




CLOSE HOUSE
Dalton, Northumberland, NE18 0AA

DRAWING KEY
■ EXISTING ■ BOUNDARY - - - DEMO


REVISIONS

DRAWING NOTES

- 1 Existing glazed walls and roof removed
- 2 Existing Garage door removed
- 3 Existing opening to be cut down to floor level, cill retained for re-use and window replaced
- 4 Existing windows to be refurbished
- 5 Existing curved bay and side walls removed
- 6 Existing elevation to have a new core hole for proposed flue pipe
- 7 Existing porch windows to be replaced with windows from master bedroom and refurbished to create two over two astragal pattern

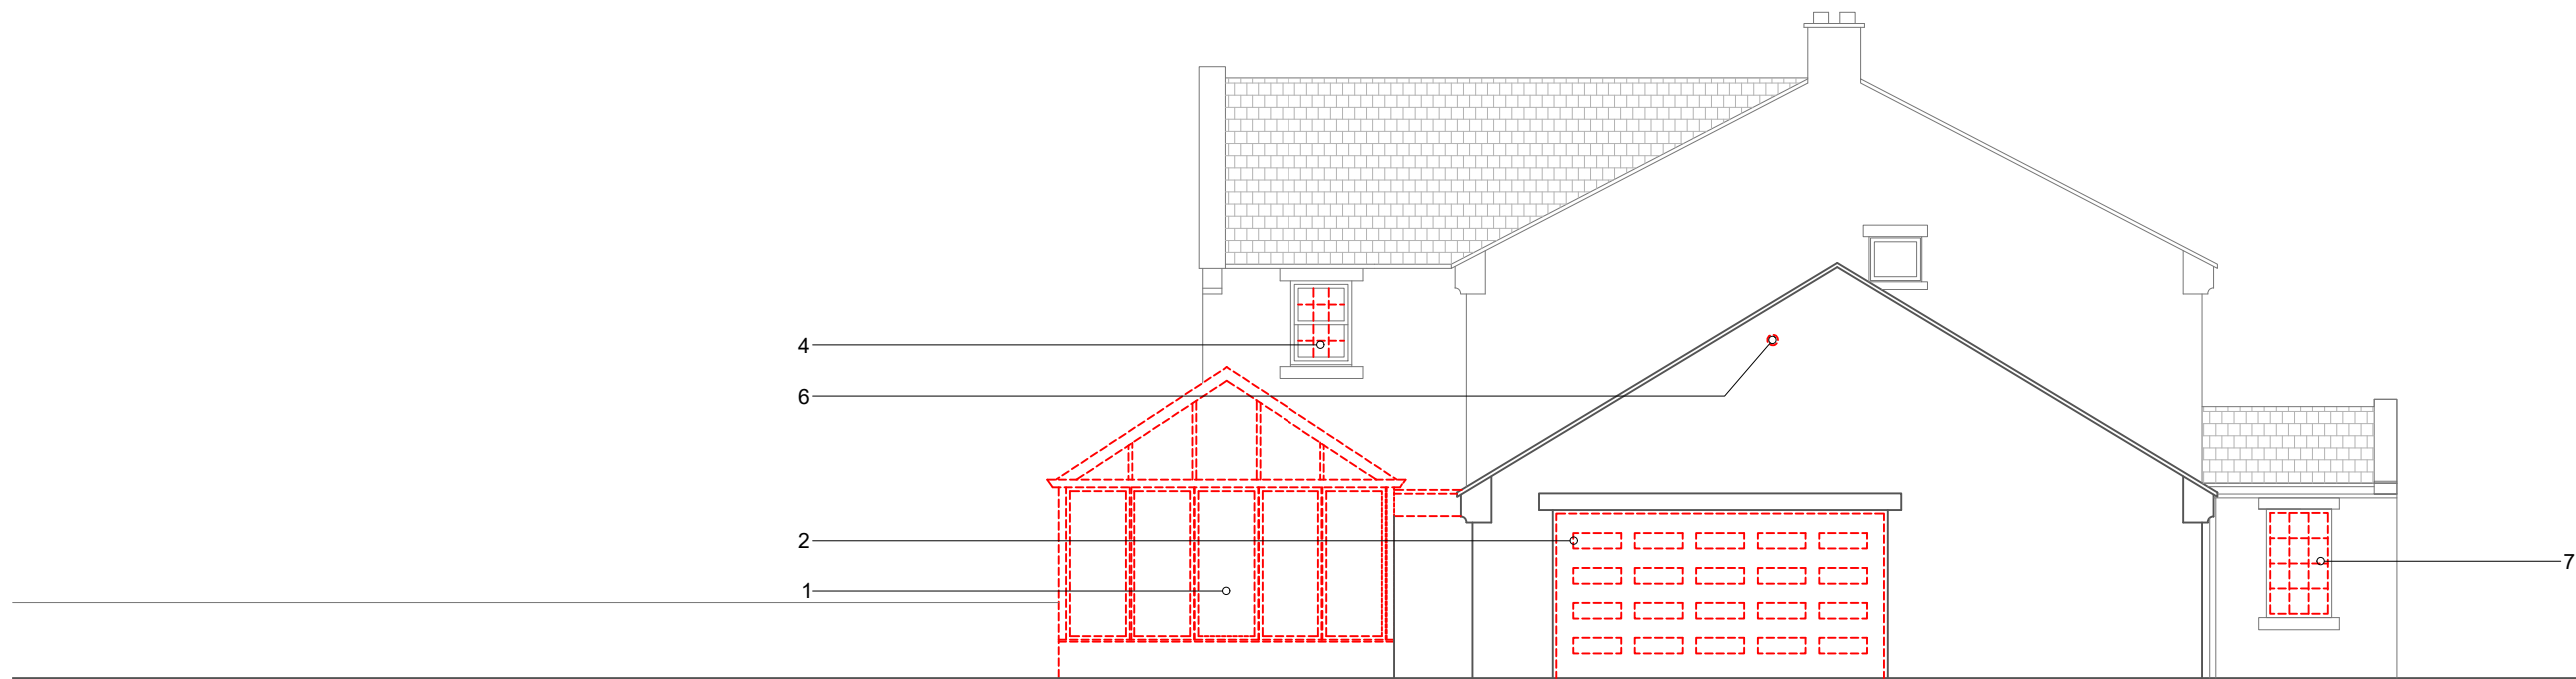

01 Existing West Elevation
1:100

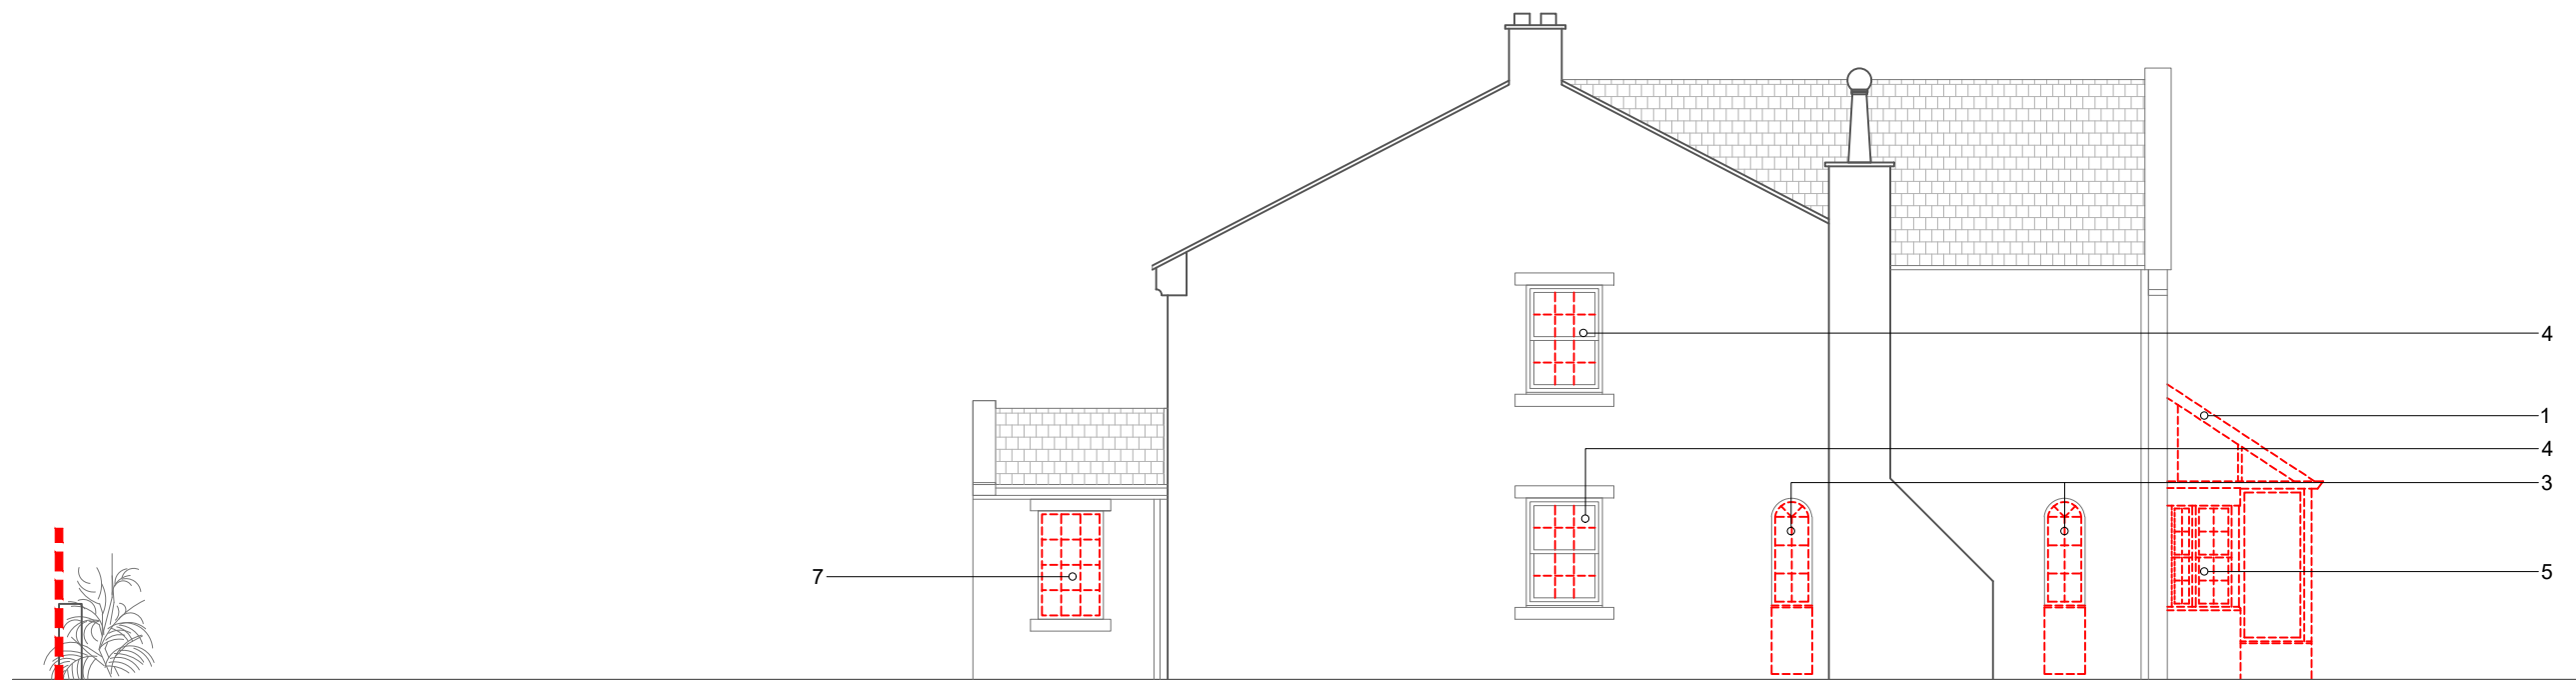


02 Existing East Elevation
1:100

EXISTING ELEVATIONS

STAGE | PLANNING
 CLIENT | MR & MRS CHARLTON
 DRAWING NUMBER | 22094/PL0402
 DRAWN BY | BT

JONES ROBBINS TOBIN

architecture | interiors | products
 info@jonesrobbins.com
 www.jonesrobbins.com

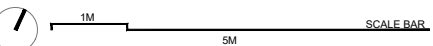

1:100 / A3