




© THIS DRAWING IS THE COPYRIGHT OF COUNTRY HOUSE HOMES LTD. & MUST NOT BE REPRODUCED IN PART OR WHOLE WITHOUT CONSENT.
 THIS DRAWING MUST NOT BE SCALED.
 ALL DIMENSIONS MUST BE CHECKED ON SITE/WORKSHOP WHERE APPLICABLE PRIOR TO COMMENCING THE WORKS.
 ANY DISCREPANCIES IN THIS DRAWING TO BE REPORTED TO COUNTRY HOUSE HOMES LTD.

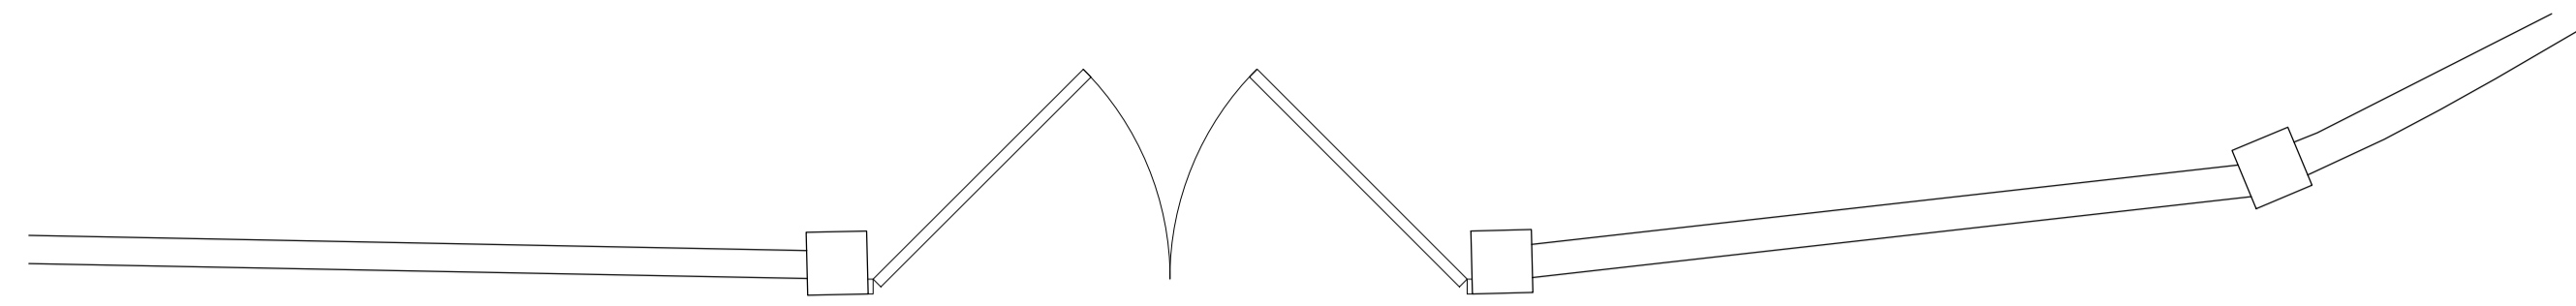

EXISTING FLOOR PLAN - 1:50

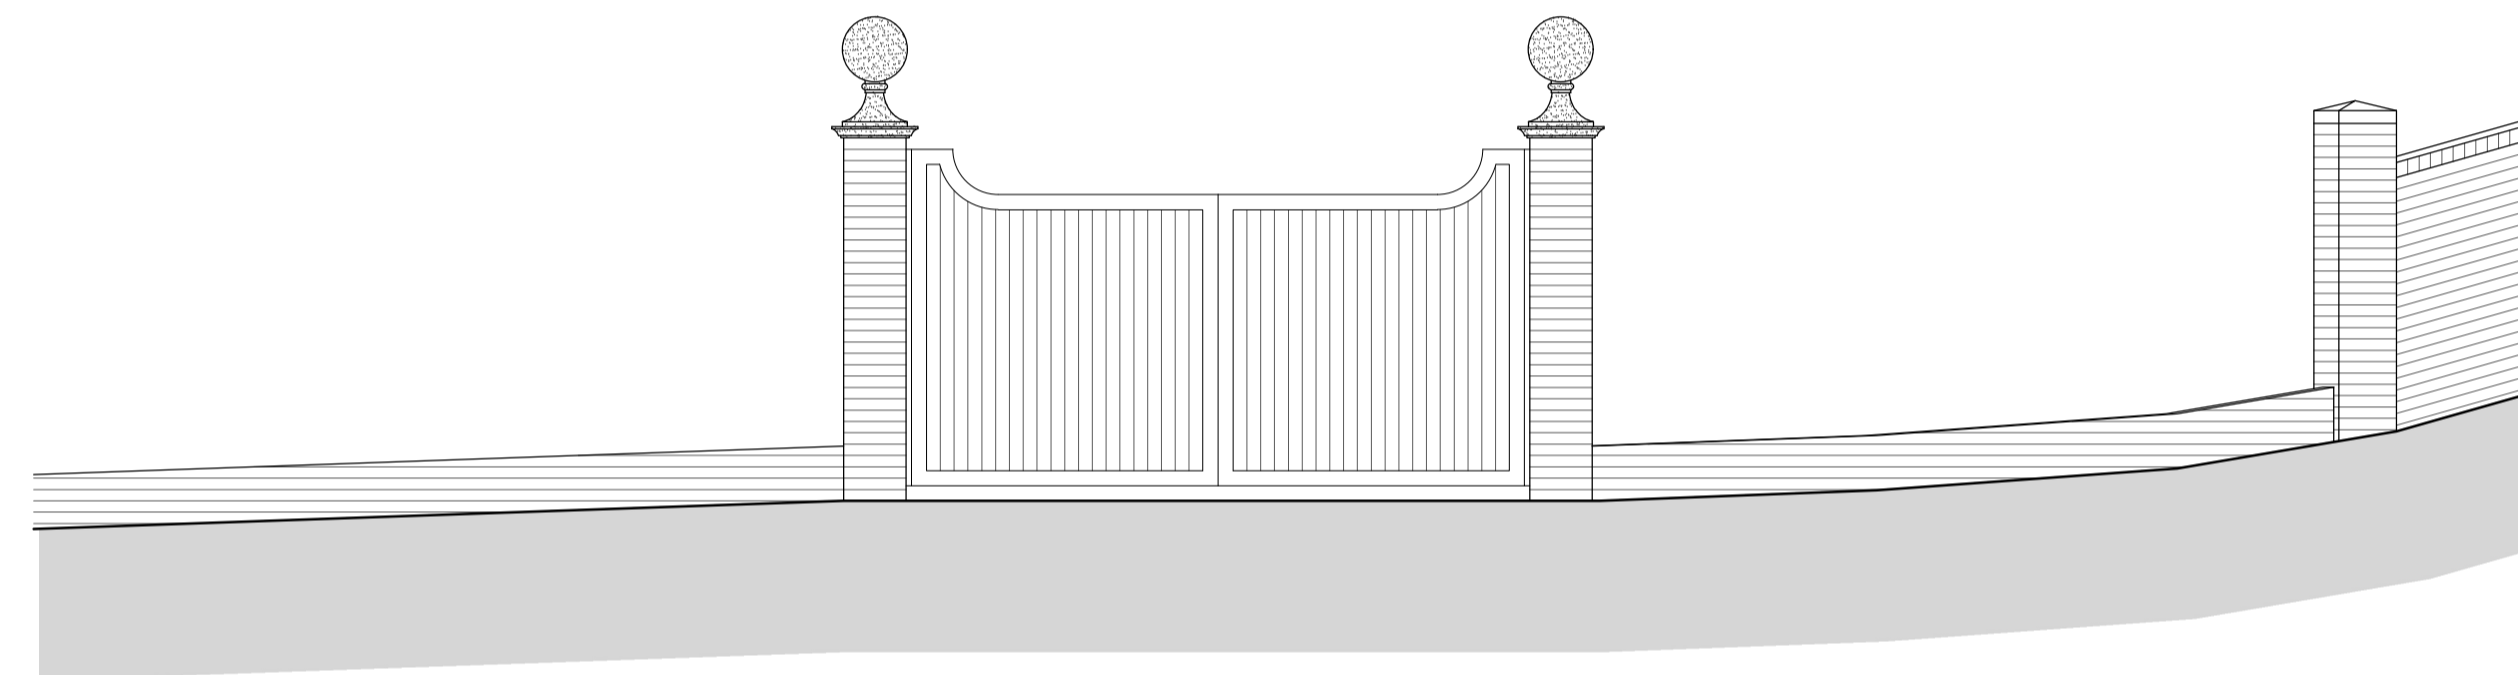

EXISTING FRONT ELEVATION - 1:50

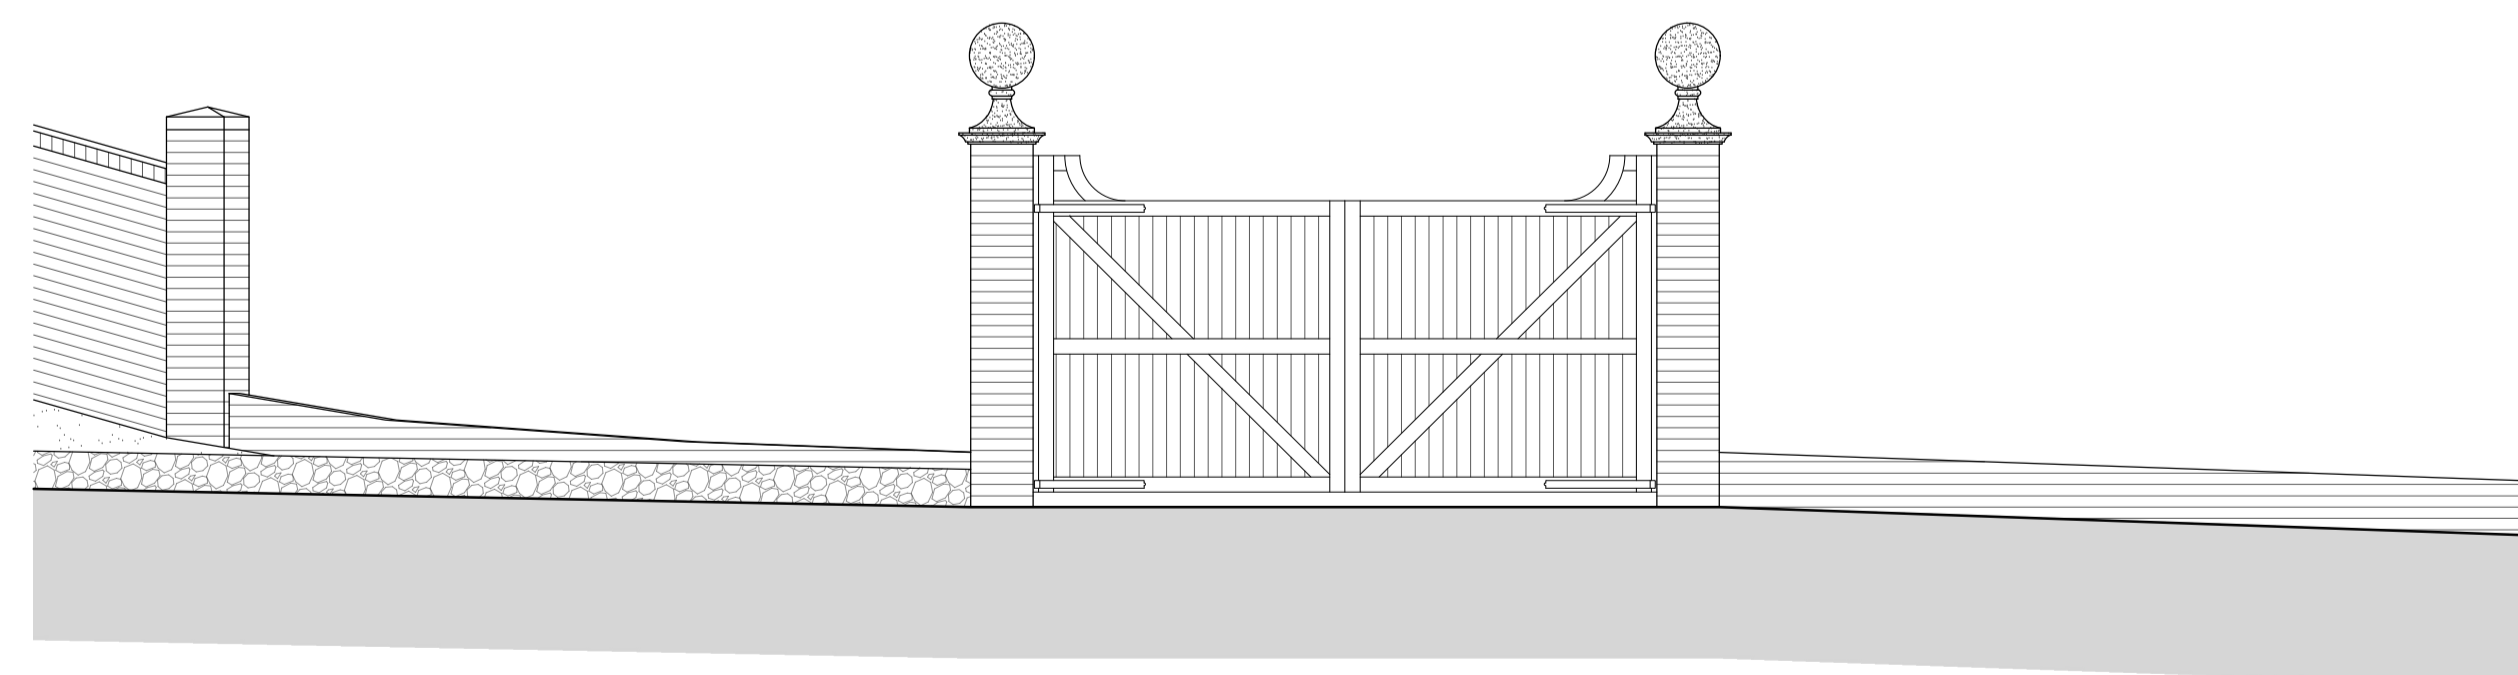

EXISTING REAR ELEVATION - 1:50

SCALE 1:50



REV	DATE	DESCRIPTION
A	16.12.22	REVISED FOLLOWING VALIDATION COMMENTS

QUALITY APPROVED
 DESIGN VERIFIED

TITLE
**GATED ENTRANCE -
 EXISTING FLOOR
 PLANS AND
 ELEVATIONS**

PROJECT
**CHART PLACE,
 CHURCH
 ROAD, CHART
 SUTTON,
 MAIDSTONE, KENT,
 ME17 3RE**

CLIENT
MR & MRS ROLPH



**COUNTRY HOUSE
 HOMES**

SCALE	DATE	DWG NO.	REV
1:50@A1	DEC22	600/MR/109/A	