

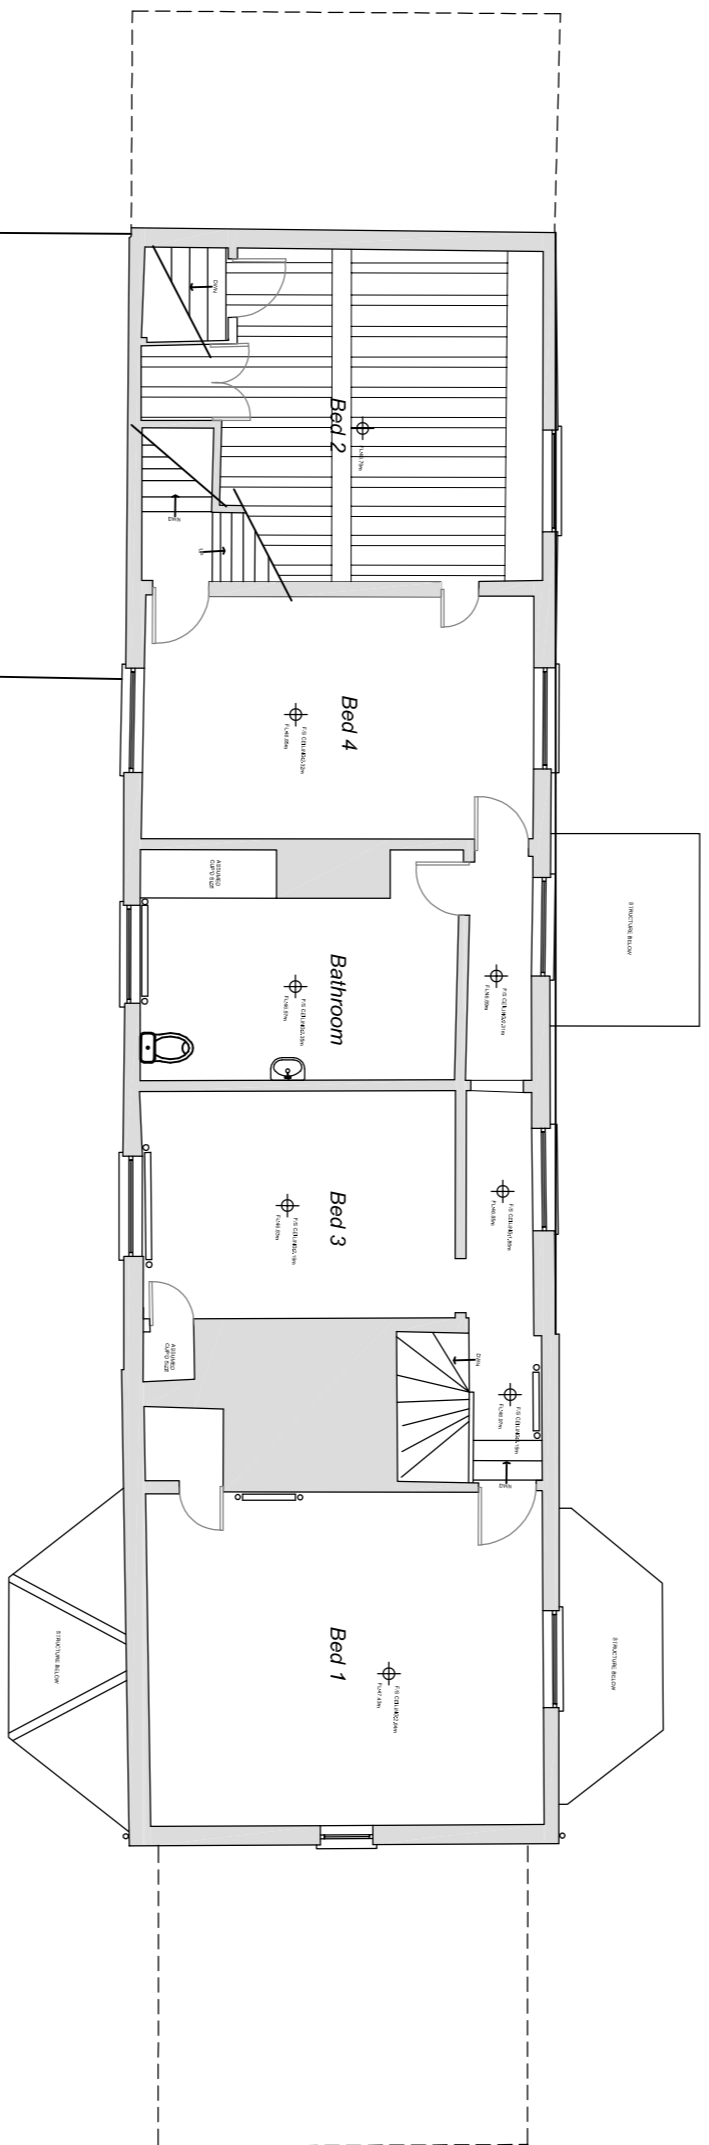
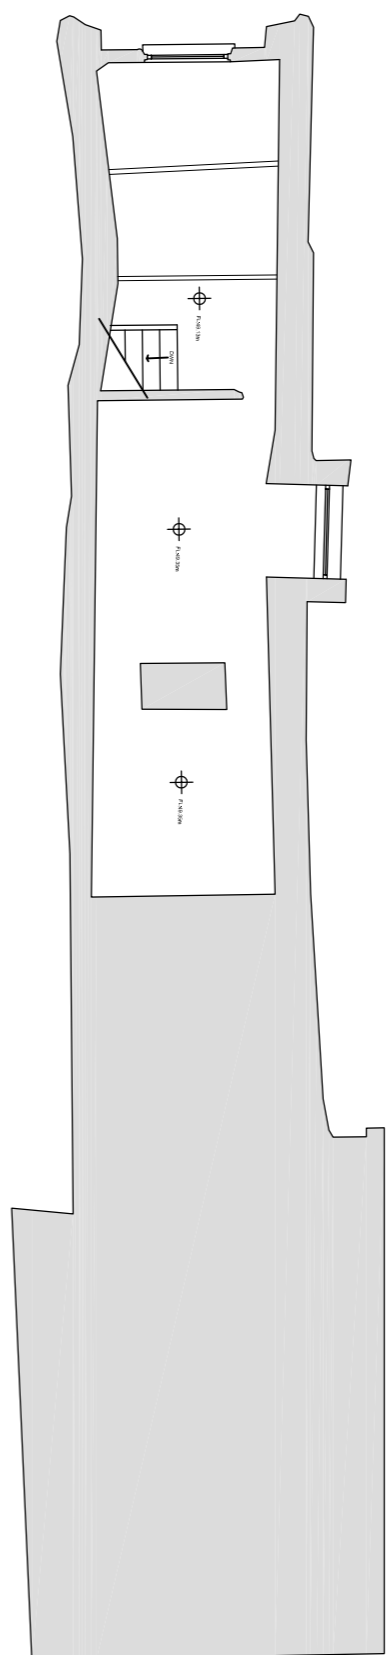
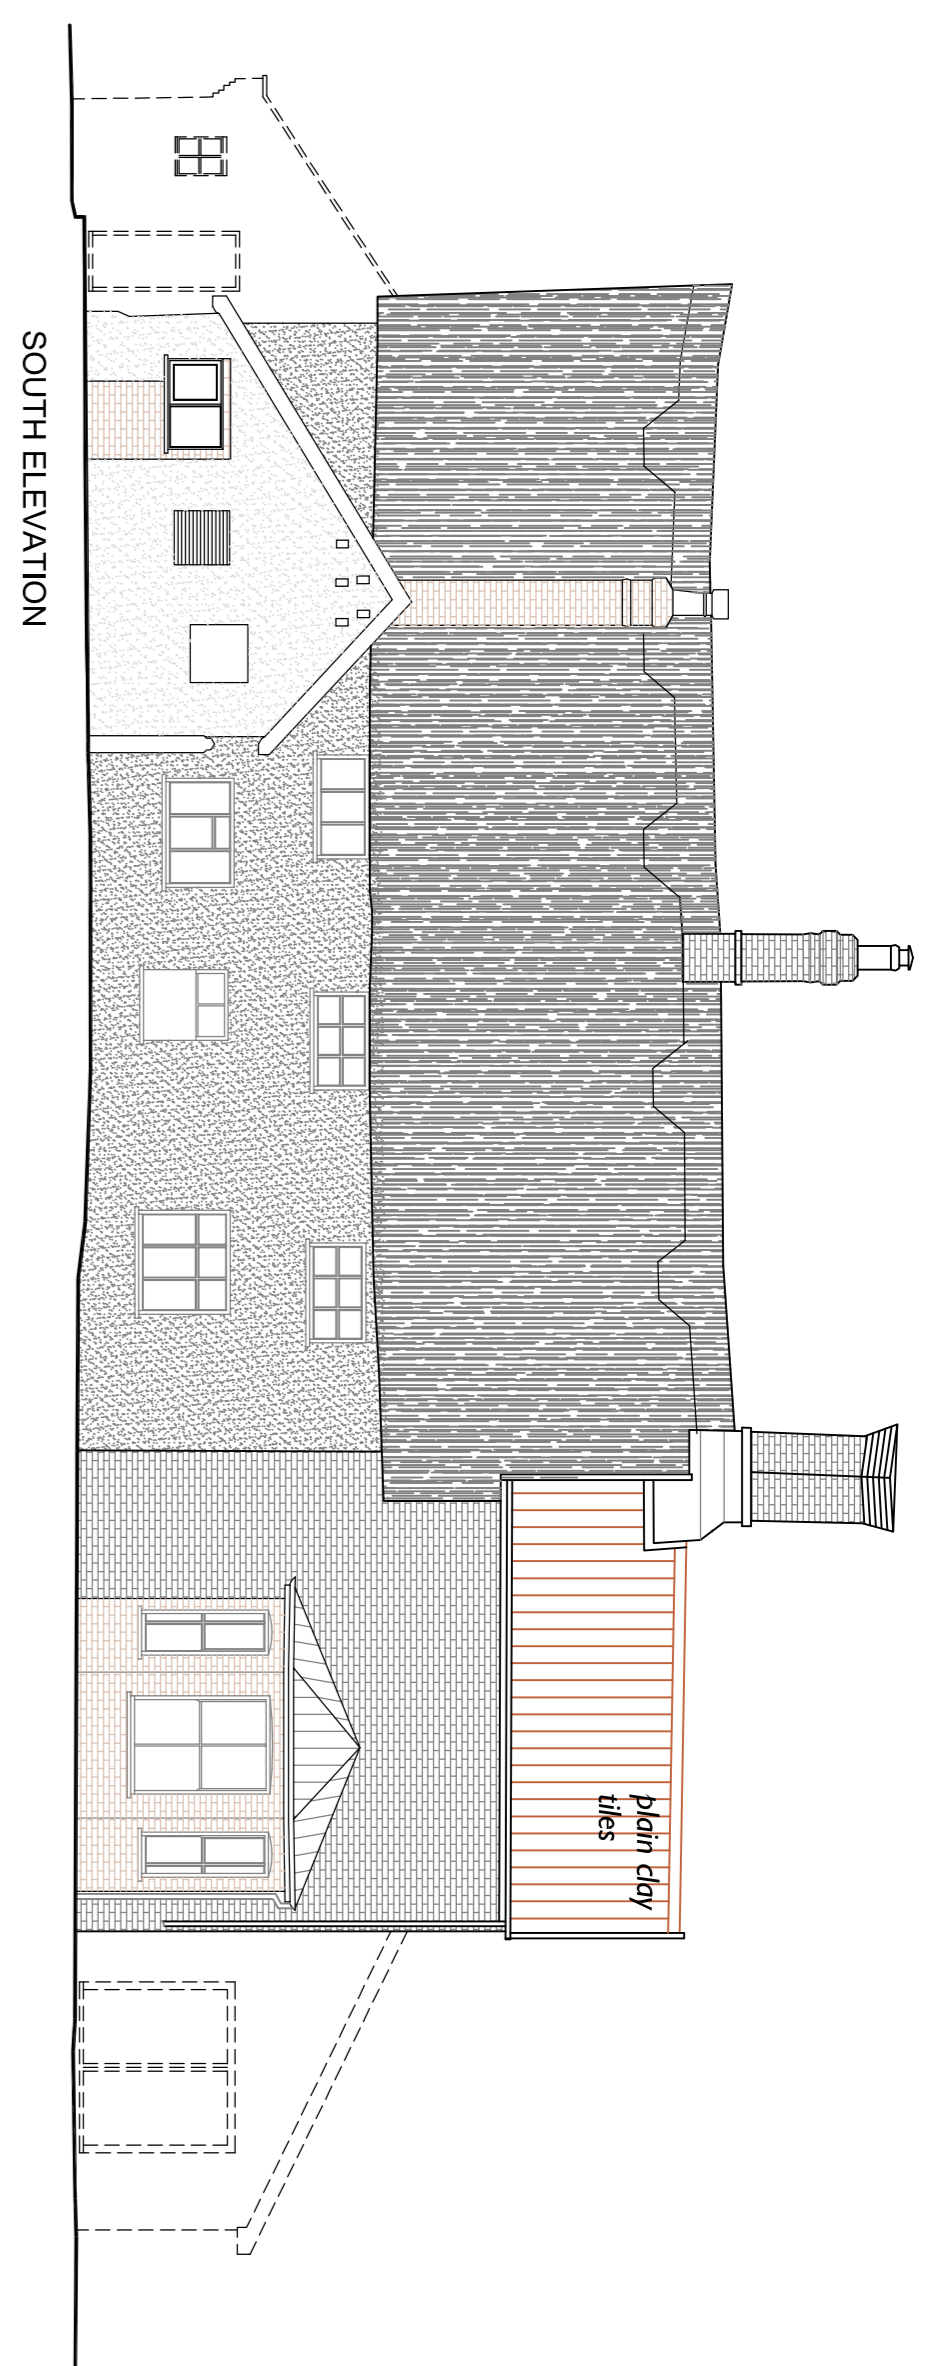



THIS LAYOUT HAS BEEN PREPARED WITHOUT THE BENEFIT OF A FULL UNDERGROUND AND OVERGROUND SERVICES SURVEY AND MAY BE SUBJECT TO CHANGE IF SERVICES ARE FOUND. THE CLIENT ACCEPTS THAT THE SERVICES ARE NOT TO BE TAKEN INTO ACCOUNT FOR ALL BOUNDARIES & LEVELS WILL BE SUBJECT TO FURTHER CONFIRMATION

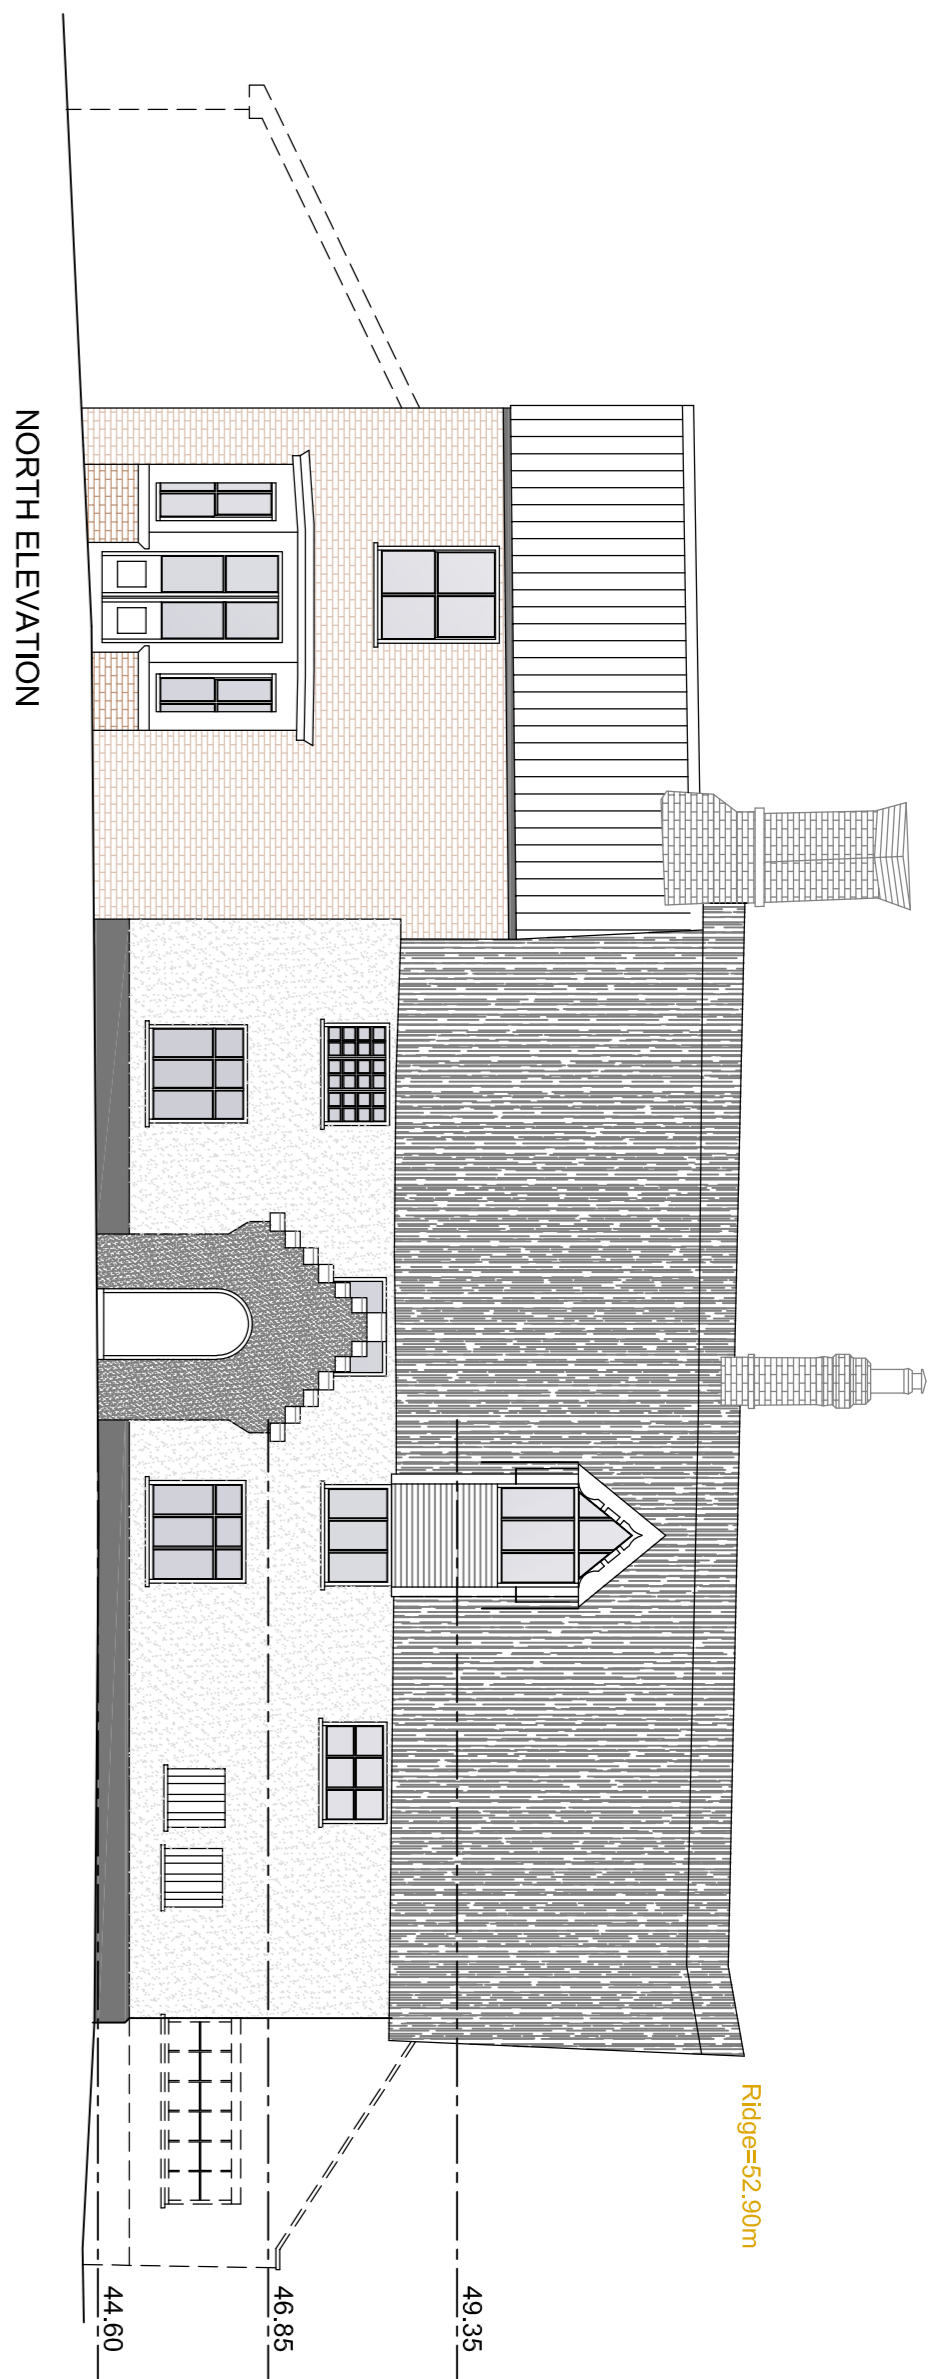


FIRST FL PLAN

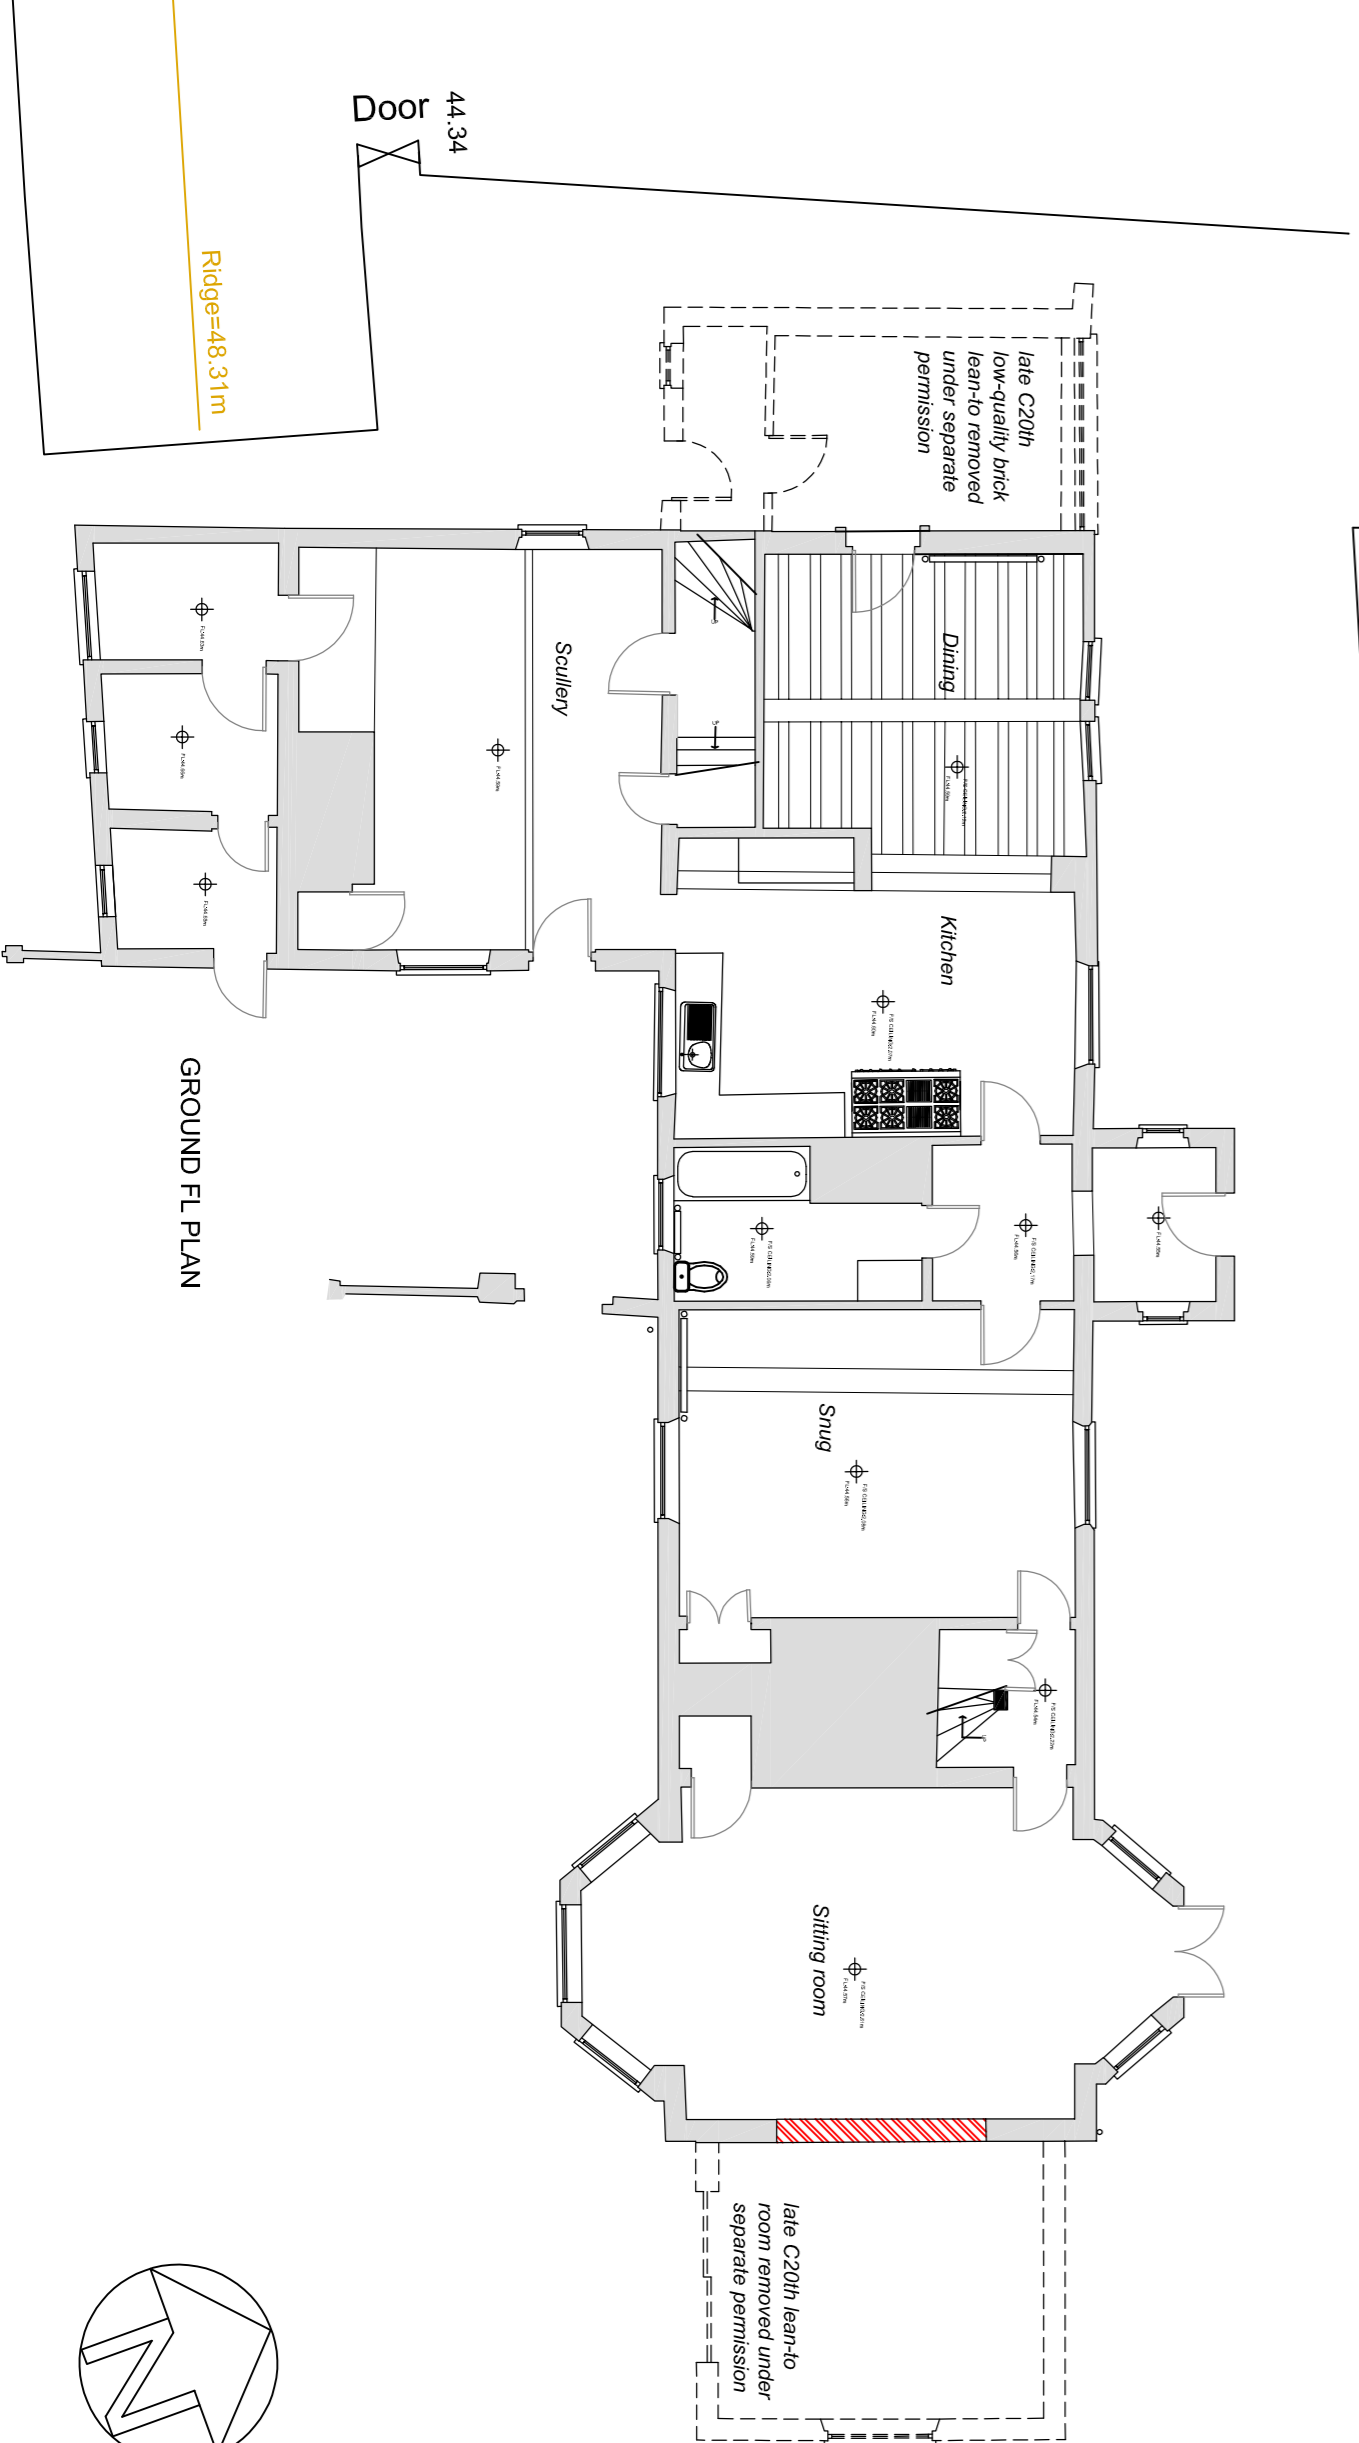



GROUND FL PLAN

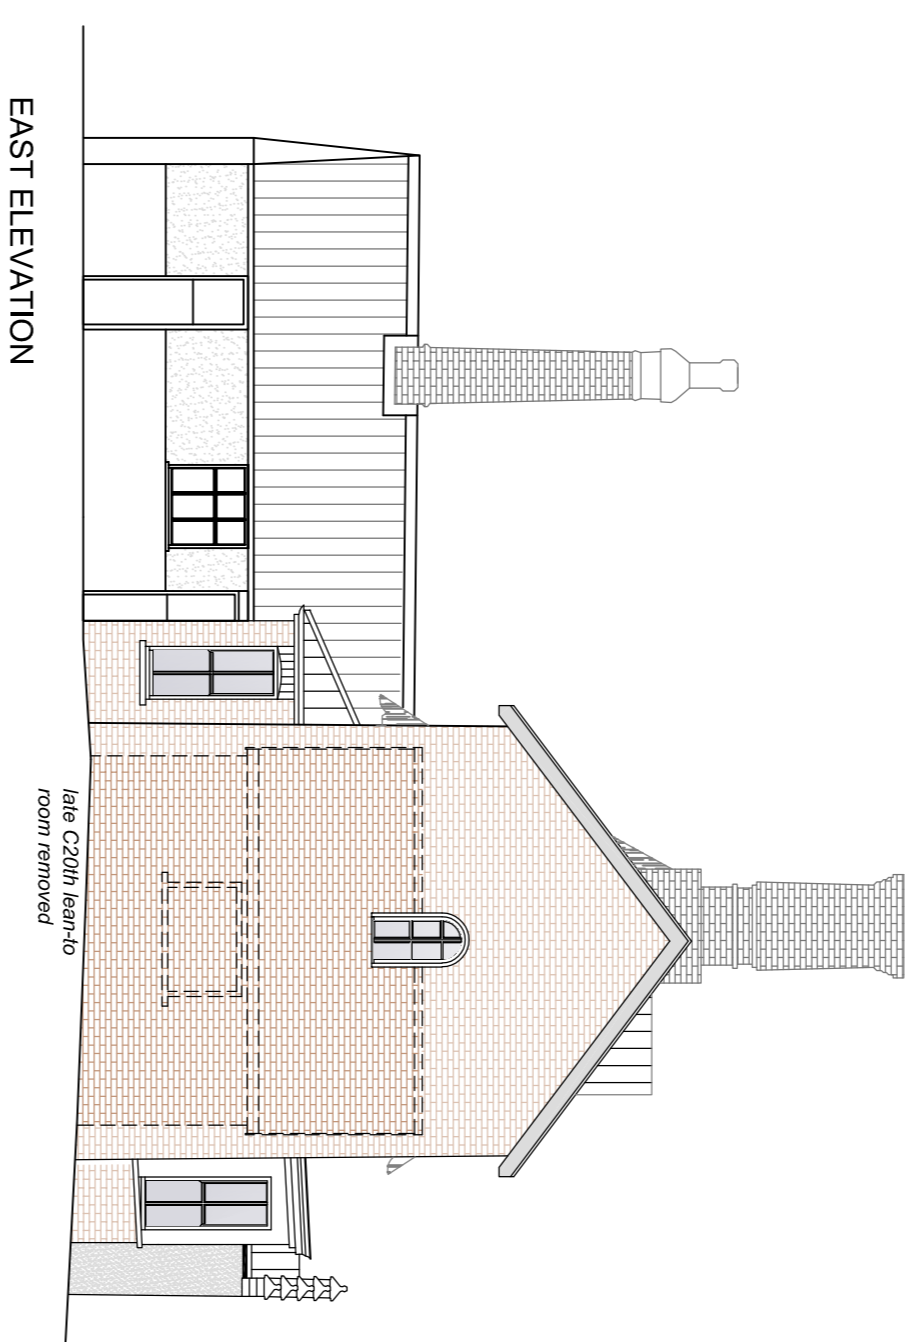

EAST ELEVATION

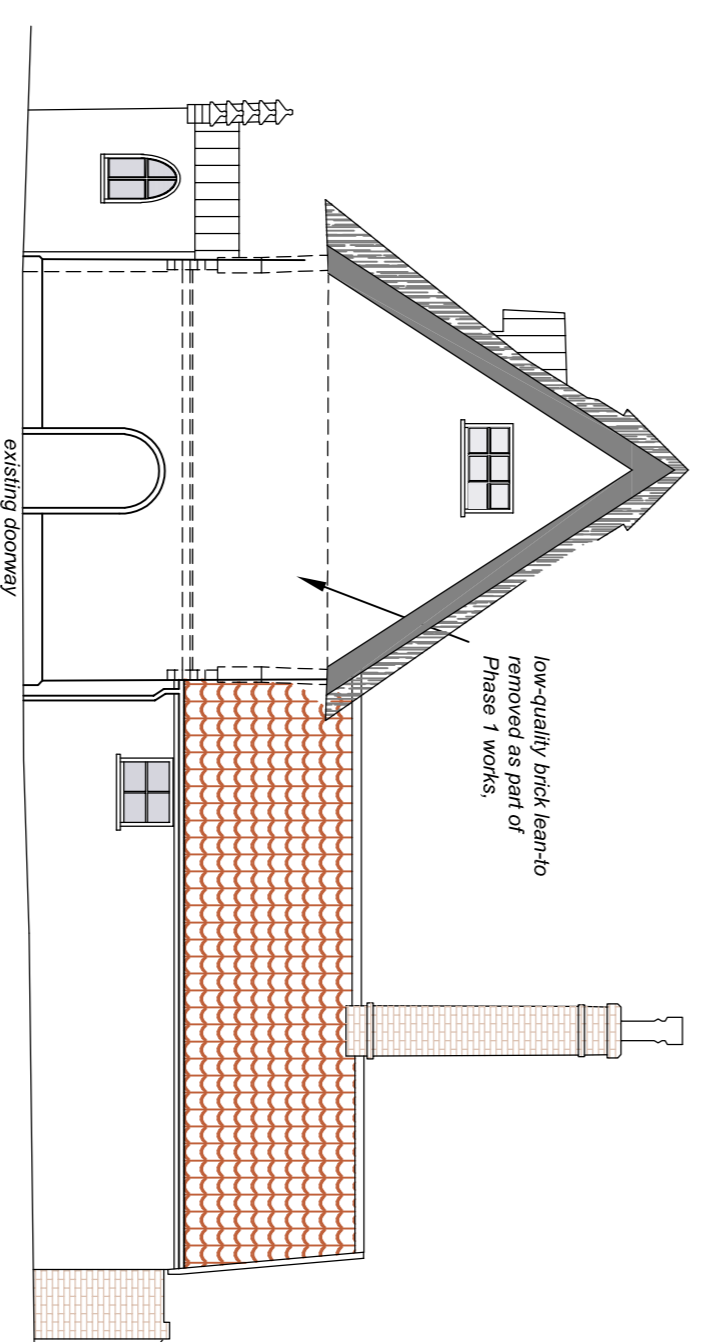

WEST ELEVATION

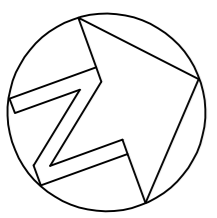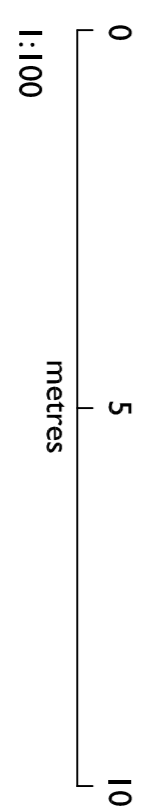

Ref. Date Revision
 Ensure all dimensions are checked on site prior to ordering of prefabricated elements. Ensure minimum headroom requirements are met for all staircases.
 Do not scale dimensions from this or any other drawing. Any discrepancies, contact the issuer.
 This drawing or any of its contents cannot be used except with the express written permission of the issuer. Without such permission no responsibility is taken for its content.

ROBERTS MOLLOY
 architects & consultants

3 Church Lane
 Wrenningham, Gt
 Norfolk
 IP22 2AE
ROBERTS MOLLOY LIMITED ©
 Wrenningham, Gt
 Norfolk
 Tel: 01379 687705
 E-mail: info@robertsmolloy.co.uk

PROJECT:
 FARMHOUSE
 FR GROVE
 HETHEL ROAD
 WRENNINGHAM

TITLE
 FARMHOUSE - EXISTING (SEE SEPARATE PERMISSION)
 PLANS & ELEVATIONS

Scale: 1:100@A1 Date: 12.22

JOB No. VHF- DRG No. 110