





Existing Front Elevation

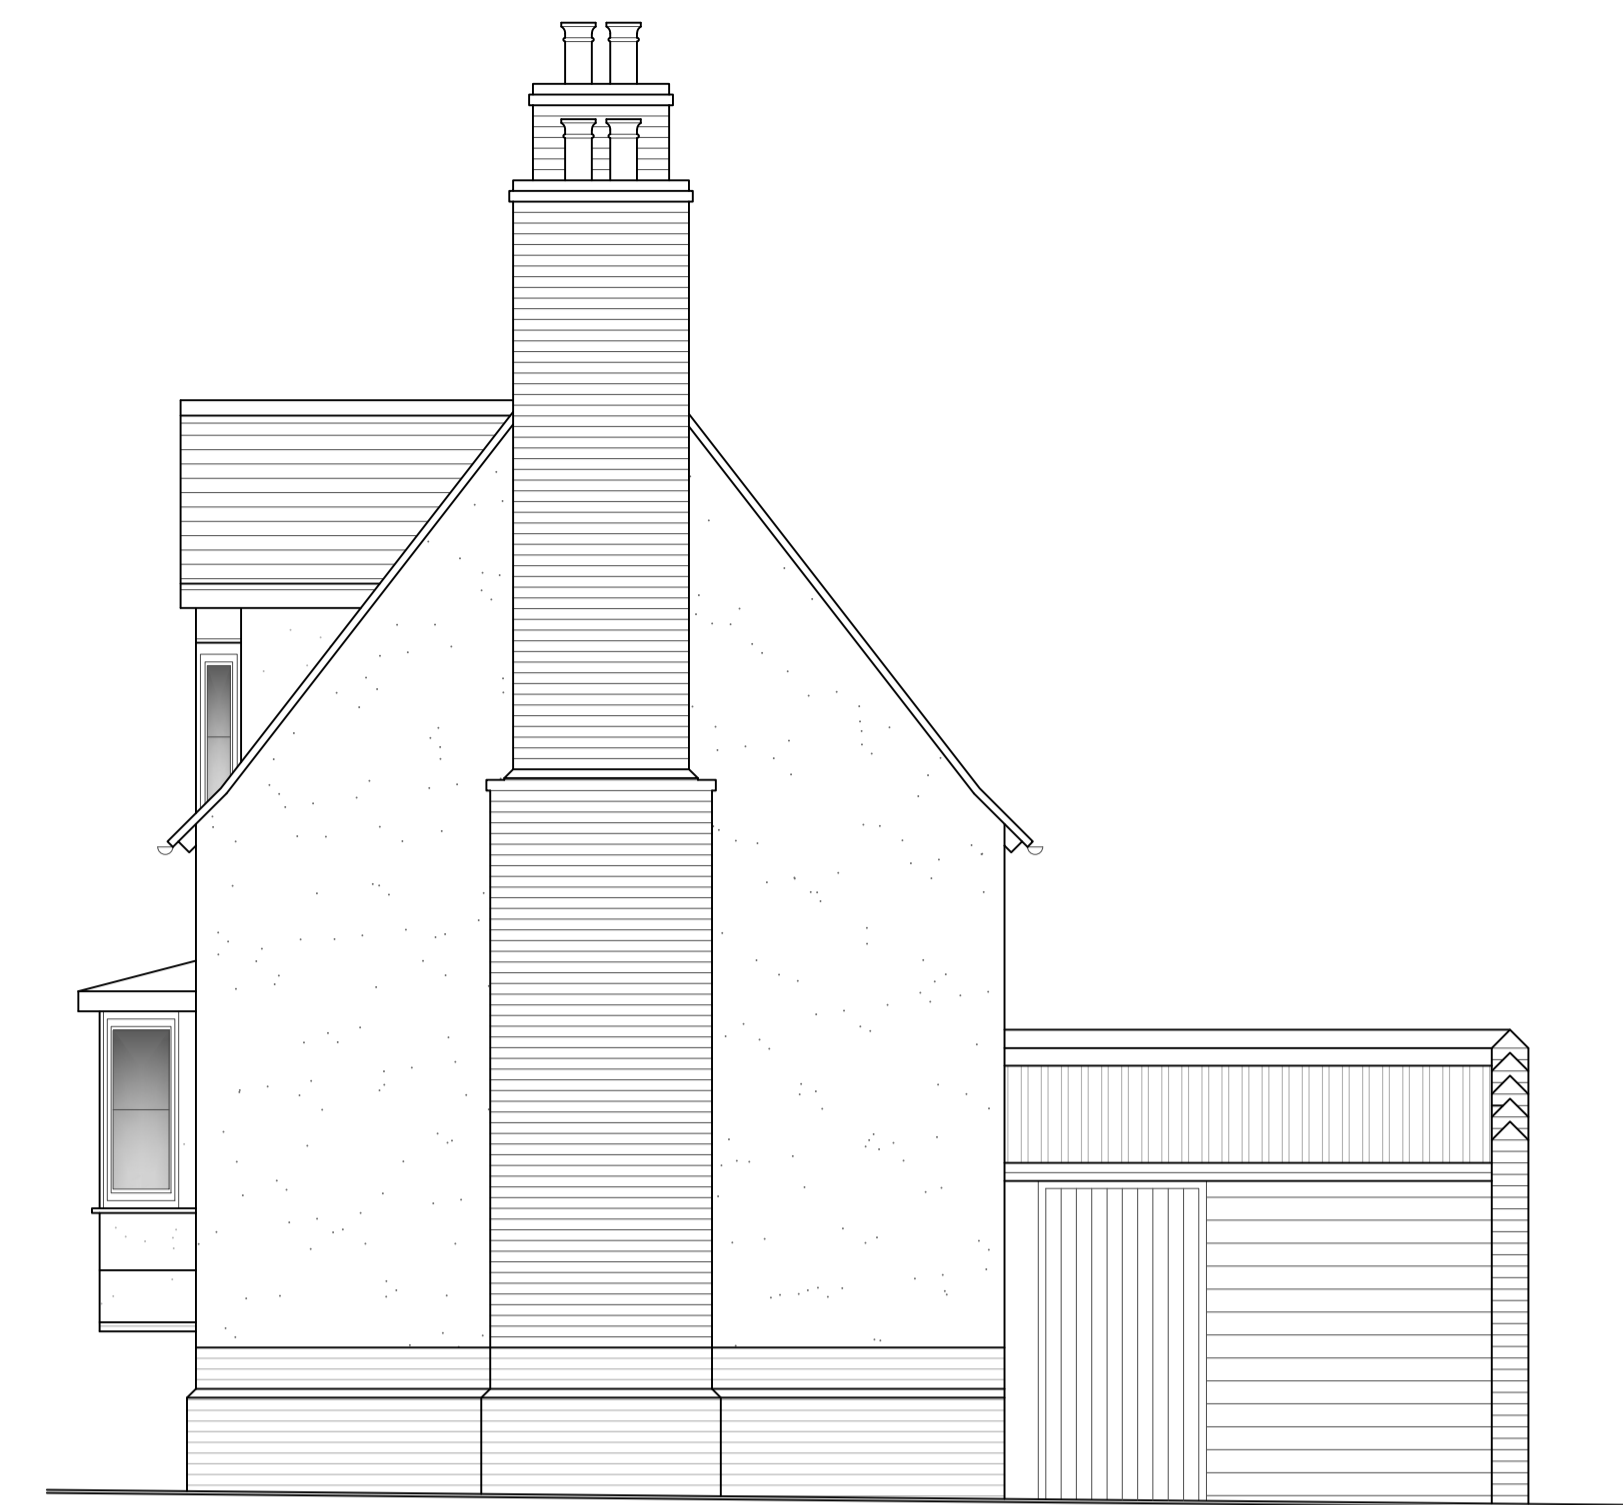


Existing Side Elevation

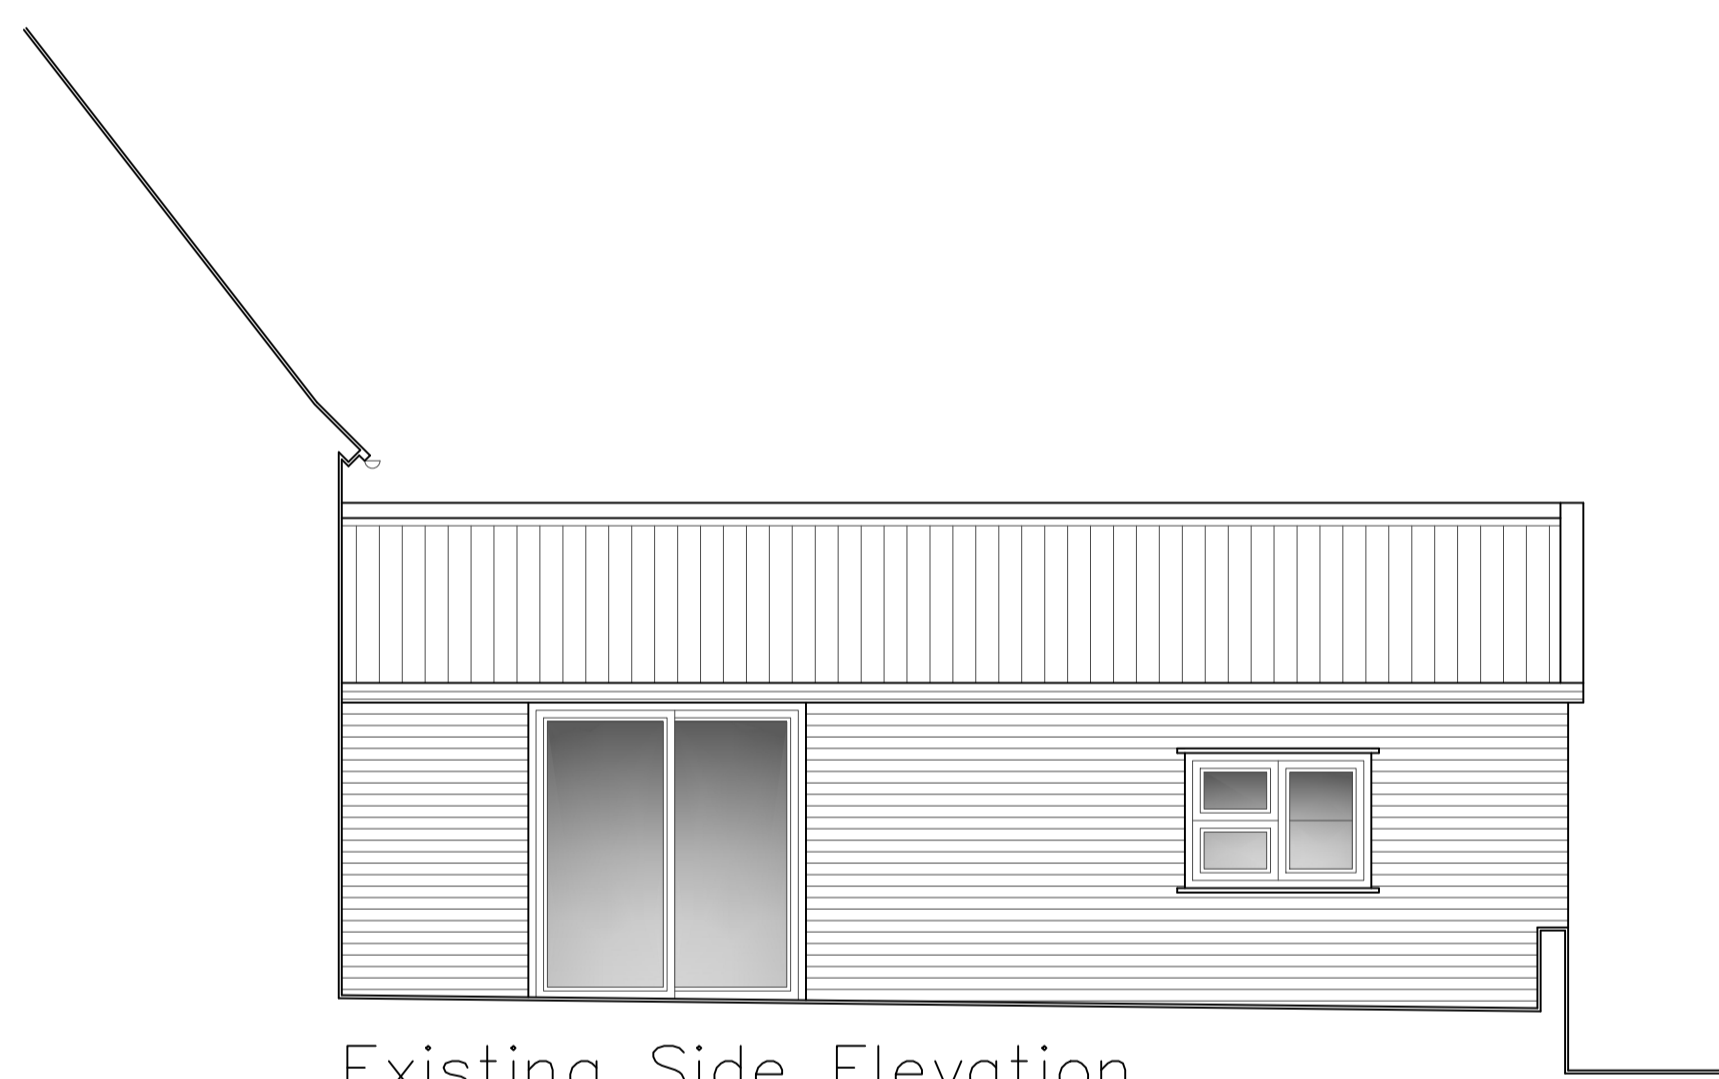


Existing Side Elevation



Existing Side Elevation

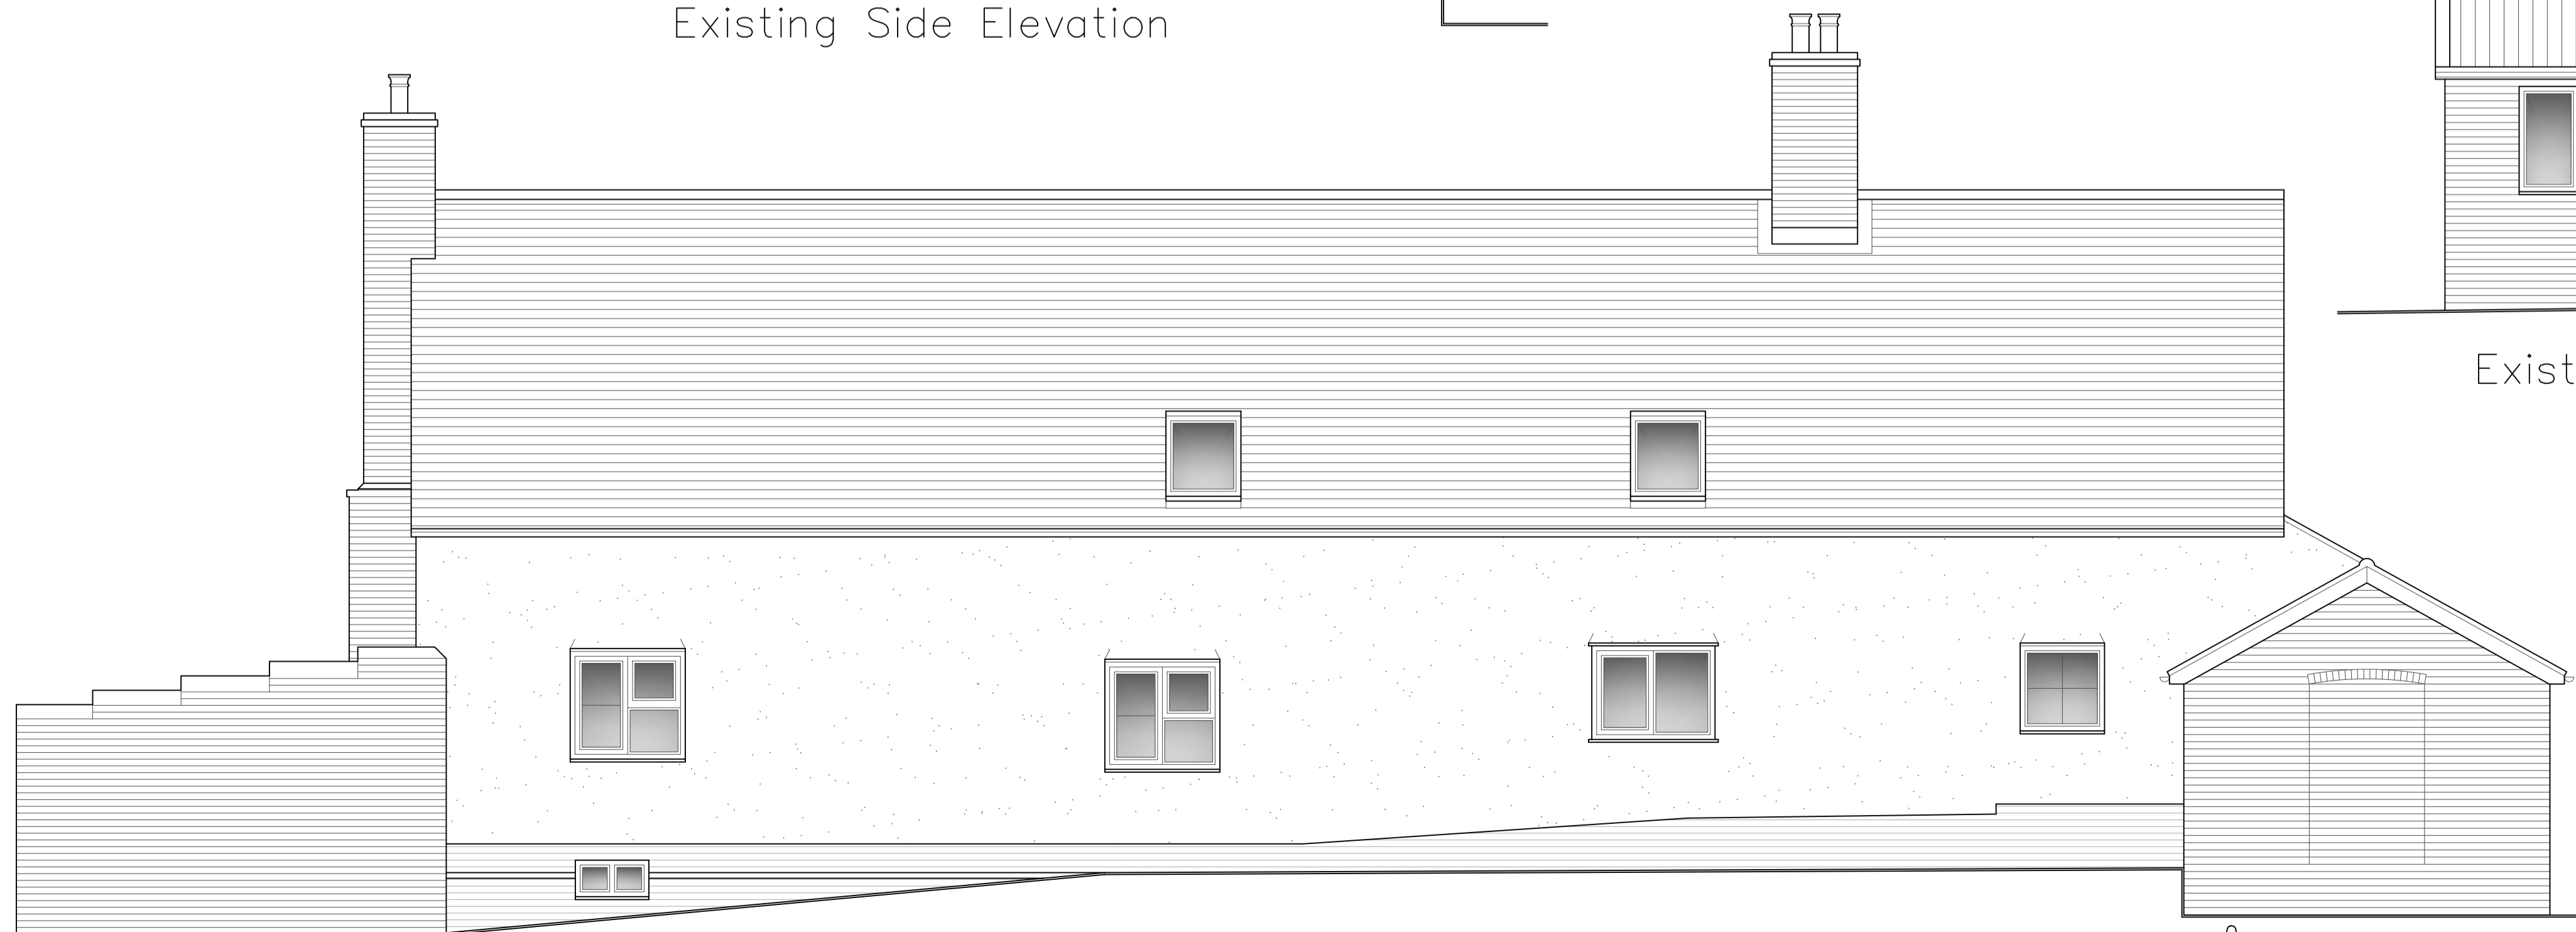

Existing Rear Elevation

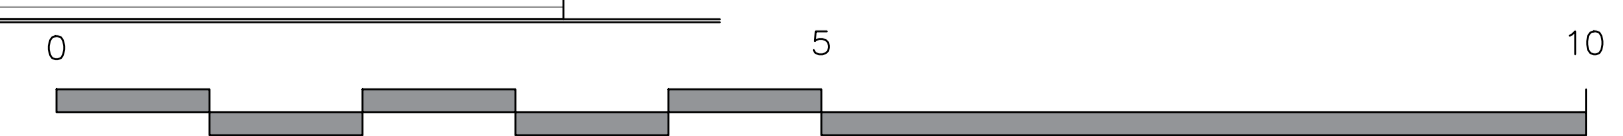

CLIENT	MRS N BURNS	
LOCATION	MILL HOUSE, BRADLEY, IPSWICH SUFFOLK IP6 8 RR	
JOB DESCRIPTION	Extensions & Alterations	
TITLE	EXISTING ELEVATIONS	
DATE	SEPT 2022	DRAWING NO.
SCALE	1:50 @ A1	. 03
JOB	TIM MOLL ARCHITECTURE SUITE 10 9 STATION YARD NEEDHAM MARKET SUFFOLK IP6 8AS T. 01449 708510 M. 07818087280 E. tim@timmoll.com	
1538		