



Rear Elevation

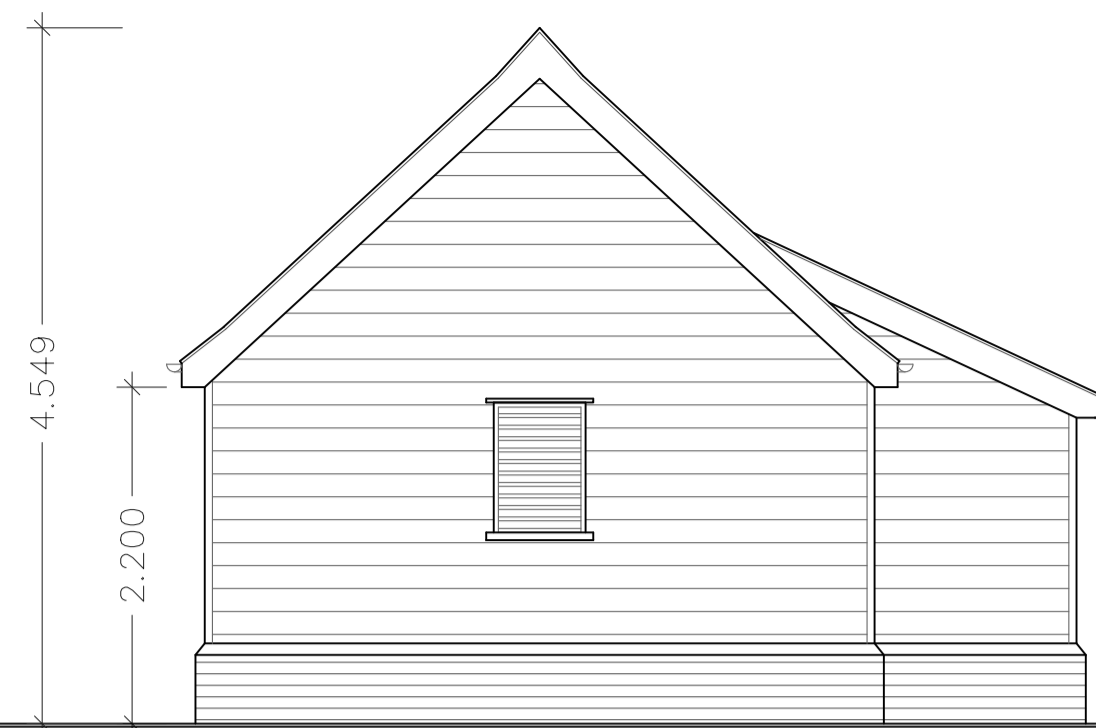


Side Elevation

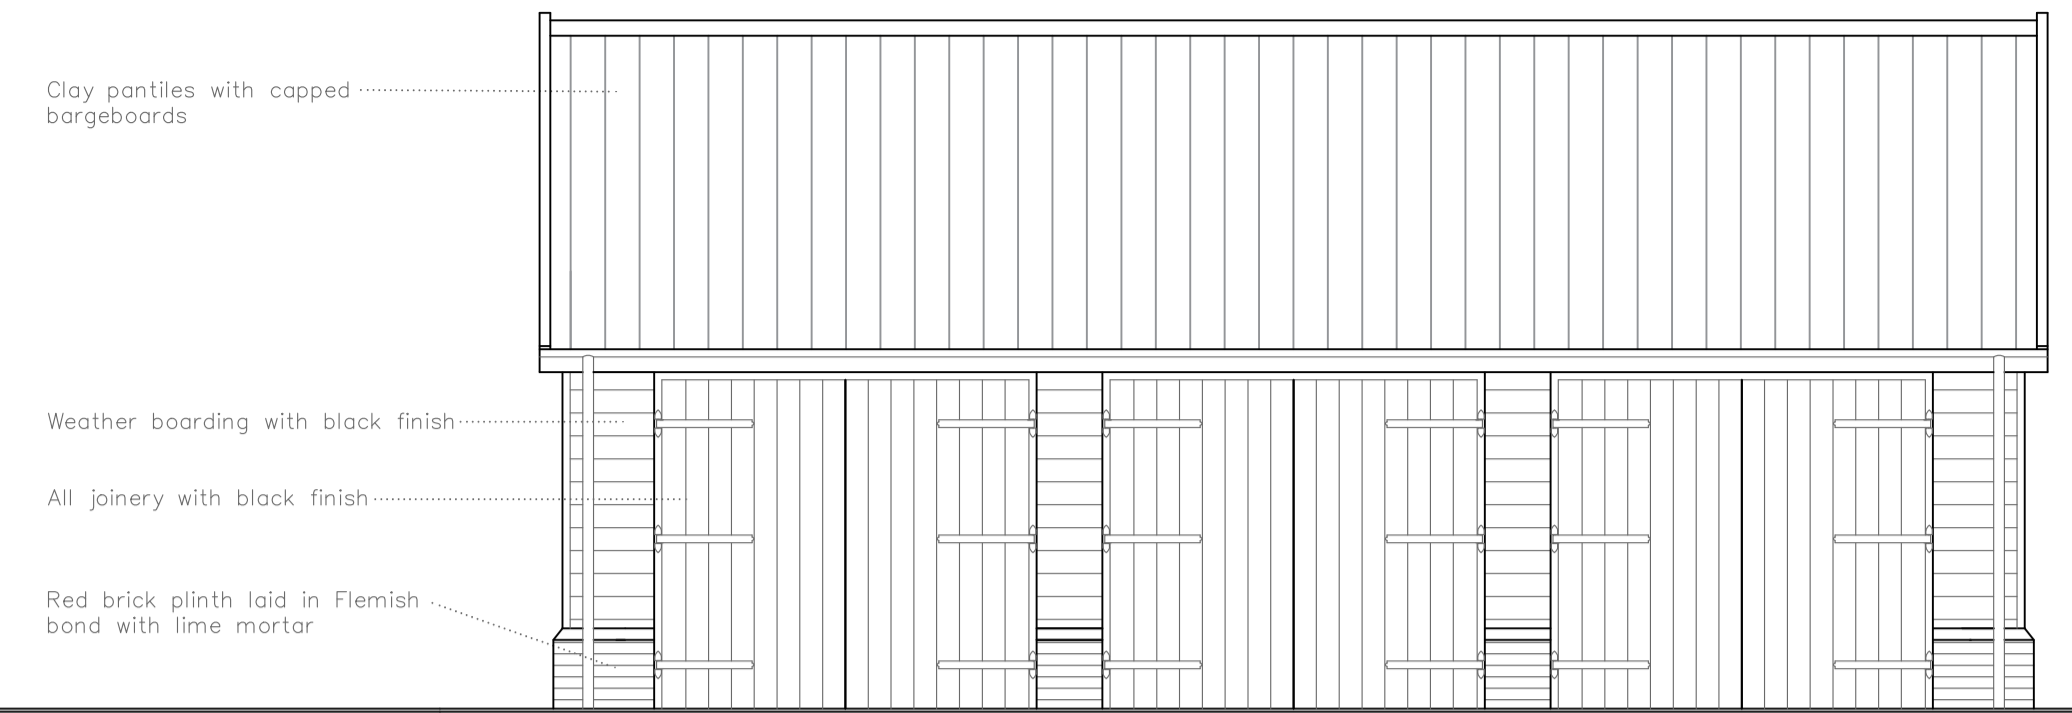


Front Elevation




Side Elevation

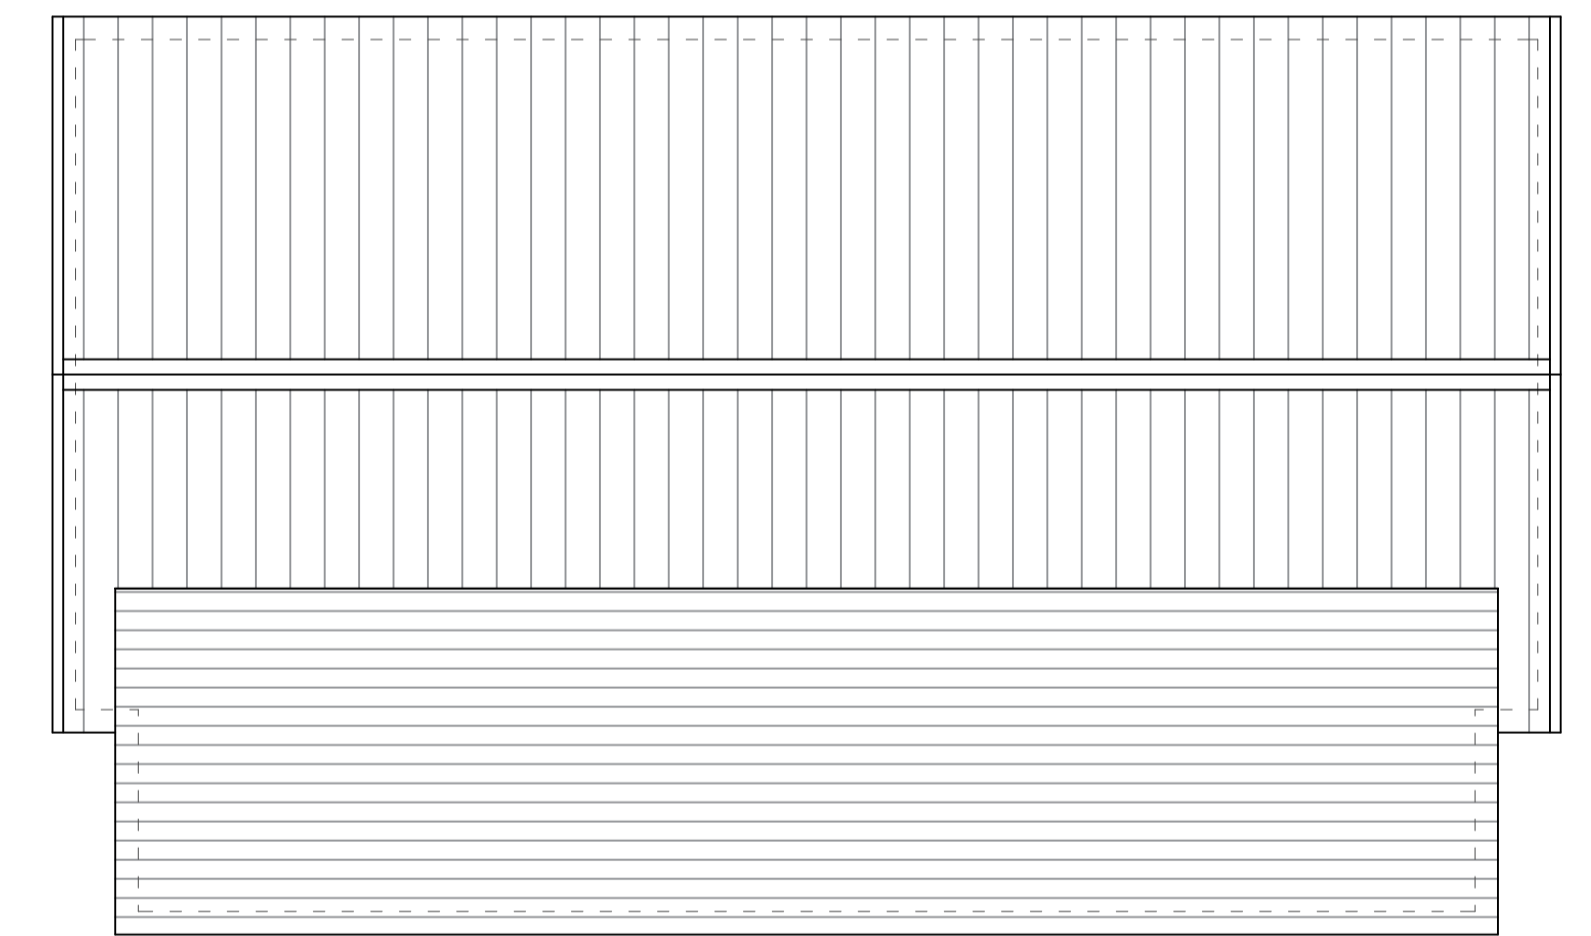

Roof Plan

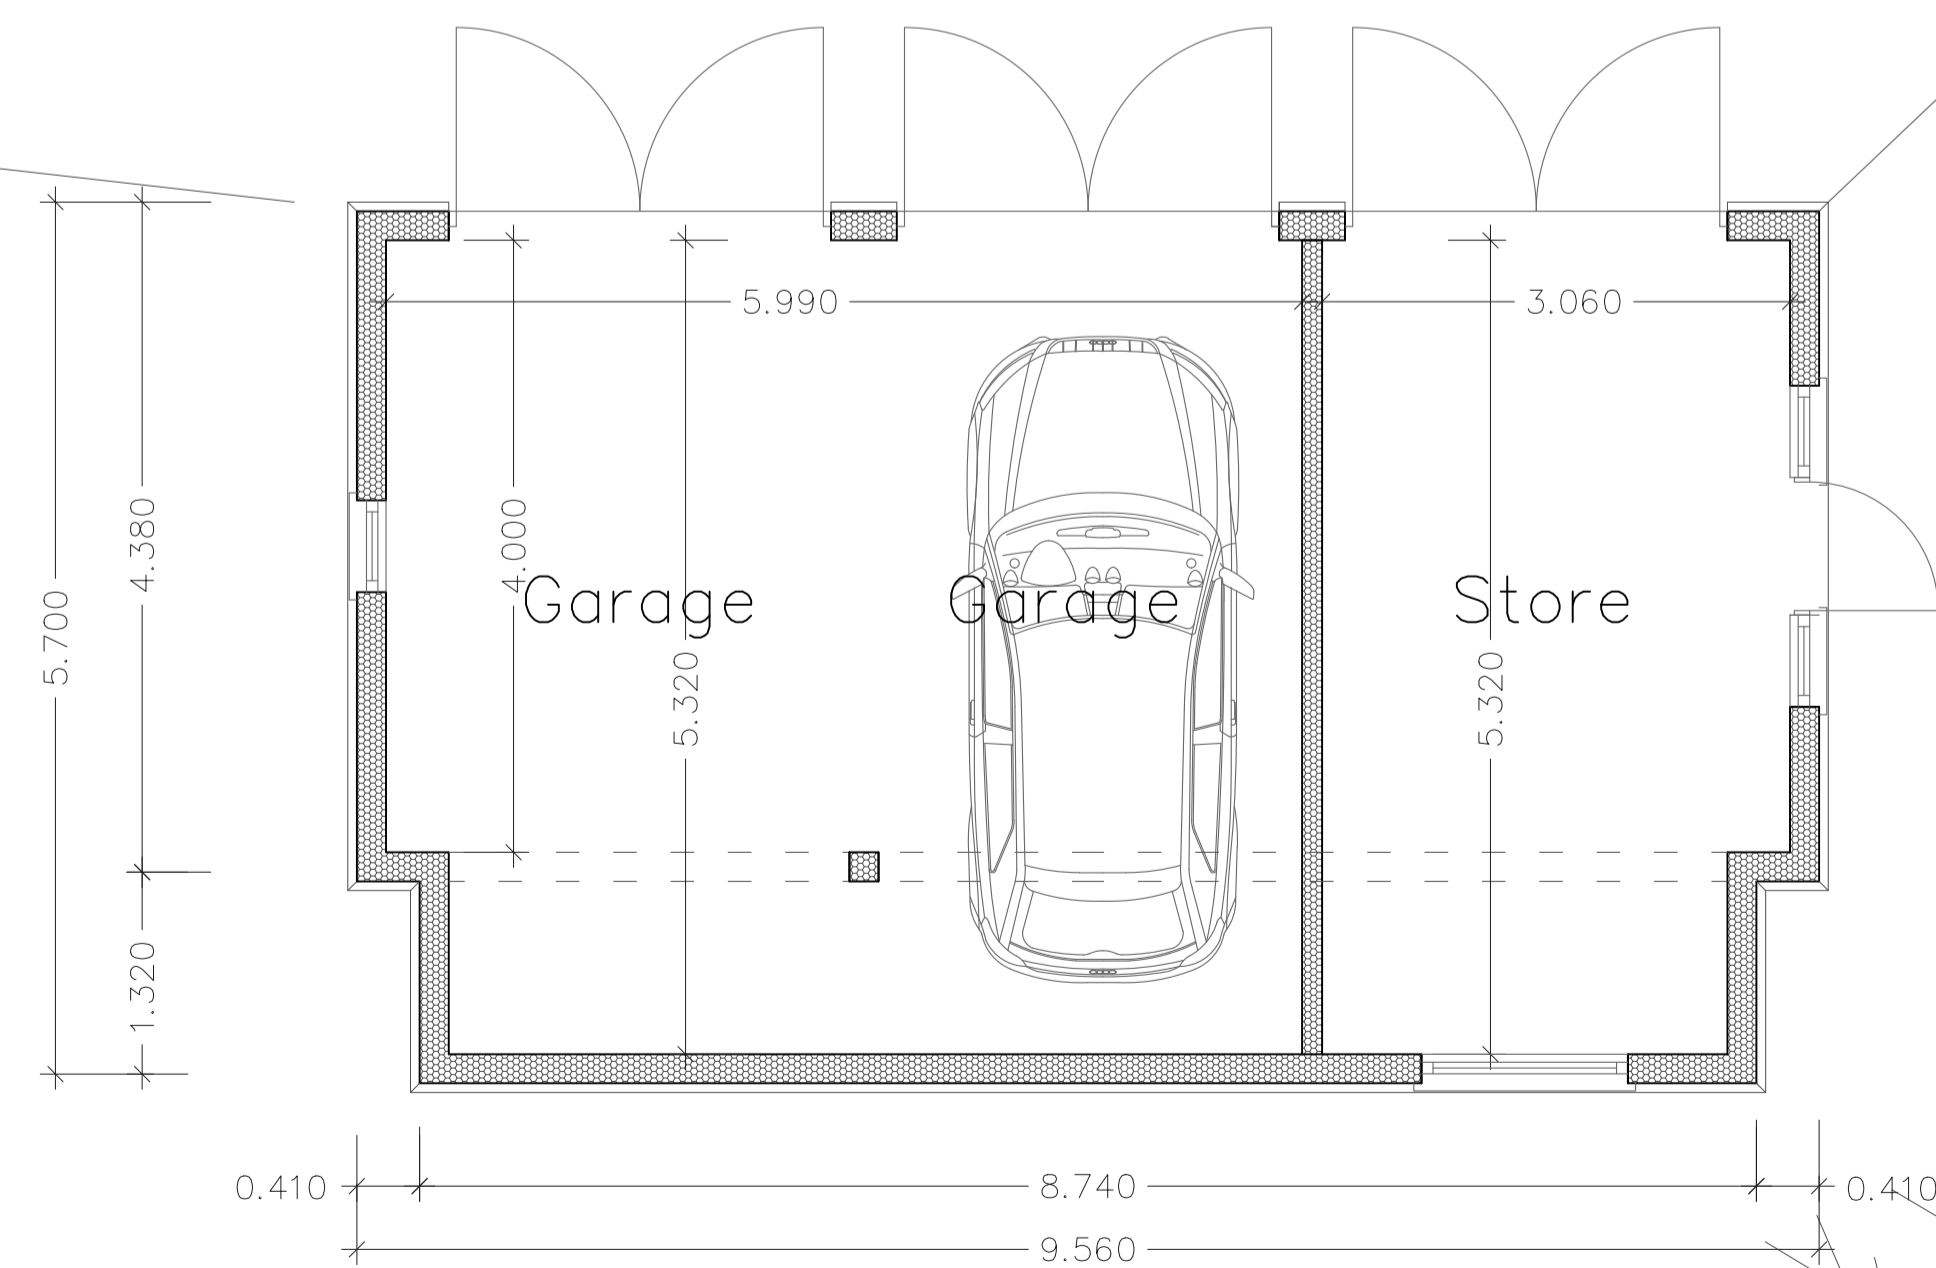

Plan

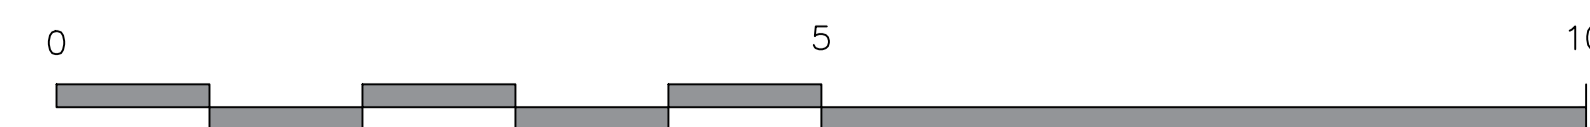

<b>TMA</b> TIM MOLL architecture	
CLIENT	MRS N BURNS
LOCATION	MILL HOUSE, BADLEY, IPSWICH SUFFOLK IP6 8 RR
JOB DESCRIPTION	NEW CART LODGE
TITLE	NEW CARTLODGE
DATE	OCTOBER 2022
SCALE	1:50 @ A1
JOB	TIM MOLL ARCHITECTURE SUITE 10 9 STATION YARD NEEDHAM MARKET SUFFOLK IP6 8AS T. 01449 708510 M. 07818087280 E. tim@timmoll.com
<b>1538</b>	<b>DRAWING NO. .06 C</b>