



Existing Site Plan

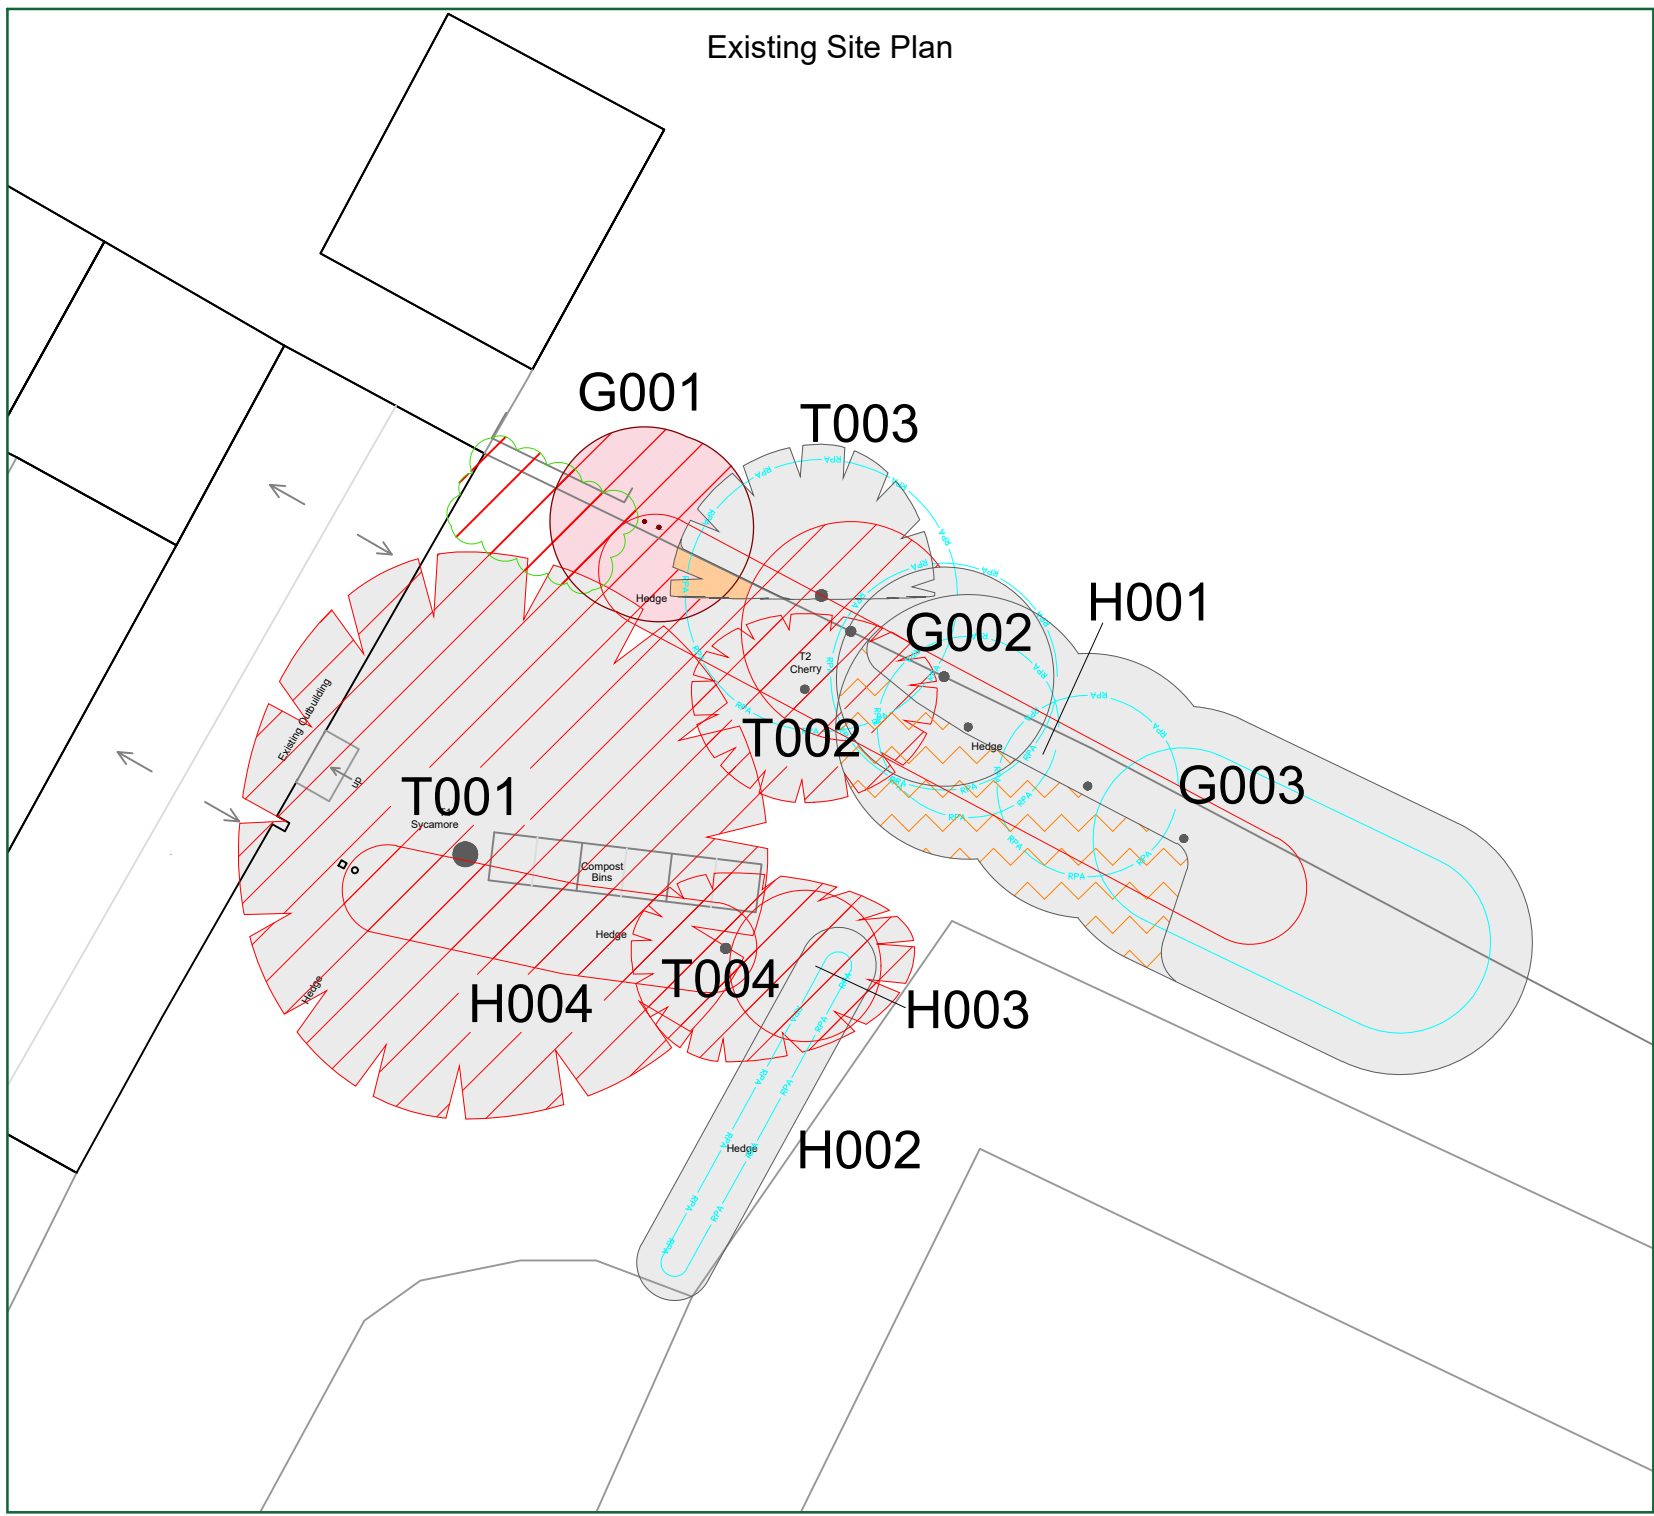

Proposed Site Plan

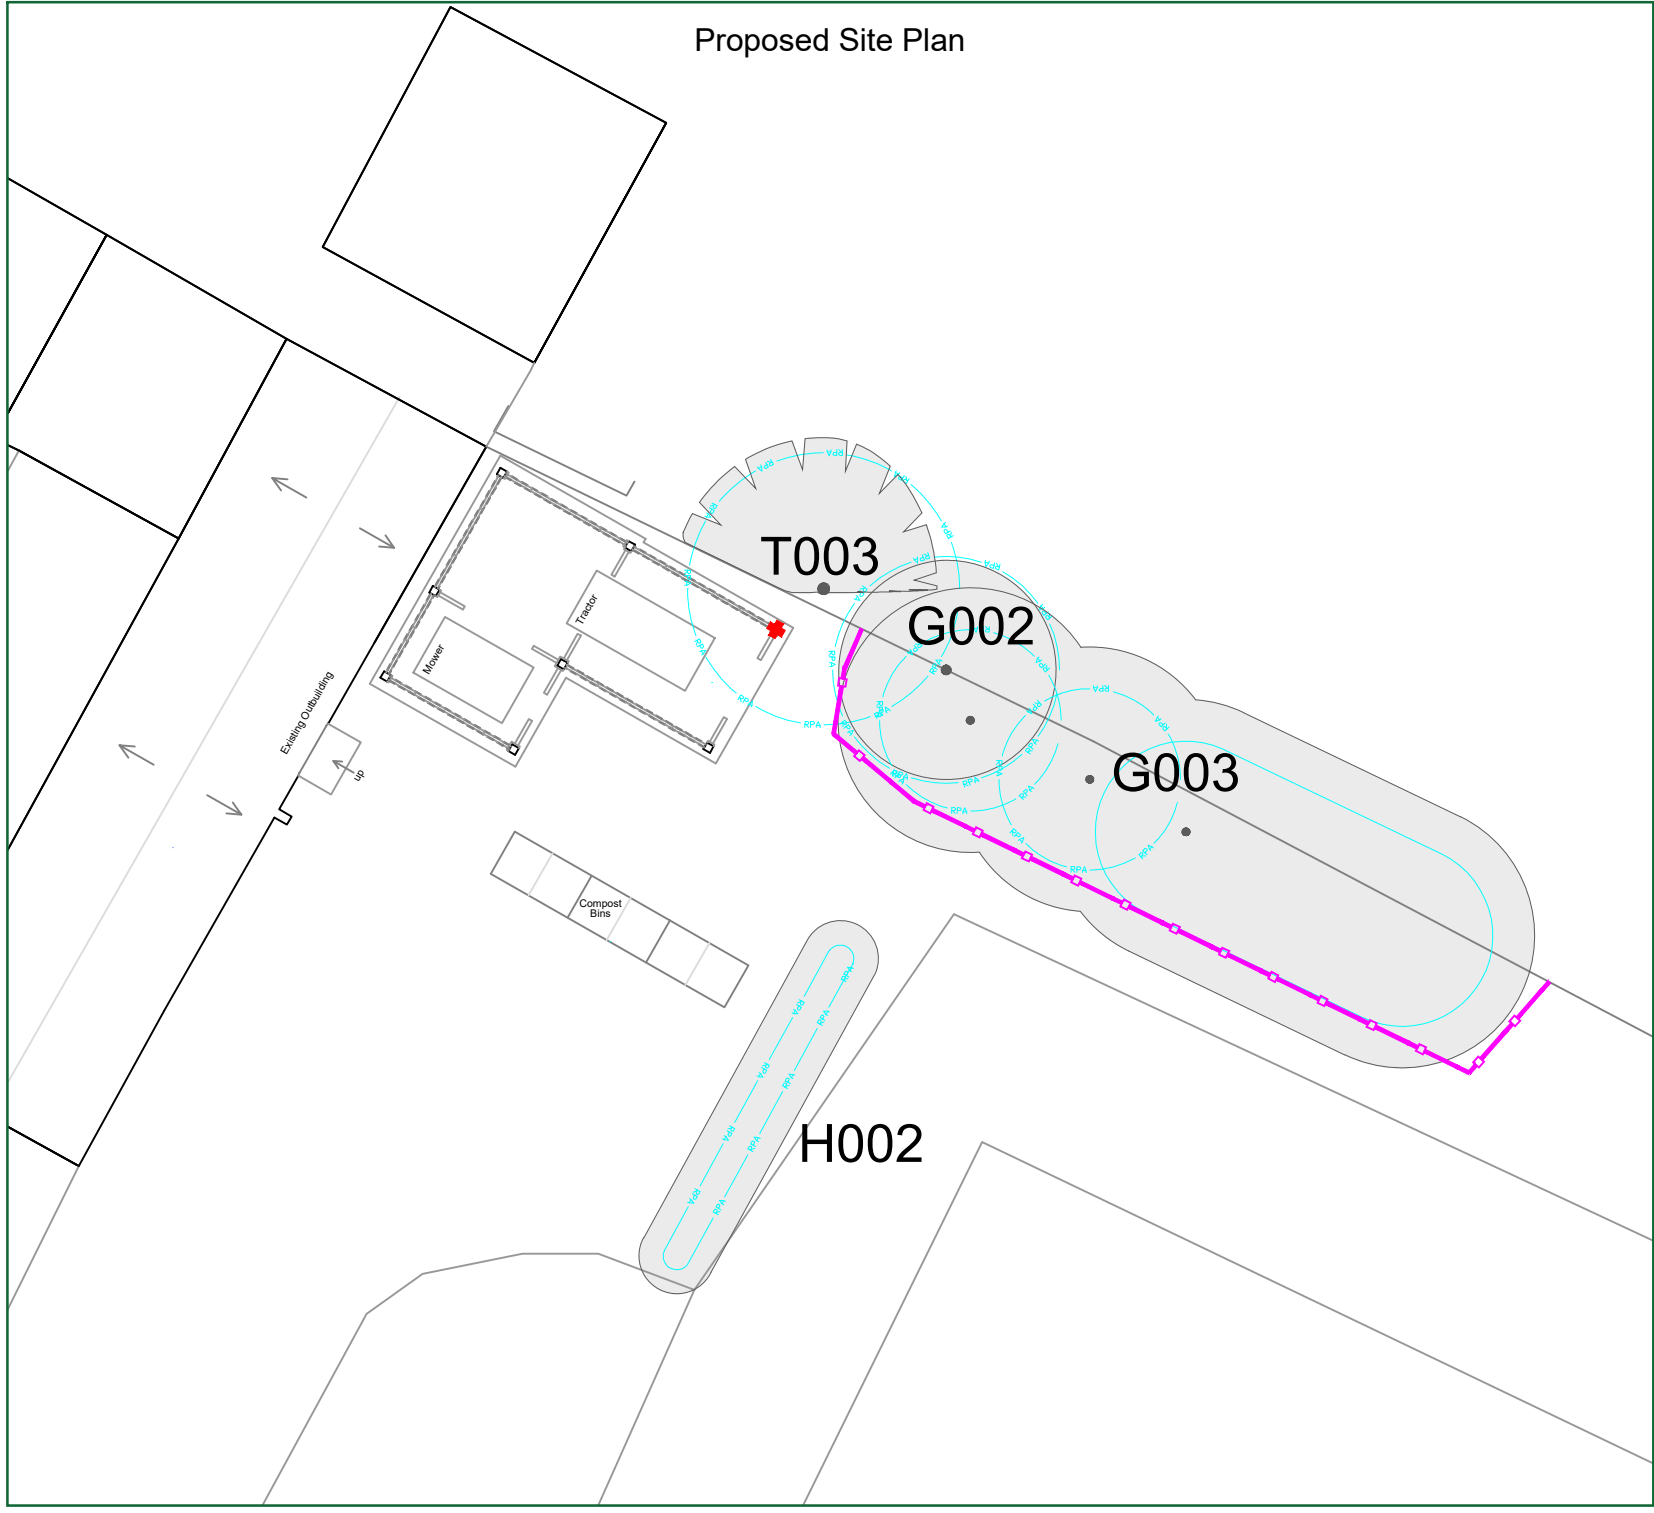

CATEGORY AND DEFINITION

Trees unsuitable for retention	
Category U	Those in such condition that they cannot realistically be retained as living trees in the current land use for longer than 10 years
Trees to be considered for retention	
Category A	Trees of high quality with an estimated remaining life expectancy of at least 40 years
Category B	Trees of moderate quality with an estimated remaining life expectancy of at least 20 years
Category C	Trees of low quality with an estimated remaining life expectancy of at least 10 years, or young trees with a stem diameter below 150mm

NOTE:

Hayden's Arboricultural Consultants were provided with a Block Plan which showed the position of the trees within the site. These positions along with GPS information have been used to position the surveyed trees. As such the position of the trees/landscape features should not be taken as exact but gives a fair distribution of their locations on site.



LEGEND


	Existing Tree/Feature BS 5837:2012 Category C
	Existing Tree/Hedge to be crown lifted to allow for development
	Trees which require crown reduction to facilitate the prospective development
	Existing Tree/Feature to be removed to allow for development BS 5837:2012 Category C
	Existing Tree/Feature BS 5837:2012 Category U
	Existing Tree/Feature to be removed to allow for development BS 5837:2012 Category U
	Line of Root Protection Area (RPA) - calculated following guidelines set in BS 5837:2012
	Additional feature which doesn't meet BS 5837:2012 categorisation but is included for reference
	Line of proposed Root Pruning
	Line of proposed temporary protective barrier

14/11/22 JF Based on Marsh Architects drg no: 252.2

Rev: Date: By: Revision:

The position, condition, and dimensions of the trees are based on a site survey undertaken on 02/11/22

"The original of this drawing was produced in colour - a monochrome copy should not be relied upon"

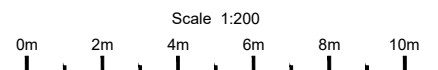

© HAYDEN'S 2022

5 Moseleys Farm Business Centre,
Fornham All Saints,
Bury St Edmunds,
Suffolk, IP28 6JY.
Head Office: 01284 765391
Southern Office: 01722 657423
www.treesurveys.co.uk Email: info@treesurveys.co.uk

Client:	Marsh Architects	Drawing Title:	Prelim AIA
Site:	Thelnetham House, High Street, Thelnetham, Diss, Suffolk, IP22 1JL		
Date:	14/11/22	Drawn By:	JF
Scale:	1:200 (A3)	Checked by:	AT
		Cad File Ref:	C:\P\9892-D-AIA.dwg
		Drawing No:	9892-D-AIA
		Rev:	-