


Existing Front Elevation

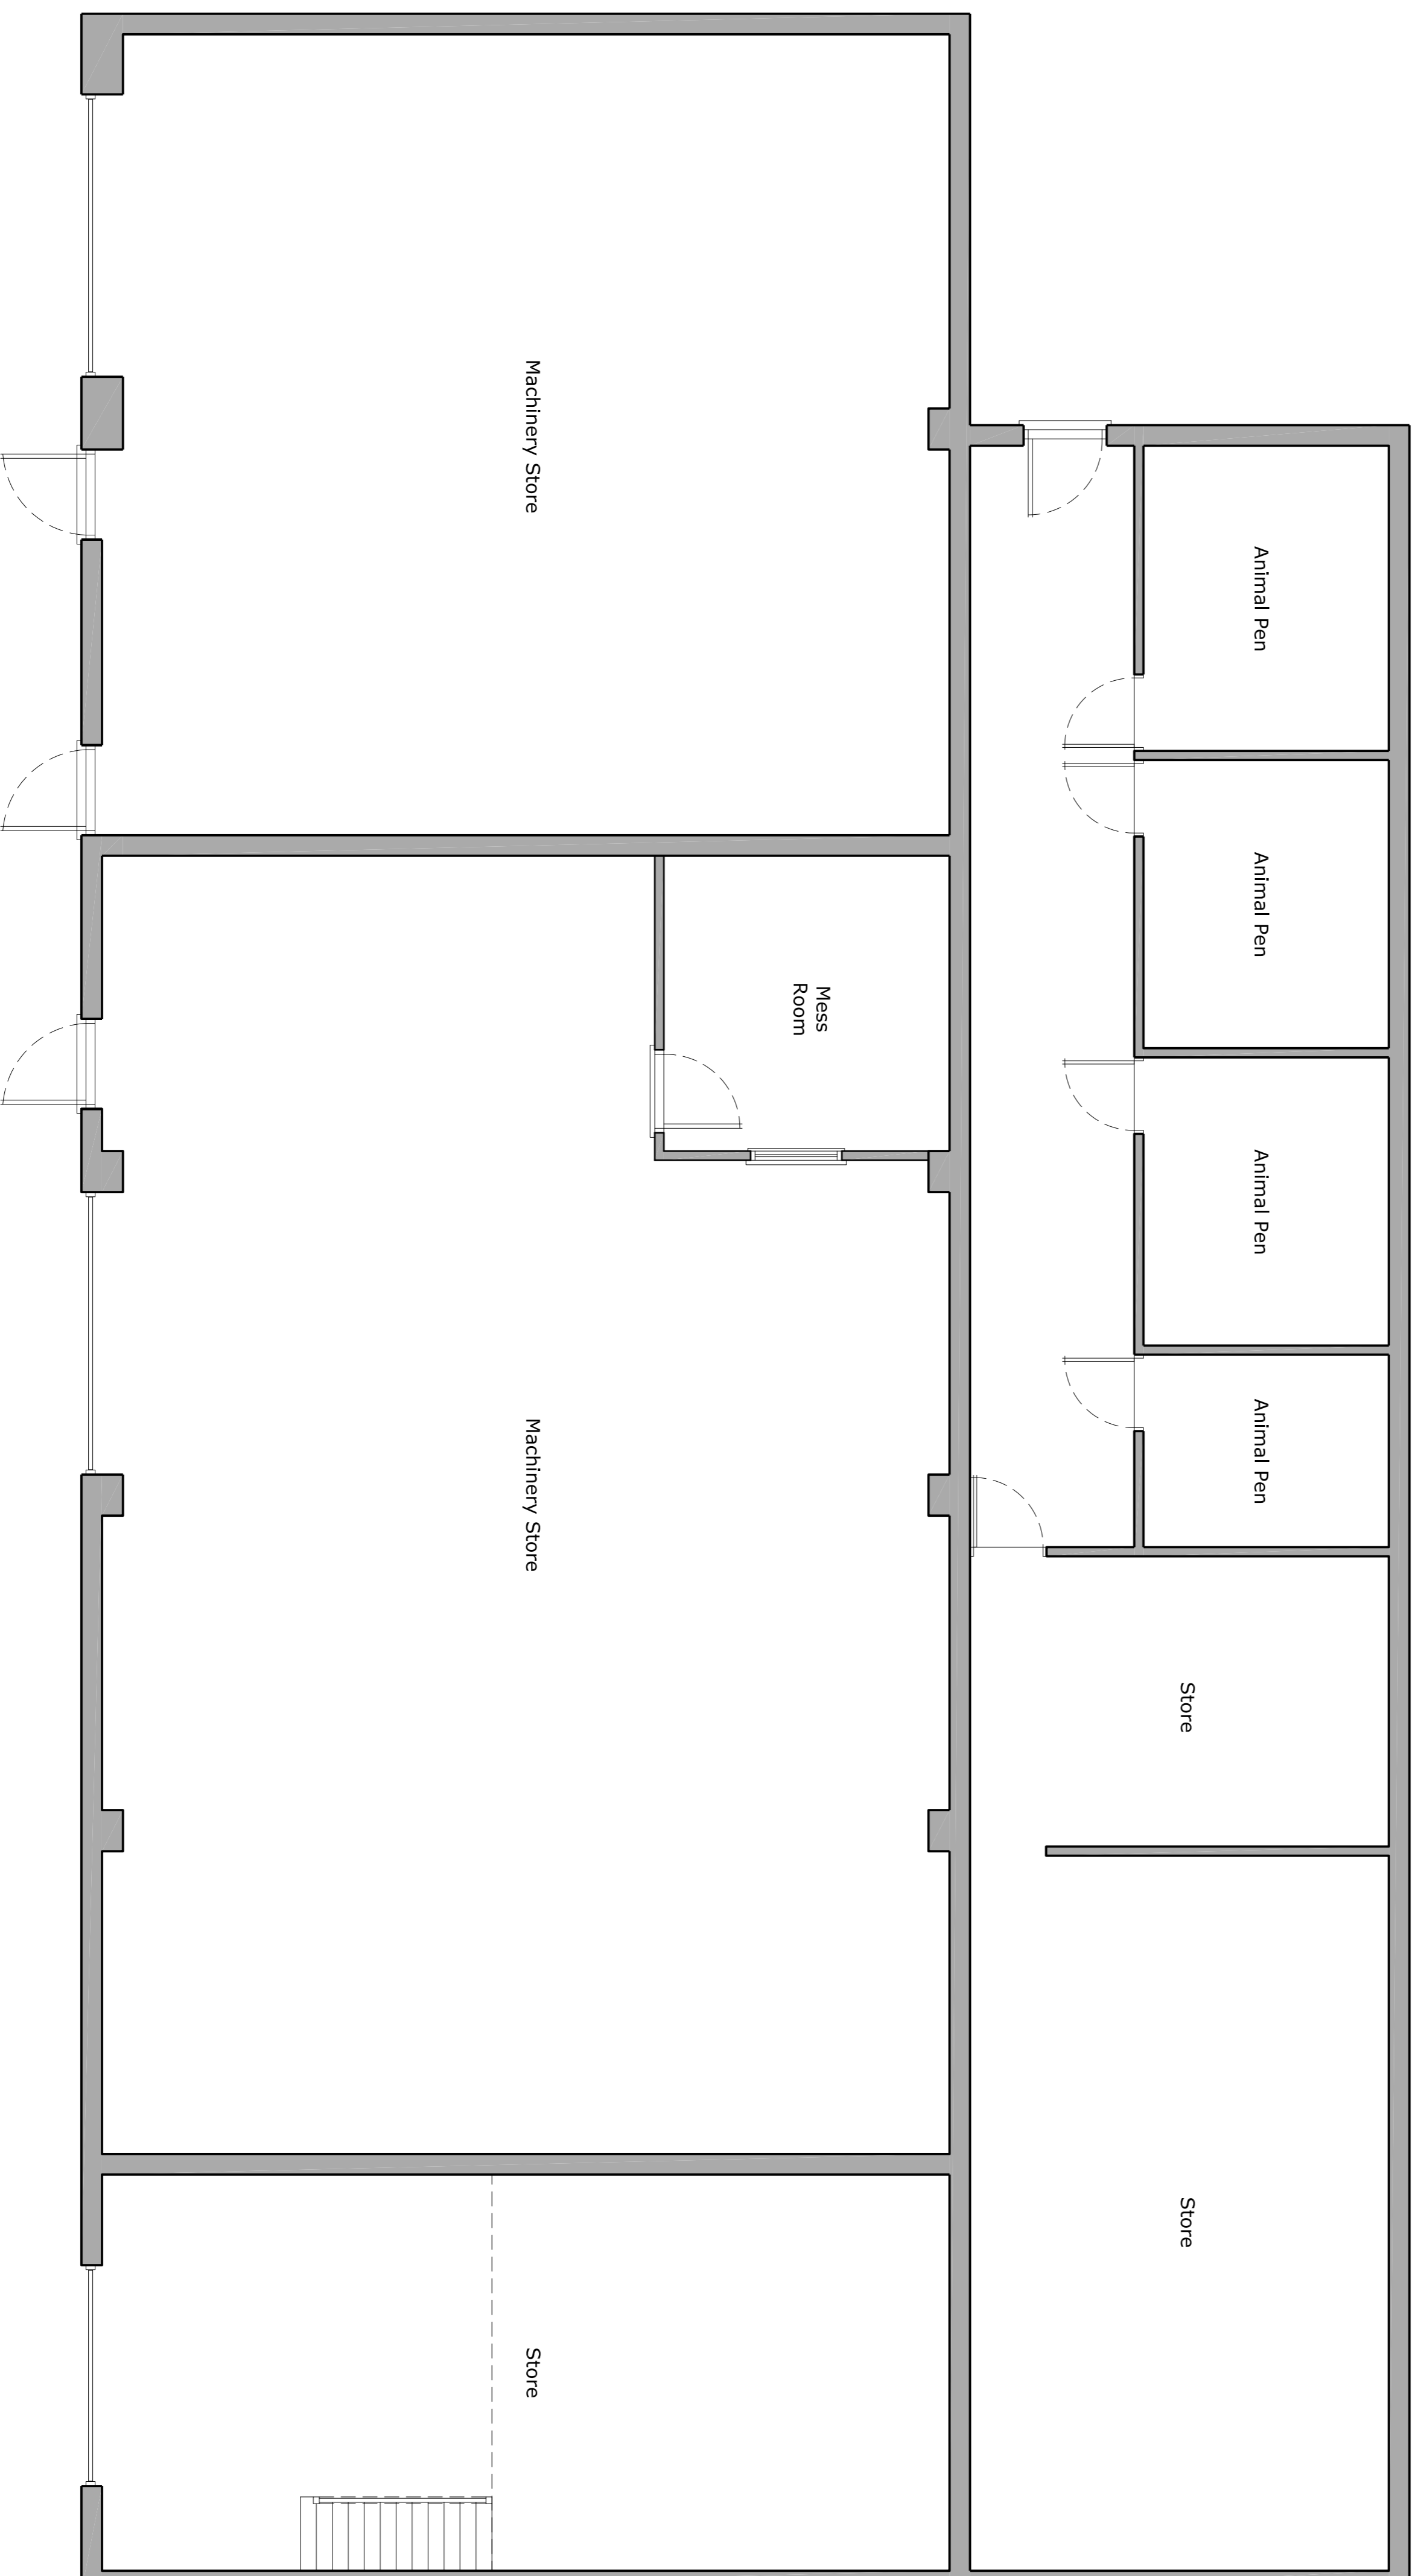

Existing Ground Floor Plan

Gross Floor Area = 387m²
(Main Building = 258m² + 22m² @ First Floor. Lean to = 107m²)

Preliminary Drawing
Subject to Planning &
Building Control Approval

DESIGNQUIBE

By Steven Brown

Architecture and Urban Design

www.designquibe.co.uk

1 New Cottages, Hallington, Louth, Lincs, LN11 9QX

Tel: 01507 610375 - Email: designquibe@btconnect.com

Client: Mr Andrew Walker, North Grange Farm
Site Address: North Grange Farm, Chapel Lane, Utterby

Project Title: Proposed Barn Conversion

Drawing Title: Existing Floor Plan & Front Elevation

Drawn By: SAB

Scale: 1 : 50

Date: December 2022

Drawing Number: DQ-534 - 01

Revisions: A1

Original Paper Size: A1