
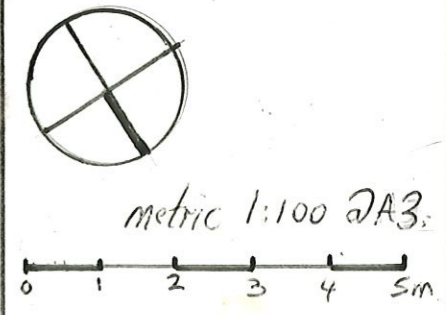
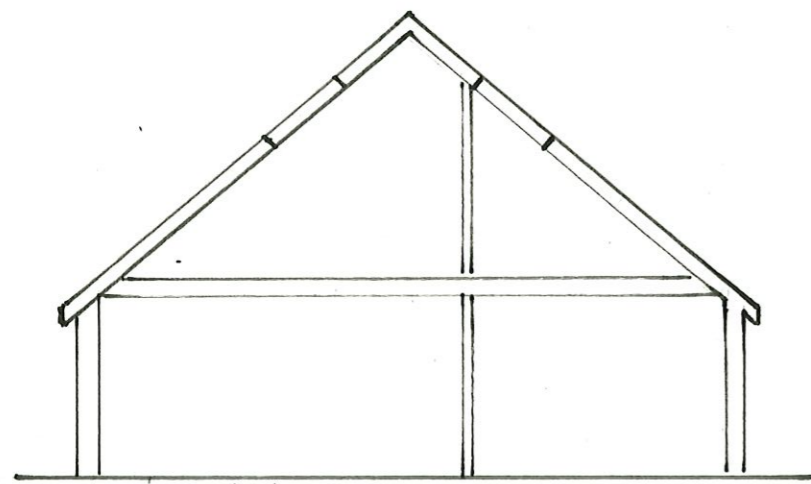
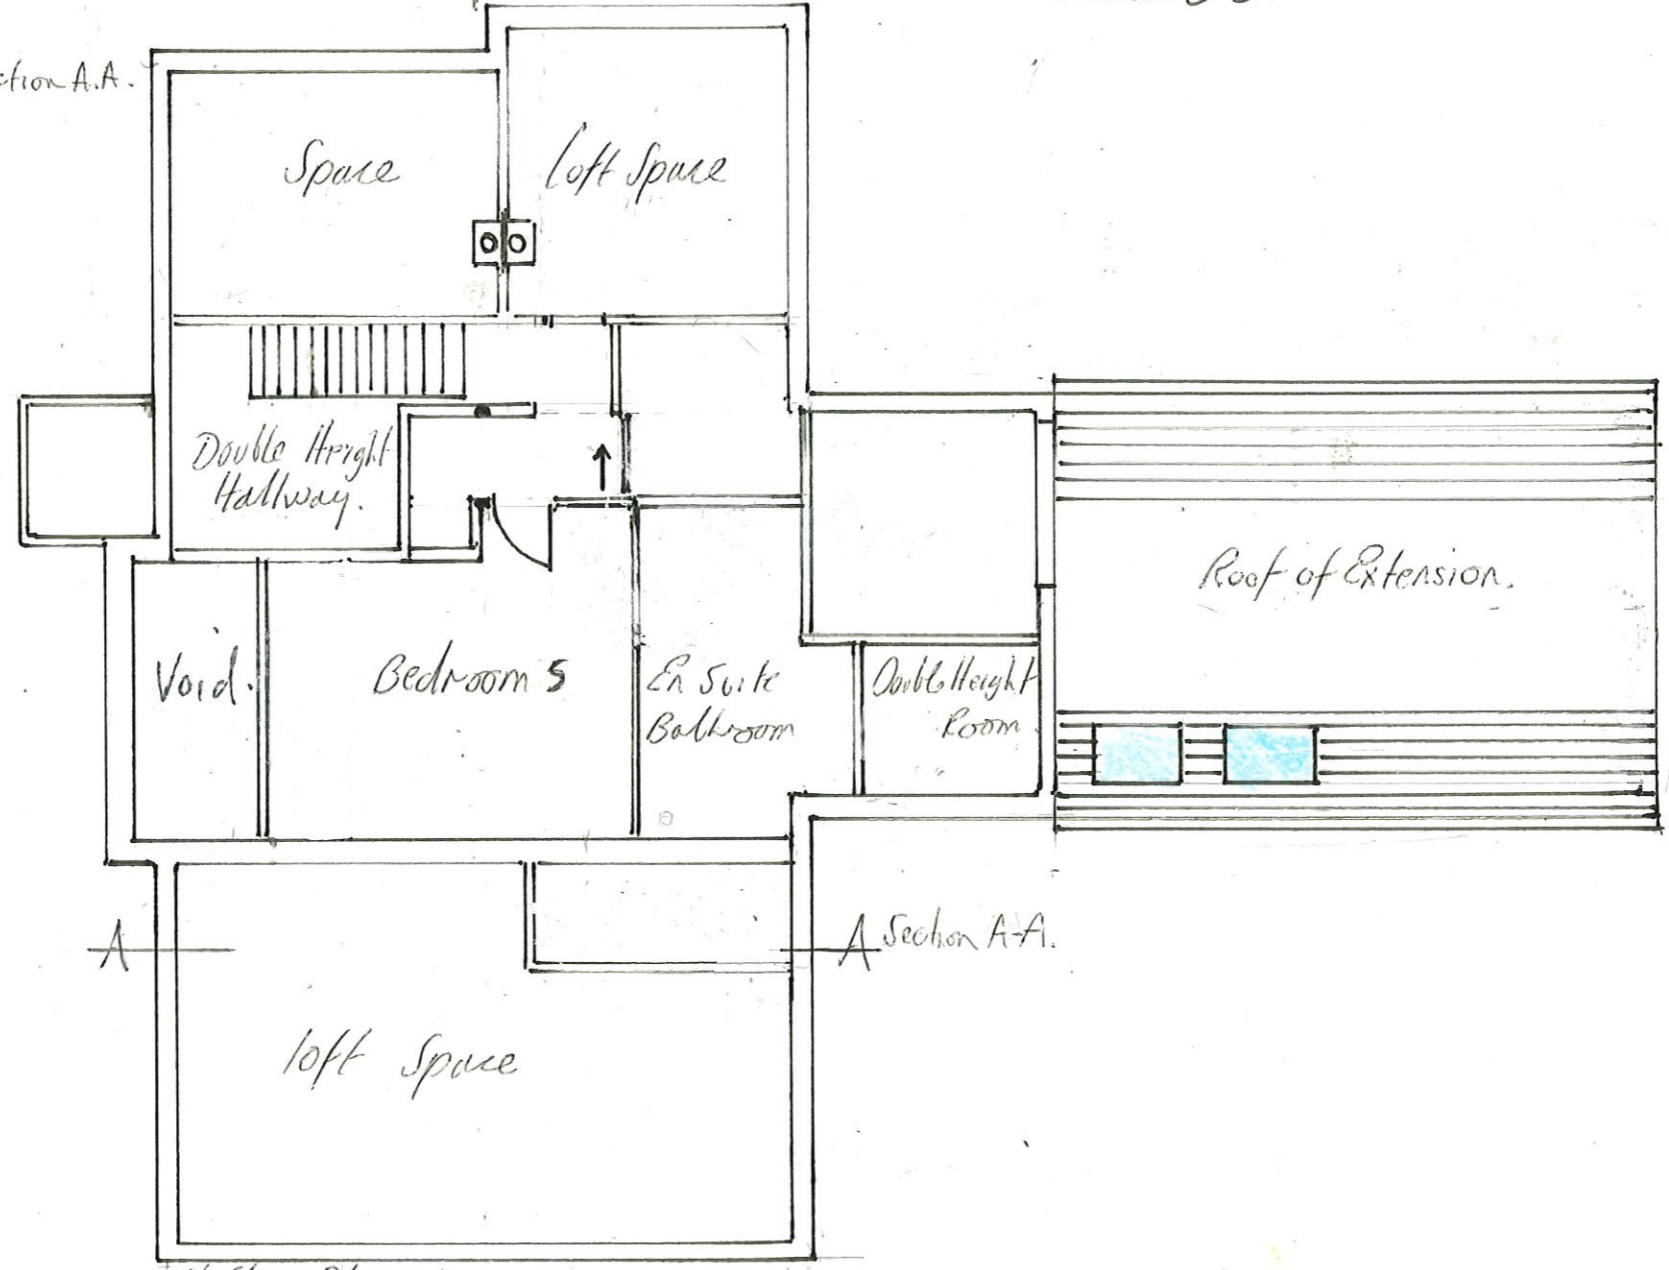
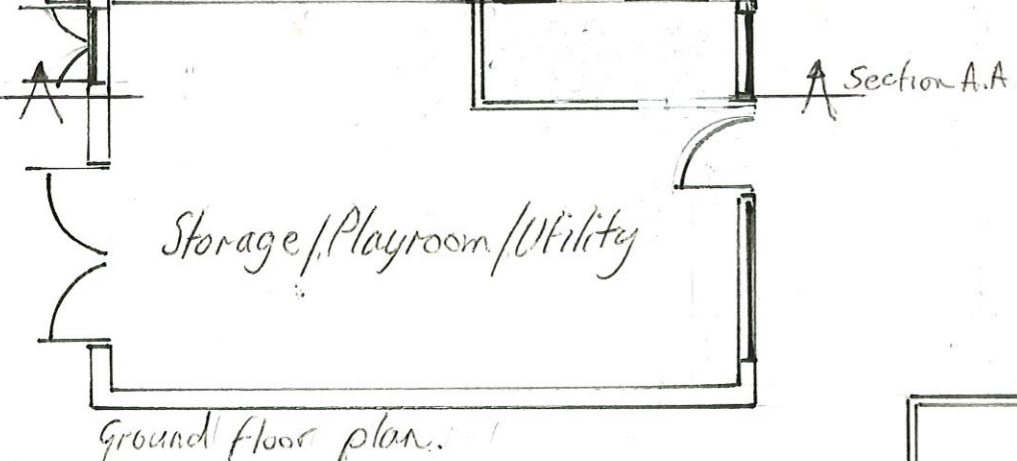
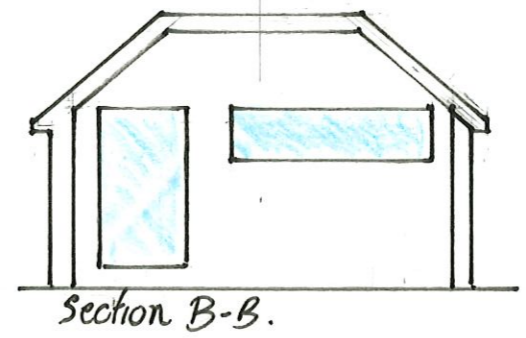


Decision Notice 22/2269/GPO

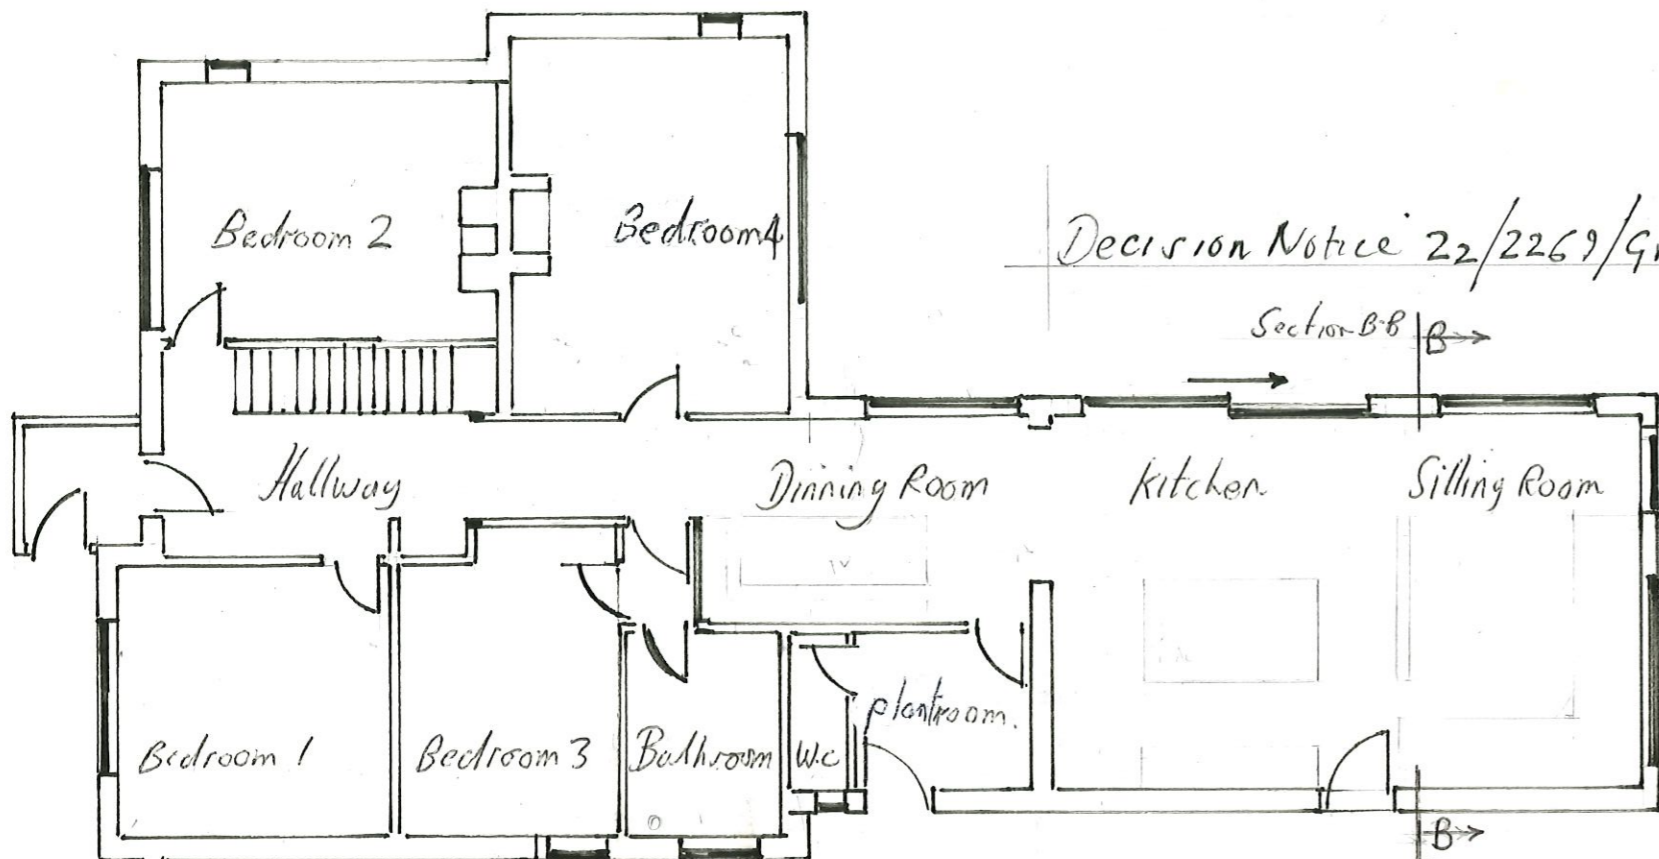

metric 1:100 DA3.
 0 1 2 3 4 5m
 Drawn By D.S.
 Date: 12/12/2022
 Site Address
 Applands
 Plymtree
 Cullompton
 EX15 2JY
 Drawing Title
 Proposed Plans
 Drawing No 3-1

Ground floor plan.

Section B-B.

Section A-A.

1st floor Plan.