


Generic Notes


- 1 CONTRACTOR TO CHECK ALL DIMENSIONS ON SITE PRIOR TO COMMENCEMENT OF WORKS. ANY DISCREPANCIES TO BE BROUGHT TO THE ATTENTION OF THE ARCHITECT.
- 2 DO NOT SCALE FROM THIS DRAWING. USE ONLY DIMENSIONS SHOWN ON DRAWINGS. DIMENSIONS FIGURED ARE TO THE NEAREST 5MM.

Project Notes

- 1 THIS DRAWING WAS PREPARED USING SURVEY INFORMATION PROVIDED BY MONUMENT SURVEYS.
- 2 TO BE READ WITH ALL RELEVANT DRAWINGS AND SPECIFICATIONS.
- 3 THIS DRAWING IS SUBJECT TO STATUTORY APPROVALS. CONTRACTOR TO SUBMIT DRAWINGS FOR BUILDING CONTROL INSPECTORS COMMENT / APPROVAL.
- 4 THIS DRAWING WAS PREPARED FOR PLANNING PURPOSE ONLY AND IS NOT A CONSTRUCTION ISSUE.
- 5 ALL DEMOLITION AND EXCAVATION WORKS SUBJECT TO STRUCTURAL ENGINEERS APPROVAL AND FULL DESIGN AND SPECIFICATION.

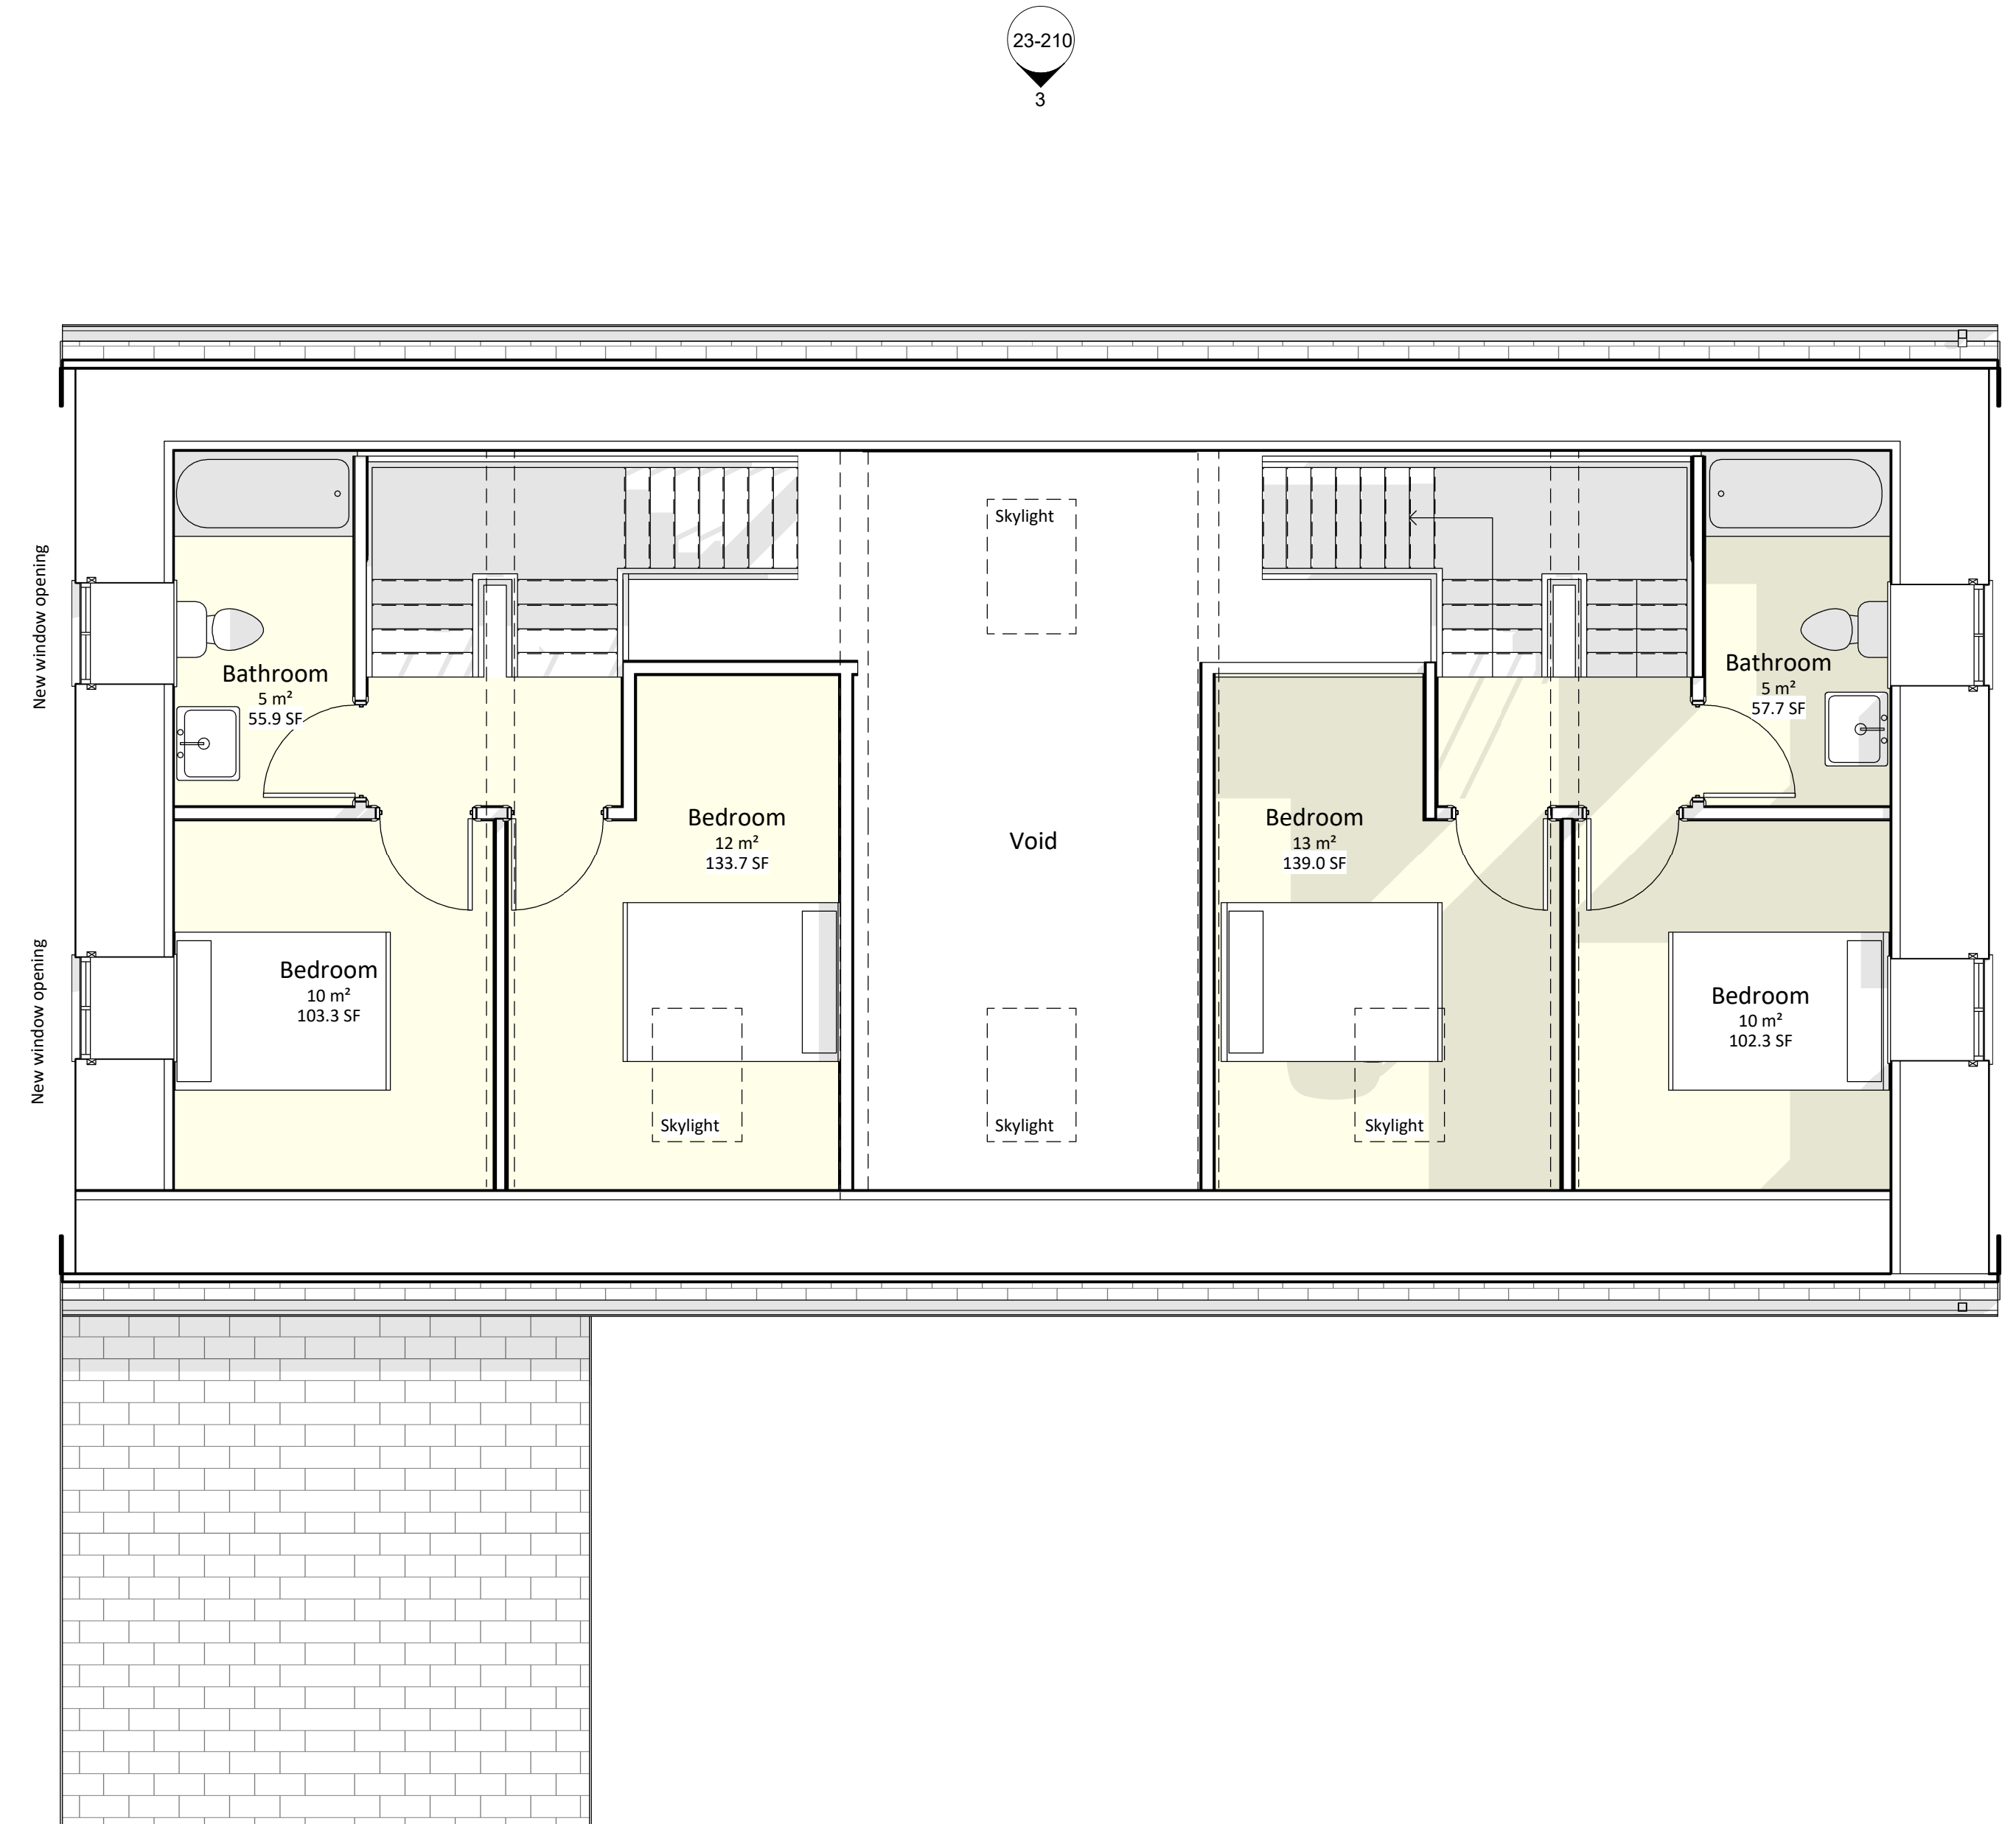

Proposed First Floor Plan
1 : 50

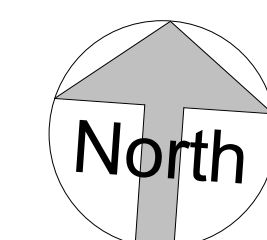

Rev	Description	Date
A	Layout amended	28.10.2022
B	Issued for planning	30.11.2022

Drawing Status
PRELIMINARY

Client:
MR & MRS COLLINS

Project:
PENTRE BARN, LLANGATTOCK

Drawing Title:
PROPOSED FIRST FLOOR PLAN

Project Number: **3197**

Date: **11.08.2022**

Scale at A1: **1 : 50**

Drawing Number: **23-201** Revision: **B**