



Partly demolish barn to reduce area to under 500 sq.m to allow for Class R permitted development. Retain frame and roof canopy to shade external seating area.

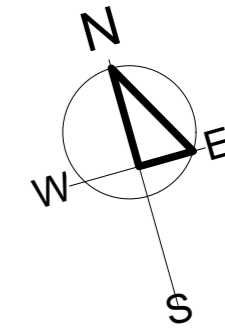

Delivery and sorting area

► Gross Internal Areas  
Ground Floor: 497 sq.m

1 GROUND FLOOR PLAN  
Scale: 1:100

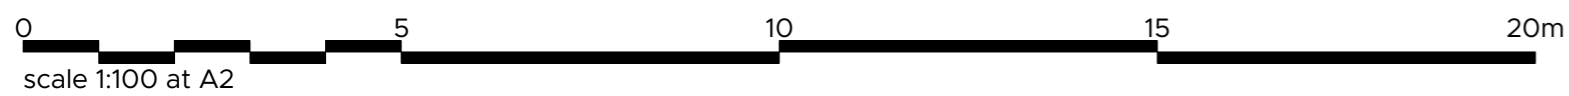

REVISION	DESCRIPTION	DATE	DRAWN	CHECK

JOB No.	5744	DRAWING No.	PA_10	REVISION
---------	------	-------------	-------	----------

► TITLE Proposed Plan

► SCALE 1:100 SHEET SIZE A2

ISSUE DATE 11/2022

AUTHOR CA CHECK CW

► PROJECT FARM DIVERSIFICATION  
COBLANDS FARM, DEPDEN  
BURY ST EDMUNDS, IP29 4BT

CLIENT Mr. & Mrs. Hughes

► STATUS PLANNING



Market Place / Hadleigh / Ipswich / Suffolk / IP7 5DN  
T / 01473 827992 E / enquiries@wincer-architects.co.uk  
Do not scale from drawing; work to figured dimensions only.  
Copyright © Wincer Kievenaar Architects Limited  
5744\_Barn\_4\_vwx