
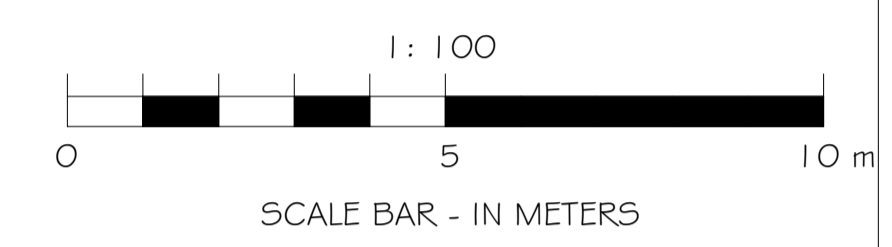


IMPORTANT NOTES:
 Any discrepancies must be reported to ARA Architecture before proceeding.
 Figured dimensions only are to be worked from.
 This drawing remains the copyright of ARA Architecture.
 This drawing is supplied in order to gain Planning Permission and Building Regulations Approval only and is not to be used as a working drawing unless the Builder or Owner verifies the accuracy of the drawings by checking all dimensions, details, angles and notes on site before work commences or ordering any materials.
 The Owner is to check his own deeds to verify that no restrictions or covenants exist to prevent building.
DO NOT SCALE OFF THIS DRAWING FOR CONSTRUCTION PURPOSES

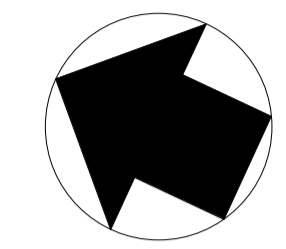

1 | Proposed Site Plan
 Scale: 1 : 200

project		
ROSAMONDFORD FARM, EX5 2JG, CLASS Q BARN CONVERSION		
drawing		
PROPOSED SITE PLAN		
scale	1 : 200 @ A1	drawn
date	MAY 2022	checked
drawing no.	8496 - 03	rev

ara
 architecture

39 Rolle Street, Exmouth, Devon, EX8 2SN
 tel: (01395) 271619 fax: (01395) 270386
 e-mail: info@ara-architecture.co.uk