



Existing ground floor 1/50

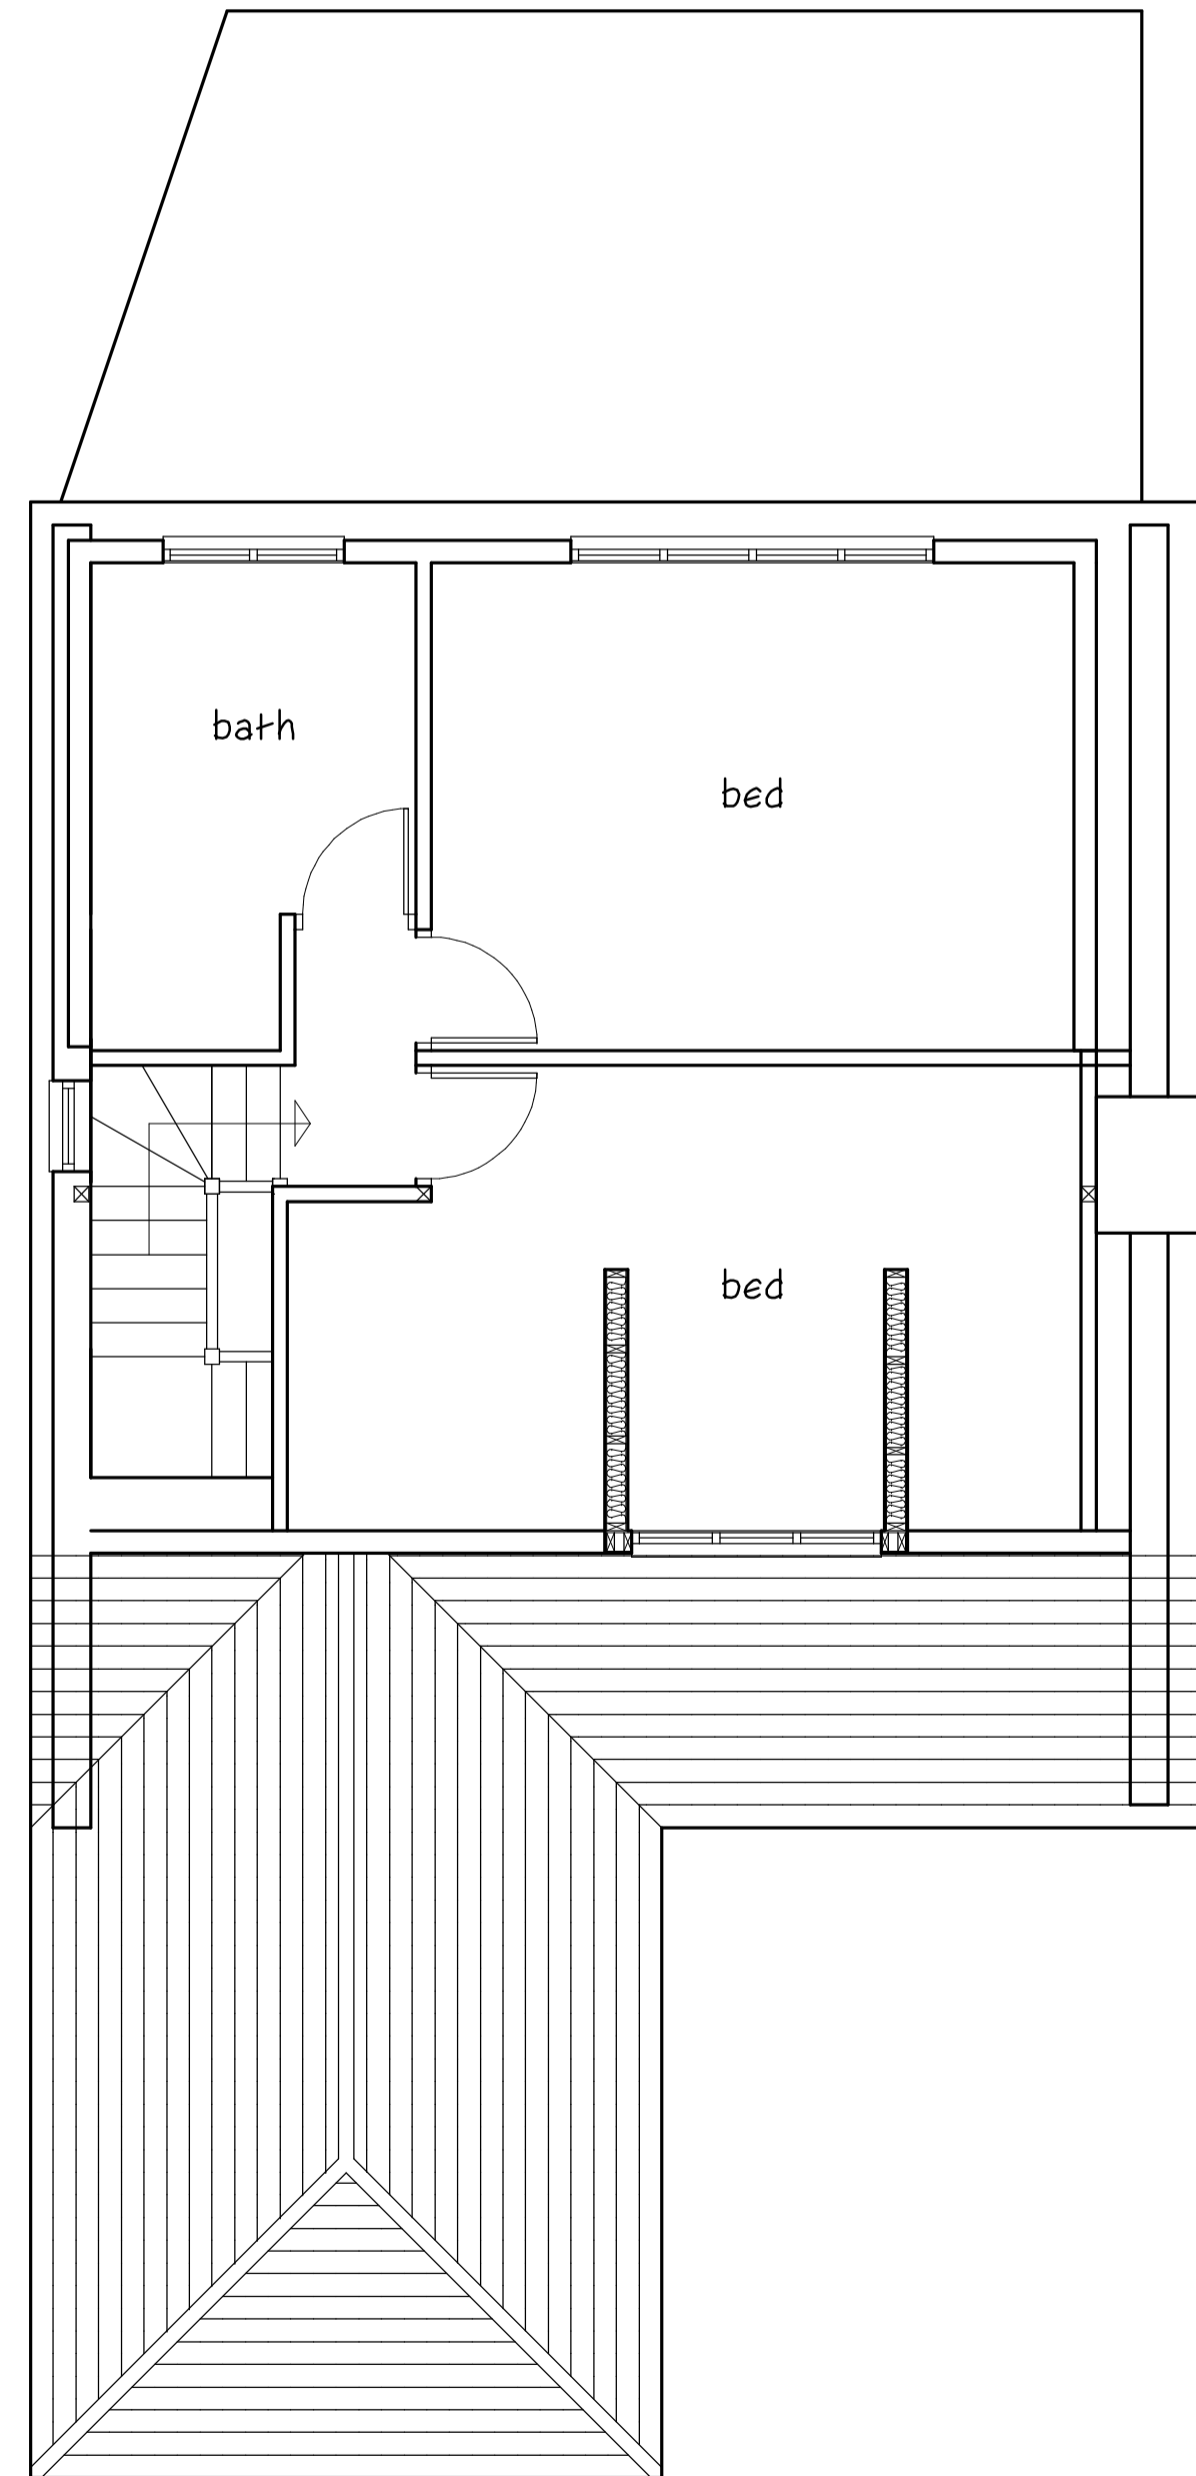


proposed first floor 1/50

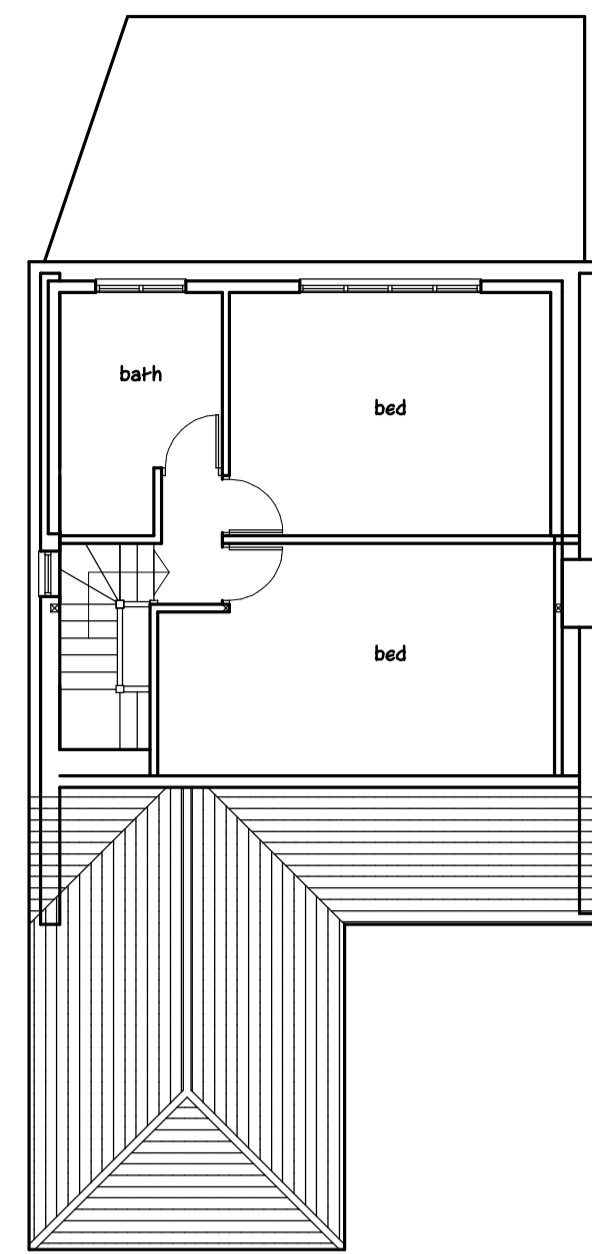


existing first floor 1/100

rear dormer and hip to gable conversion constructed as Permitted Development under reference 22/00643/5192 prior to work starting in front dormer

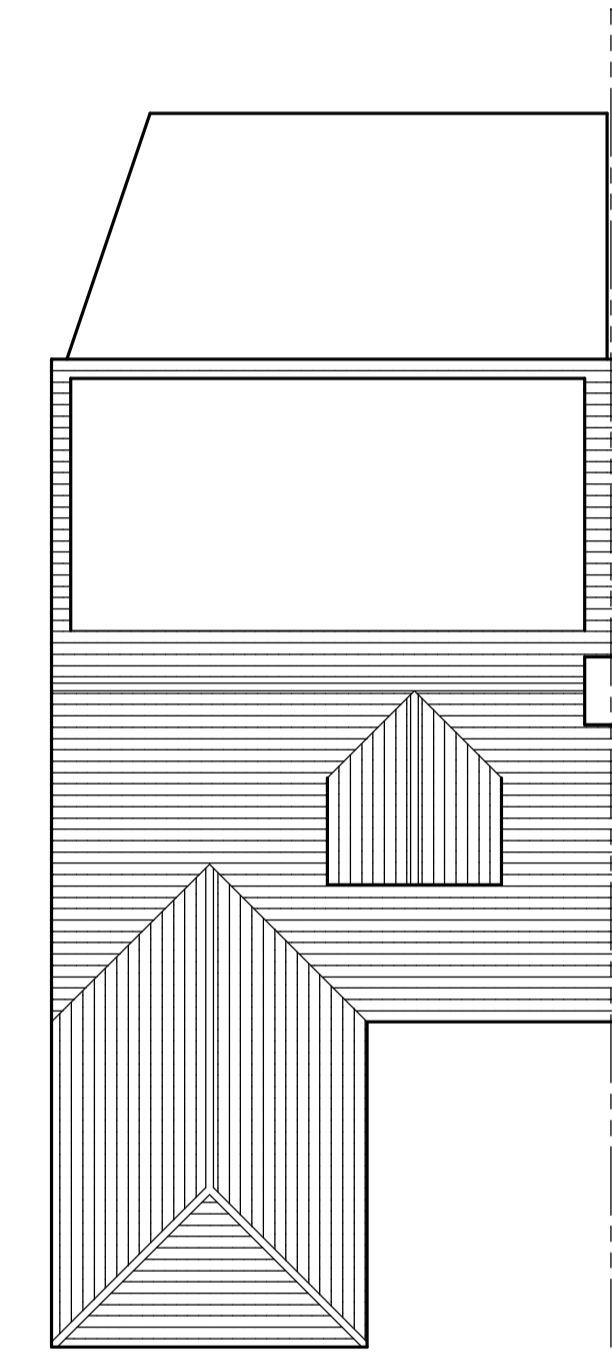

proposed roof plan 1/100

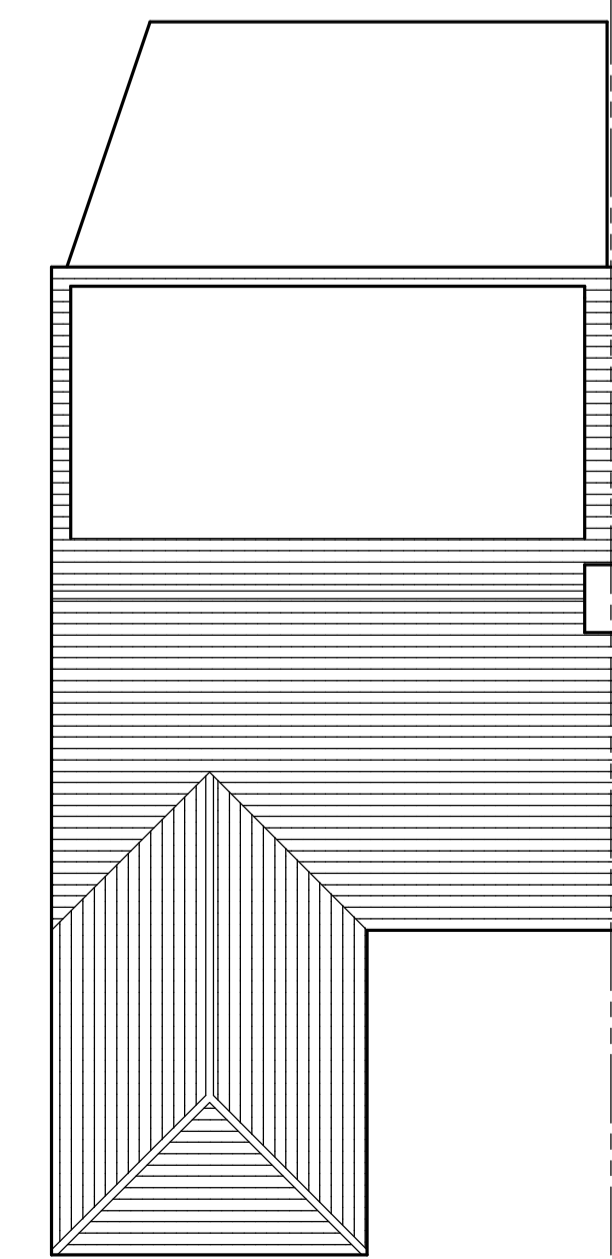

existing roof plan 1/100

Notes



Project : Dormer to front of roof
Address : 14 Cadogan Avenue
 West Horndon
Client : Mr. & Mrs. Boxall
Date : December 2022
Drawing No. : 1827/22/8
Scale @ A1 : 1/50, 1/100

Revisions

--	--