





proposed front elevation 1/50

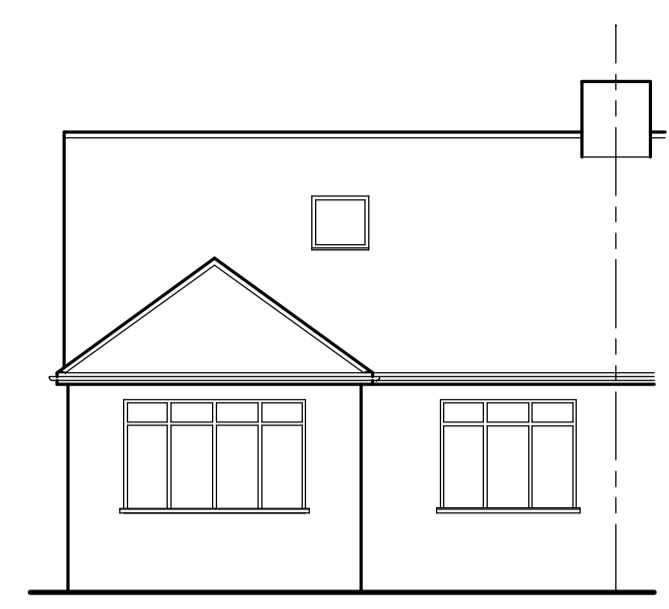


existing front elevation 1/50




existing side elevation 1/100

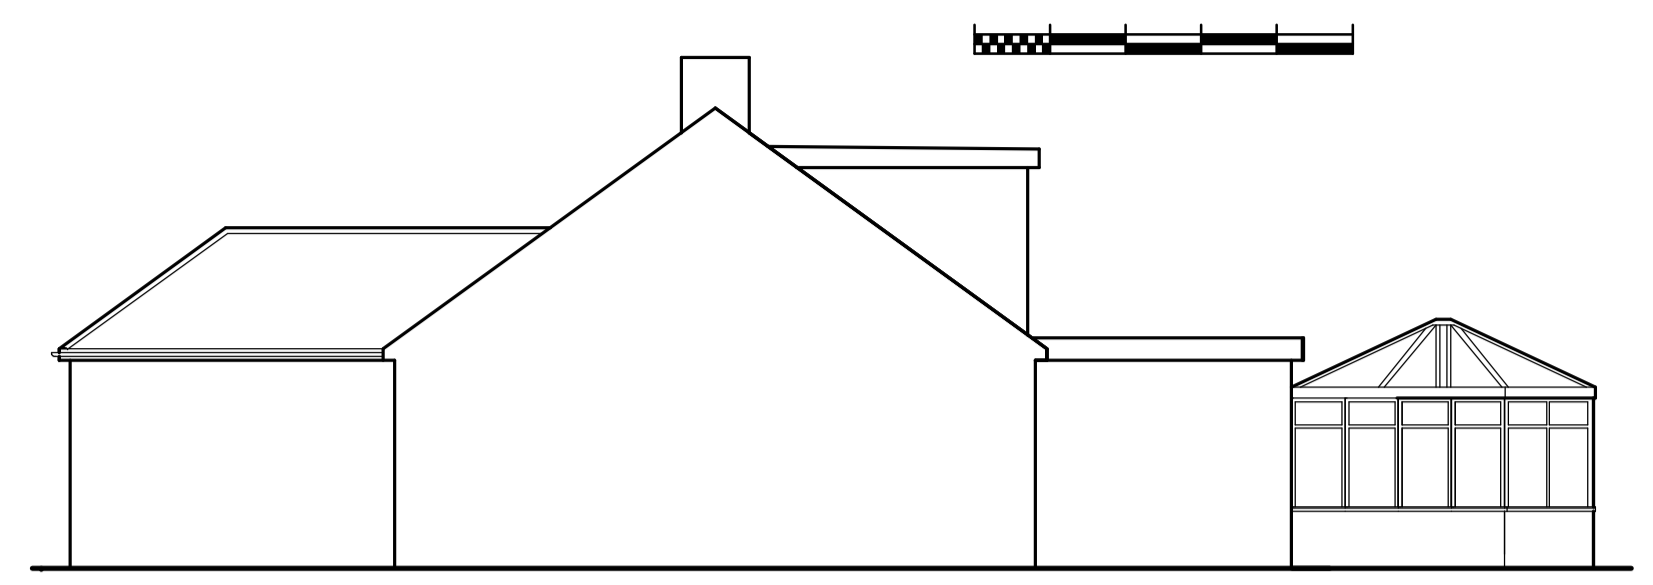


existing side elevation 1/100

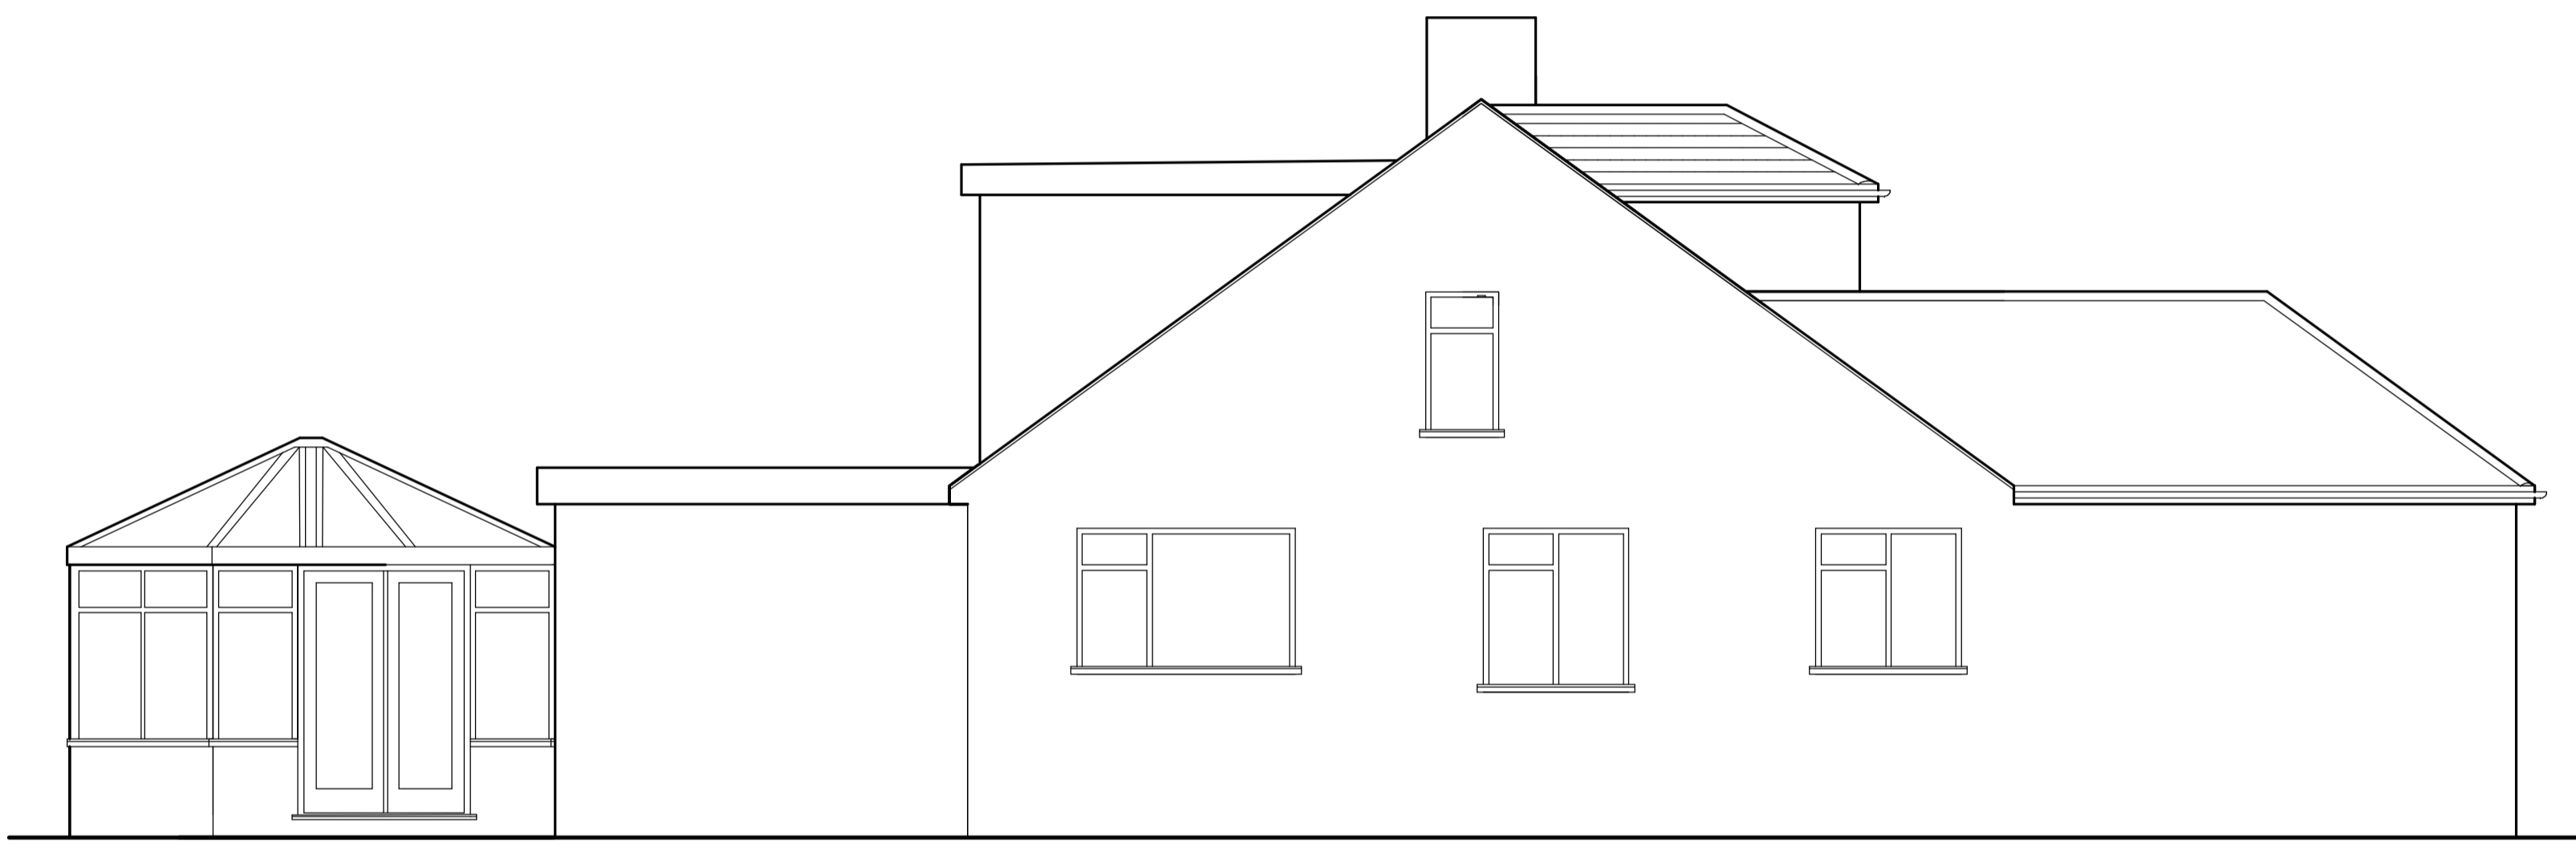


proposed side elevation 1/50

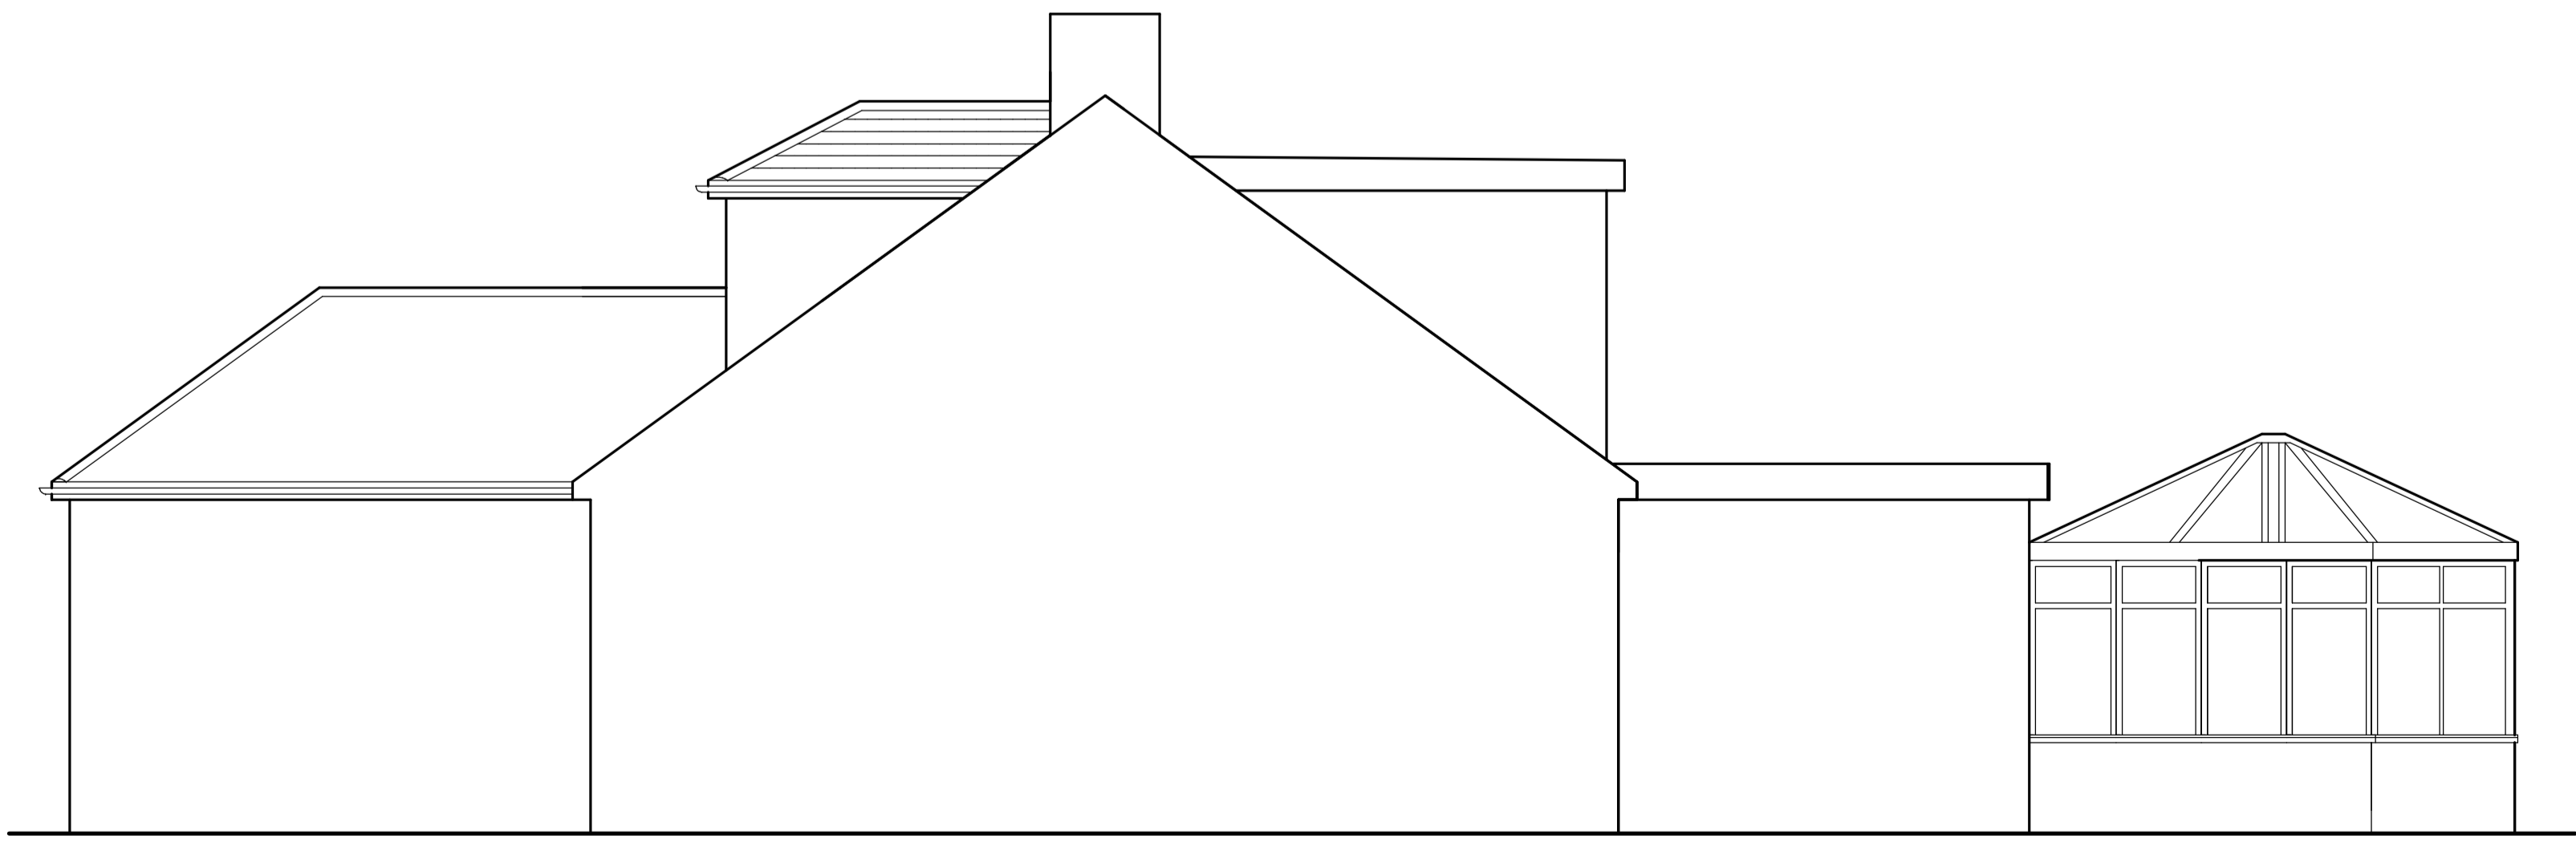

proposed side elevation 1/50

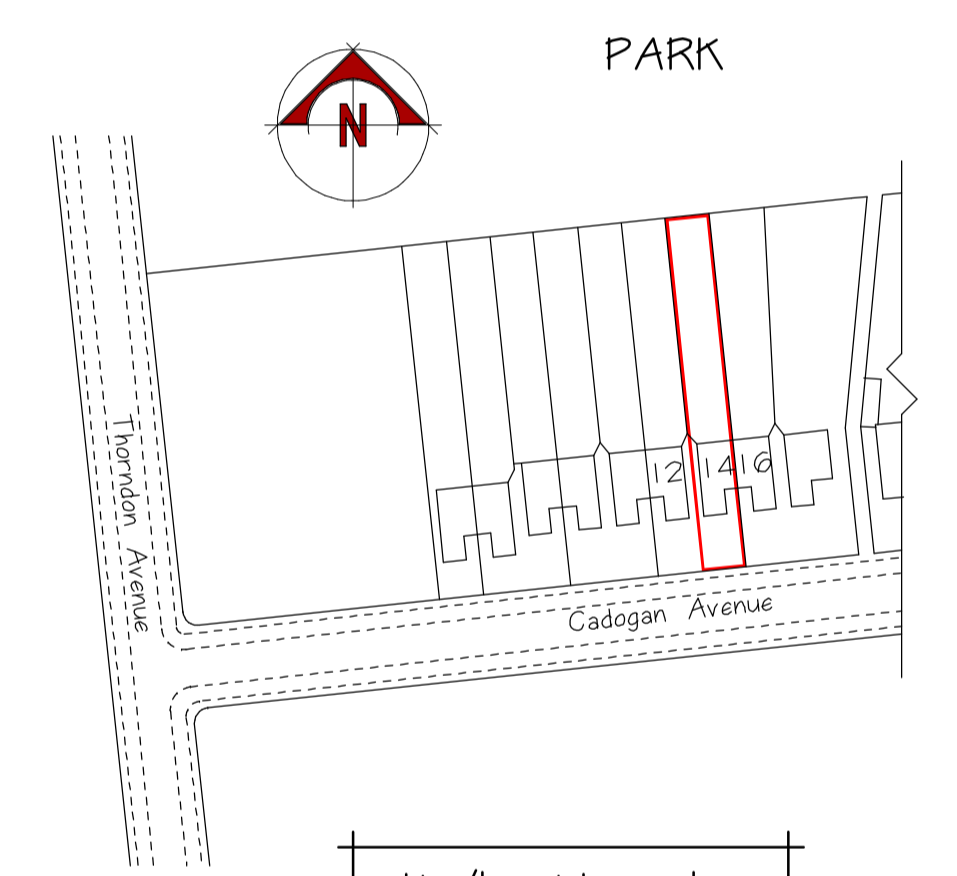

site/location plans

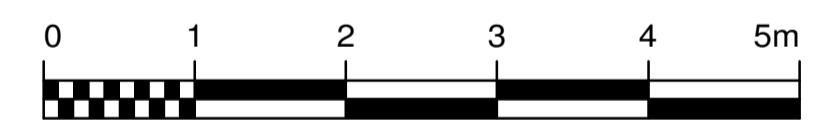

Project : Dormer to front of roof
Address : 14 Cadogan Avenue
 West Horndon
Client : Mr. & Mrs. Boxall
Date : December 2022
Drawing No. : 1827/22/7
Scale @ A1 : 1/50, 1/100

Revisions	

ConstructAid
 Architectural and Design Consultants
 Tel : 01708-228684