


Notes:
 Proposed GIA: 91.4m²
 Proposed GEA: 109.6m²

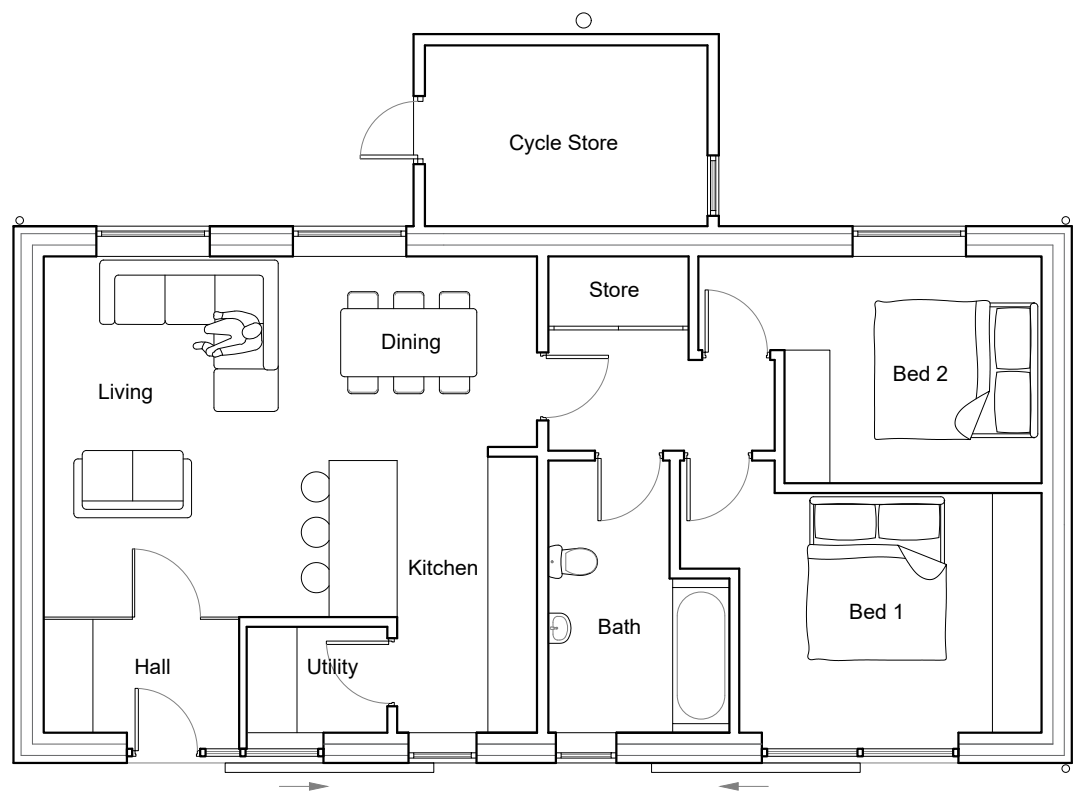

Proposed Floor Plan

Issued for Planning

Revision:	Rev By:	Checked By:
A. 23.08.2022	EGT	AM



01892 831 600
www.bloomfieldsltd.co.uk
drawing@bloomfieldsltd.co.uk

Client:
 G Adams, R Adams & C White

Project:
 Barn Conversion

Site Address:
 Butlers Farm,
 Horeshoes Lane, Langley,
 Maidstone, ME17 3JY

Scale: 1:100 @ A3
Drawn By: EGT

Date: 22.08.2022
Checked By: AM

Drawing Title:
 Proposed Plan

St: | Job No: | Drawing No: | Rev:

P.2798.060.A

