




Note  
Site and floor levels to  
remain as existing.

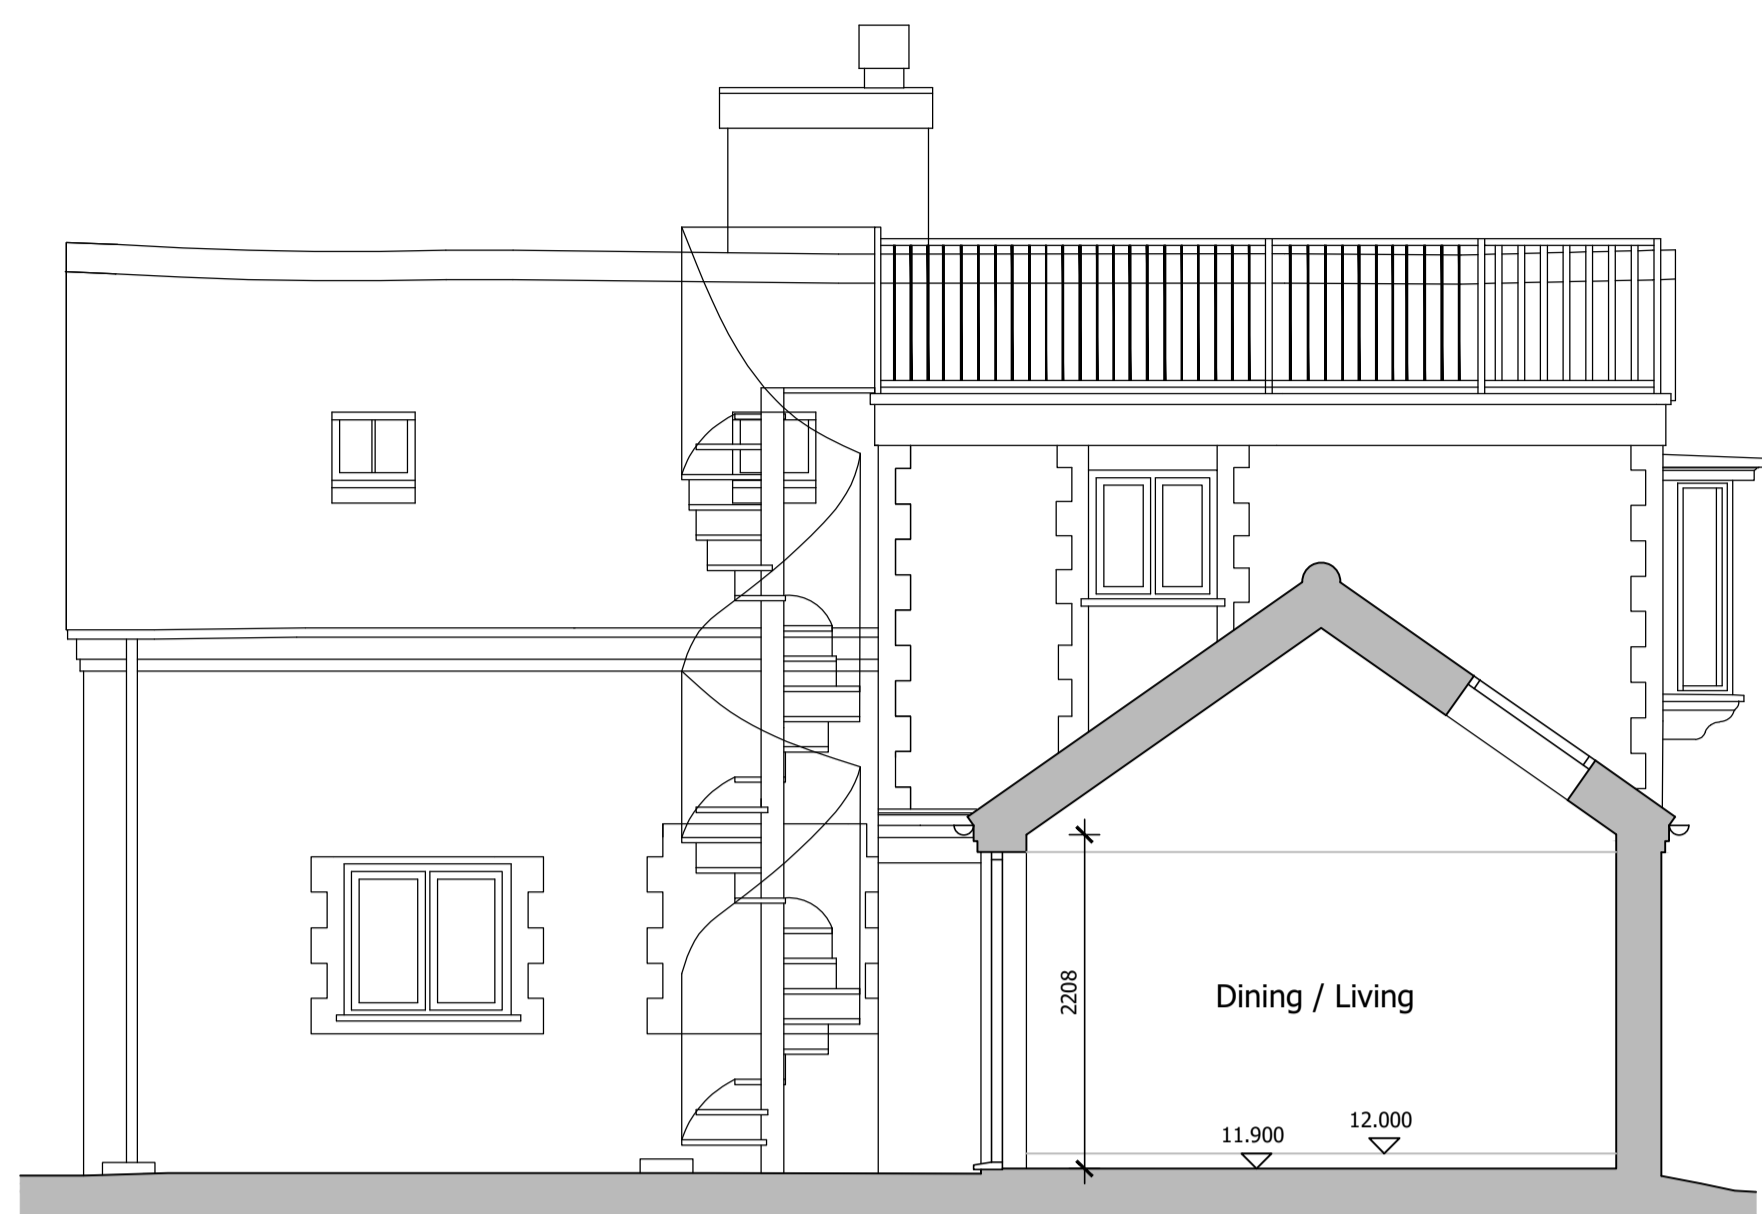


Section A-A 1:50  
0 1 2.5m

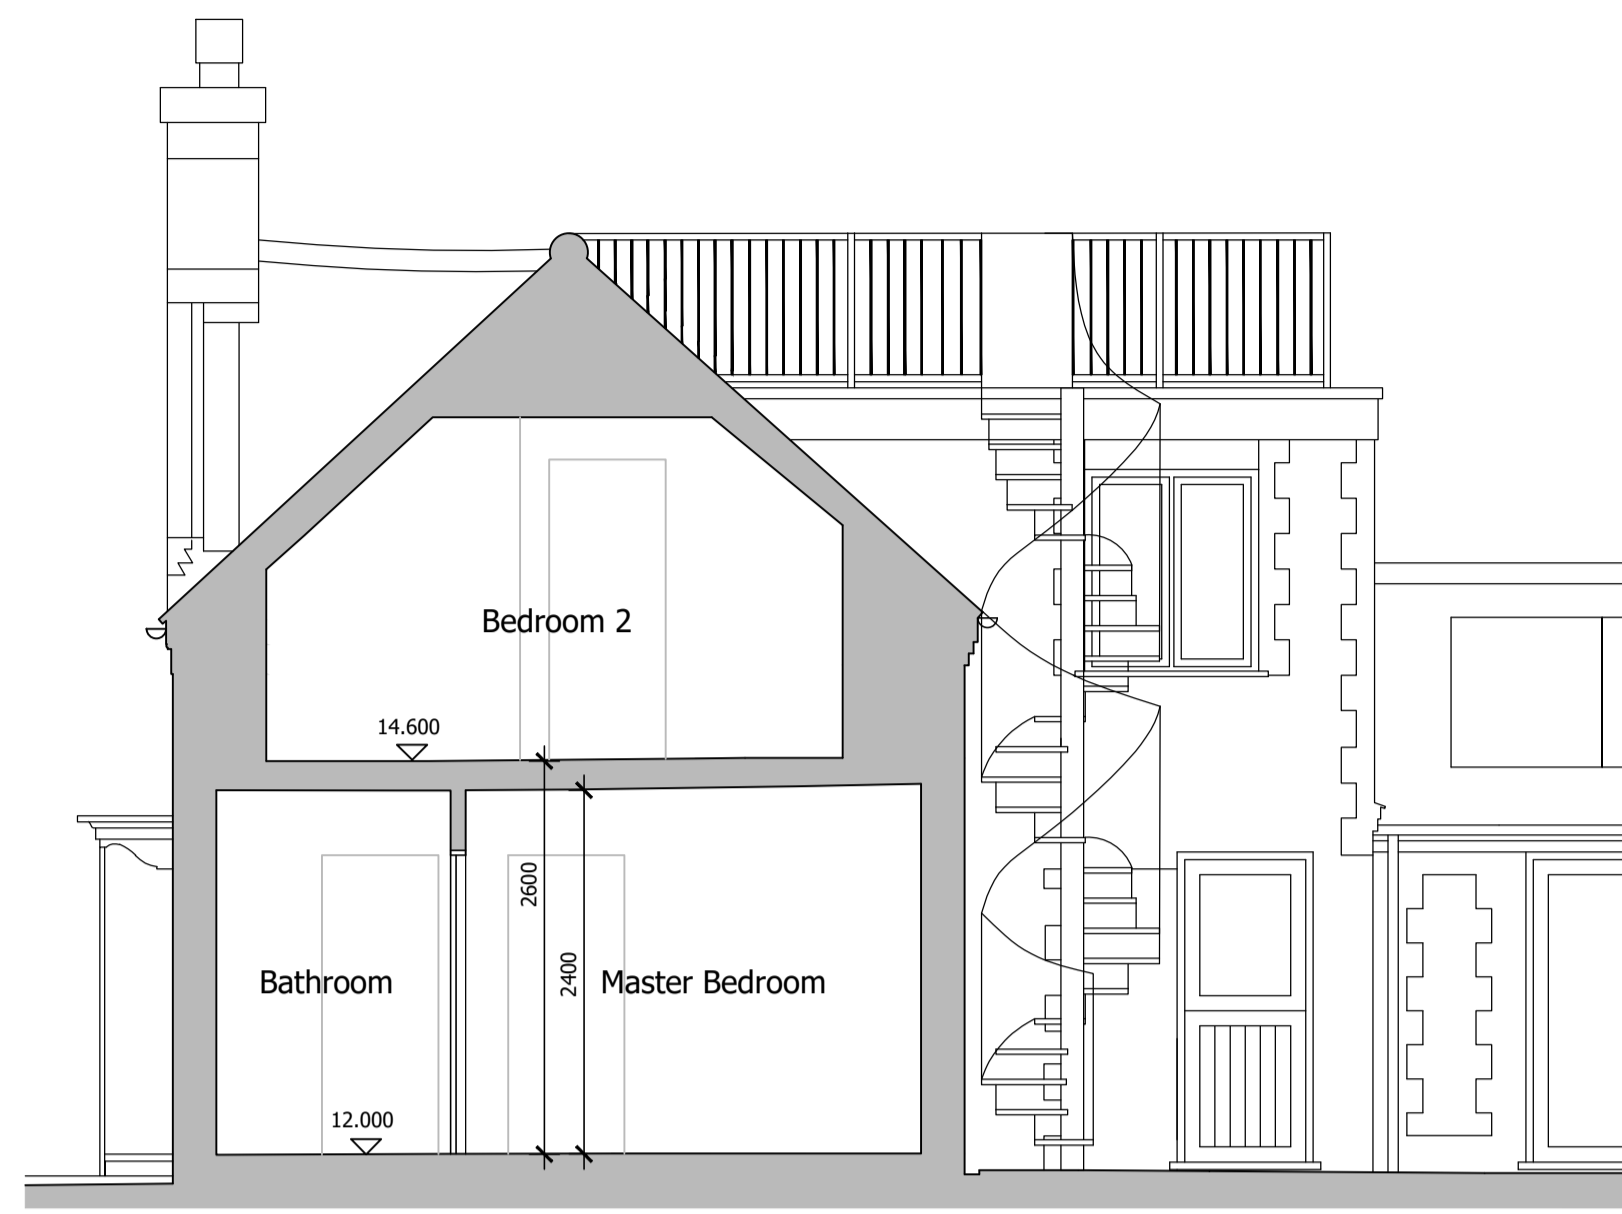


Section B-B

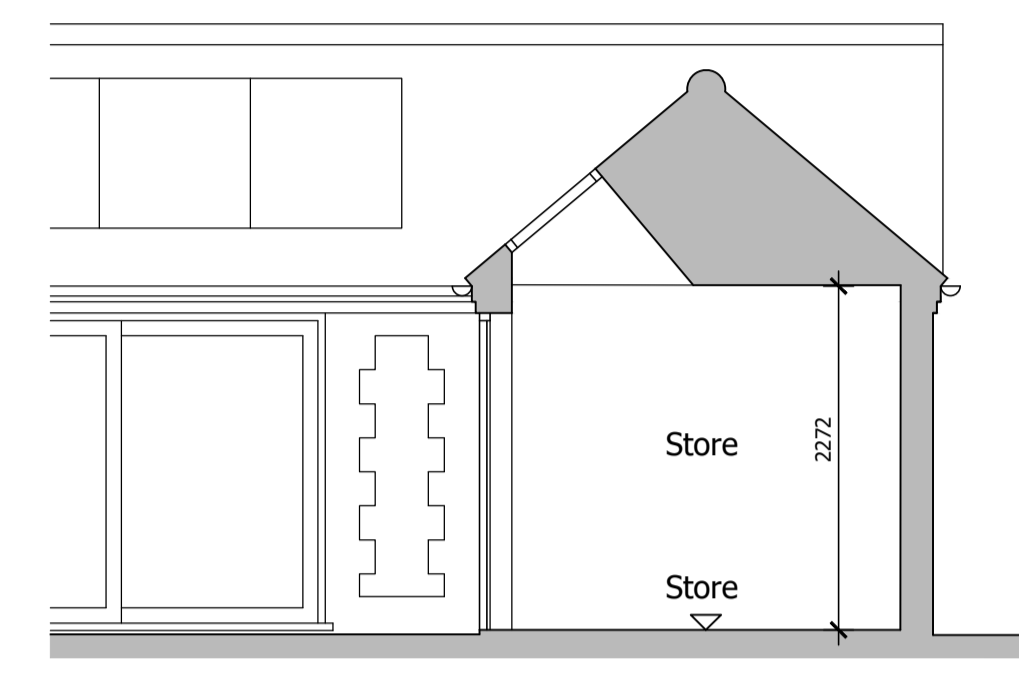

Section C-C

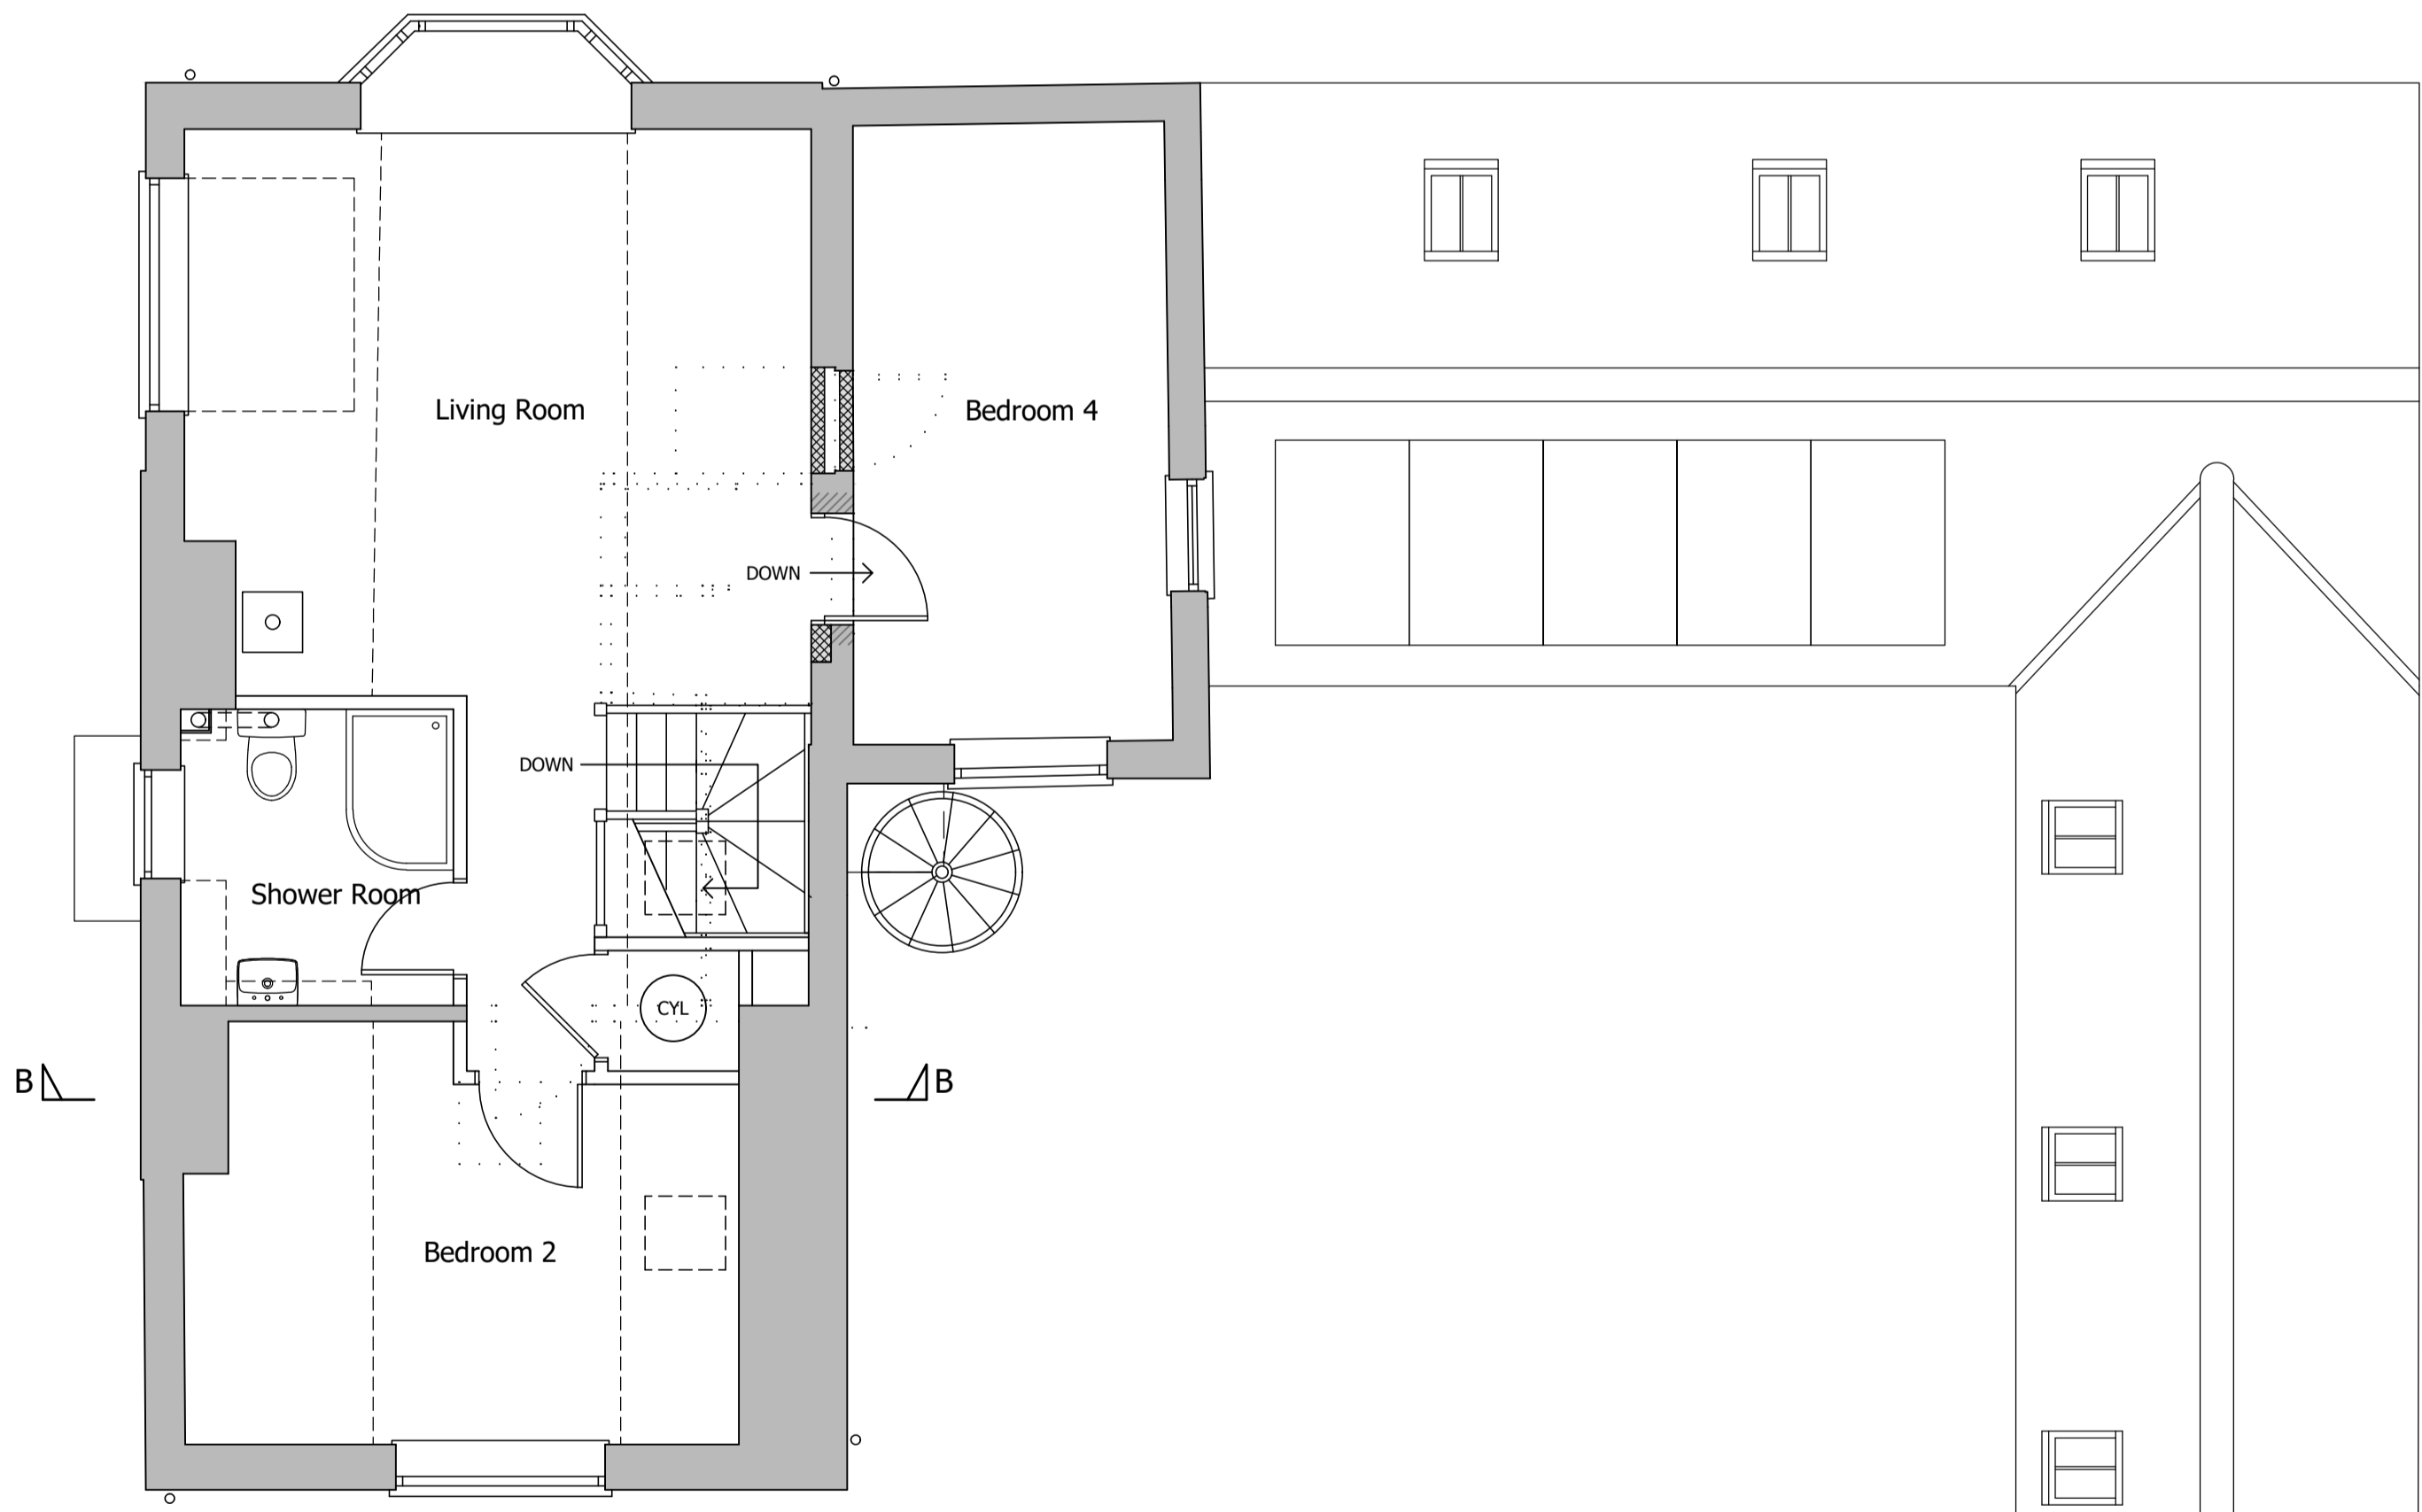

First Floor Plan 1:50  
0 1 2.5m

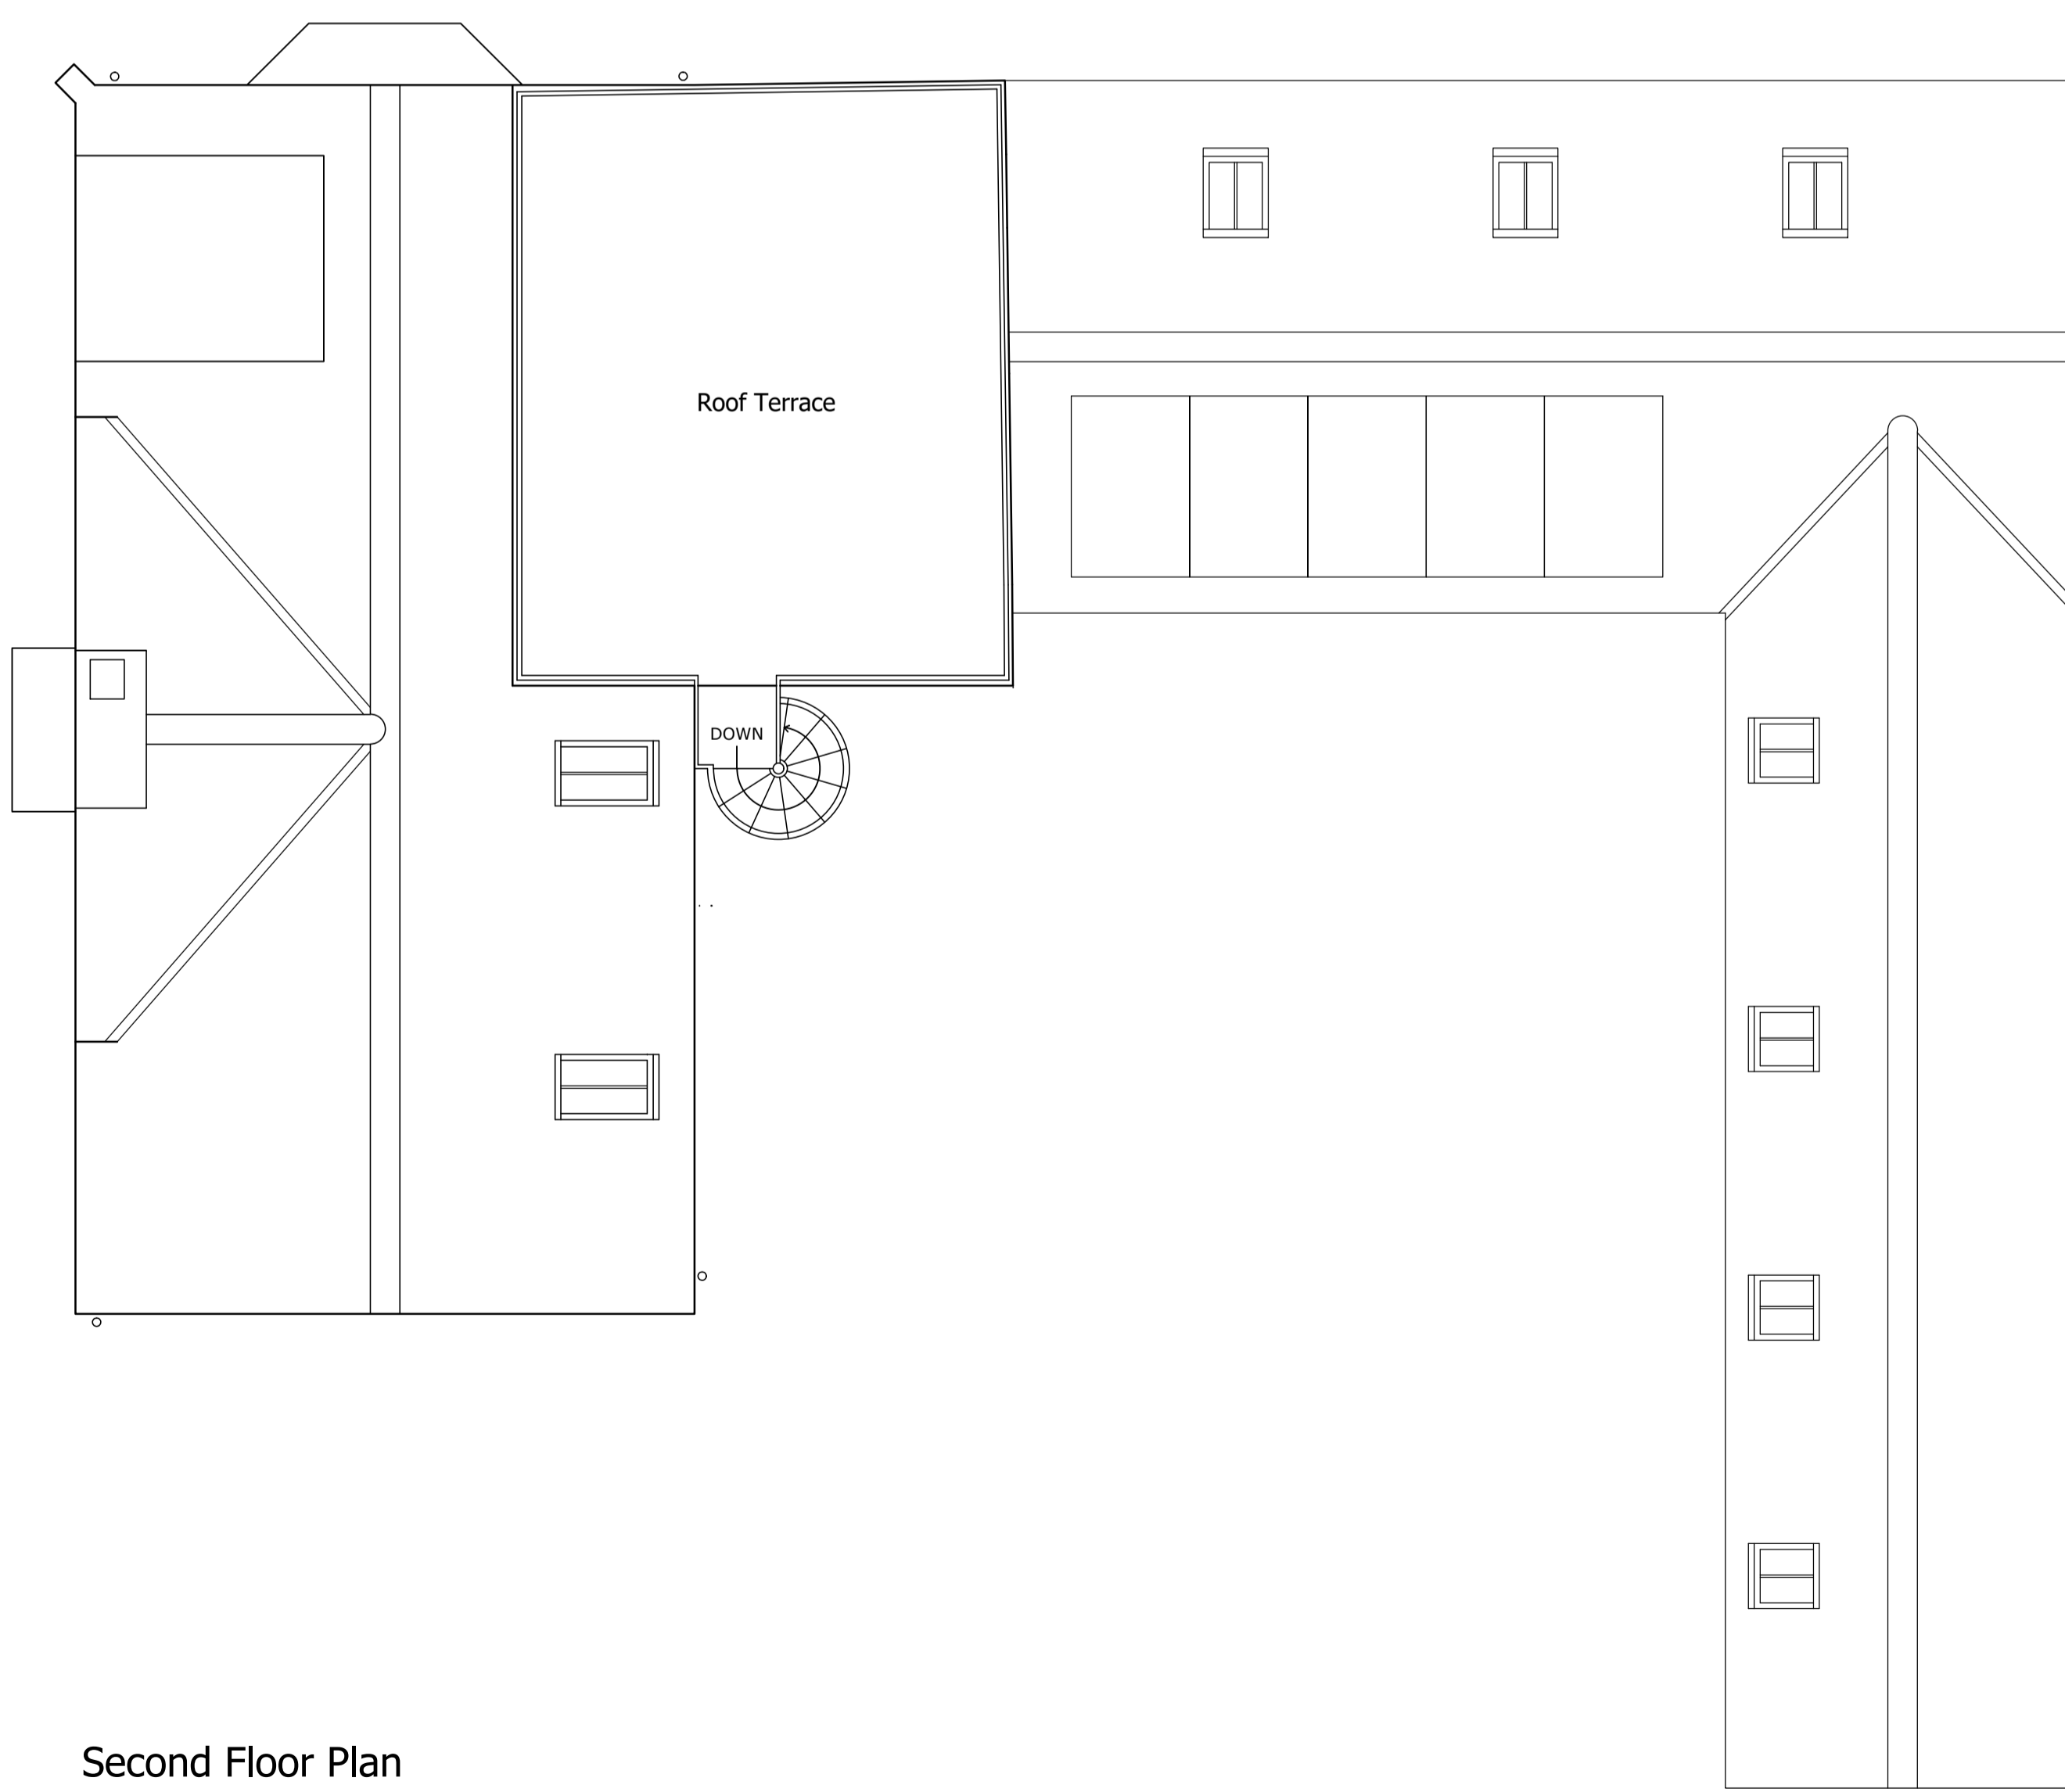

Second Floor Plan  
0 1 2.5m



A. UNIT 3 Poppyfields Retail Park  
Poppyfields Drive  
Snettisham  
PE31 7FR  
T. 01485 532112  
E. info@acs-architectural.co.uk

**Project**  
Proposed Extension and Alterations  
Victoria Cottage  
Gong Lane  
Burnham Overy Staithe  
PE31 8JG

**Title**  
Proposed Floor Plans and Sections

**Date**  
(First Issued) (Last Revision)  
13.04.22 28.11.22

**Drawing No.** 654/21/04  
**Paper** A1  
**Rev.** H