


Existing Elevations

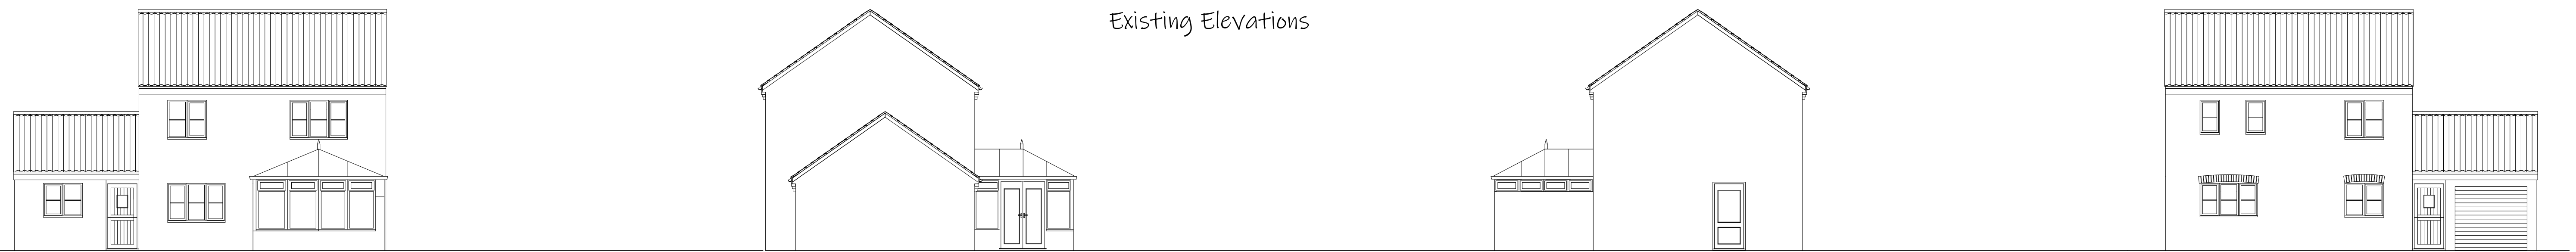


South Elevation

West Elevation


East Elevation

North Elevation



Proposed Elevations

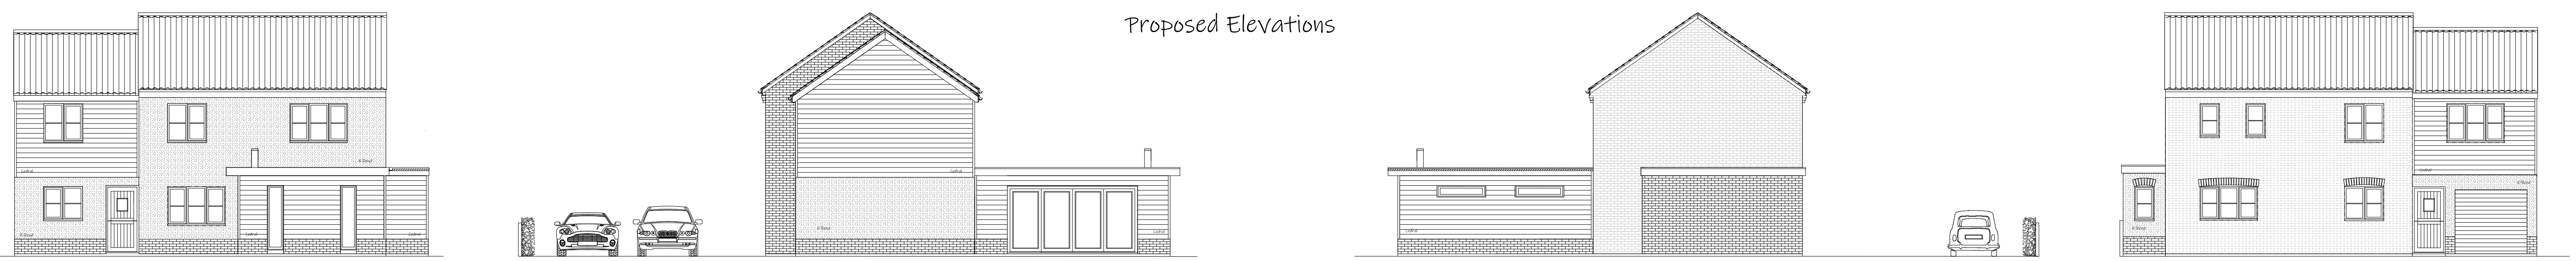

Existing Ground Floor

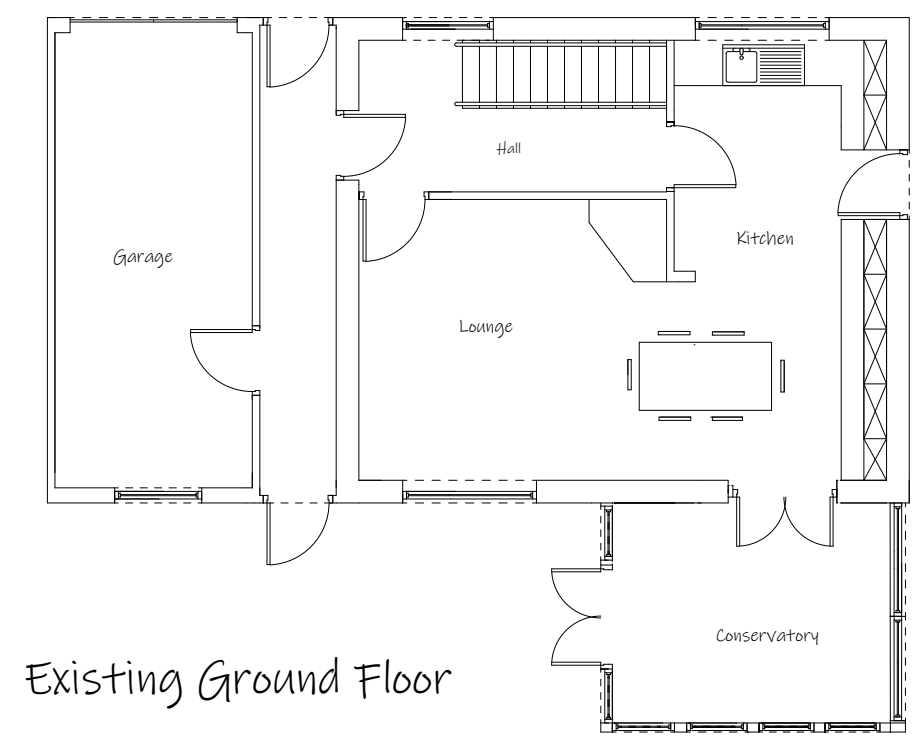


Proposed Ground Floor

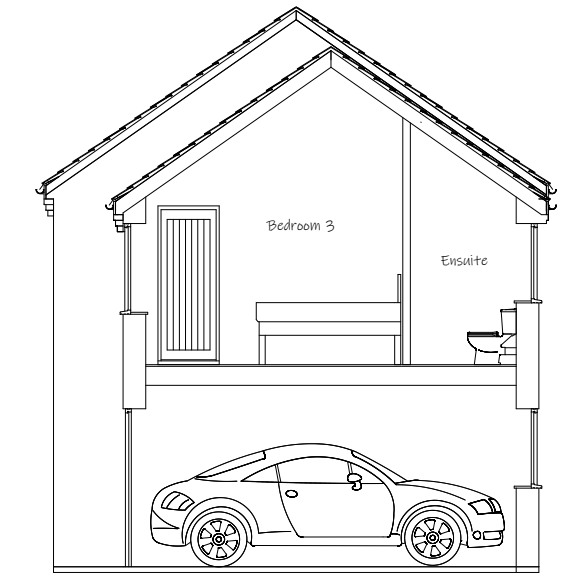
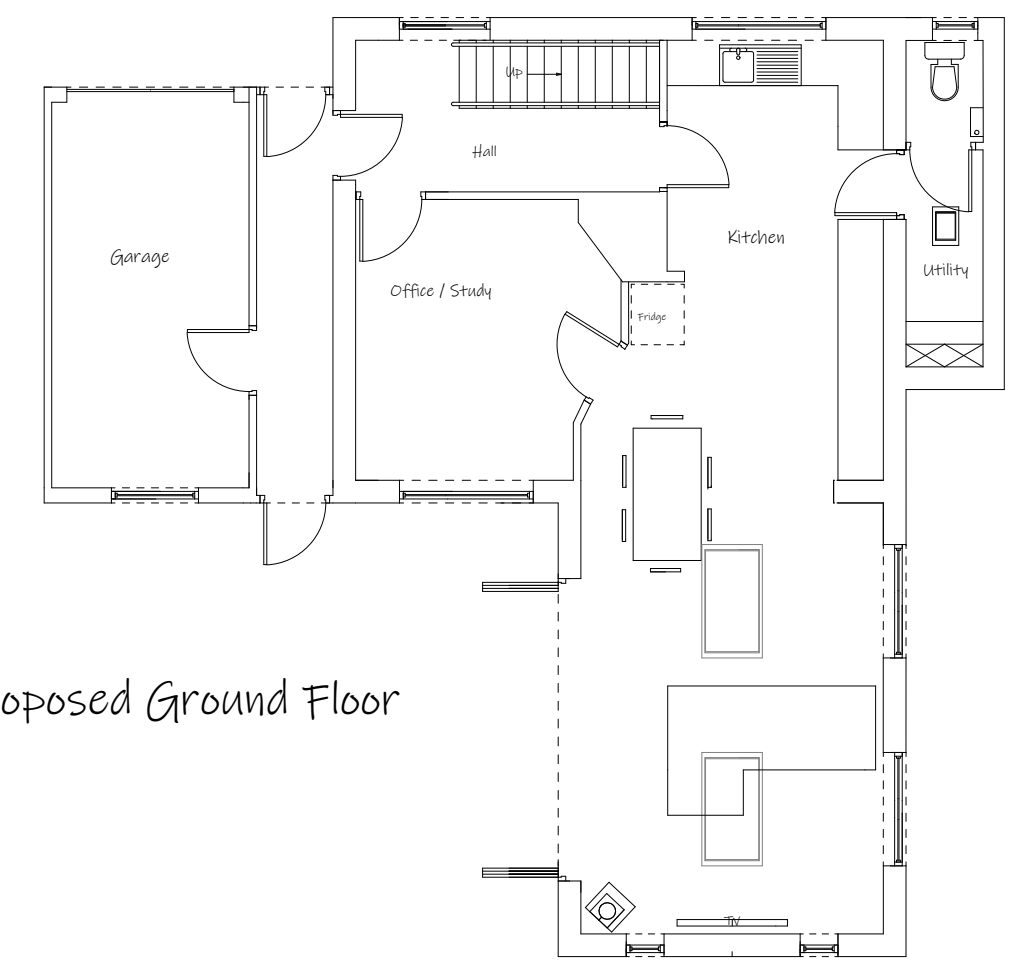


Section

Existing First Floor

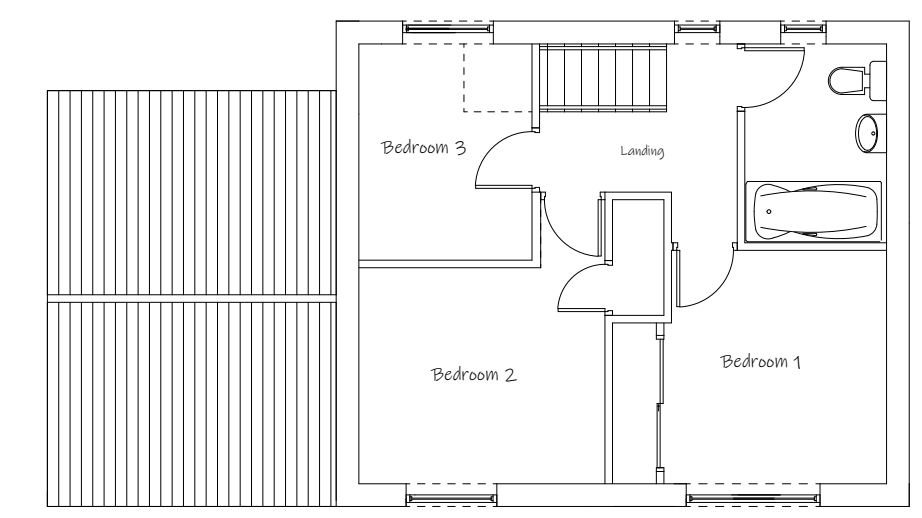

Proposed First Floor

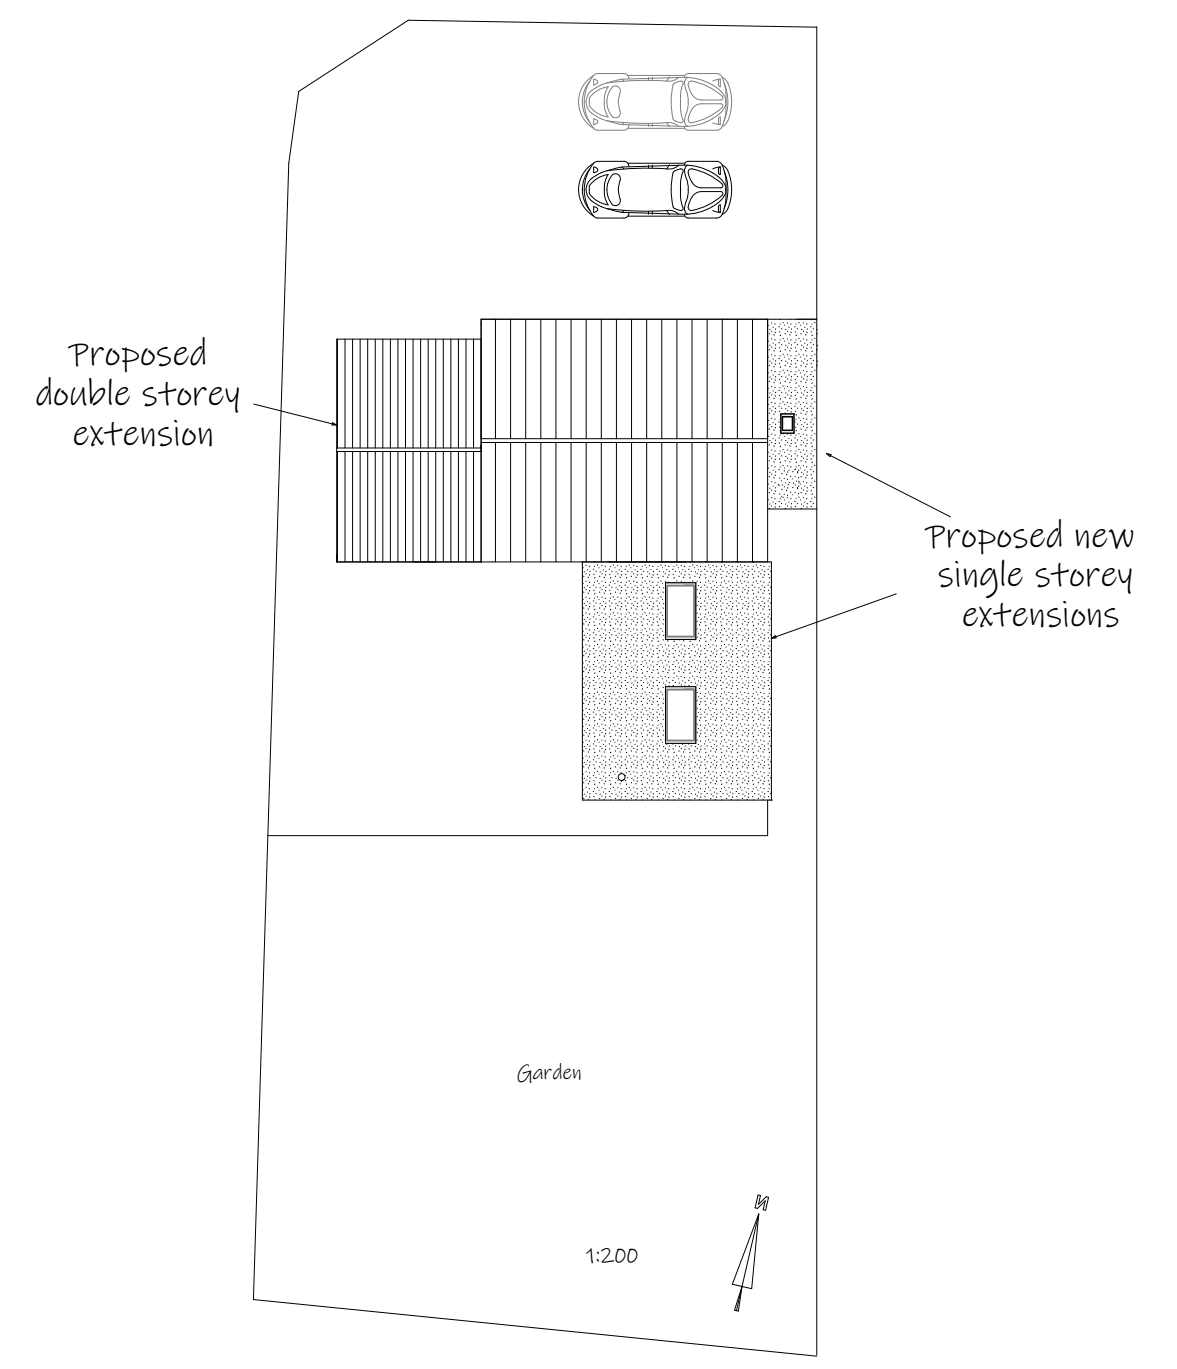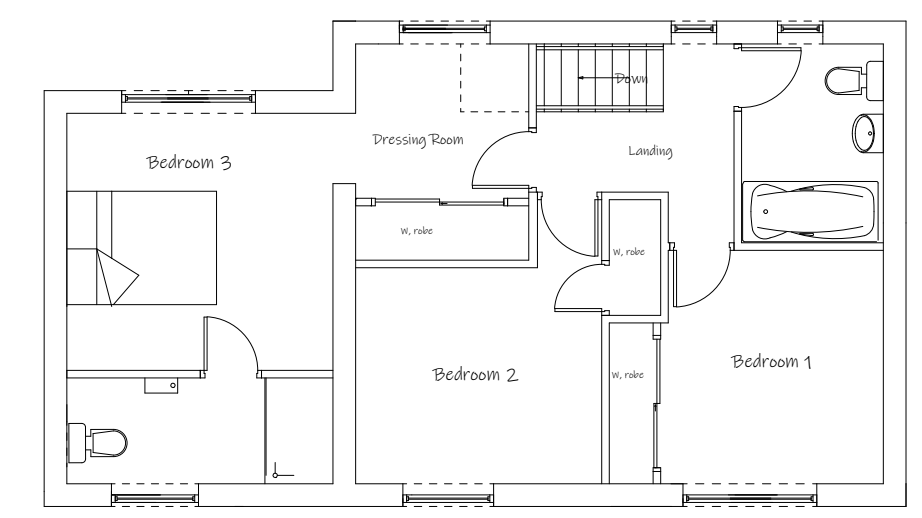

- Rear extension**
- Cladding Cedar weatherboard C18 Slate Grey
- Brick To match existing property
- Windows C18 Slate Grey
- Door C18 Slate Grey
- Side single storey extension**
- Brick To match existing property
- Cladding Cedar weatherboard C18 Slate Grey
- Window White
- Door C18 Slate Grey
- Side two storey extension**
- Cladding Cedar weatherboard C18 Slate Grey
- Brick To match existing property
- Windows C18 Slate Grey
- Door C18 Slate Grey
- Roof tiles to match existing

All floor and site levels to remain the same

Date 5th January 2023

Scale 1:100 1:200

Project Demolish uPVC conservatory
Rear single storey extension
Side single storey extension
Double storey side extension

Elevations, floor plans, roof plans & site plan

Dan & Emma Alcott
19 Hawthorne Road
Gayton
King's Lynn
PE32 1UW

Drawn by
Plans and Building Design Norfolk Ltd
info@plansandbuildingdesignnorfolk.co.uk
07584 622776

Plan No 501/23

No measurements to be scaled off plans.
Measurements to be checked by contractor
prior to commencement of work.
Any discrepancies to be referred to the designer.

This drawing is for information and
Local Authority approval purposes