




LOCATION PLAN 1/1250

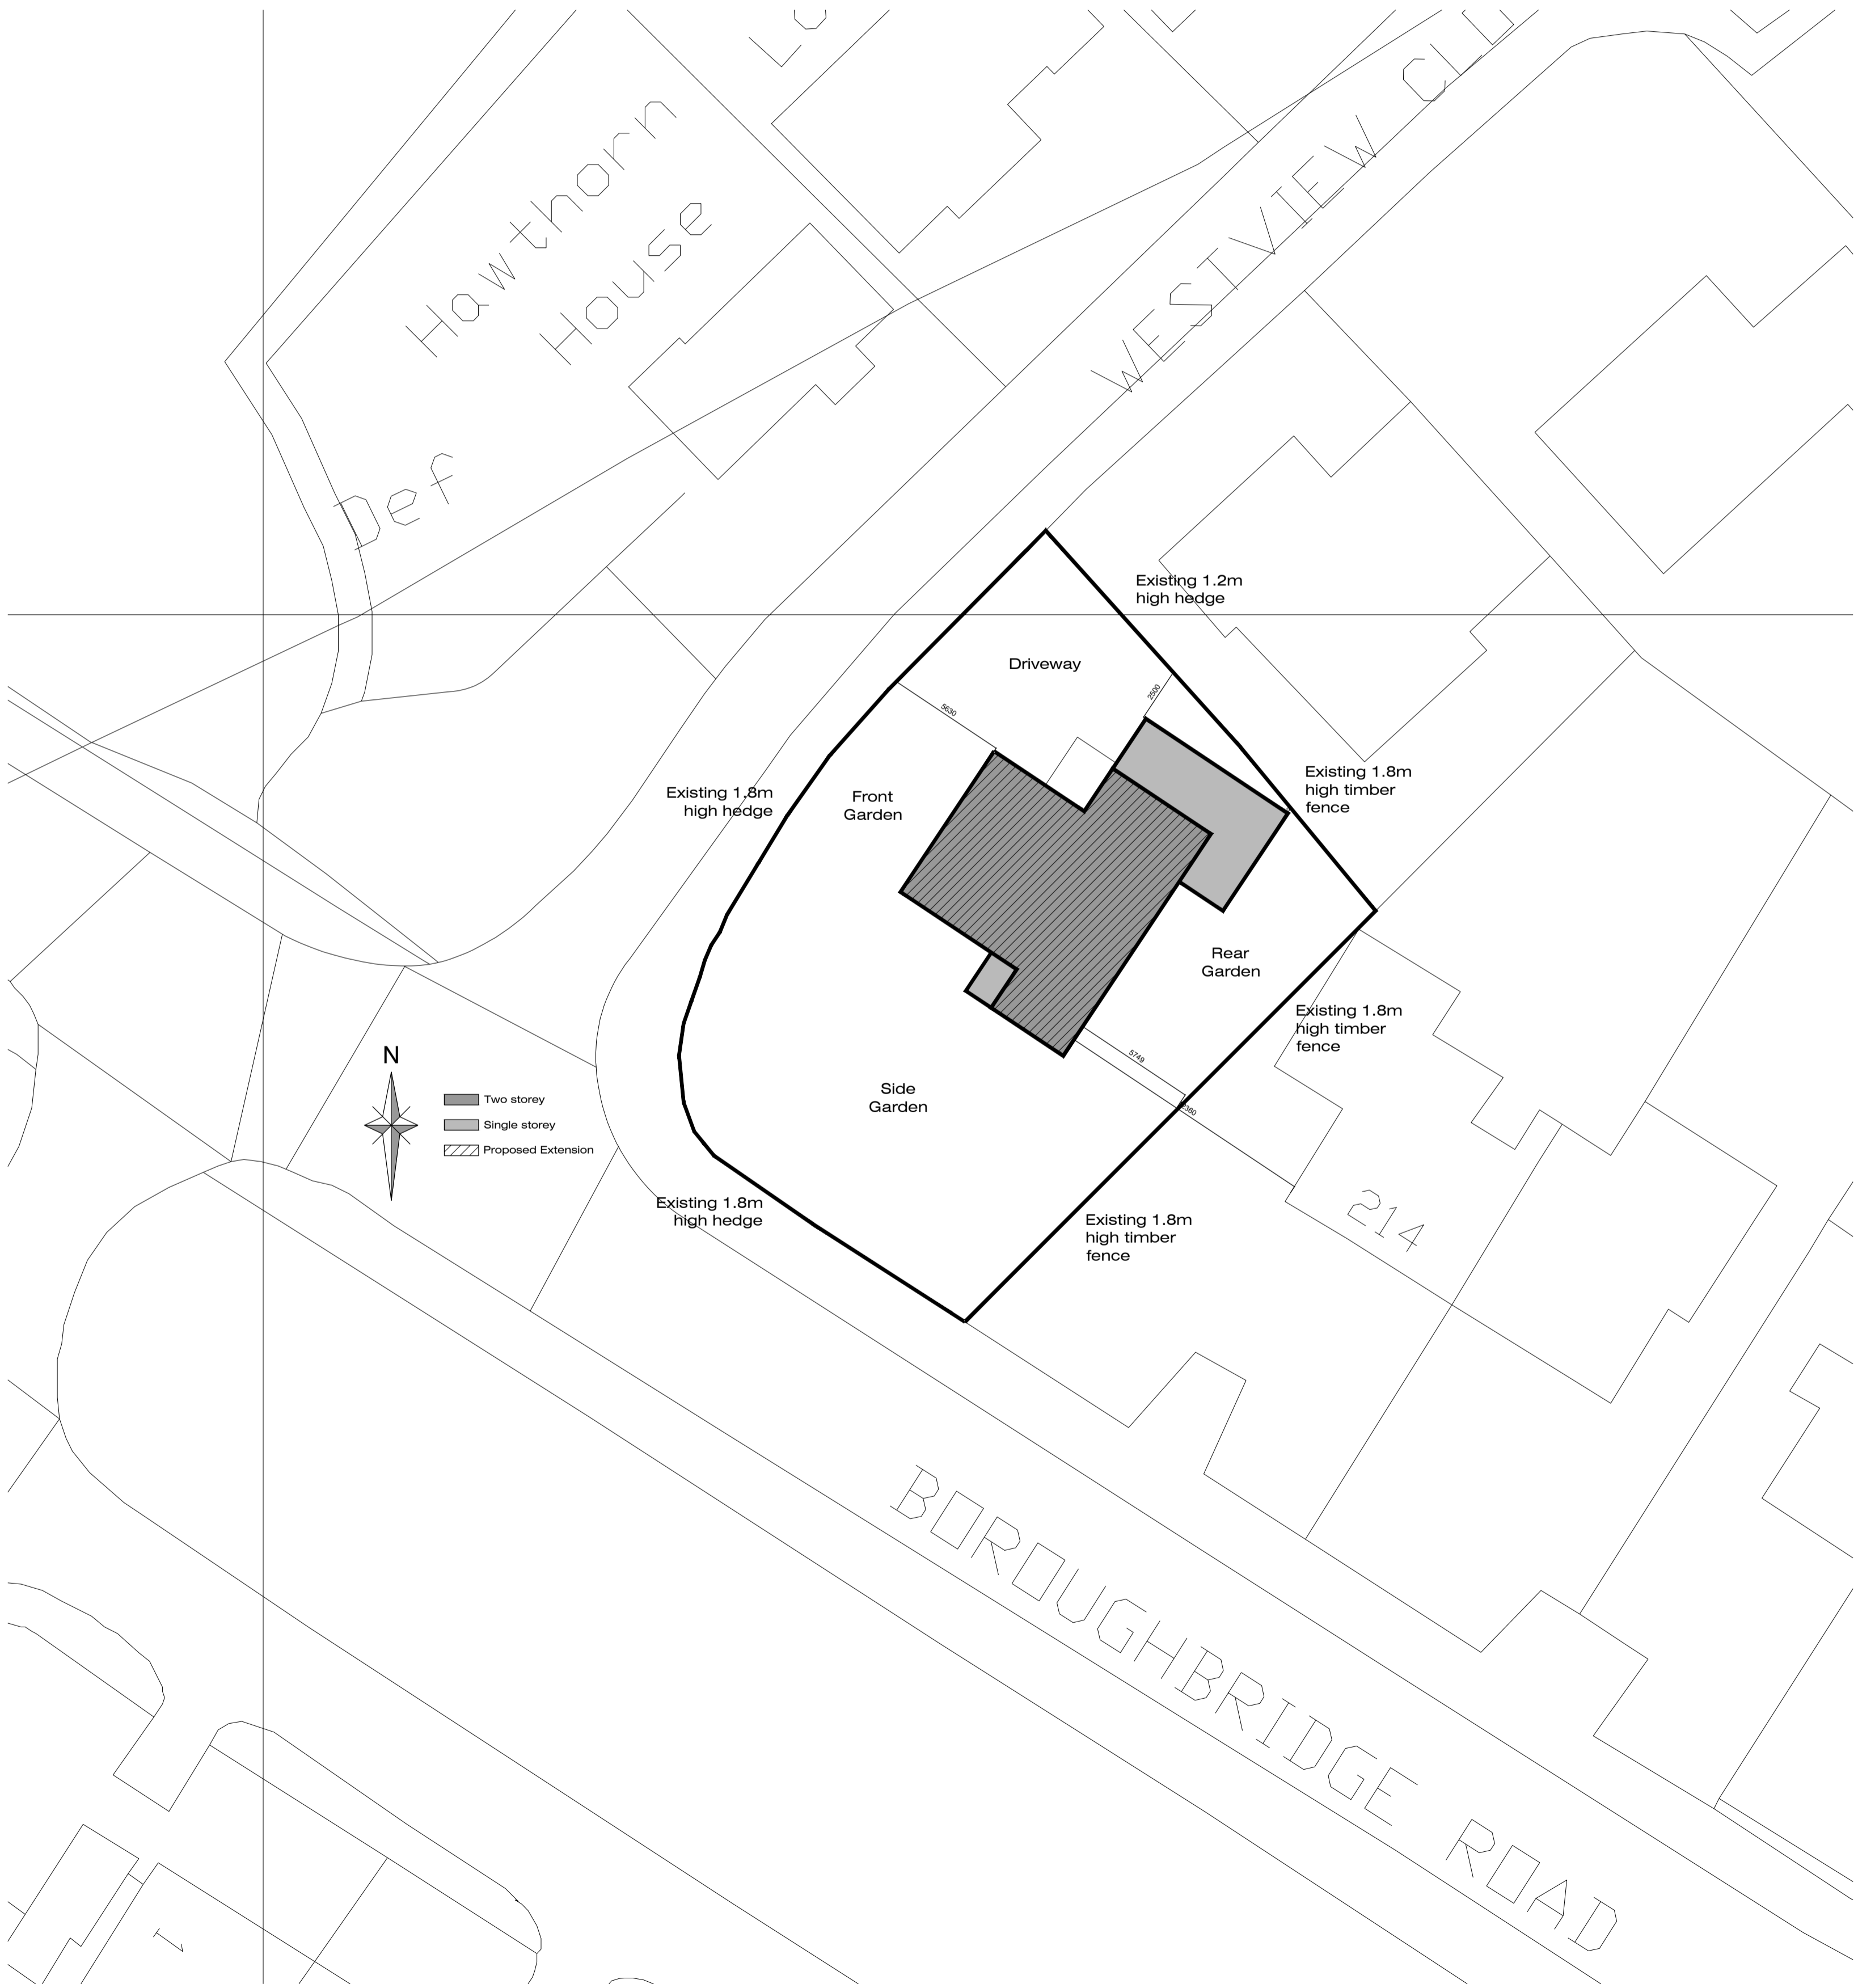


PROPOSED BLOCK PLAN 1/200

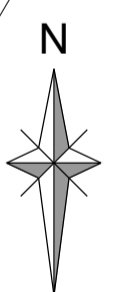



- Two storey
- Single storey
- Proposed Extension

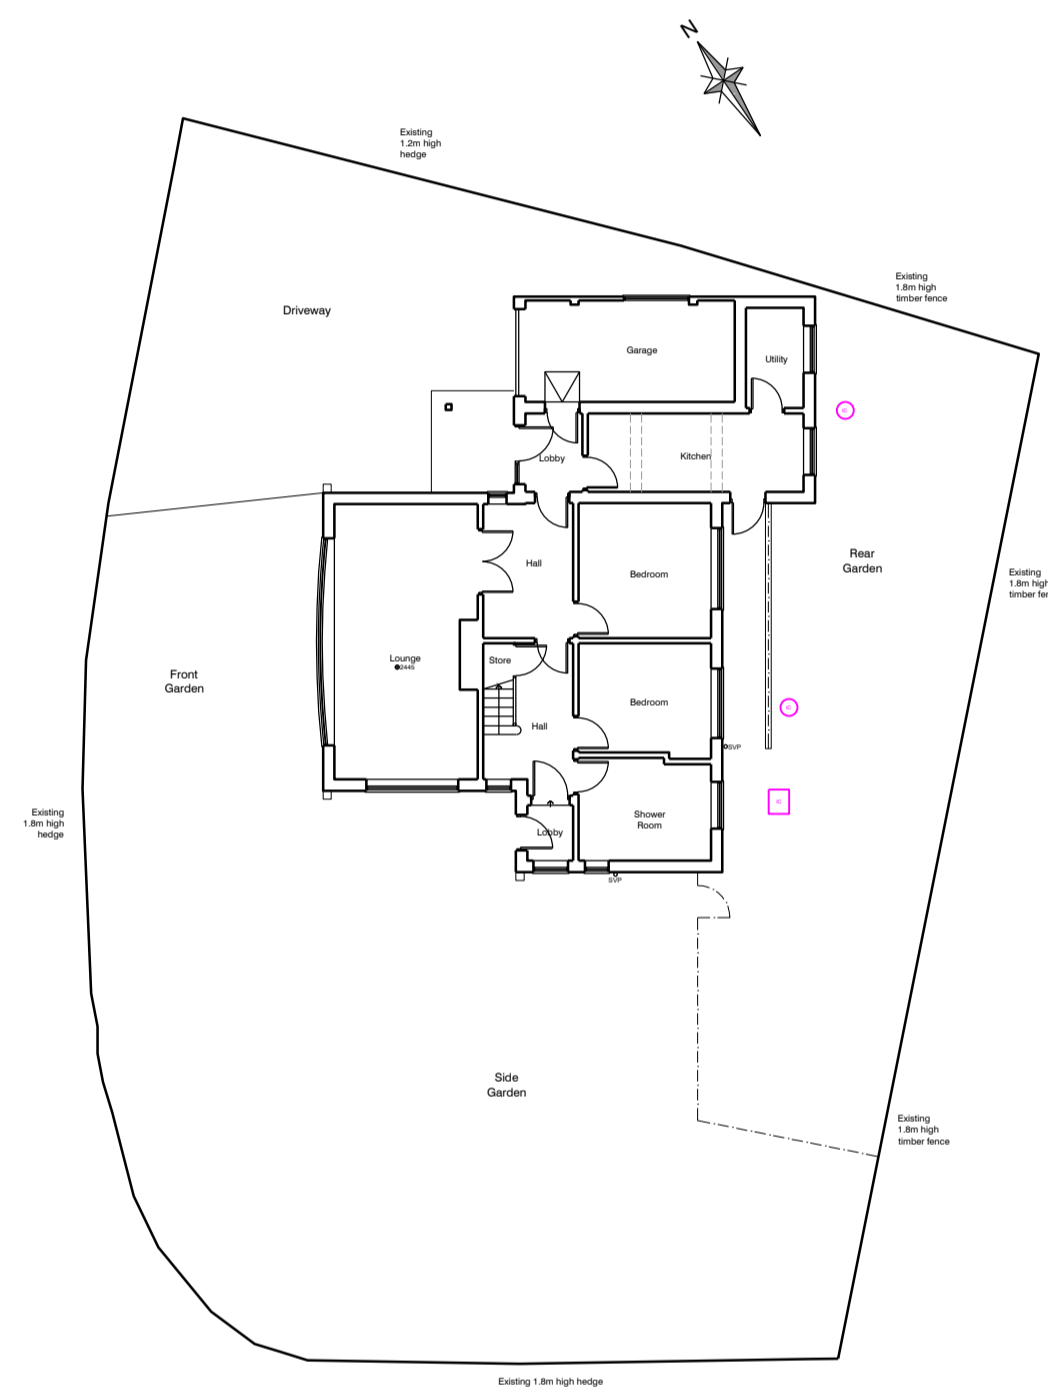

EXISTING SITE PLAN

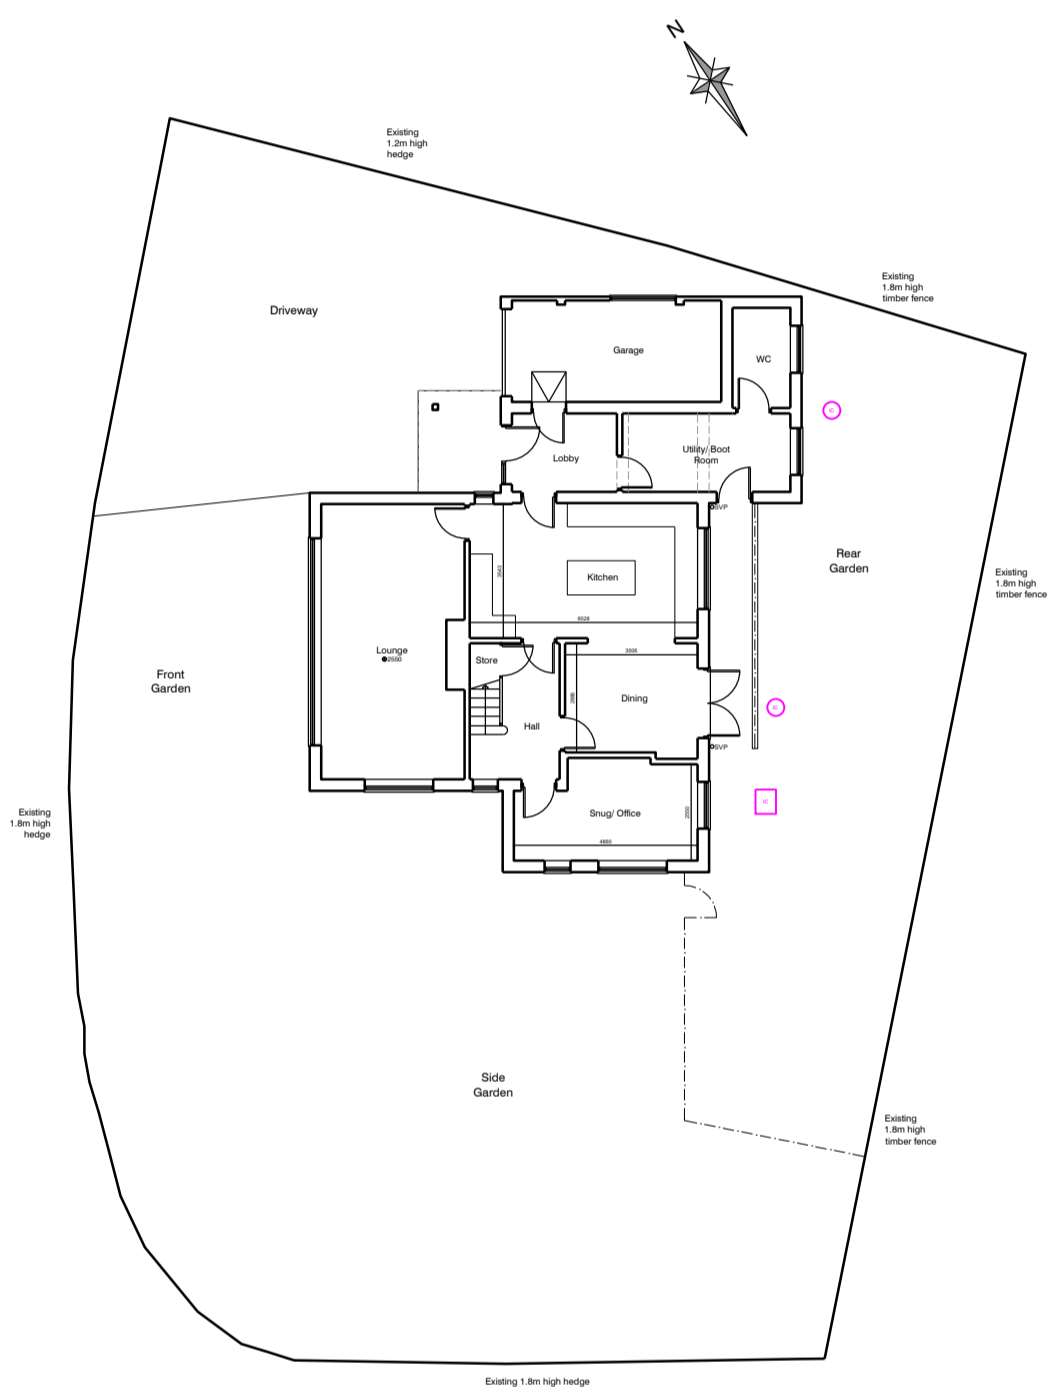

PROPOSED SITE PLAN

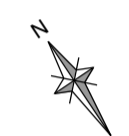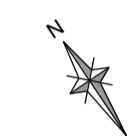

Notes

Do not scale, use figured dimensions only.

All dimensions to be verified on site prior to the commencement of any work or the production of any shop drawing. All discrepancies to be reported to the Author.

This drawing is to be read in conjunction with all related Designers and Engineers drawings and any other relevant information including the designer(s) residual hazard schedule and other pre-construction information before commencement of any works on site.

PLANNING TENDER CONSTRUCTION

Architectural Services York
31 Beckfield Lane
York
YO26 5PN

07841 039833
Info@architecturalservicesyork.co.uk
www.architecturalservicesyork.co.uk



Project
**Proposed Development at
1 Westview Close, Acomb, York
YO26 6BE**

Drawing Title
**Existing & Proposed Site Plan & Block
Plan**

Scale: **1: 100 @ A1** Date: **NOV/ 2022**

Drawing No. **ST01/ 03** Rev. **-**

