
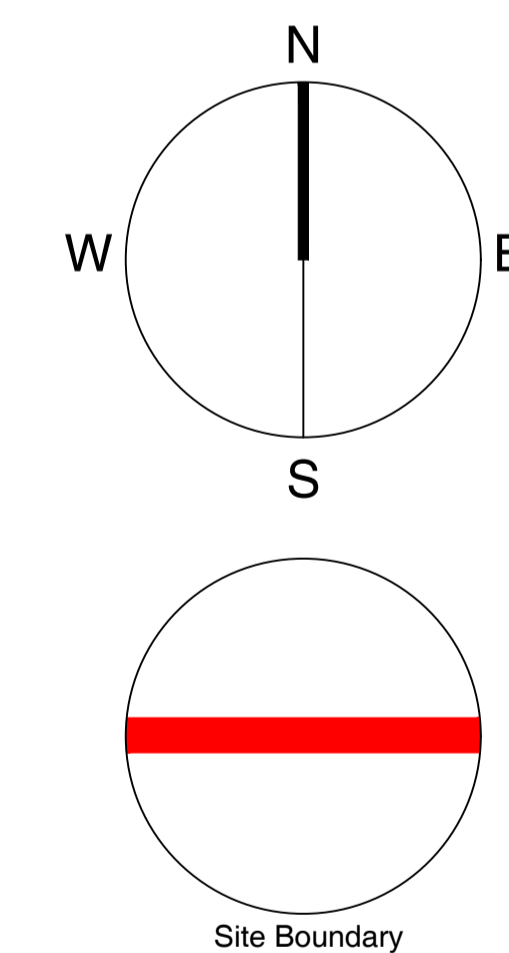


PROPOSED SITE PLAN
SCALE 1:200@A1

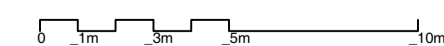

Drawing Status key:

- | | |
|------------------|--------------------|
| SK - Sketch | P - Preliminary |
| D - Draft | S - For Submission |
| A - Approved | T - Tender |
| C - Construction | I - Information |

Proposed Site Plan

Drawing ref:	Status:
1956P/106b	IP

dot
architecture

Bradley House
Headlands Business Park, Salisbury Road, Blashford
Ringwood, BH24 3PB

Site Area **1283m²**
Drawn by **JM**
Checked by **JW**
Scale **As shown**

Revision Notes Date

These drawings are for planning application purposes only and may require additional details prior to a Building Regs application. All the dimensions to be checked on site prior to commencement of work. Responsibility is not accepted for errors made by others in scaling from the drawing, all construction information should be taken from figure dimensions.

54 The Grove Christchurch BH23 2HB

01202 280638

www.dotarchitecture.co.uk

Design On Toast LTD