



THE CONTRACTOR IS RESPONSIBLE FOR CHECKING ALL DIMENSIONS ON SITE AND IS TO REPORT ANY DISCREPANCY TO THE CONSULTANT PRIOR TO THE COMMENCEMENT OF ANY WORKS.

THE CONTRACTOR IS RESPONSIBLE FOR THE DETERMINATION OF ALL UNDERGROUND SERVICES.

THIS DRAWING IS COPYRIGHT AND IS NOT TO BE REPRODUCED WITHOUT WRITTEN CONSENT OF JOHN BLANEY LIMITED

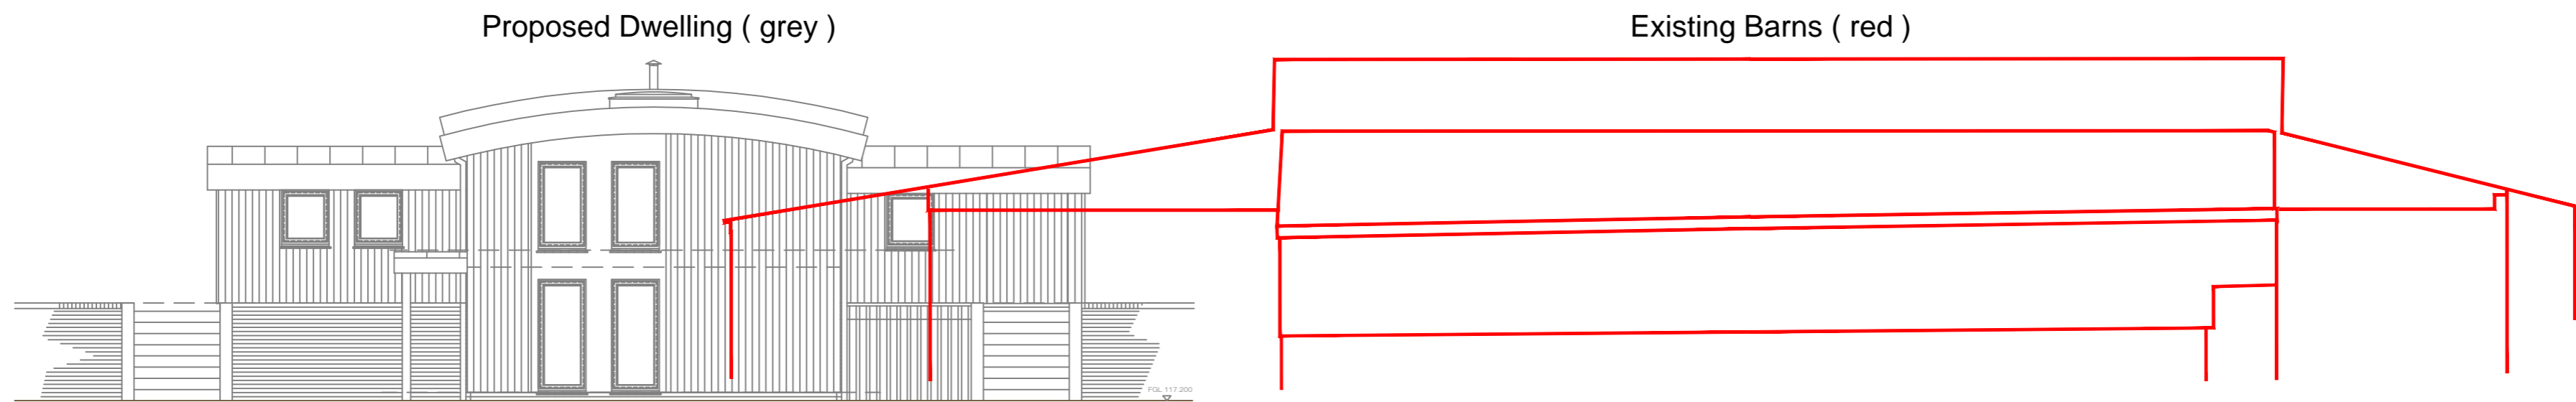

North Elevation of Proposed Dwelling (grey) Showing Existing Barns (red) Scale 1-100

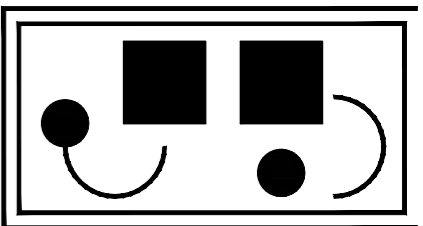

JOHN BLANEY LIMITED

CULVER LODGE
PARKHAM
NORTH DEVON
EX39 5PL

Drawing Office
(01237) 451 100
(01237) 451 145

E-mail
john.blaney@btinternet.com

www.johnblaneyarchitecture.co.uk

JOB :
Proposed Replacement
Dwelling
The Old Parsonage
Beaford
EX19 8AQ

CLIENT :
Mr Rogers

SCALE : DRAWN :
1:100@A2 - SB

DATE :
Jan 2023

DRAWING NUMBER :
Existing / Proposed 1