


THE CONTRACTOR IS RESPONSIBLE FOR CHECKING ALL DIMENSIONS ON SITE AND IS TO REPORT ANY DISCREPANCY TO THE CONSULTANT PRIOR TO THE COMMENCEMENT OF ANY WORKS.


THE CONTRACTOR IS RESPONSIBLE FOR THE DETERMINATION OF ALL UNDERGROUND SERVICES.

THIS DRAWING IS COPYRIGHT AND IS NOT TO BE REPRODUCED WITHOUT WRITTEN CONSENT OF JOHN BLANEY LIMITED

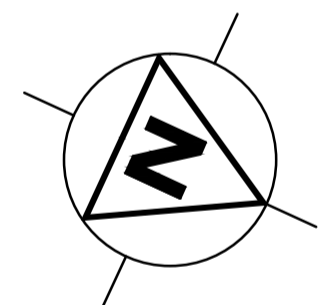


GROUND FLOOR


FIRST FLOOR

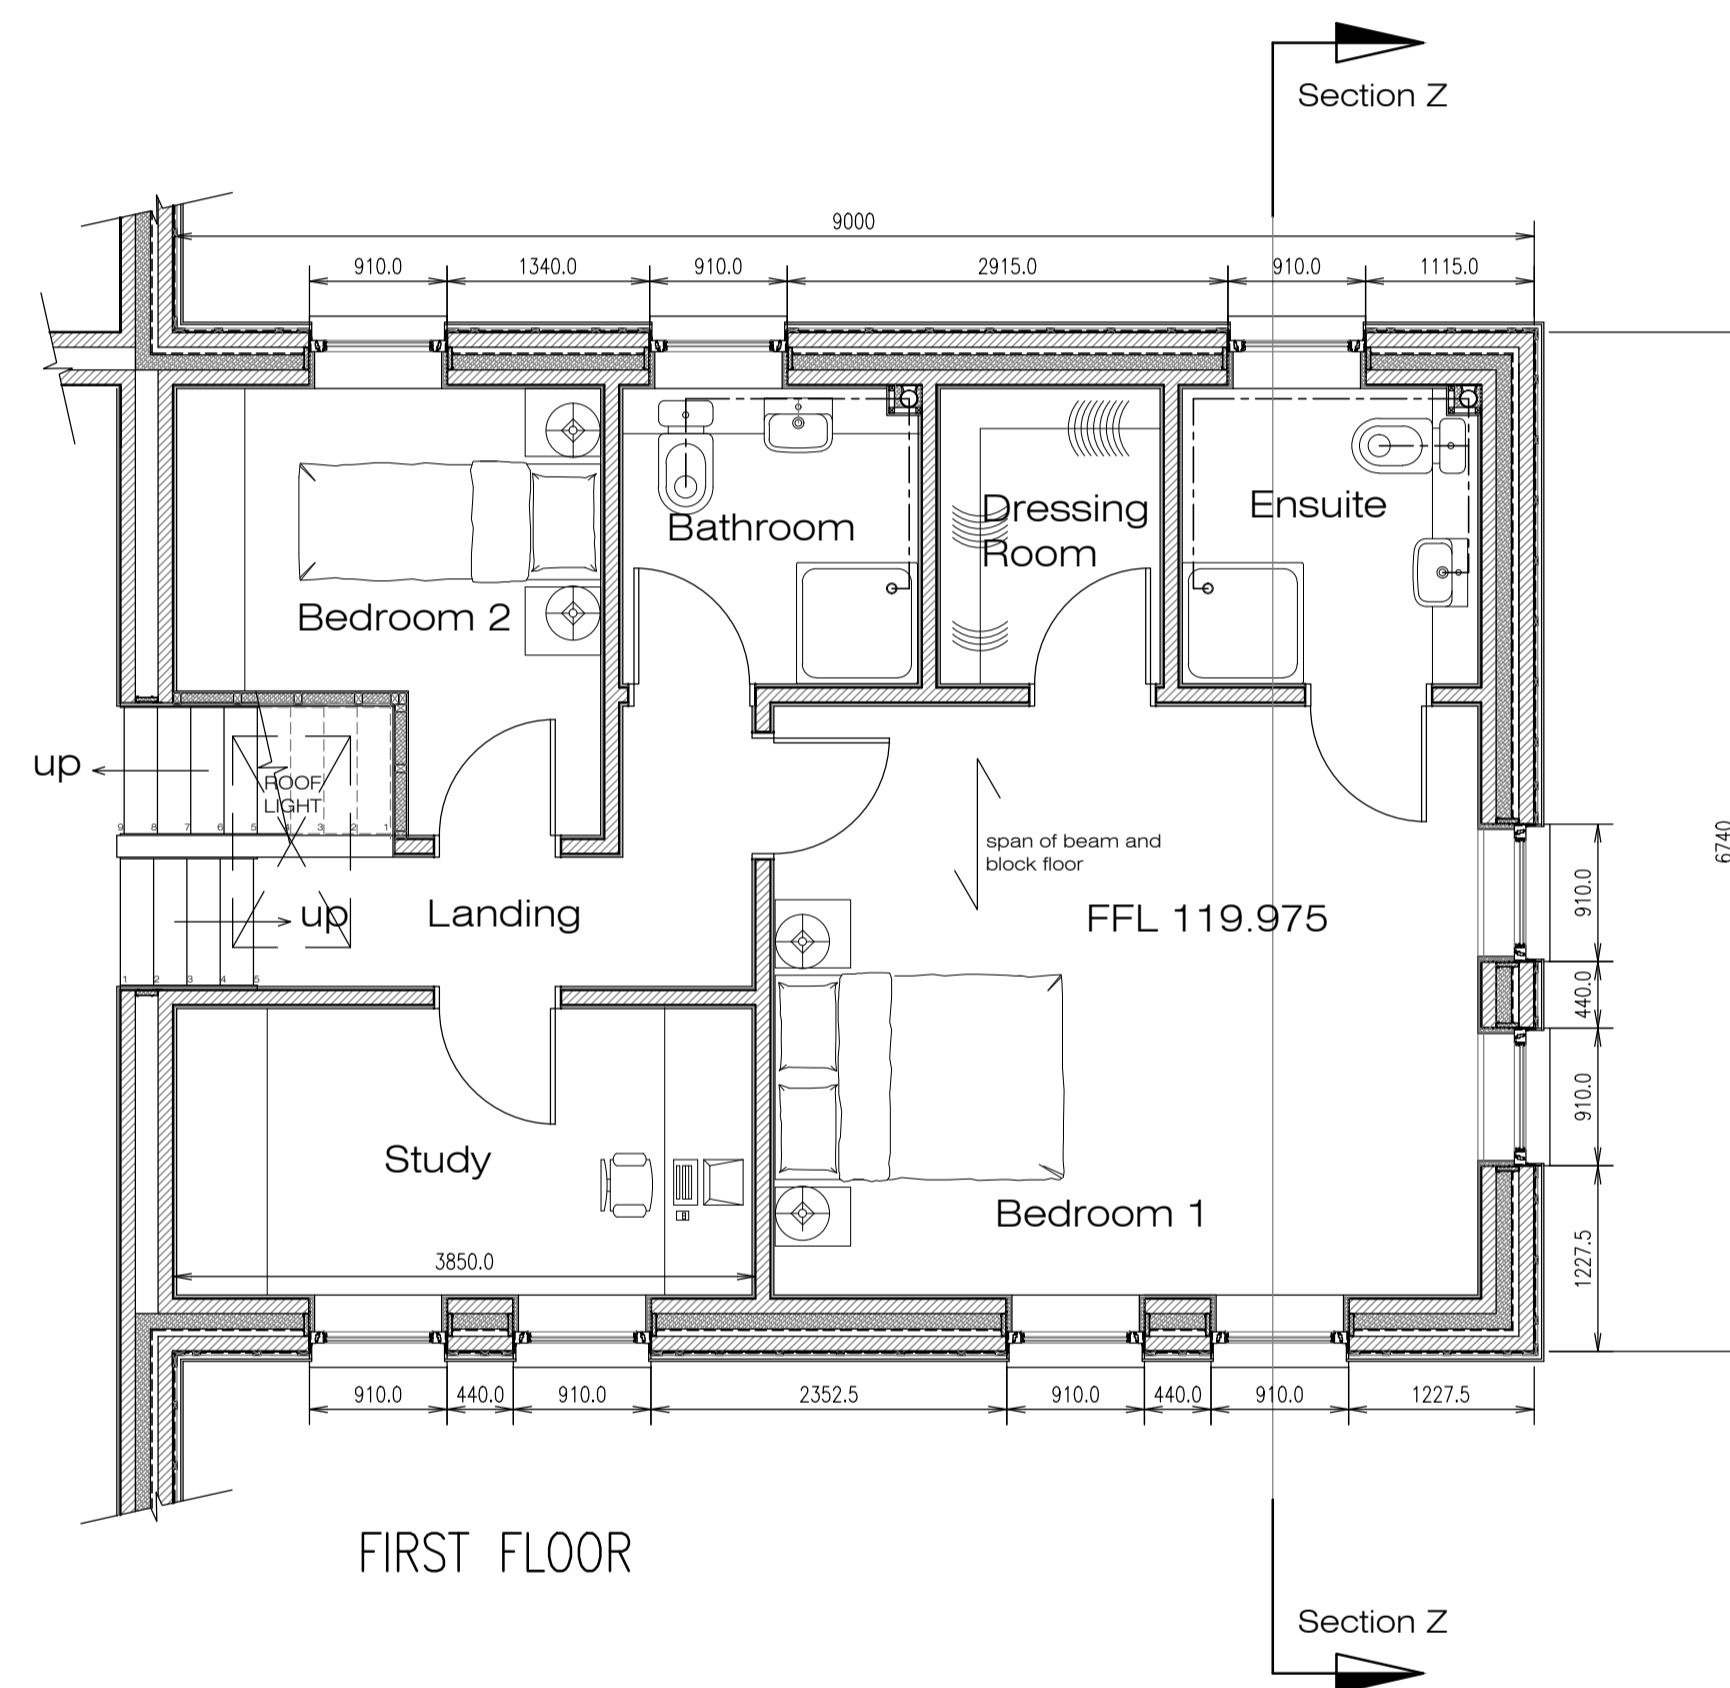

PROPOSED FIRST FLOOR PLAN 1:50 @ A1

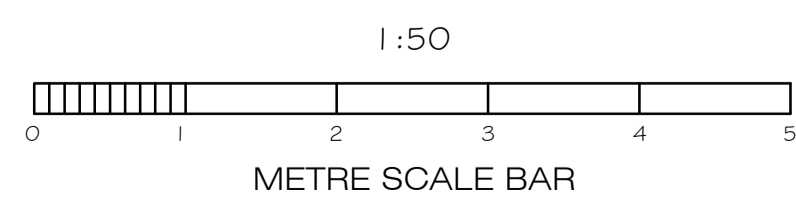

No.	DESCRIPTION	Date

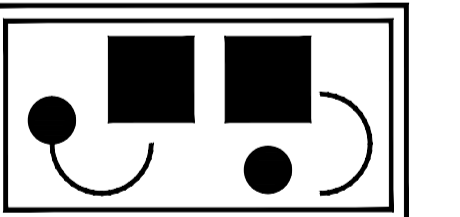

JOHN BLANEY LIMITED
 CULVER LODGE
 PARKHAM
 NORTH DEVON
 EX39 5PL
 Drawing Office
 (01237) 451 100
 (01237) 451 145
 E-mail
 john.blaney@btinternet.com
 www.johnblaneyarchitecture.co.uk

JOB :
 Proposed Replacement
 Dwelling
 The Old Parsonage
 Beaford
 EX19 8AQ
 CLIENT :
 Mr Rogers
 SCALE : 1:50@A1
 DATE : Dec 2022
 DRAWN : - JB
 DRAWING NUMBER : CR-BR 101

Planning Drawing