



EXISTING


1 0.50 1 2 3 4 5m.
SCALE 1:100

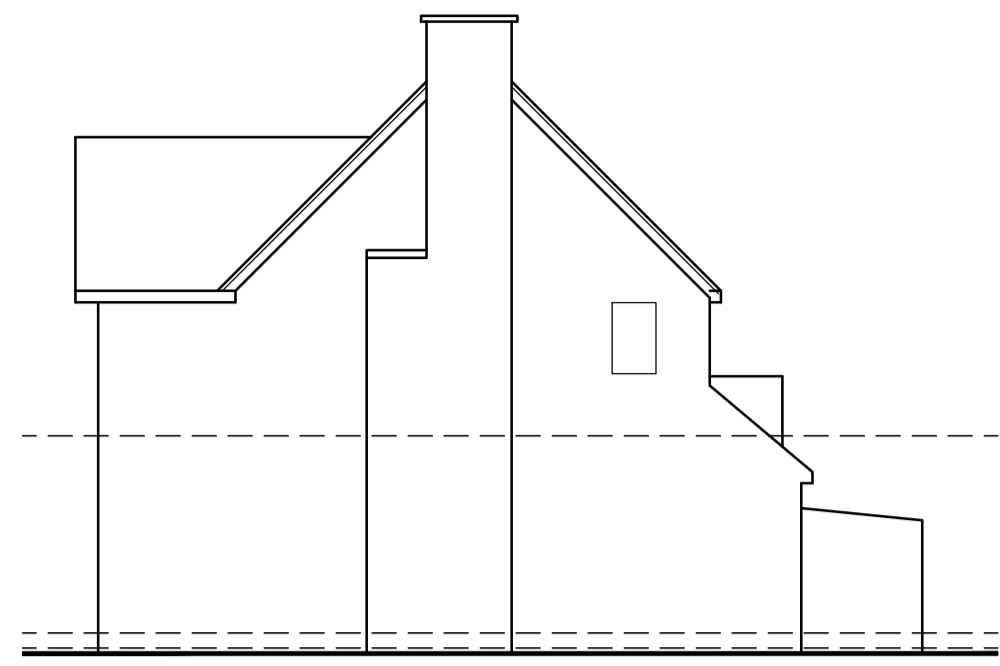


SIDE ELEVATION

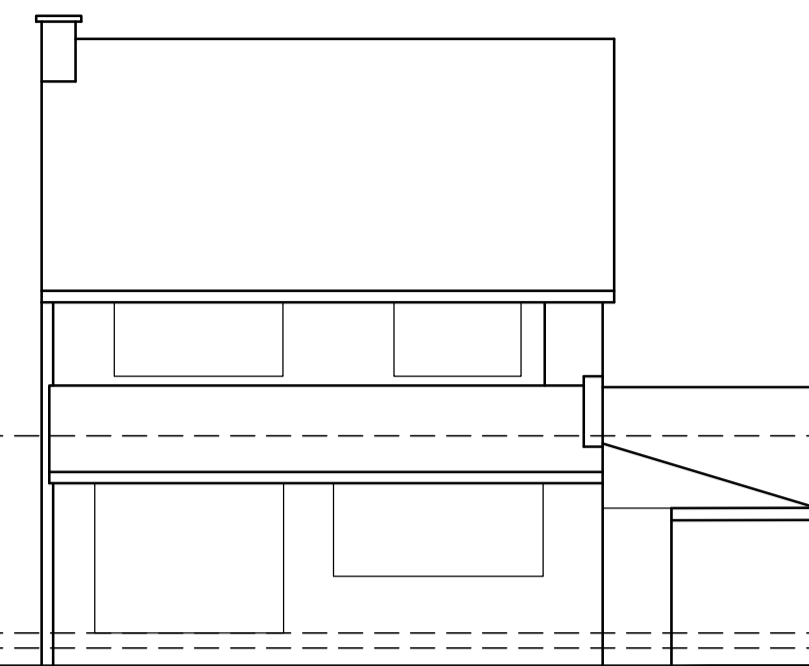

REAR ELEVATION

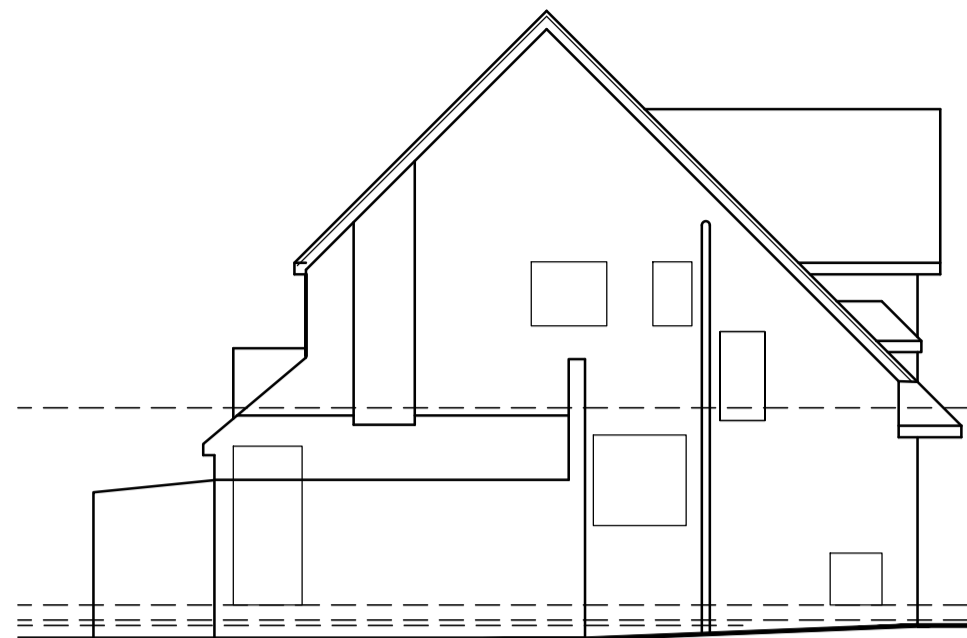


SIDE ELEVATION

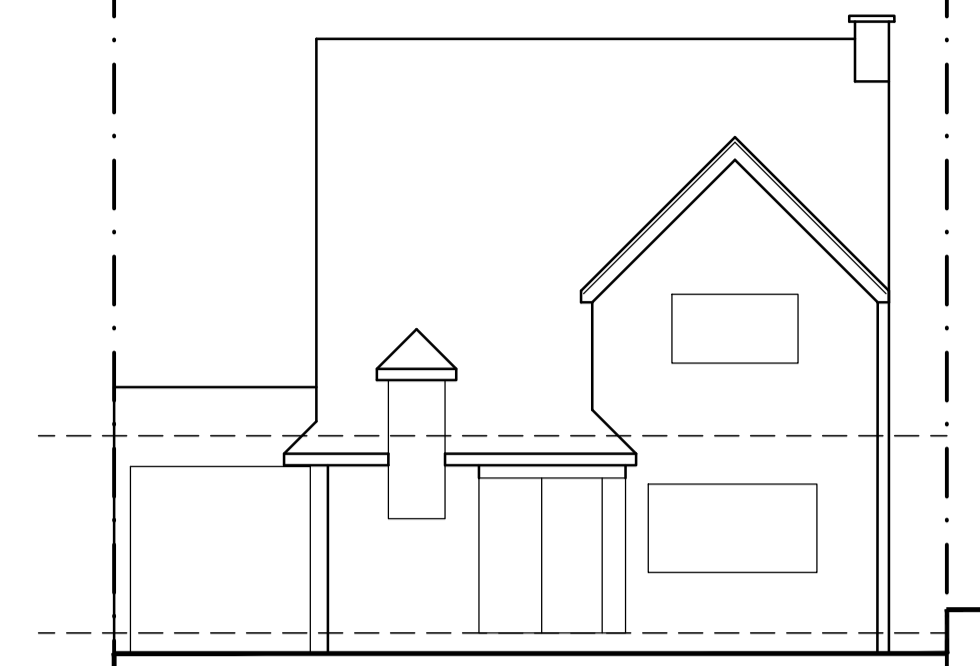


FRONT ELEVATION




LOCATION PLAN 1:1250

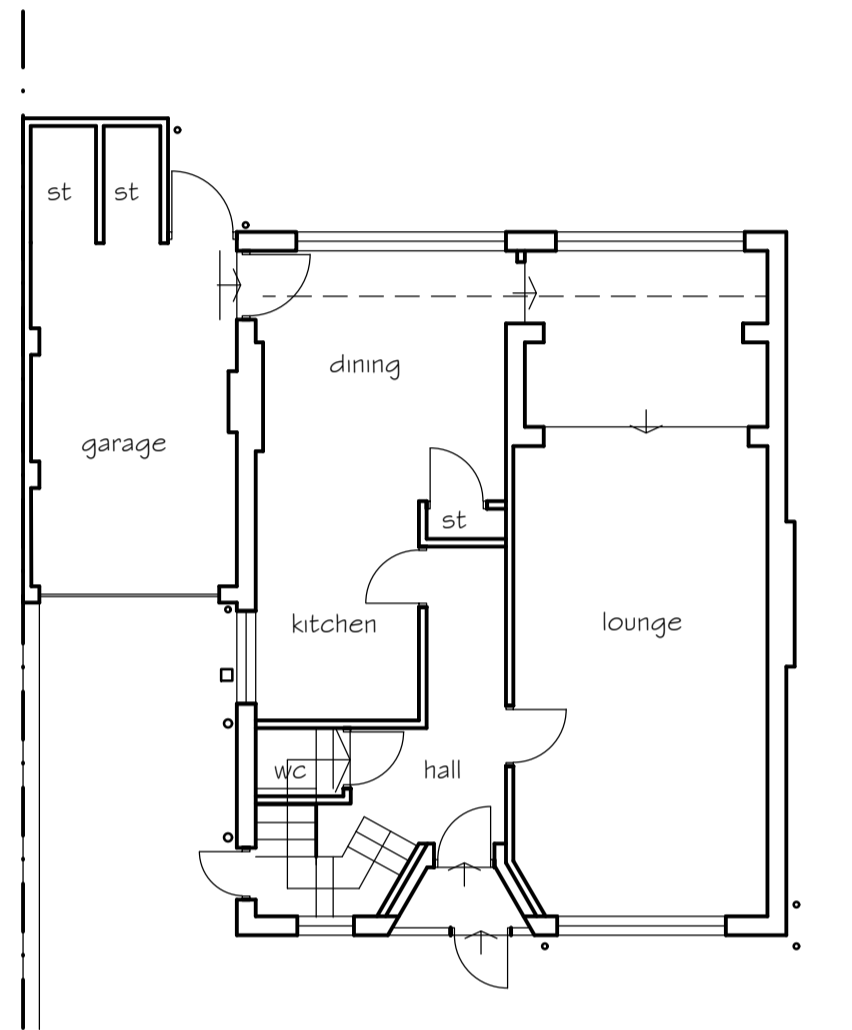


GROUND FLOOR PLAN

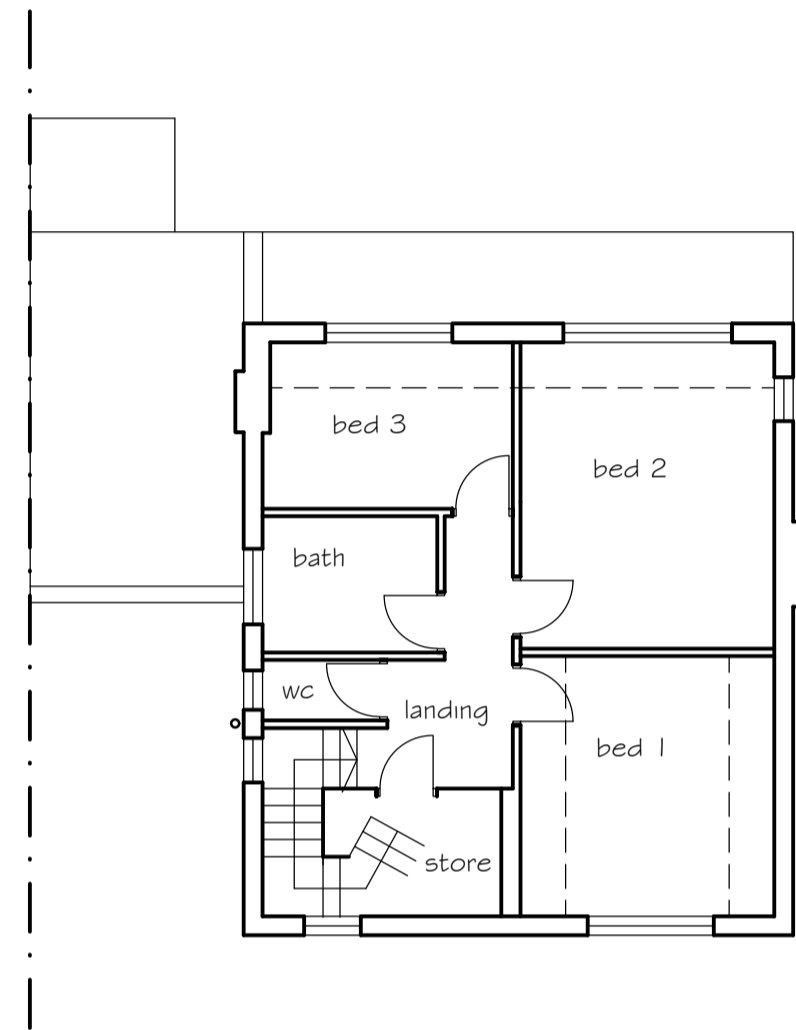


FIRST FLOOR PLAN

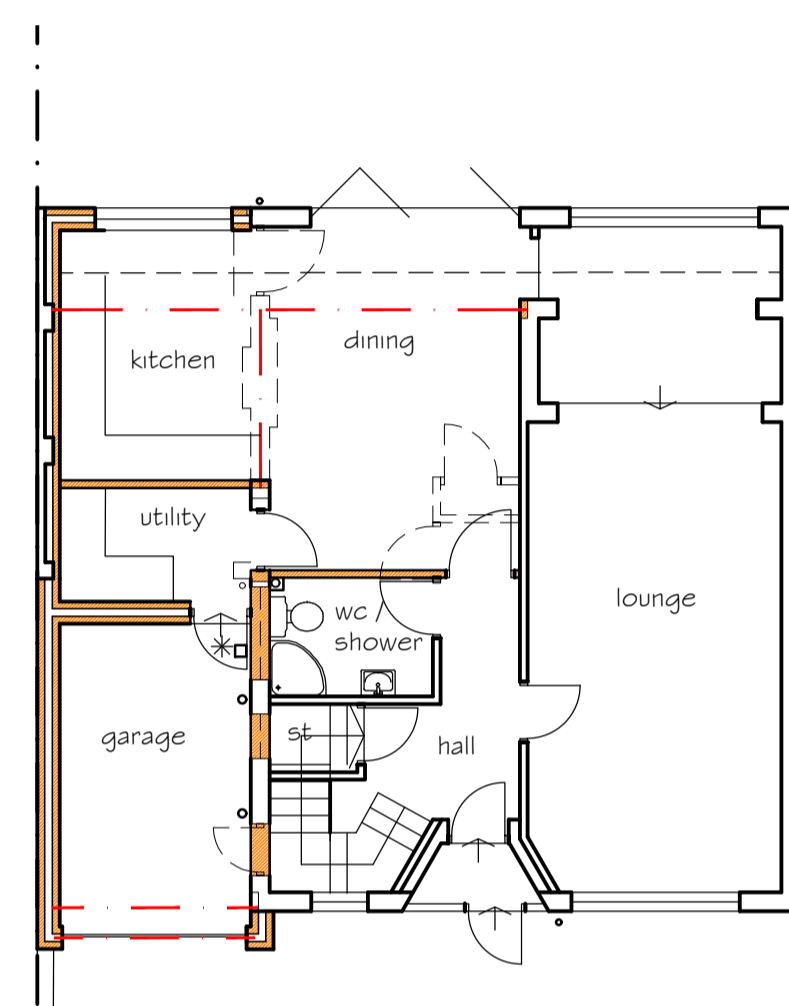

GROUND FLOOR PLAN

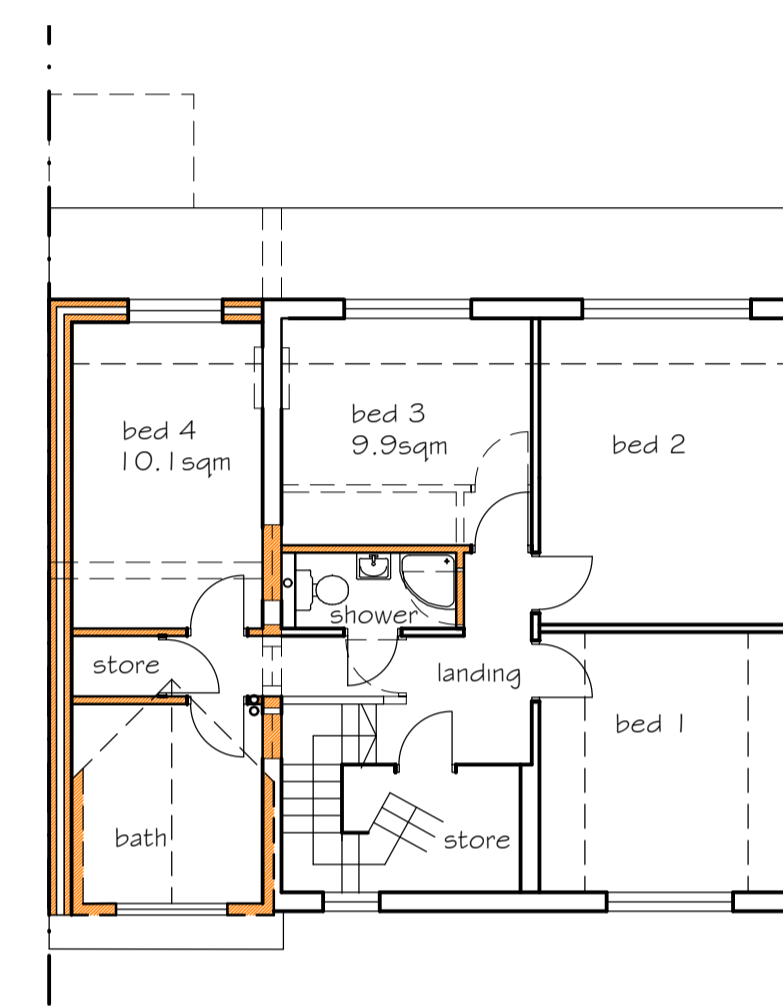

FIRST FLOOR PLAN

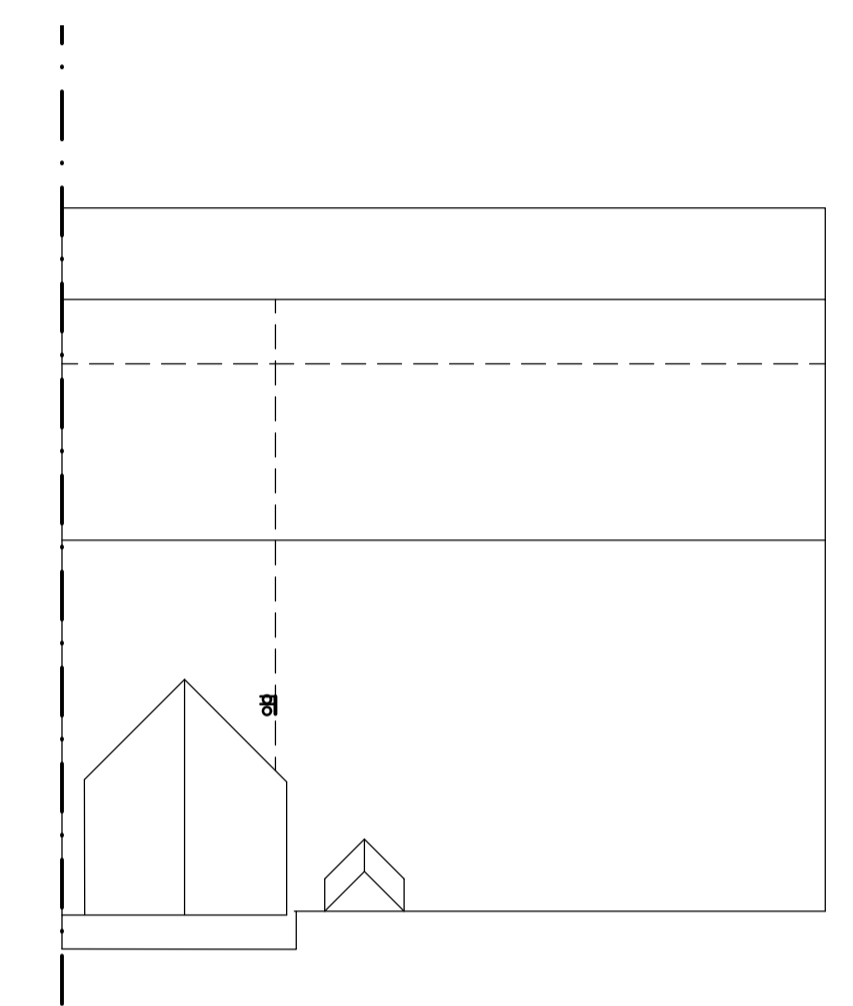


ROOF PLAN

PROPOSED




REAR ELEVATION

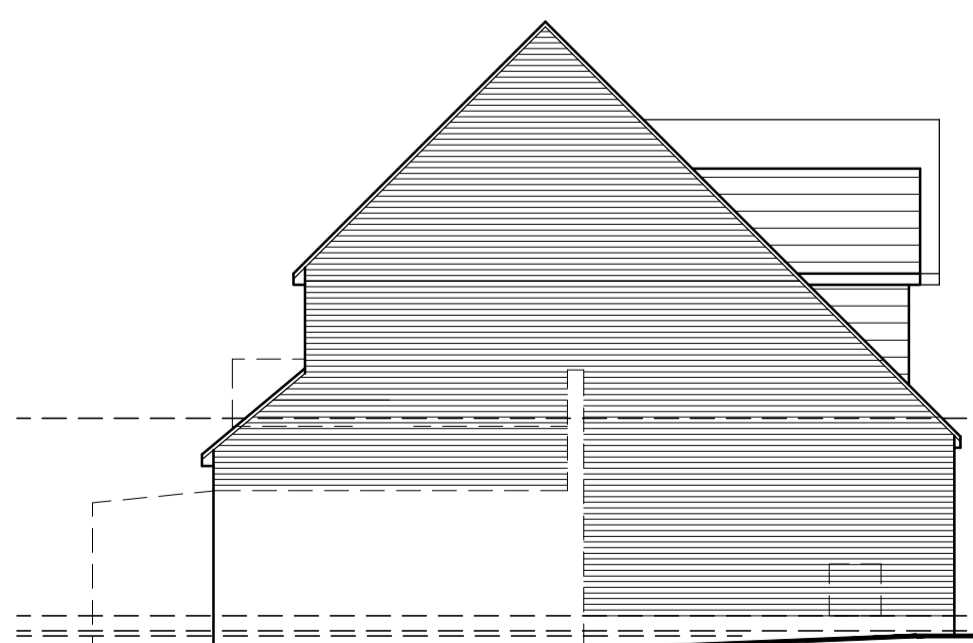

SIDE ELEVATION



FRONT ELEVATION

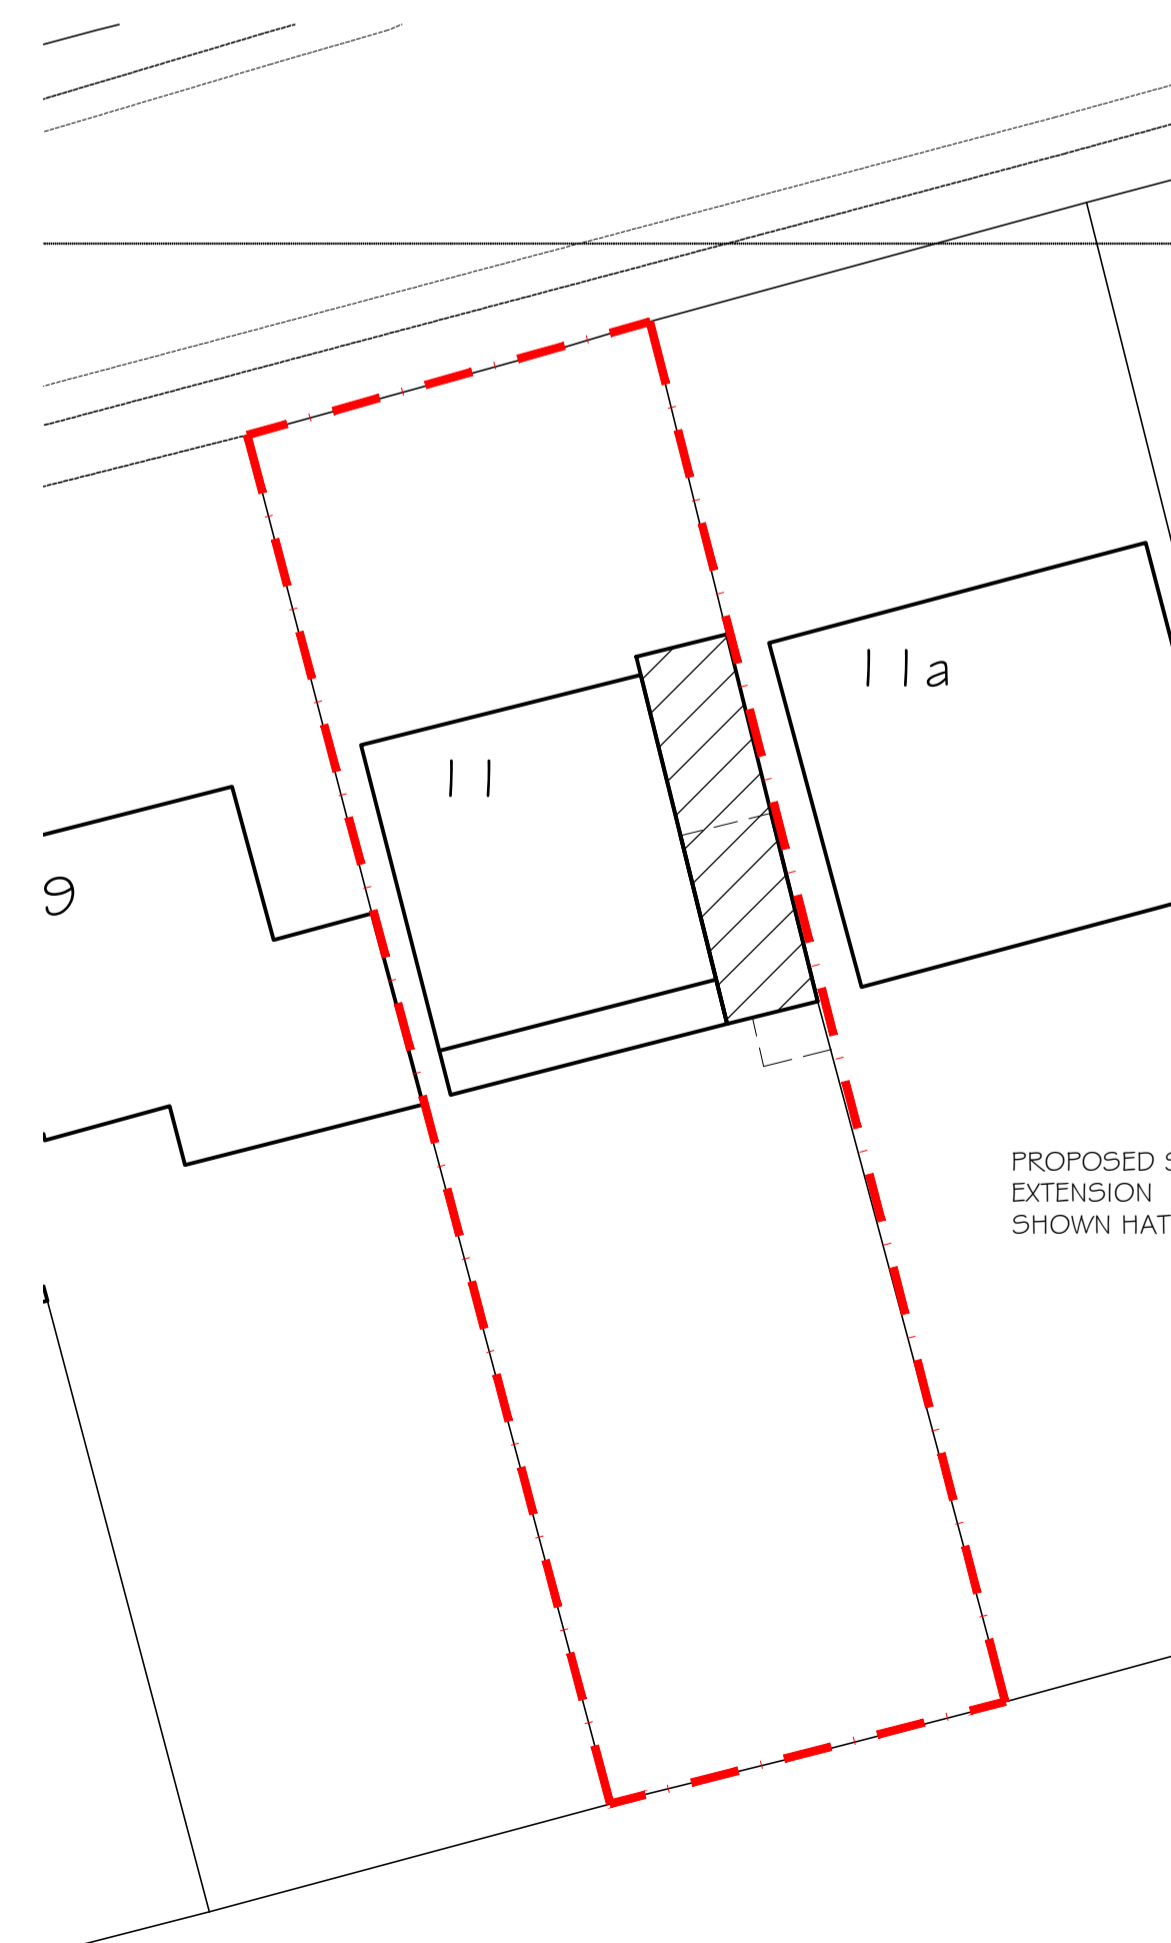

SITE PLAN 1:200

NOTES:


BROWN PLAIN ROOFING TILES, RED / BROWN FACING BRICKWORK with WHITE pvcU or ALUMINIUM EXTERNAL JOINERY ALL TO BE SIMILAR TO EXISTING.

Details of adjacent properties are approximate only

All site dimensions taken from ordnance survey layout & subject to site conditions & standard BS building tolerances

All levels are given from ground levels directly adjacent to the perimeter of the building and do not take into account any differences in ground levels

SPRINGFIELD
Architectural Services Ltd
13, Springfield Drive
Halesowen West Midlands B62 8EU
tel: 0121 602 4477 fax: 0121 421 1669

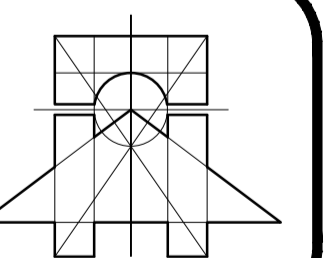

client Mr & Mrs S Murray

project 11, Oakfield Drive
Cofton Hackett. B45 8AN

drawing PROPOSED SIDE EXTENSION

date june 2022 scale 1:100 drawn AI

drawing number 24/03/22 rev

This drawing is to be read in conjunction with all related drawings. Do not scale from this drawing. All dimensions must be checked and verified on site before commencing any work or producing shop drawings. The originator should be notified immediately of any discrepancy. This drawing is copyright and remains the property of Springfield Architectural Services Limited.