


LEGEND:

When viewing individual elements please ensure that all layers beginning "C" are turned on & thawed, as well as the relevant floor prefix. e.g. "1" for first floor

Layer control		Elevation / Section	Drawing Annotation
Plan			
B : Basement	B : Brick	elev_*_b : Brick	heights above FFL to:
G : Ground	P : Partition	elev_*_f : Fixtures	s : Sill Height
1 : First	O : Overheads	elev_*_t : Text	h : Head Height
2 : Second	R : Ramps/Steps	elev_*_w : Window	c : Ceiling Height
3 : Third	S : Services	sec_*_b : Brick	b : Beam Height
4 : Fourth	W : Windows	sec_*_f : Fixtures	sp : Spring Point
5 : Fifth	L : Levels	sec_*_t : Text	sc : Structural Ceiling
6 : Sixth	T : Text	sec_*_w : Window	fc : False Ceiling

Symbols:-

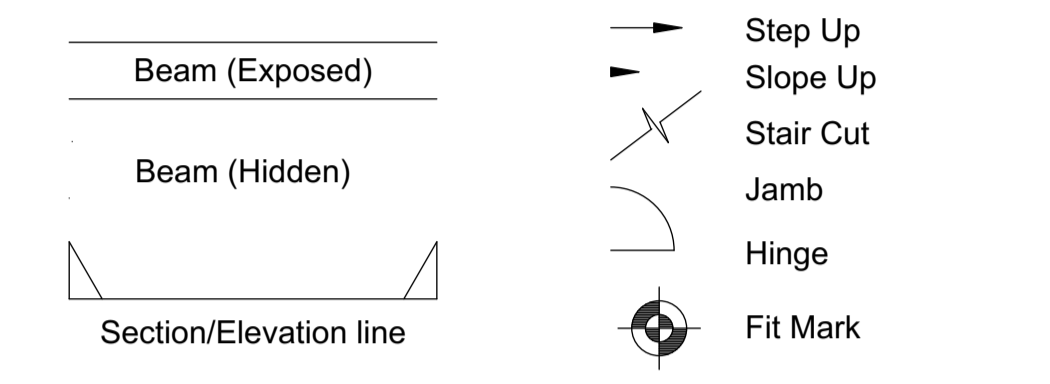

Example Level Annotation:-


- T 00.00 Elevation Detail Levels
- + 00.00 Plan Detail Levels
- + [00.00] Plan Soffit Levels

NOTE:

Survey information produced by:
 CSL SURVEYS (STEVENAGE) LTD
 16 LEYDEN ROAD, STEVENAGE, HERTFORDSHIRE SG1 2BP
 TEL: (01438) 728 441 FAX: (01438) 742 435
 EMAIL: mail@cslsurveys.com WEB: http://www.cslsurveys.com

Annakut Ltd
 Land Adjoining the Rose and Crown, Aston, Stevenage
 Existing Site: First Floor Plan

Revisions:

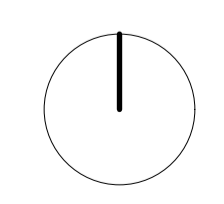

www.forge-ds.co.uk
 Forge Design Studio
 Cowesfield
 Whiteparish
 Salisbury
 SP5 2RB
 info@forge-ds.co.uk
 studio 01794 885872

Forge
 Design Studio

Figured dimensions only are to be taken from this drawing. Do not scale from this drawing. All dimensions are in millimetres unless otherwise stated. All dimensions and setting out coordinates shall be checked on site prior to work commencing. Any discrepancies shall be reported to Forge Design Studio.
 Forge Design Studio asserts its rights under the Copyright, Designs and Patents Act 1988, unless otherwise agreed in writing. All rights reserved.

Status: For Planning
Drawn by: LM Date: September 2022
Checked by: MH Date: September 2022
Scale: 1:100@A1
Project no: 202202
Drawing no: PL005 Revision: