




Existing Ground Floor Plan 1:100

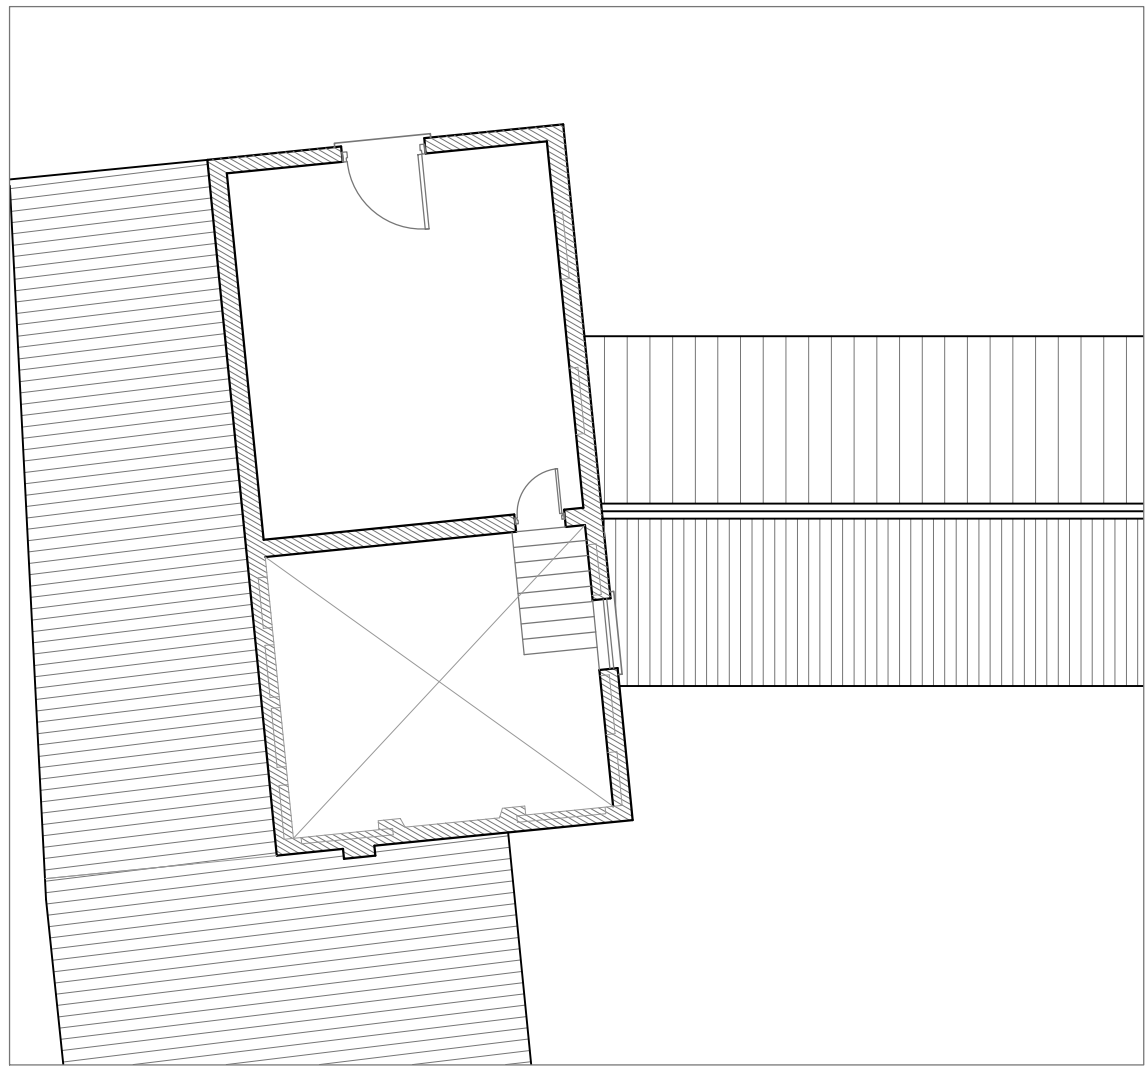

Existing First Floor Plan 1:100

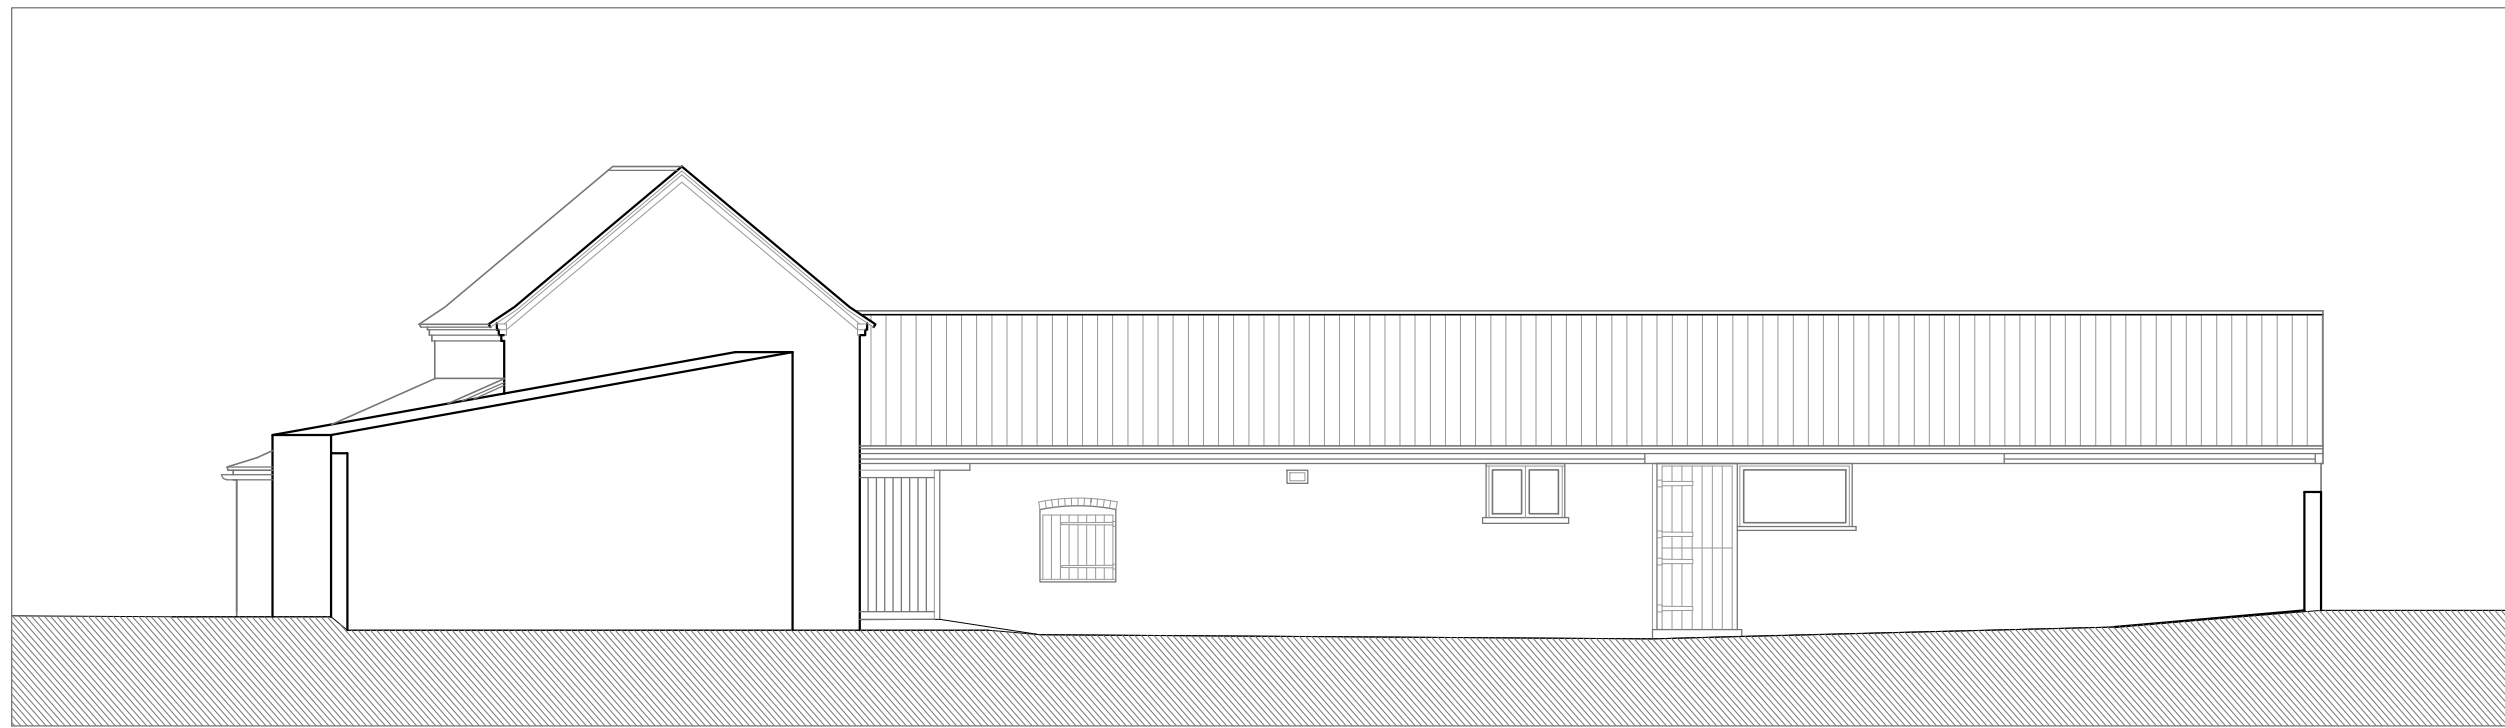


Existing West Elevation 1:100

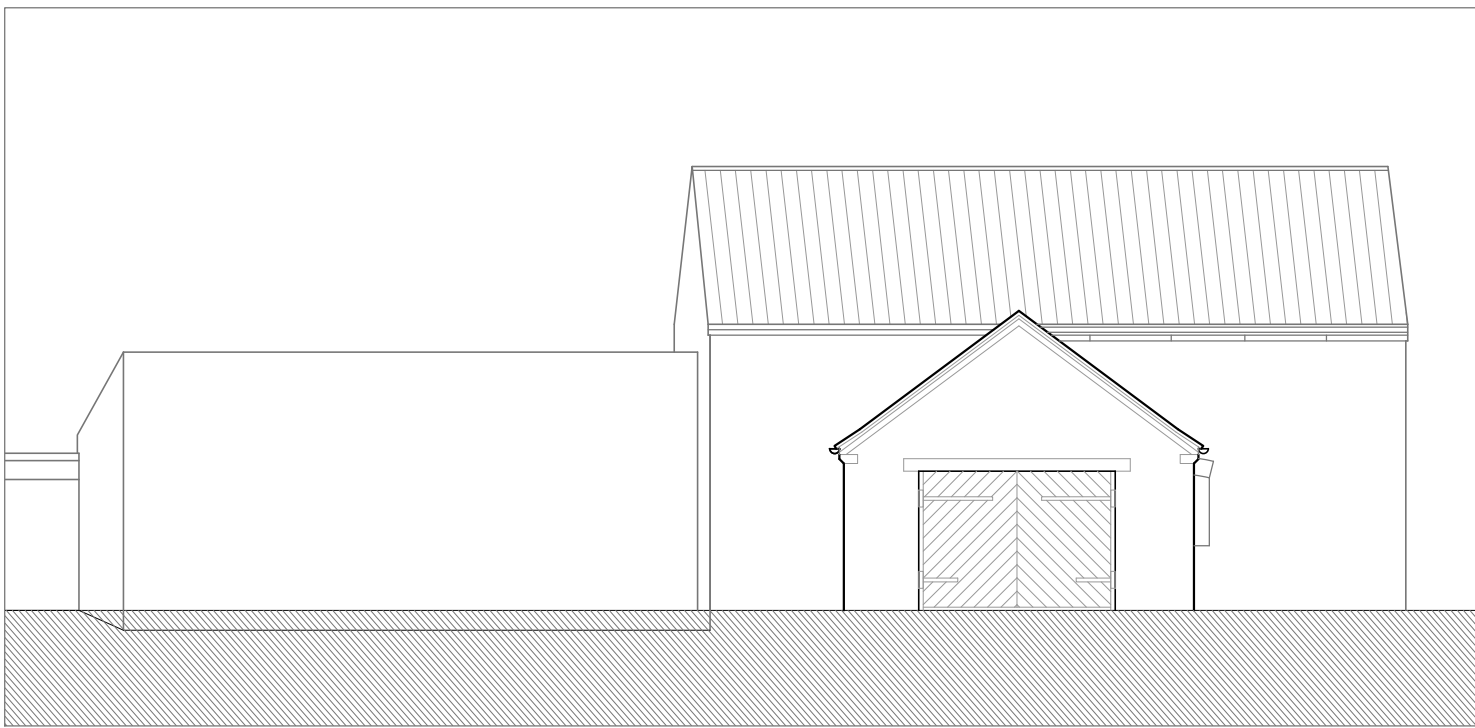

Existing South Elevation 1:100



Existing East Elevation 1:100

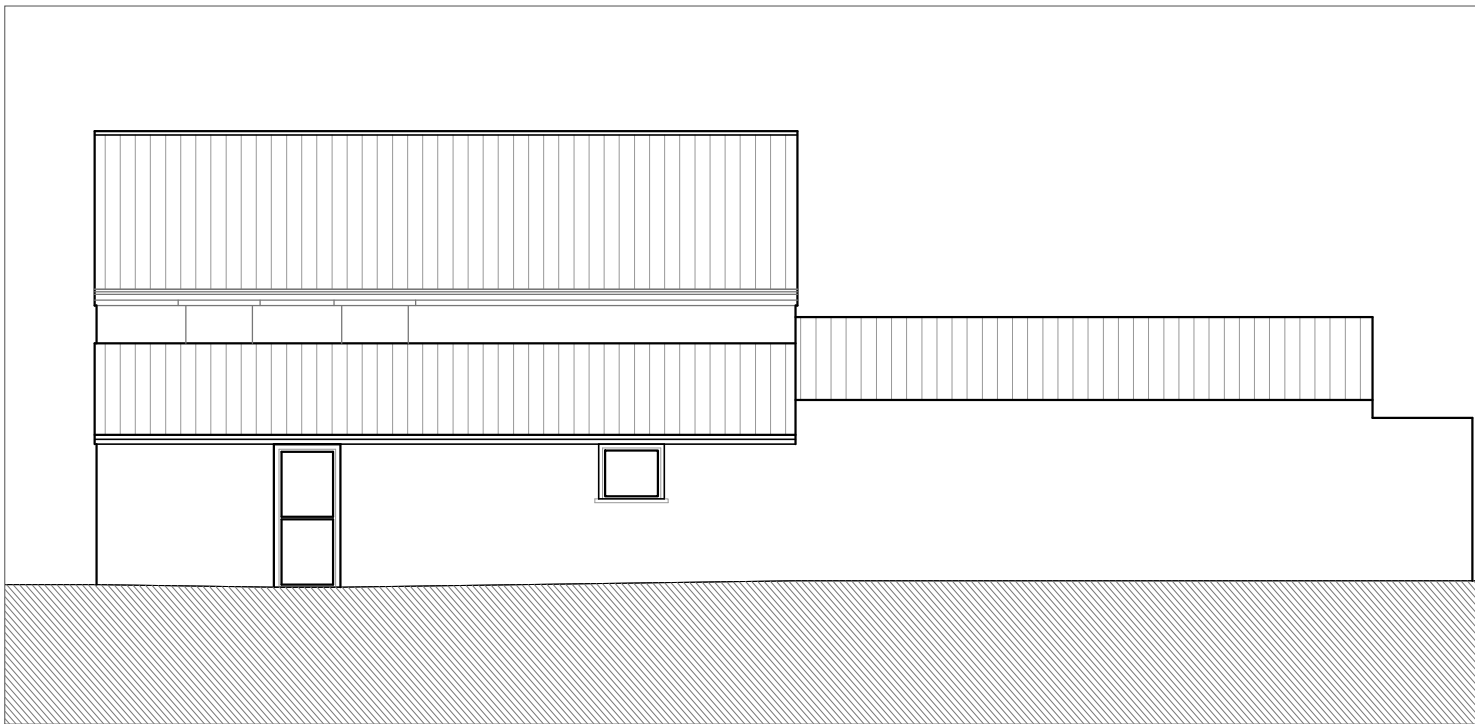

Existing North Elevation 1:100

Notes

Do not scale off this drawing - All dimensions and setting out to be verified on site. If in doubt contact the originator for clarification.

The contents of this drawing are covered by copyright and remain the property of Guy Forman Architect. The drawing is issued on the condition that it is not copied, reproduced, retained or disclosed to any unauthorised person, either wholly or in part without the consent in writing of Guy Forman Architect.

Rev	Description	Date	By	Chk
For Planning				
Barns at Beechwood Barn, Martin Proposed Conversion to 2 x Dwellings				
<div><div><div>guyforman</div><div>ARCHITECT &amp; PLANNERS</div></div><div><div>The Old Mill - Chapel Hill - Lincolnshire - LN4 4QB</div><div>guy@guyformanarchitects.com</div><div>Office: 01526 268181</div></div></div>				
Existing Plans & Elevations				
Scale: A1 Sheet	Date: 01/12/22	Drawn: GF	Checked: GF	Rev: -
Drawing No.: 483-SPE-E-01				