



Existing North Elevation



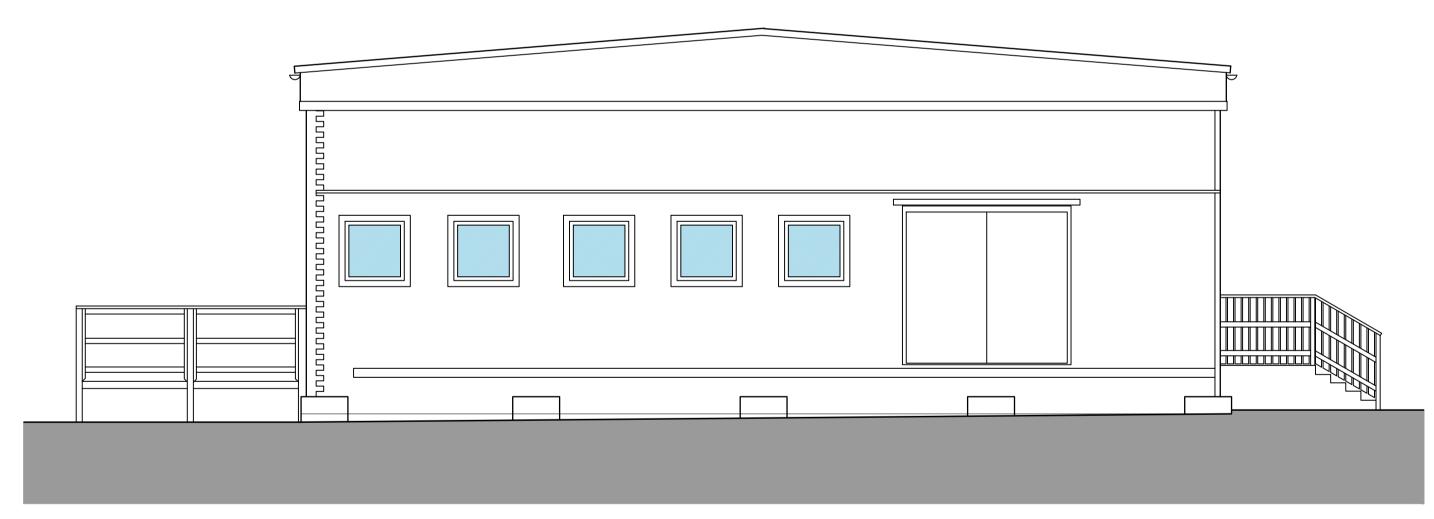

Existing West Elevation

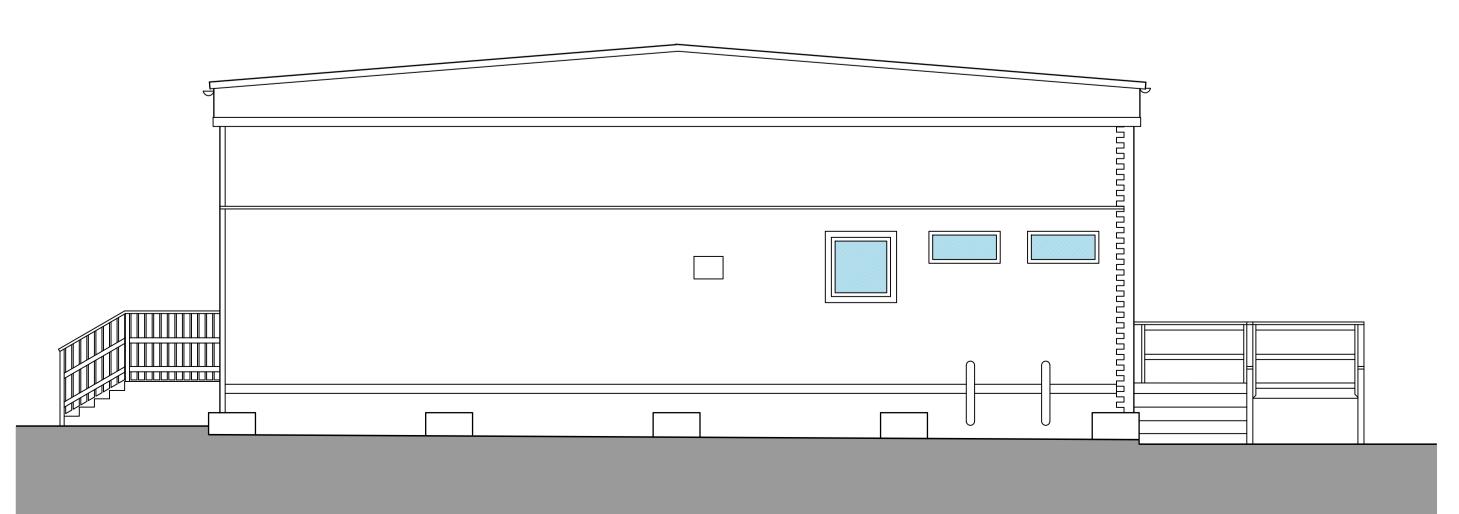

Existing East Elevation



T: 01526 860757 E: steve@stevendunnarchitects.co.uk HADLEIGH HOUSE, HIGH STREET, WALCOTT, LINCOLN, LN43SN

PROJECT DETAILS Proposed Development at Lincolnshire Van Centre, Main Street, North Kyme, Lincolnshire

CLIENT Lincolnshire Van Centre DRAWING TITLE

Existing Building Plans

DATE DRAWN December 2022 PR SCALE DRNG No. 1:50 @ A1 2711-A1-02

Copyright: This drawing and its entire contents are protected under the Copyright (Designs and Patents) Act 1990, and no portion shall be copied, duplicated, or otherwise reproduced and/or transmitted by any means whatsoever, without the prior written consent of the Author. Do Not scale from this drawing. Work to figured dimensions only. All dimensions are to be checked on site prior to commencement of works. Any discrepancies must be brought to the attention of the Architect prior to commencement of works on site.