


01 PROPOSED GROUND FLOOR




02 PROPOSED ROOF PLAN

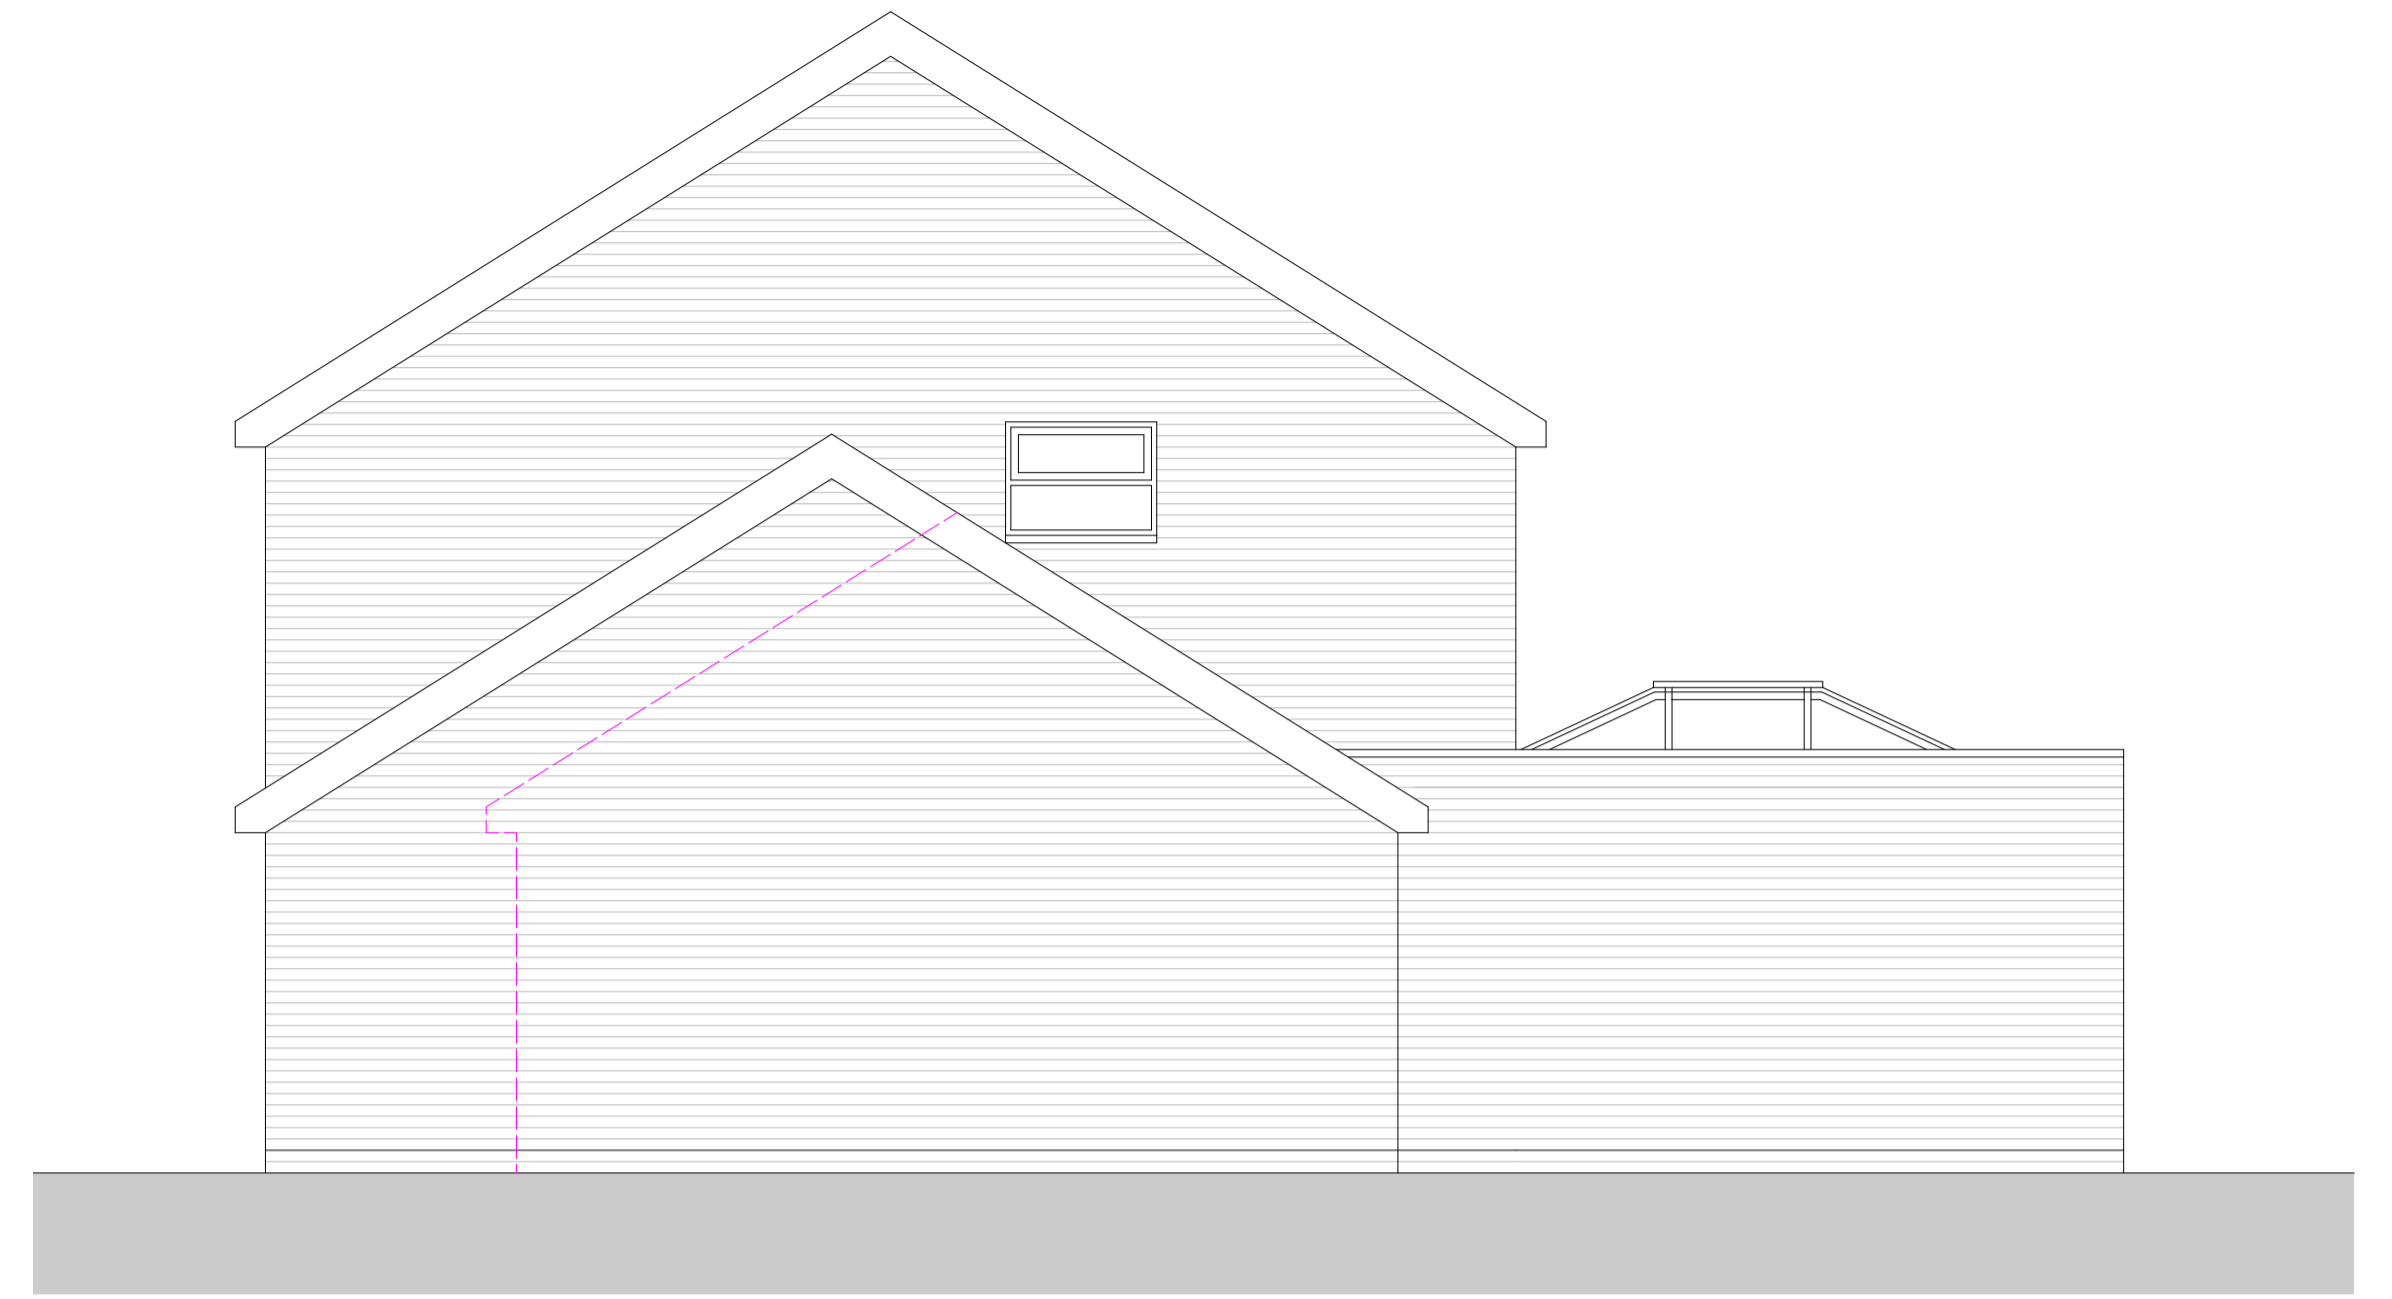


03 PROPOSED GABLE ELEVATION



04 PROPOSED REAR ELEVATION

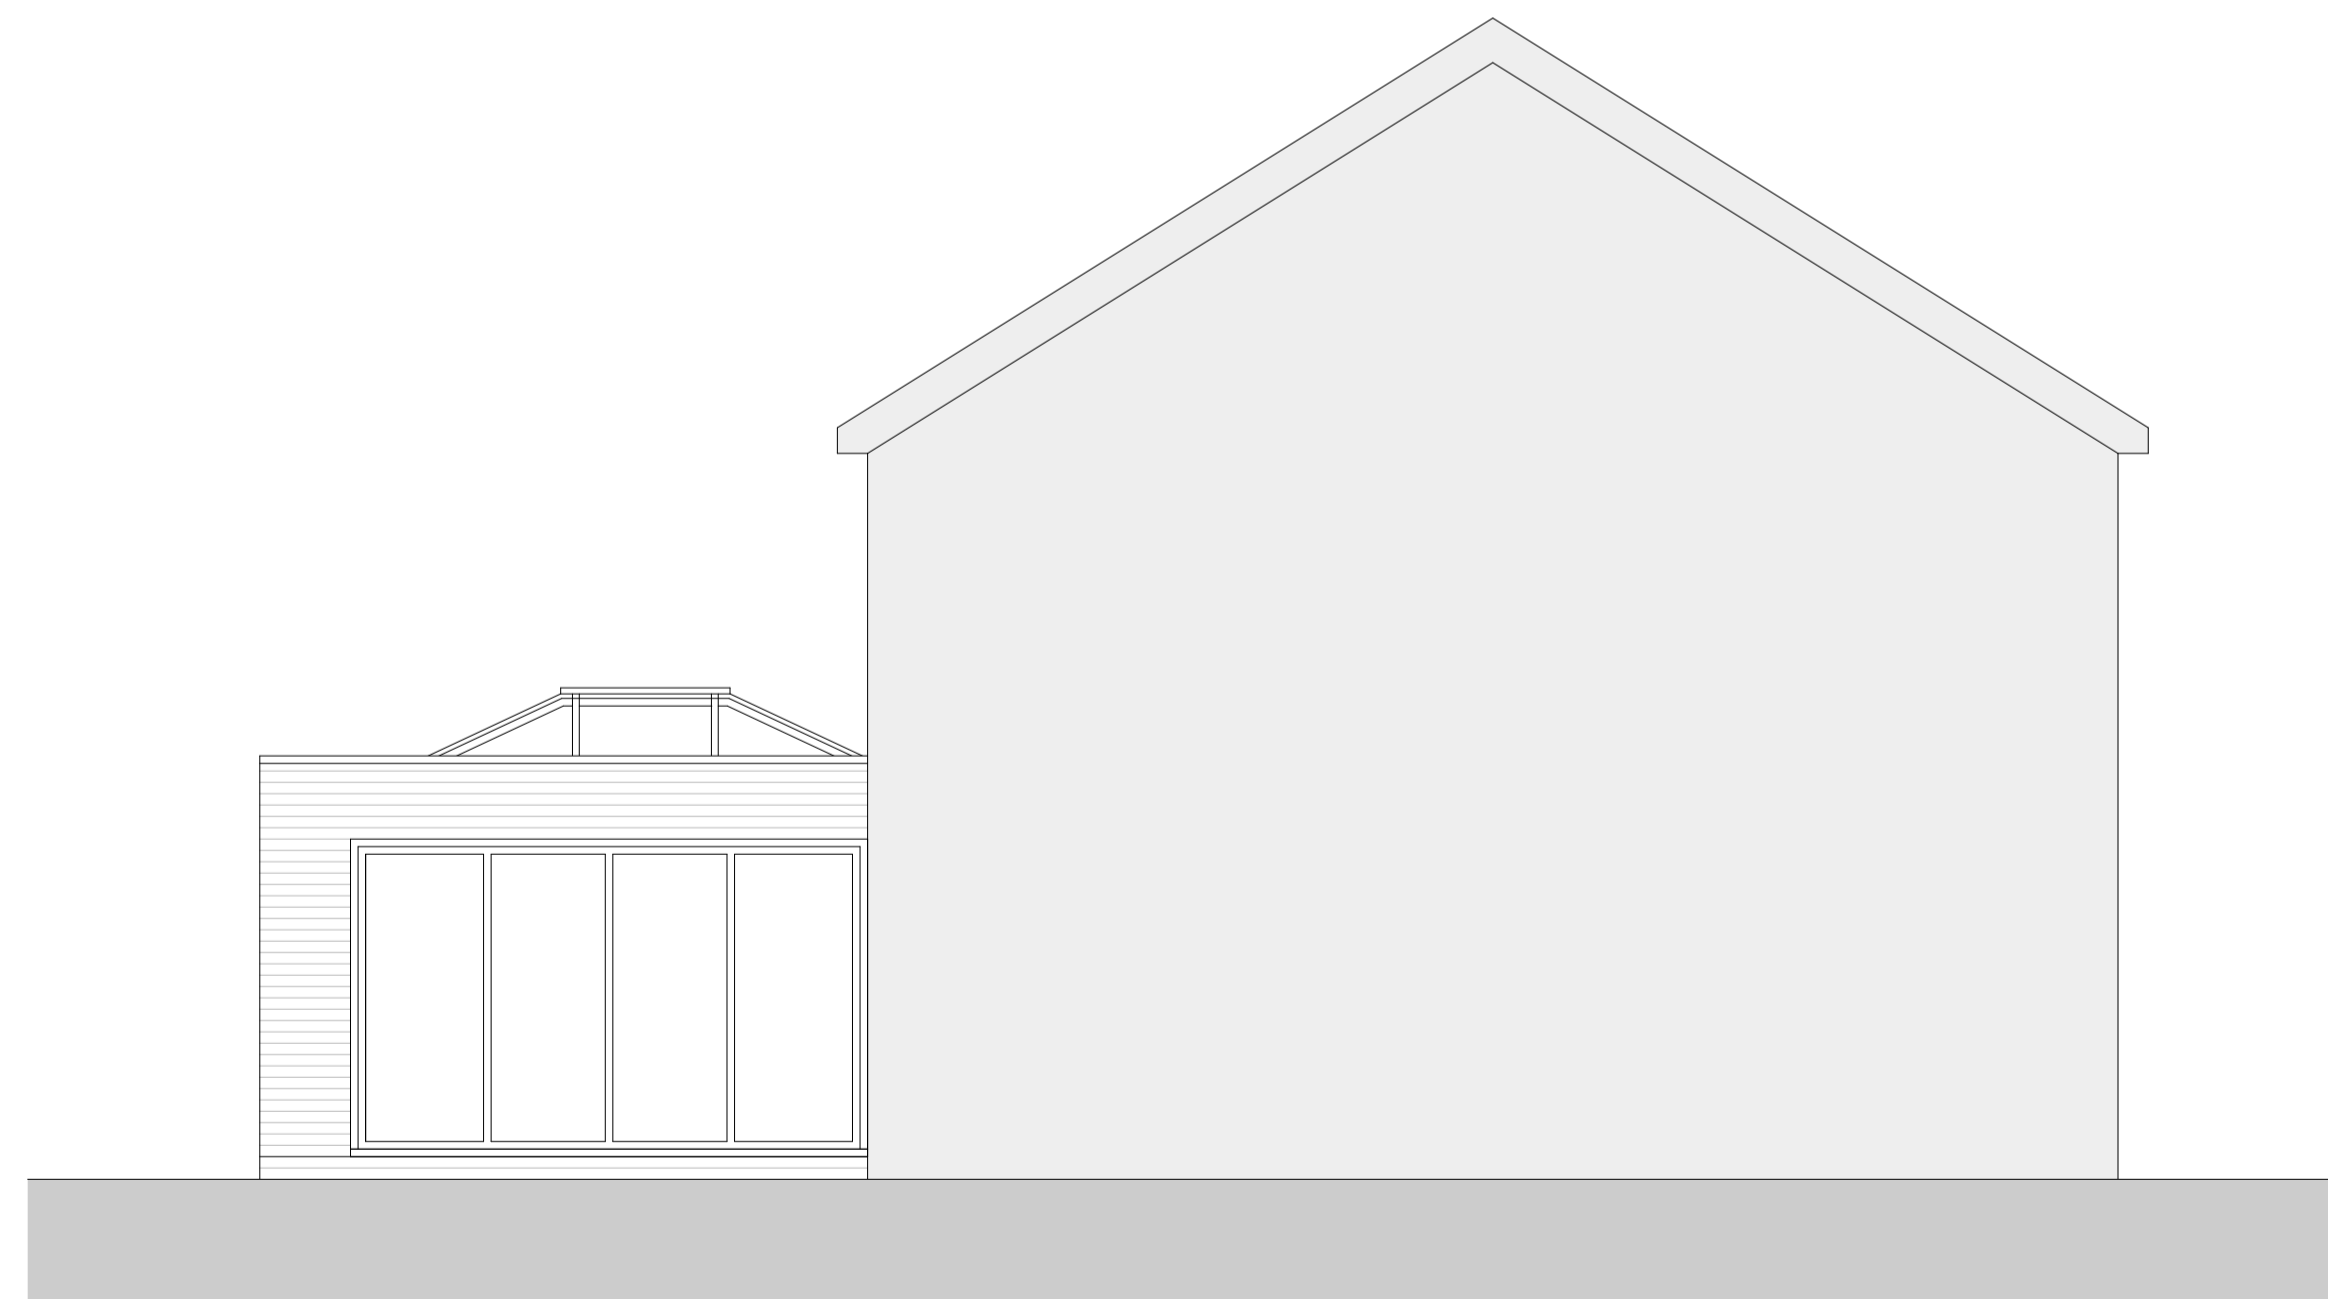

05 PROPOSED PARTY WALL ELEVATION

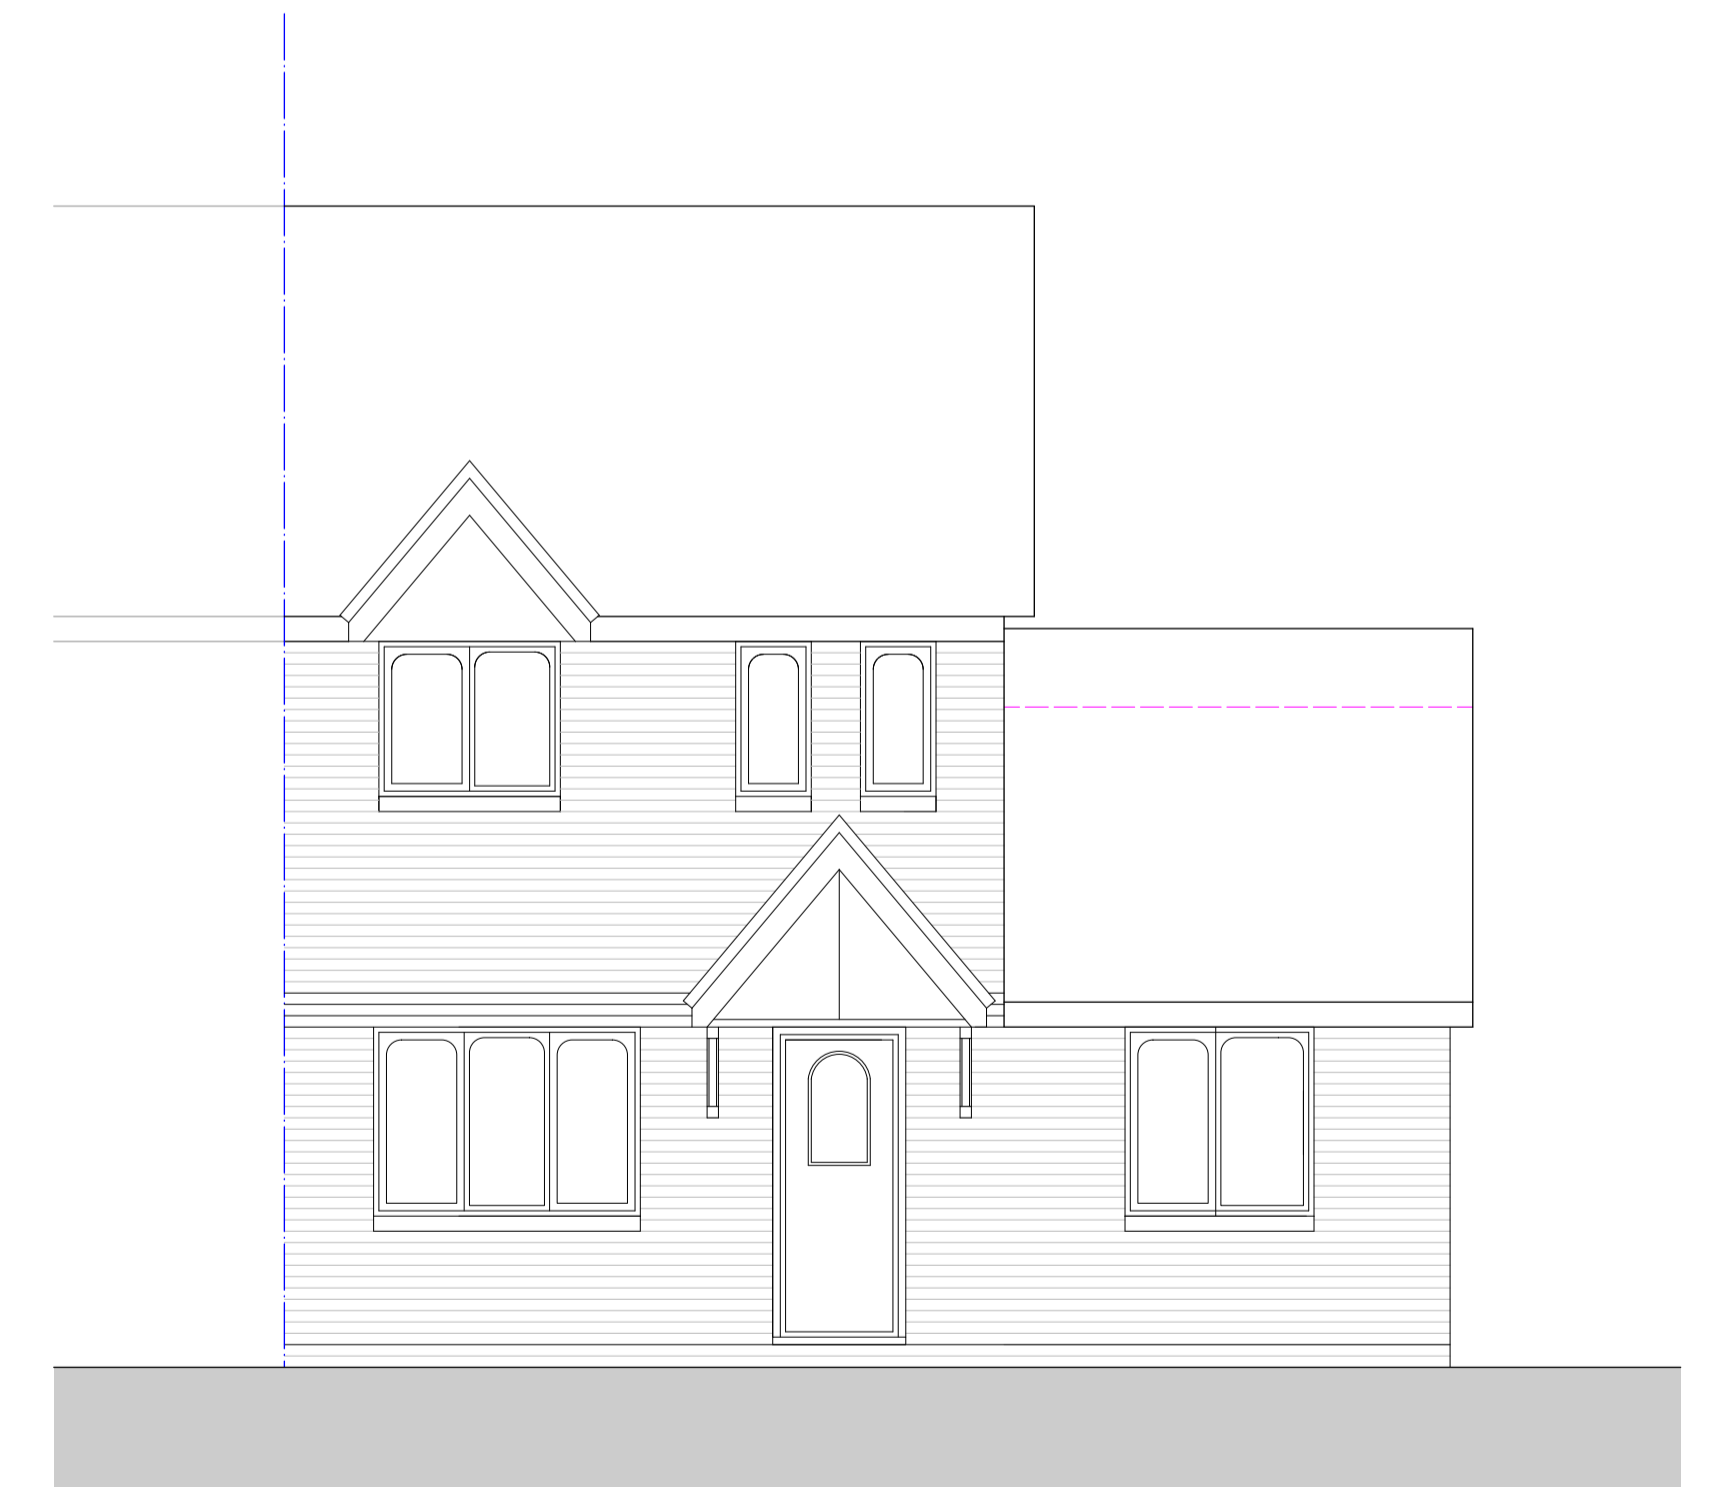

06 PROPOSED FRONT ELEVATION

Shirley Jackson

20 Alder Close, Dibden

Proposed Plans / Elevations

Revisions:



--- LINE OF EXISTING GARAGE RIDGE

www.forge-ds.co.uk
 Forge Design Studio
 Cowesfield
 Whiteparish
 Salisbury
 SP5 2RB
 info@forge-ds.co.uk
 studio 01794 885872

Forge
 Design Studio
Figured dimensions only are to be taken from this drawing. Do not scale from this drawing. All dimensions are in millimetres unless otherwise stated. All dimensions and setting out coordinates shall be checked on site prior to work commencing. Any discrepancies shall be reported to Forge Design Studio.
 Forge Design Studio asserts its rights under the Copyright, Designs and Patents Act 1988, unless otherwise agreed in writing. All rights reserved.

Status: For Information

Drawn by: LM Date: January 2023

Checked by: MH Date: January 2023

Scale: 1:50 @ A1

Project no: 202218

Drawing no: PL003

Revision: