




EXISTING

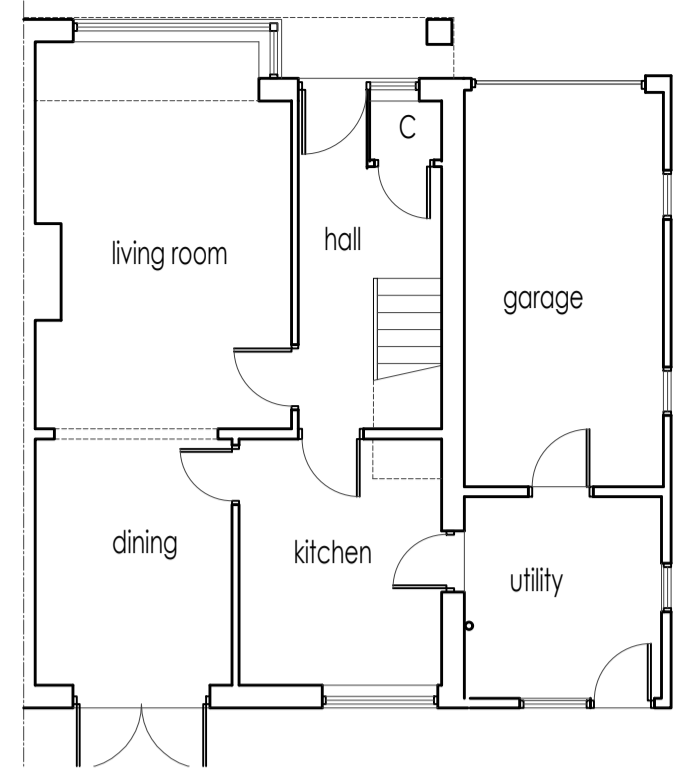


GROUND FLOOR PLAN
SCALE 1:100

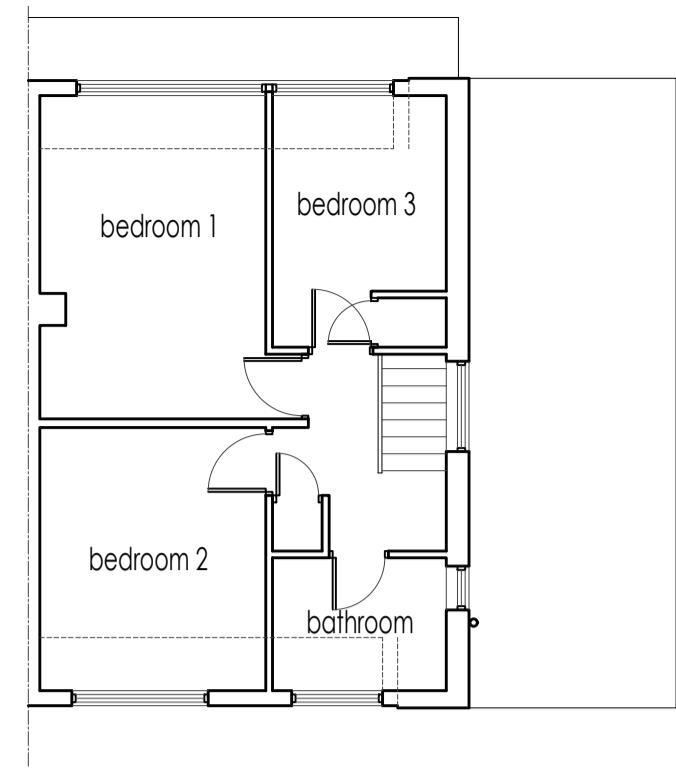


FIRST FLOOR PLAN
SCALE 1:100

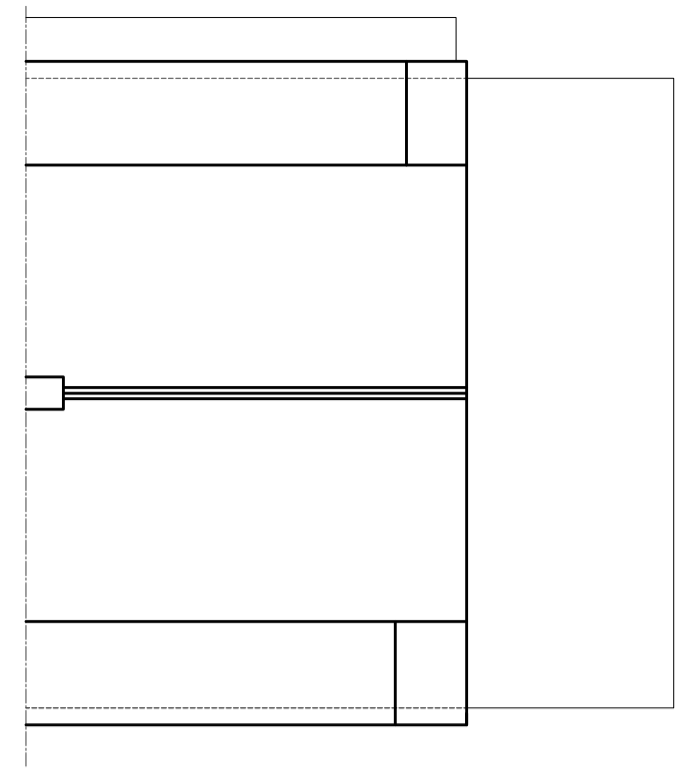


ROOF PLAN
SCALE 1:100

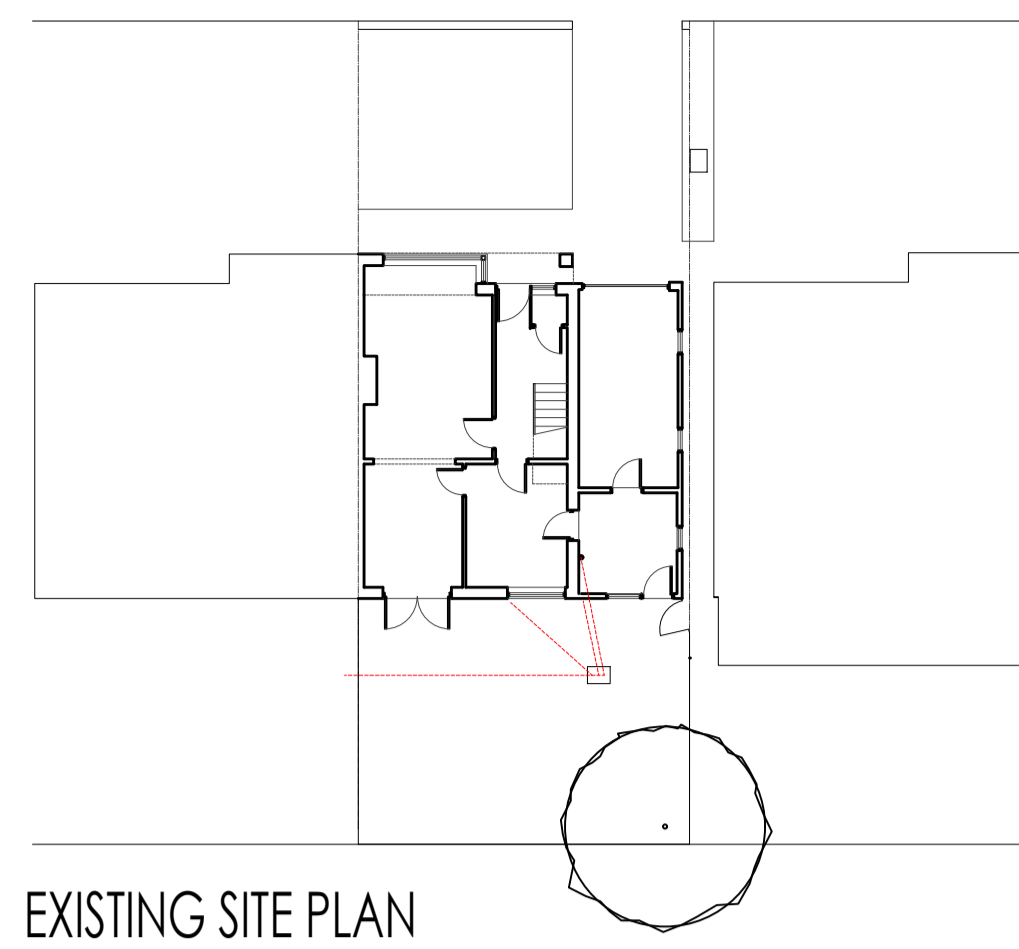

EXISTING SITE PLAN
SCALE 1:200

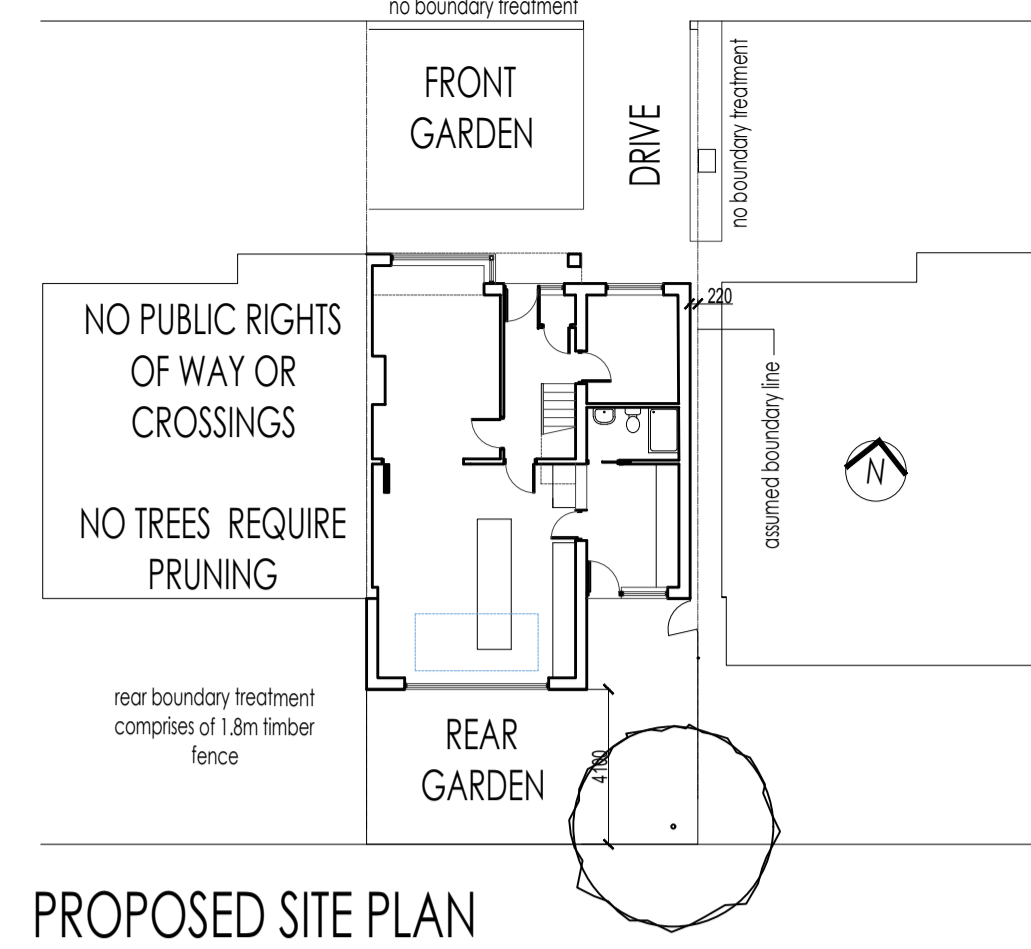

PROPOSED SITE PLAN
SCALE 1:200

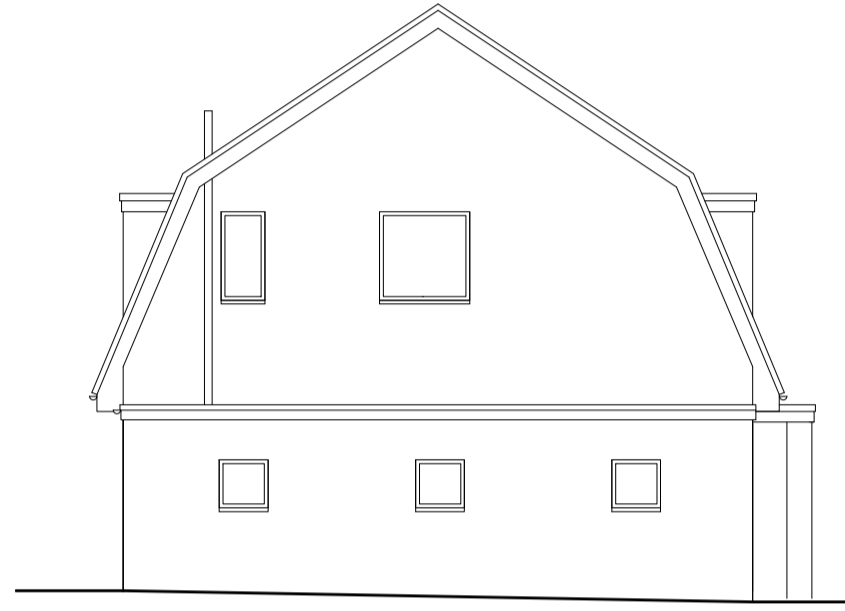


EAST ELEVATION
SCALE 1:100



SOUTH ELEVATION
SCALE 1:100




NORTH ELEVATION
SCALE 1:100

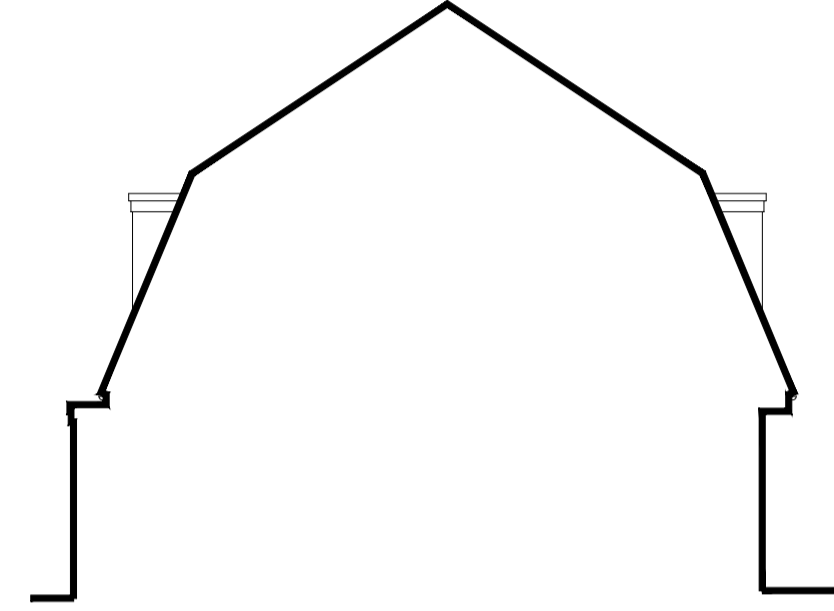


WEST ELEVATION
SCALE 1:100


PROPOSED

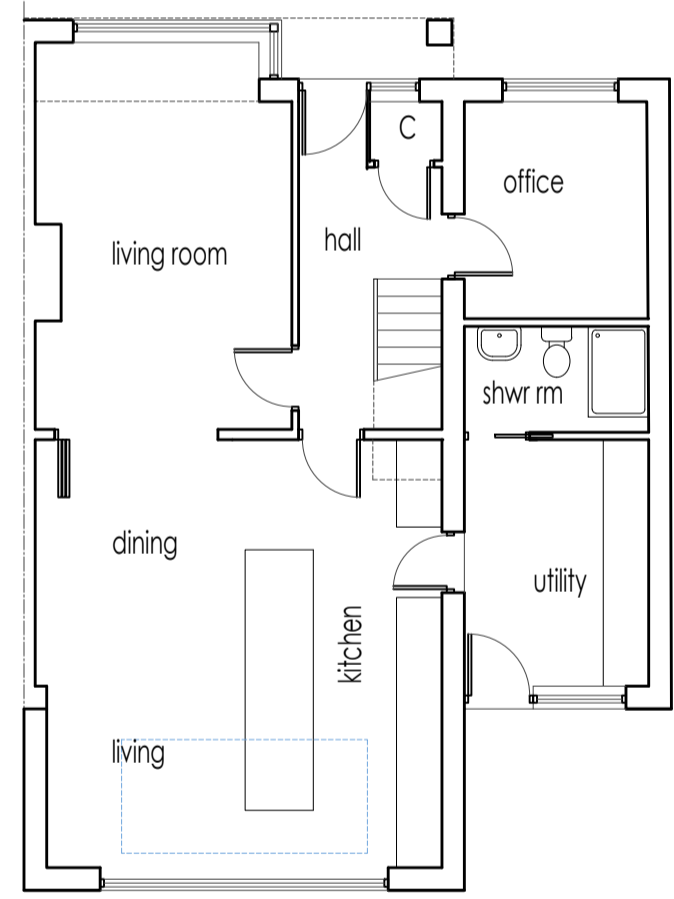


GROUND FLOOR PLAN
SCALE 1:100

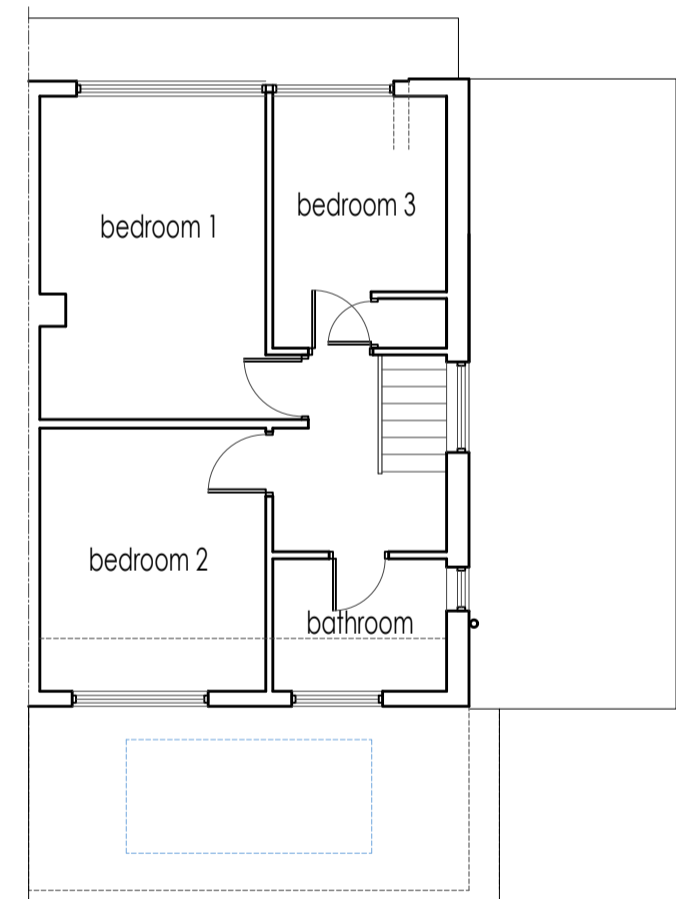


FIRST FLOOR PLAN
SCALE 1:100

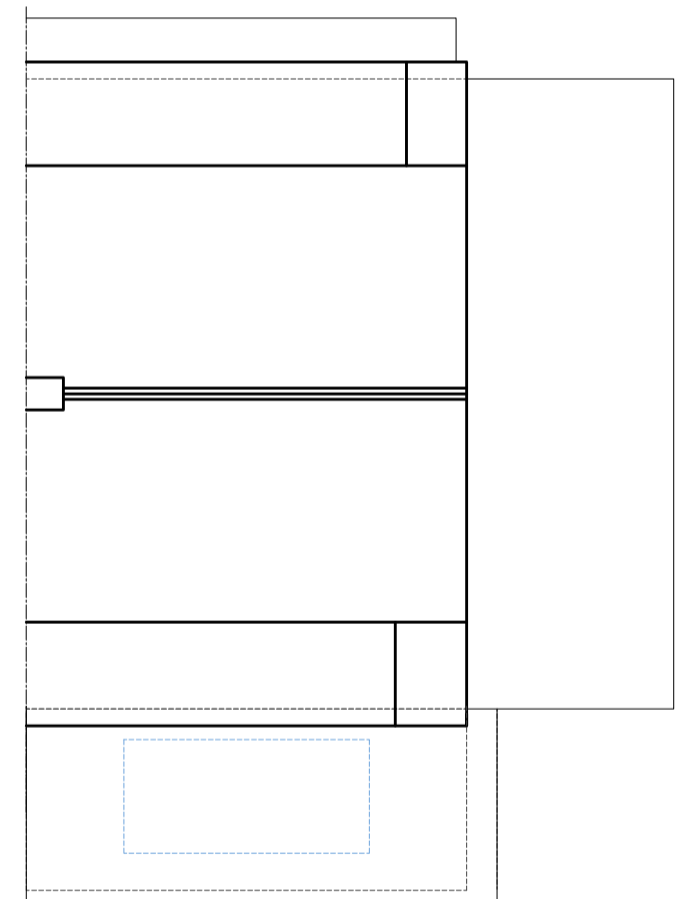

ROOF PLAN
SCALE 1:100

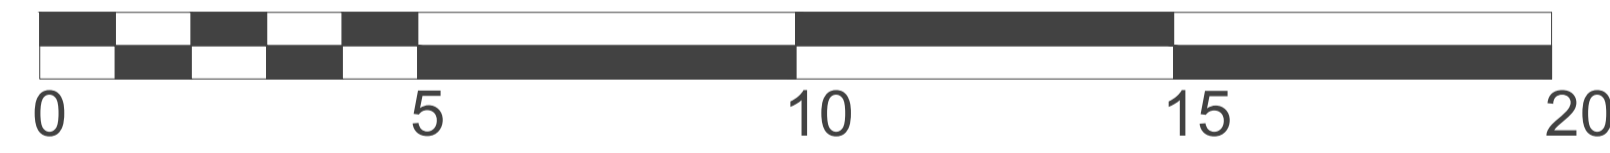

SCALE BAR 1:100

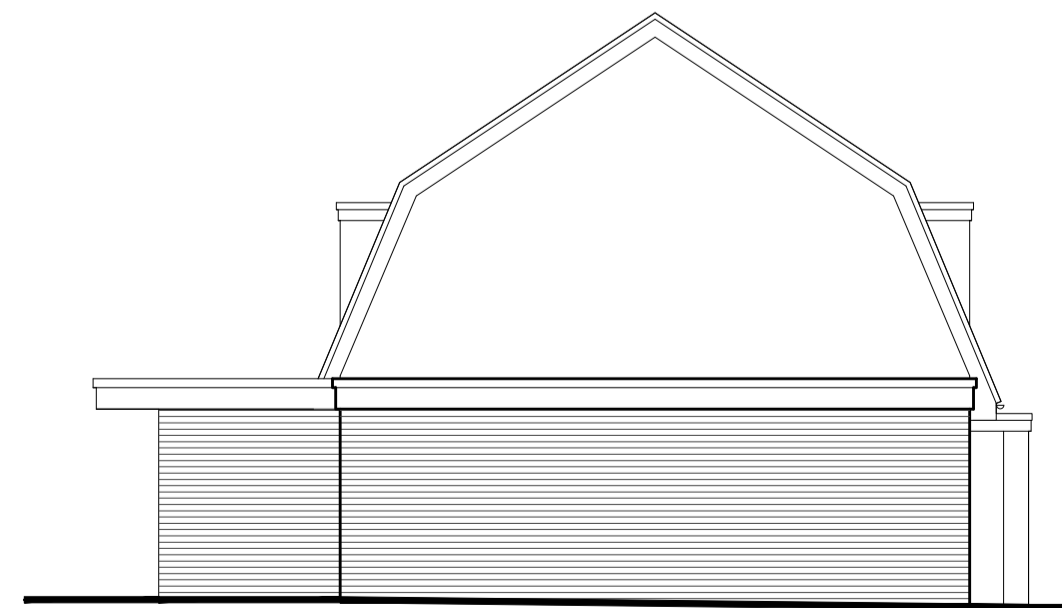


EAST ELEVATION
SCALE 1:100



SOUTH ELEVATION
SCALE 1:100



NORTH ELEVATION
SCALE 1:100

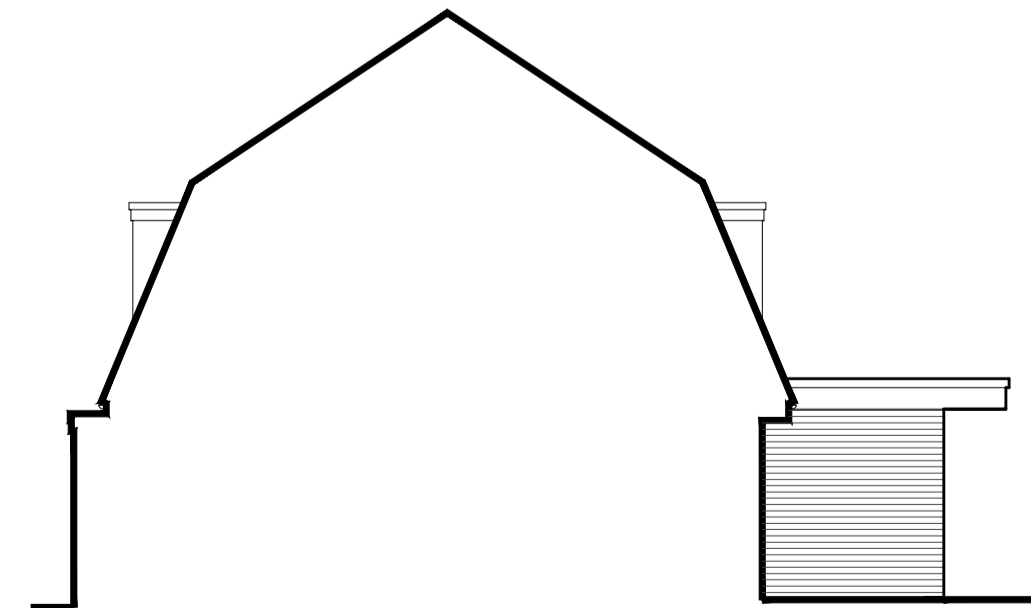

WEST ELEVATION
SCALE 1:100

CLIENT			
MR AND MRS CHELTON			
PROJECT			
10 HOTSPUR AVENUE			
PROPOSED PLANS & ELEVATIONS			
SCALE @ A1	STATUS		
1:100	FEASIBILITY		
NAME	SIGNATURE	DATE	
LEVEL 1	IH	09.01.2023	
DRAWN			
DRAWING NUMBER	REVISION		
//	PO-20-101	P	