



© This drawing, the works and concepts depicted are the copyright of John Fowkes Architects and may not be reproduced or made use of, either directly or indirectly without express written consent. Do not scale off this drawing. All heights, levels, sizes and dimensions to be checked on site before any work is put to hand.


- Notes:
1. Do not scale this drawing.
  2. Any omissions or errors to be reported to Architect prior to commencement of work on site.
  3. This drawing is to be read in conjunction with all other project drawings, schedules and specifications.

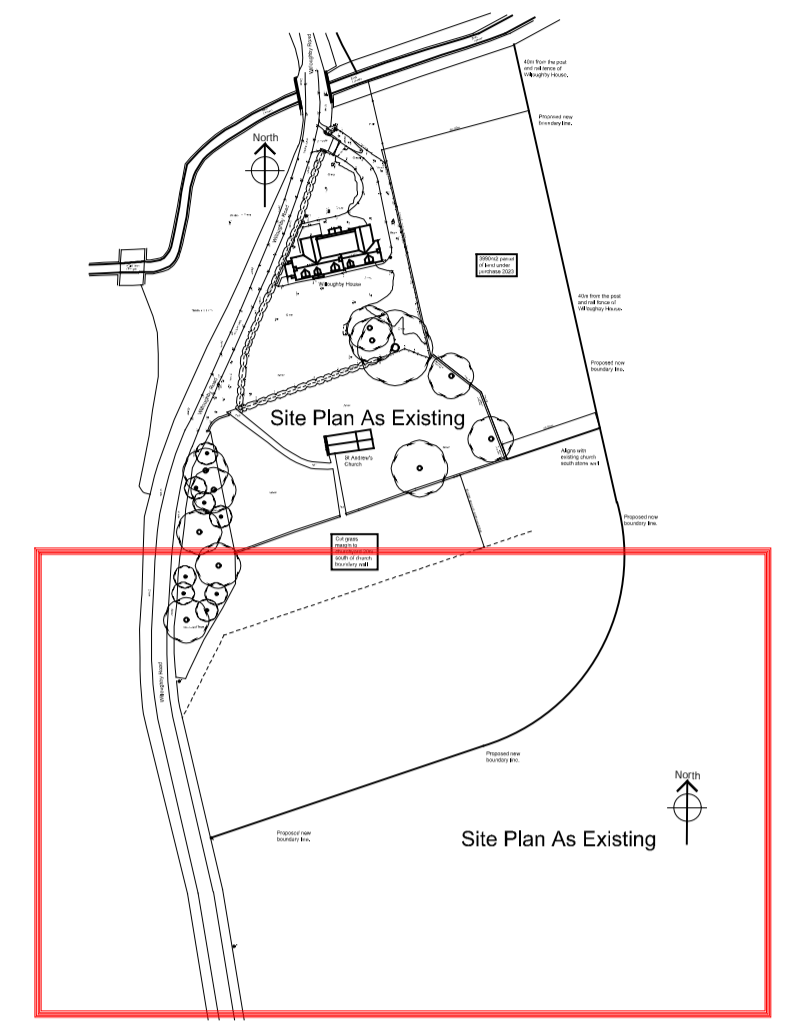

**KEY PLAN**

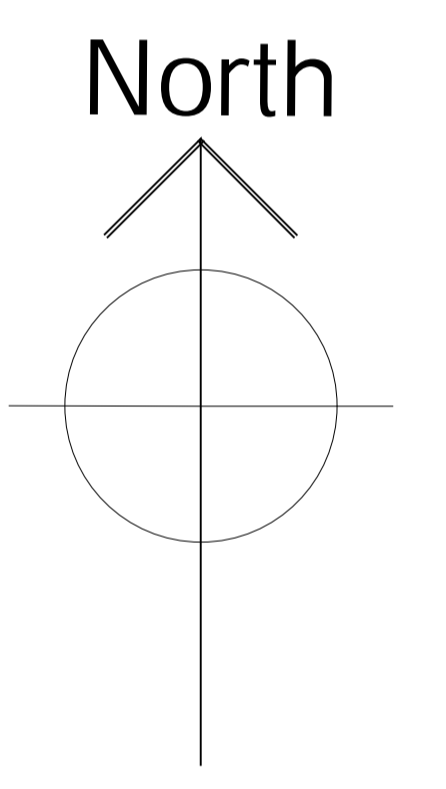

# Site Plan As Existing

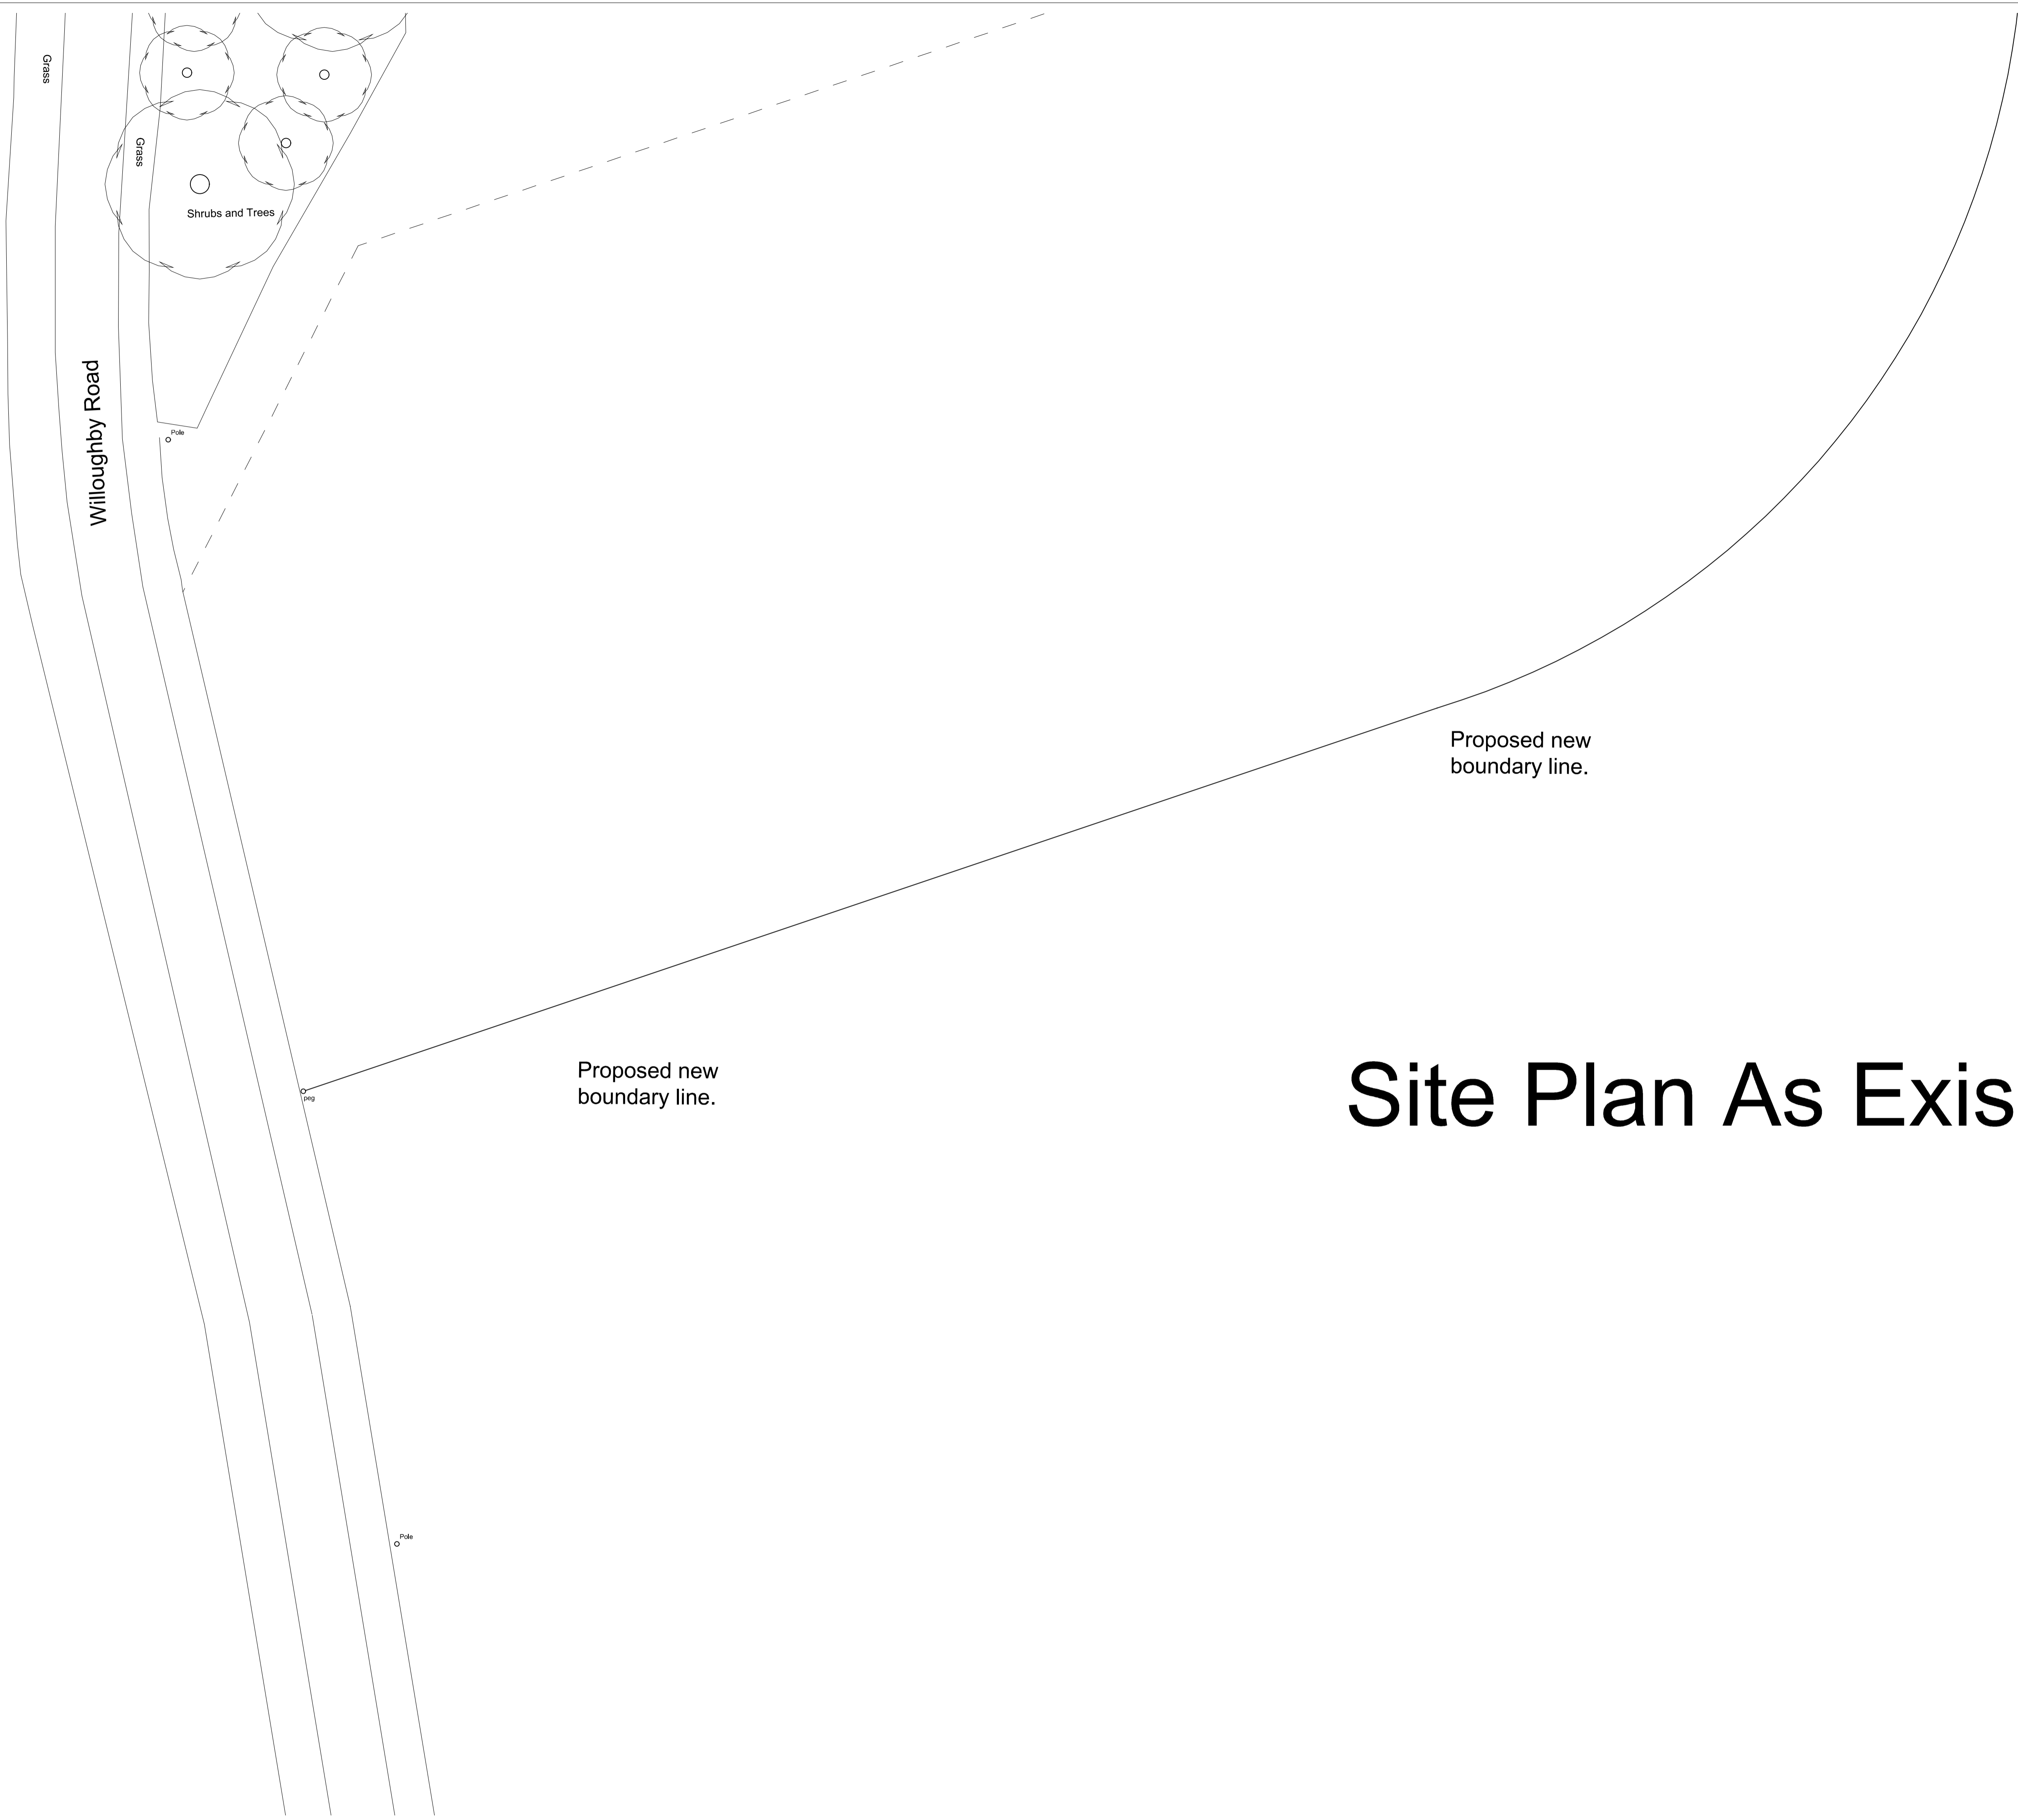

For Planning Application ONLY

<b>Project</b> New garage and drive. Willoughby House, Willoughby Road, Scott Willoughby, NG34 0DX <small>see Mr &amp; Mrs G Sly</small>		<i>john fowkes</i> <b>ARCHITECTS</b> <small>RIBA Chartered Architects RIBA Chartered Practice</small>	
<b>Drawing Title</b> Plans As Existing South portion of the site See also P102		<small>RIBA Chartered Architects RIBA Chartered Practice</small>	
<b>Date</b>	<b>Scale</b>	<b>Size</b>	<b>Auth</b>
Nov 22	1:200	A1	jpf
<b>Project No.</b>	<b>Drawing No.</b>	<b>Rev</b>	
2212	P103		
<small>reg office 9 Shaldon Close, Spring Park, Mapperley, Nottingham NG3 5XF          J Fowkes BArch DipArch RIBA          07585 448 391 01636 330011          www.johnfowkesarchitects.co.uk</small>			