

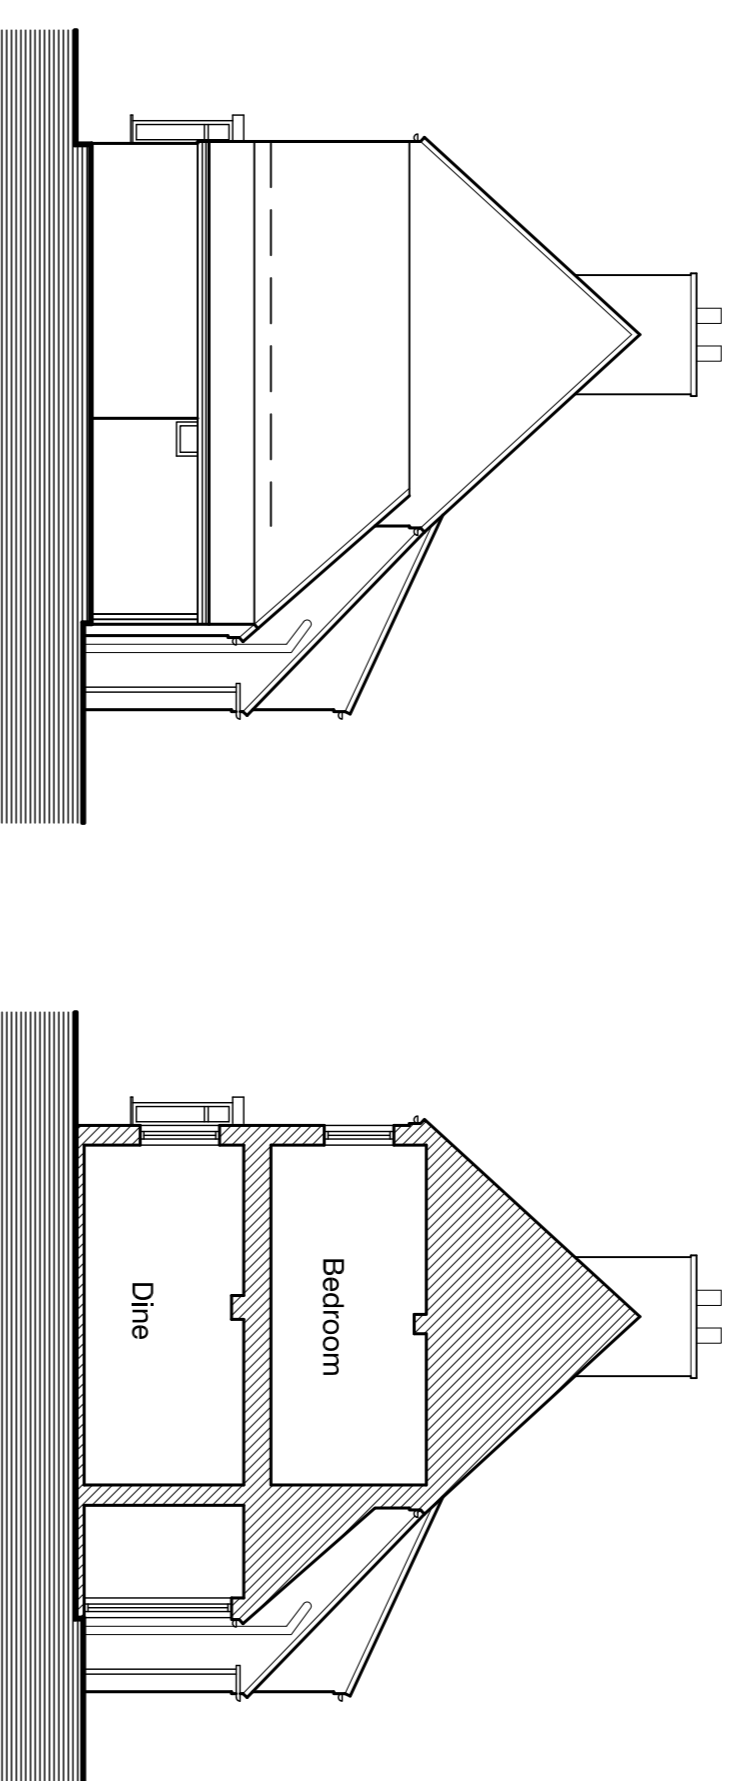
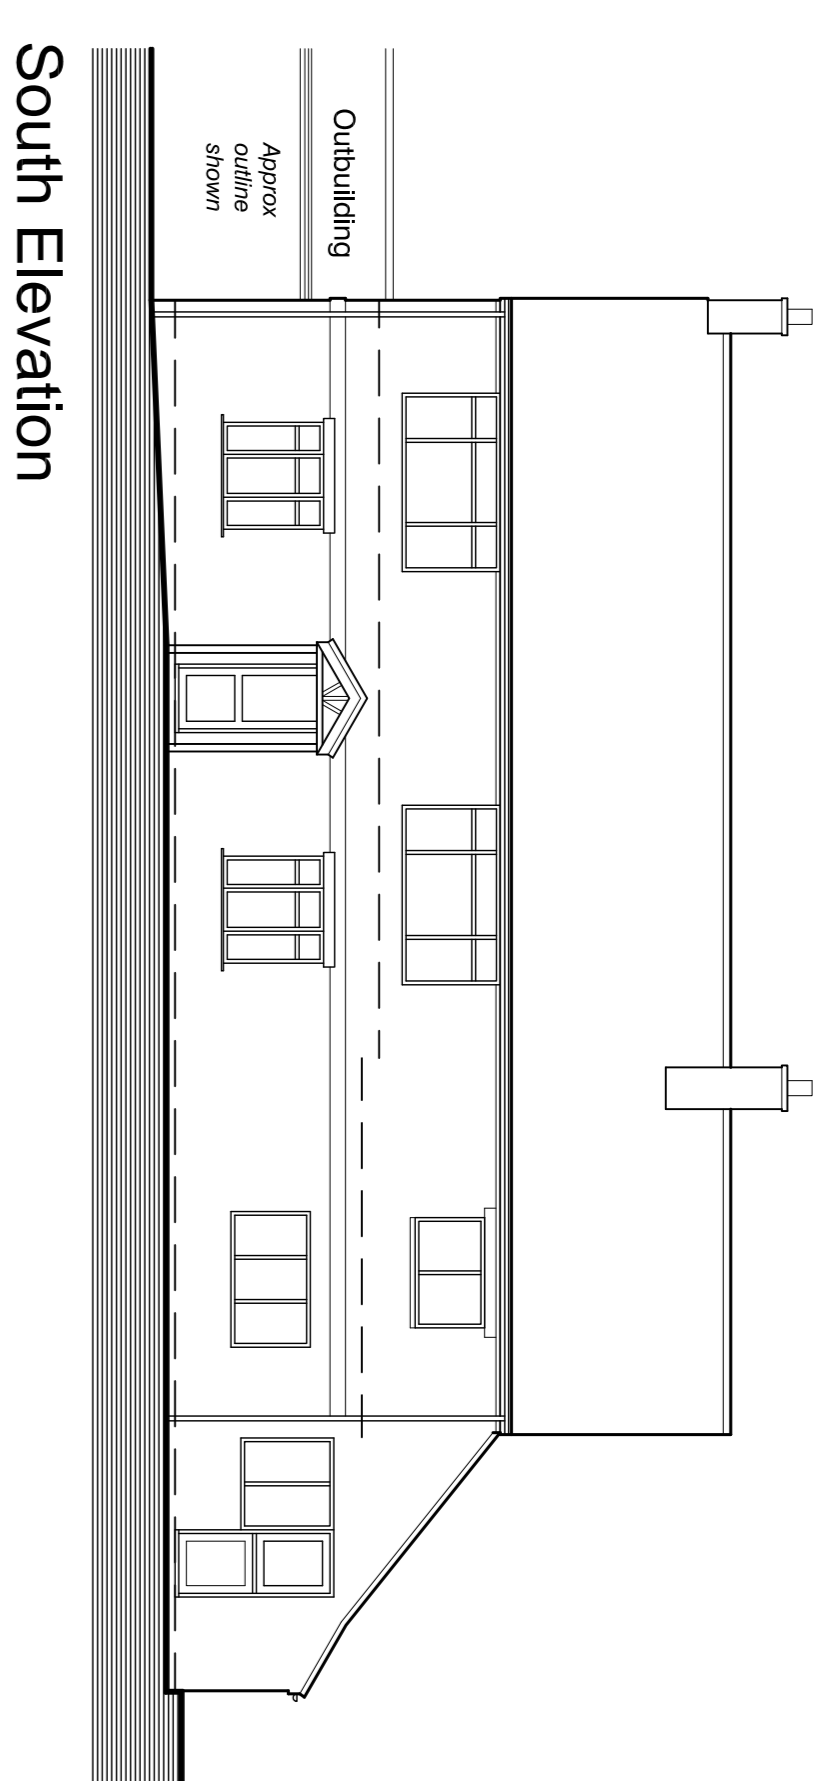
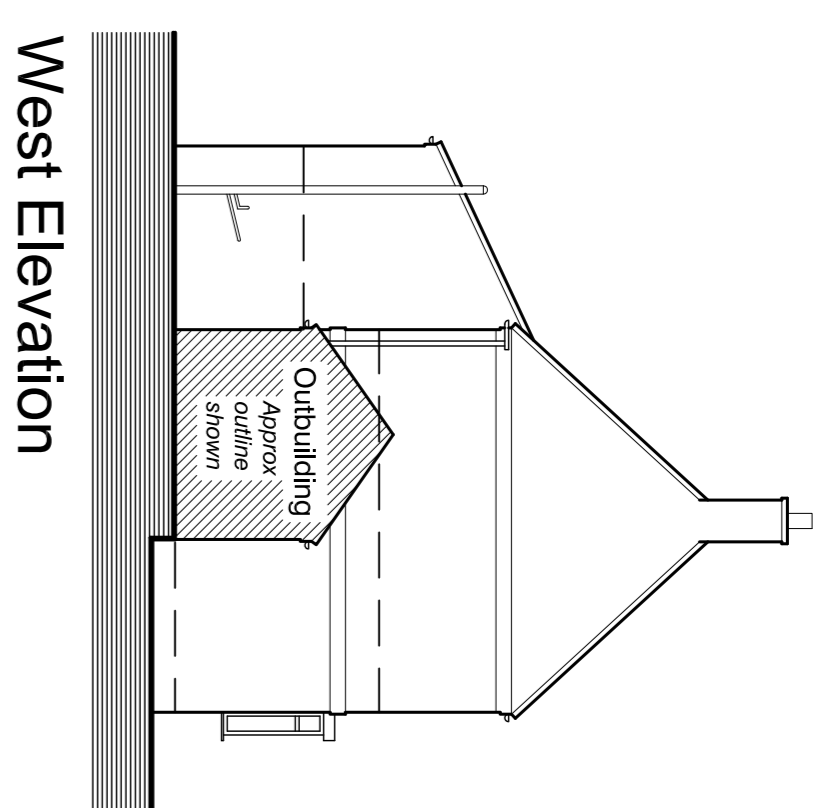


Notes:-  
 All dimensions and setting out to be verified prior to work commencing.  
 All discrepancies to be notified to this office prior to work commencing.  
 Do not scale off drawing - use figured dimensions only.


Rev	Revision	Date

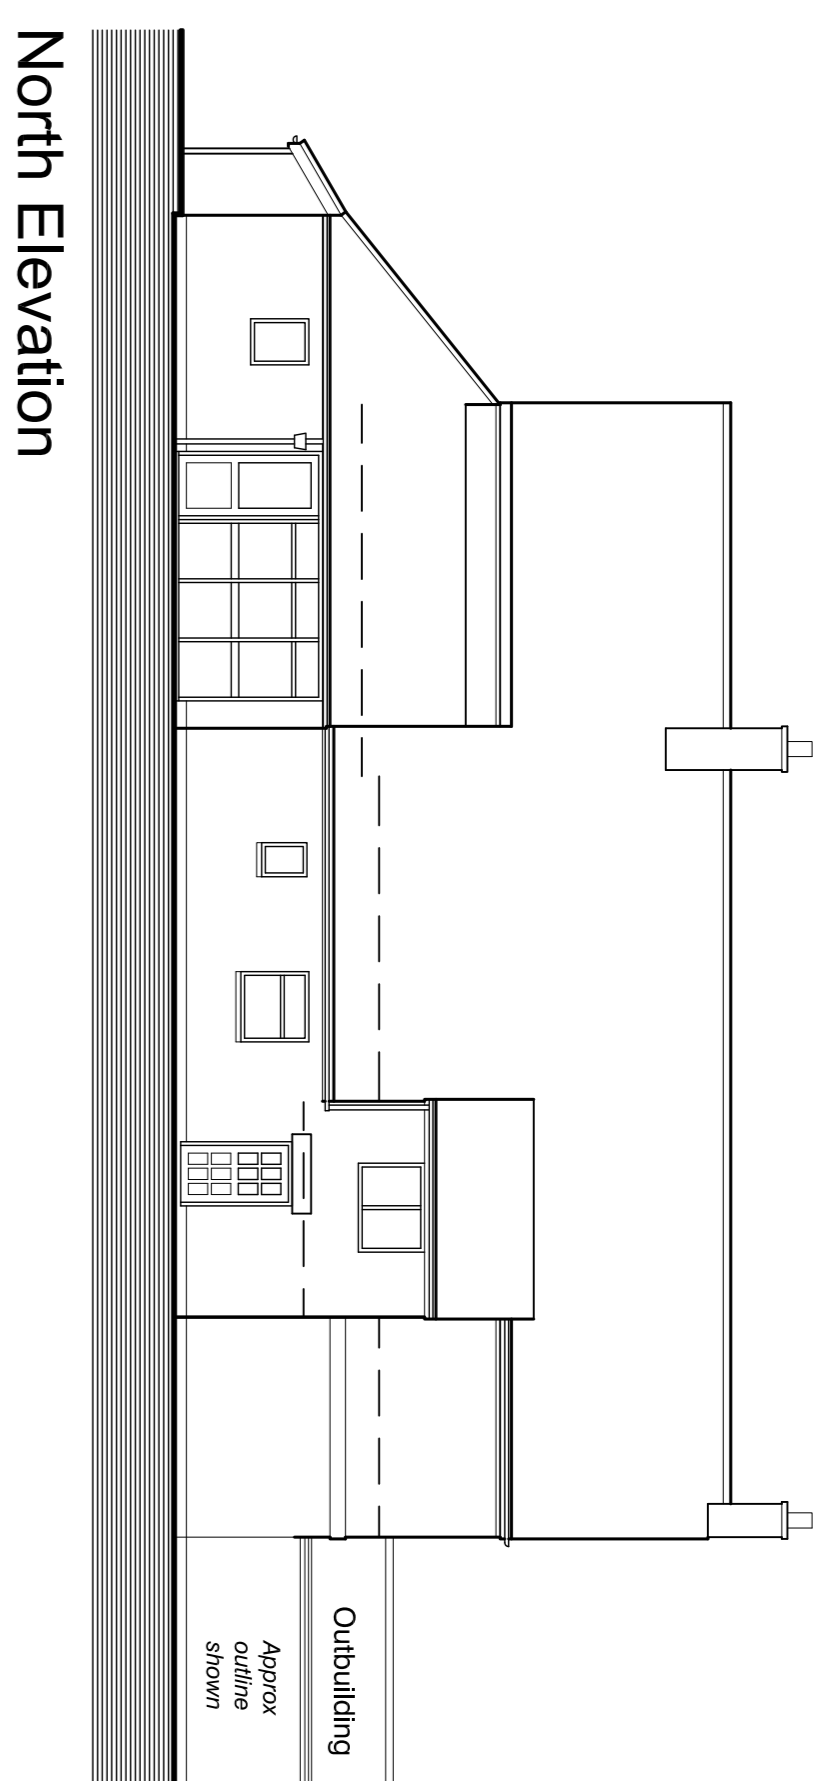


Typical Section A - A

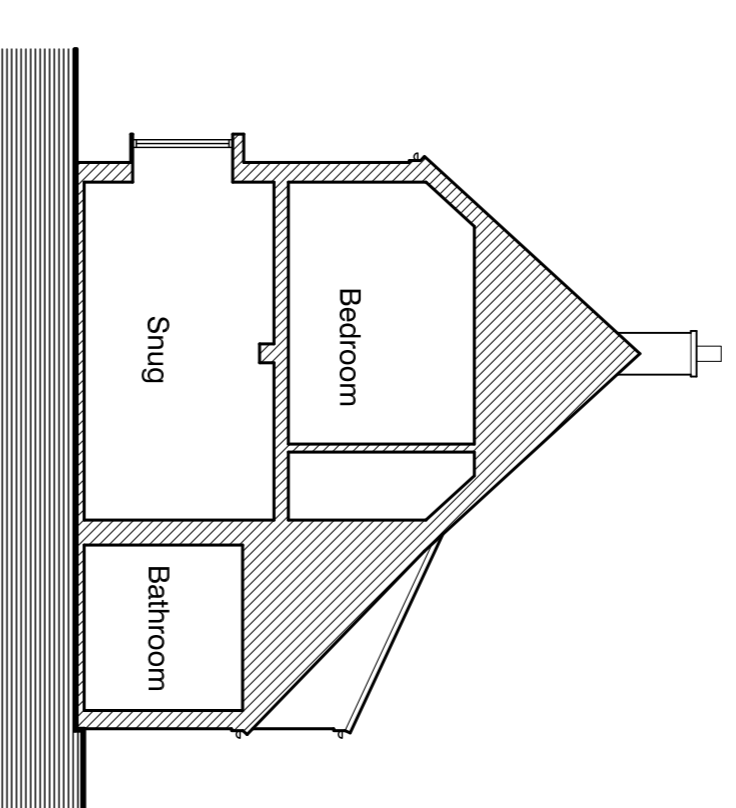


Typical Section B - B

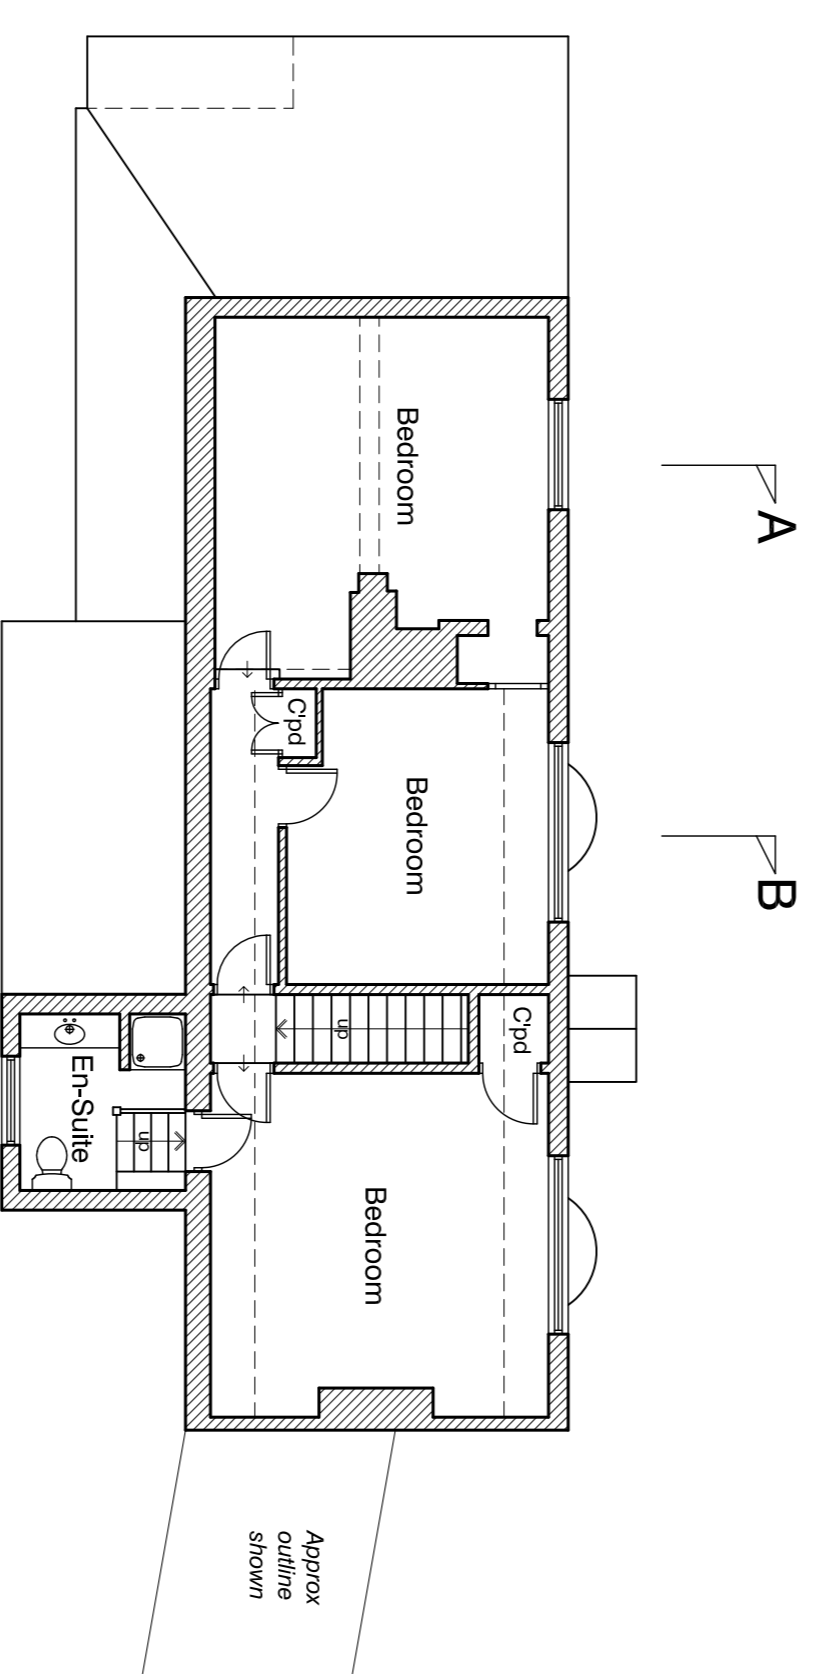

First Floor Plan

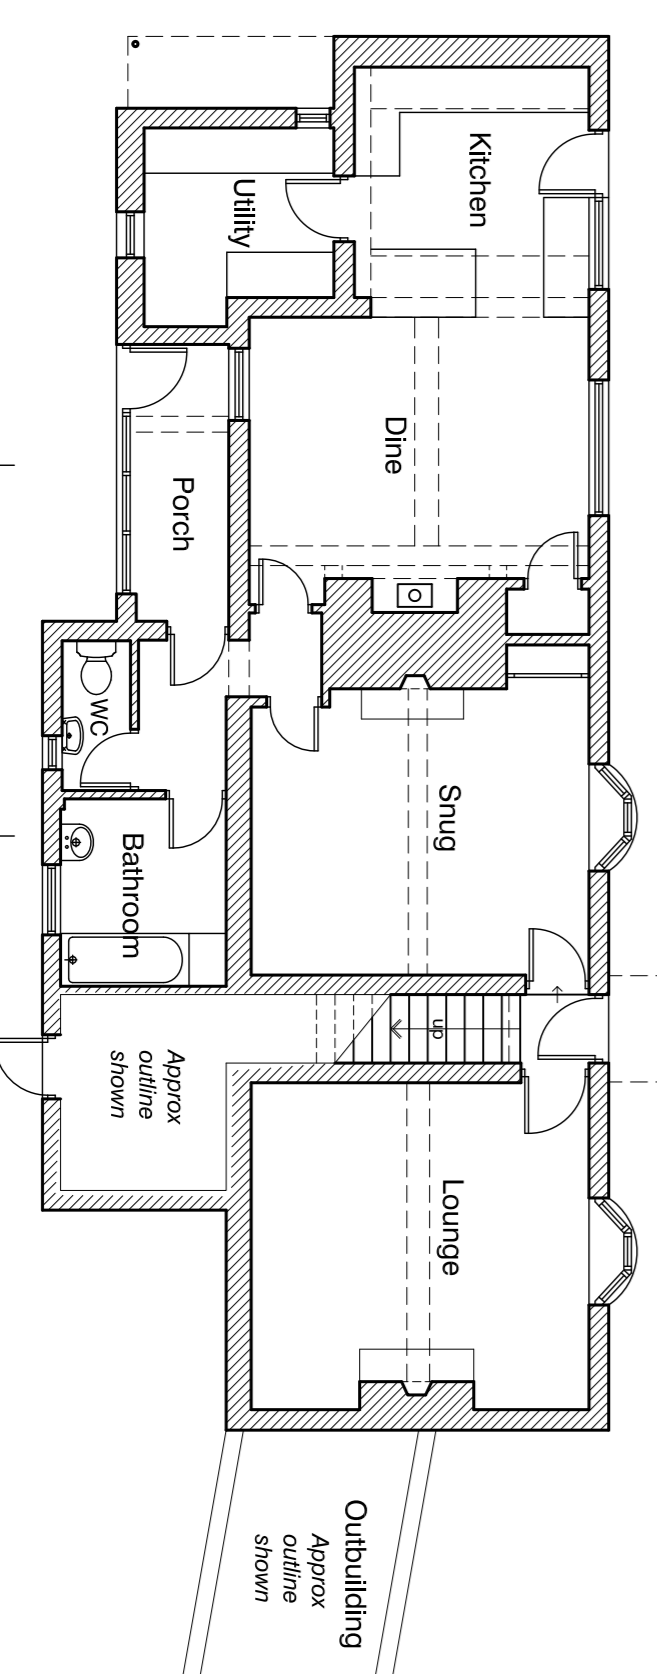


Ground Floor Plan

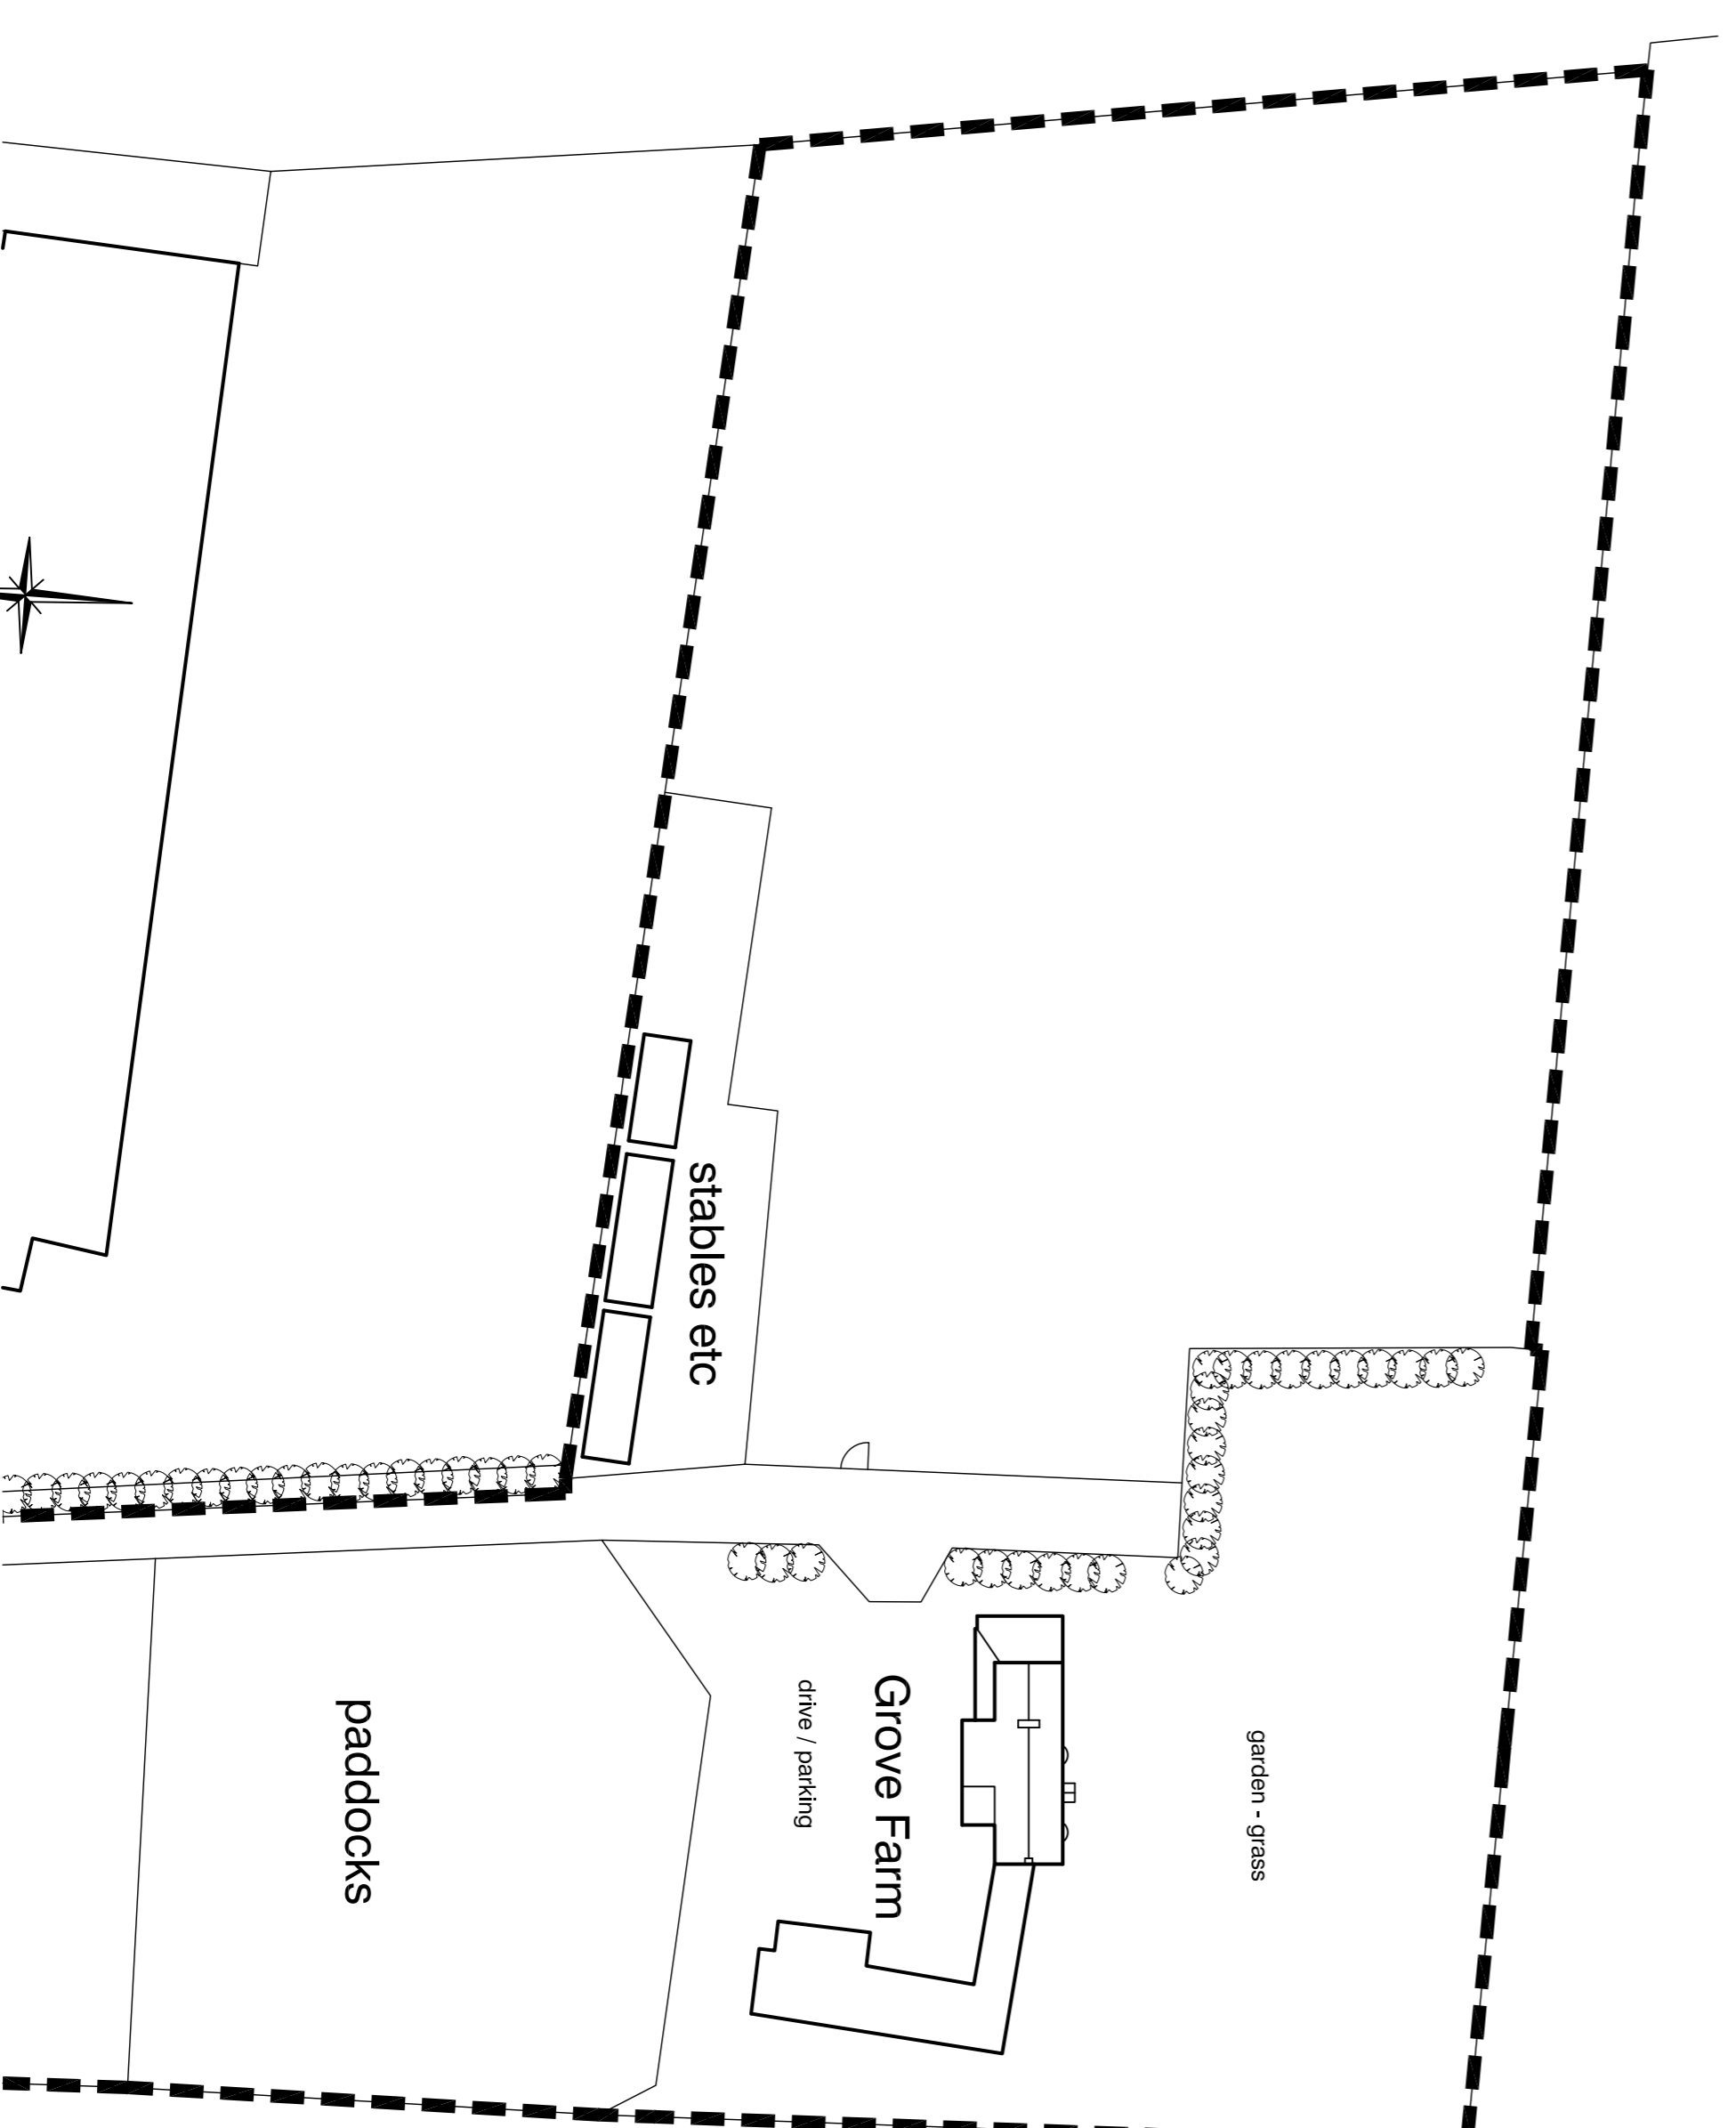

Site Plan - 1:500

Note - for all / any specific critical dimensions undertake further site / area specific measurements.

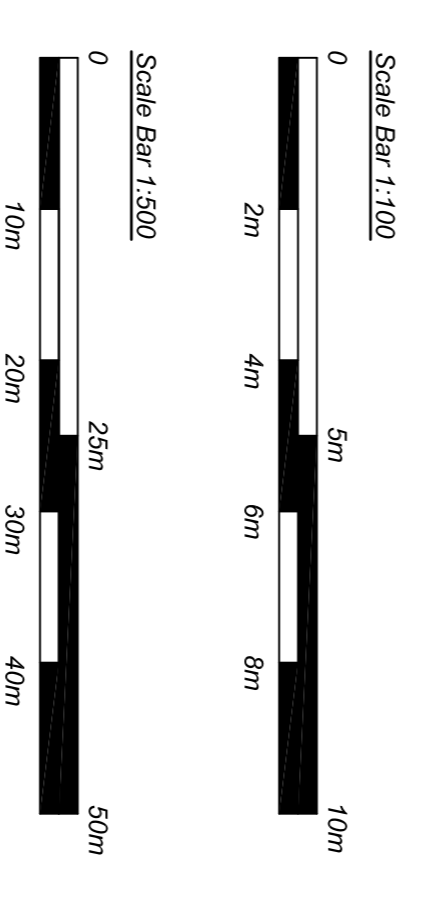

**Existing**

drawing status

**Proposed Extension and Alterations to Grove Farm, Newark Road, Norton Disney for Ms R Burkit**

Floor Plans, Elevations & Site Plan - existing	
1:100, 500 @ A1	scale
November 2022	date
423 - B - 2.	drawing no.

**Evolution design**

architecture • design • planning  
 The Studio, Woodmans Cottage, Swithney Road,  
 Norton Disney, Lincoln, LN6 9QH  
 t : 01522 869488 m : 07596 155945  
 e : evolutiondesign@btinternet.com w : evolutiondesign.co.uk