



Notes:-
 All dimensions and setting out to be verified prior to work commencing.
 All discrepancies to be notified to this office prior to work commencing.
 Do not scale off drawing - use figured dimensions only.


Rev	Revision	Date
a	client amendments, status changed to Planning	16.1.23

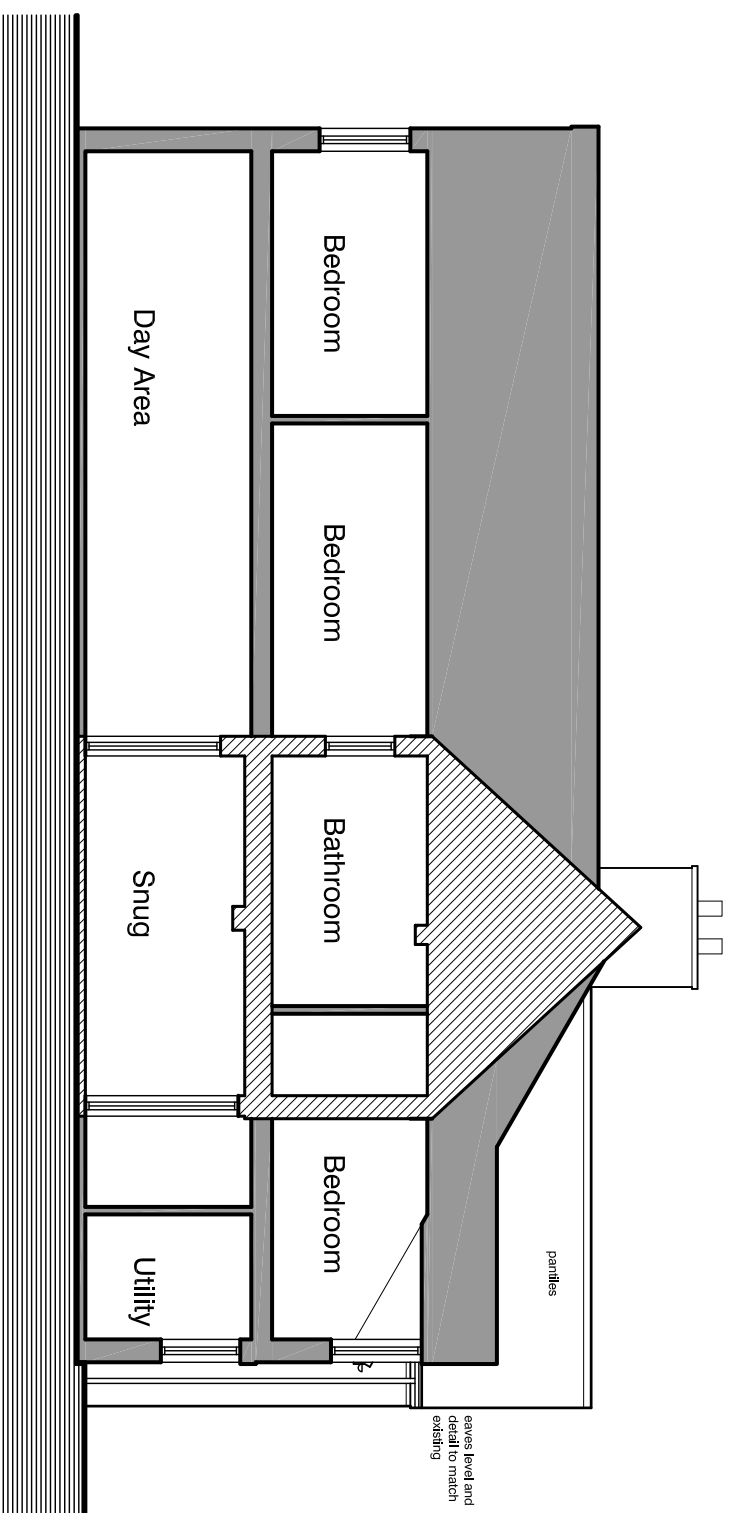


Typical Section A - A

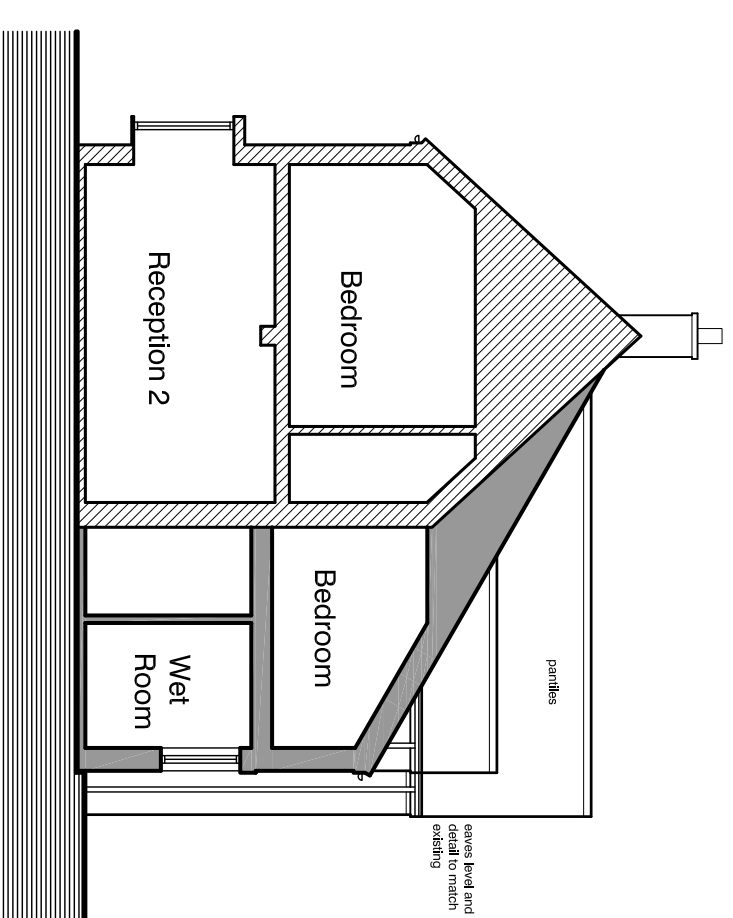


Typical Section B - B

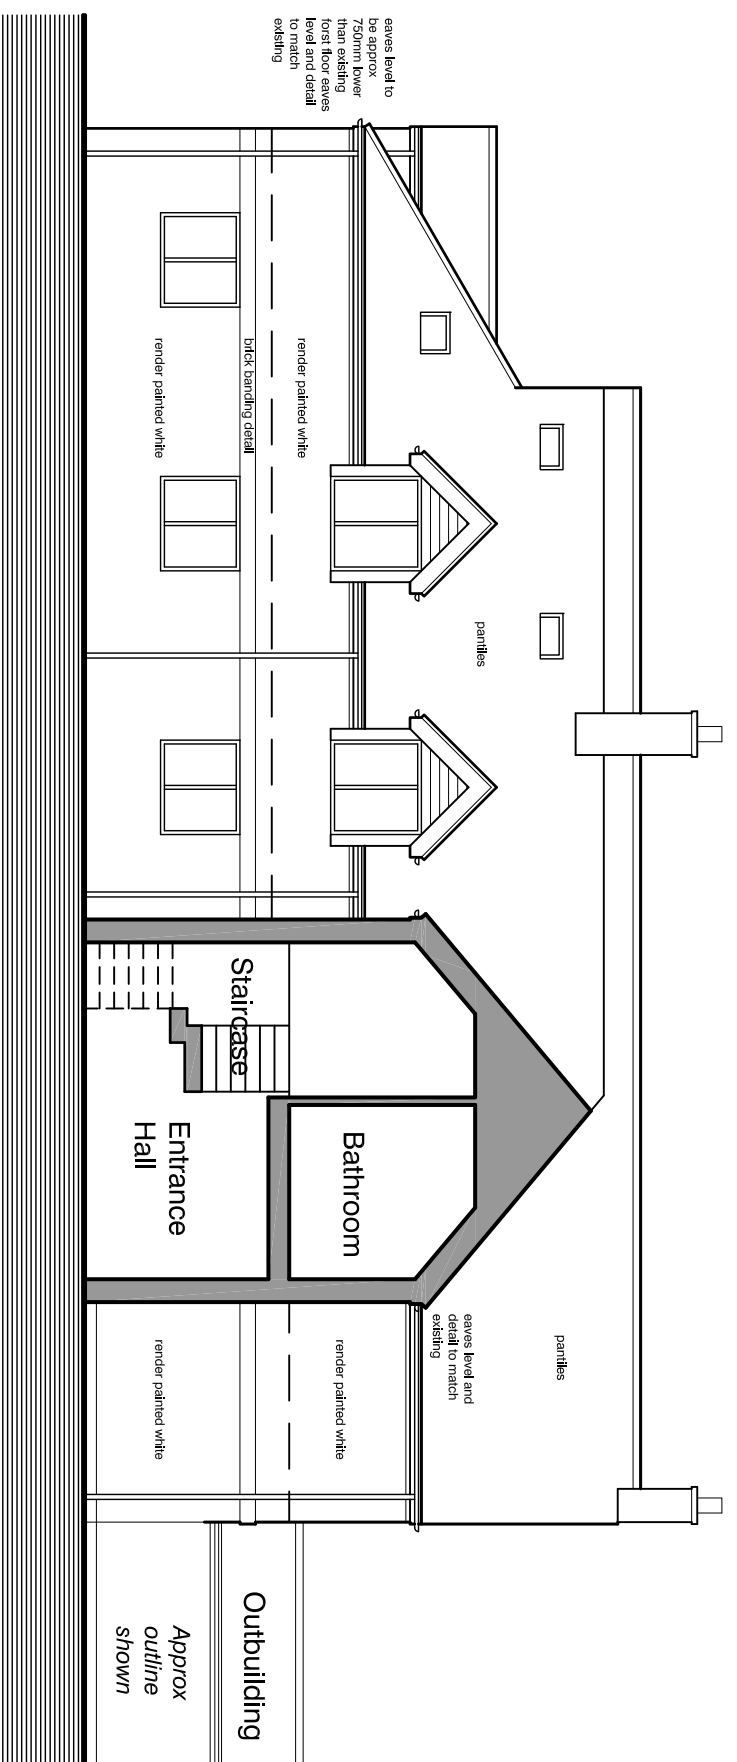

Typical Section C - C

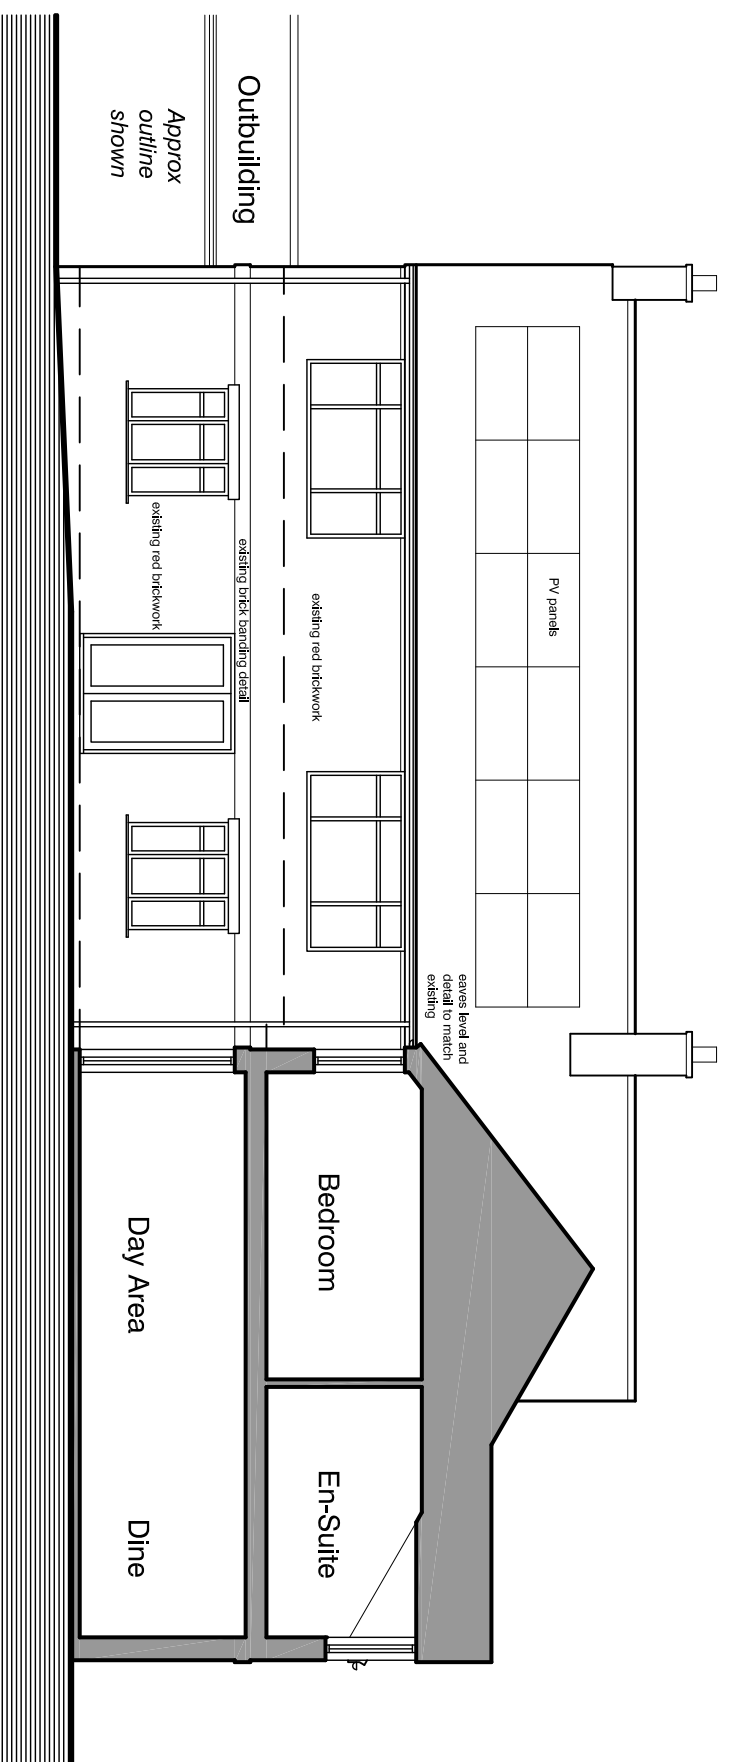

Typical Section D - D

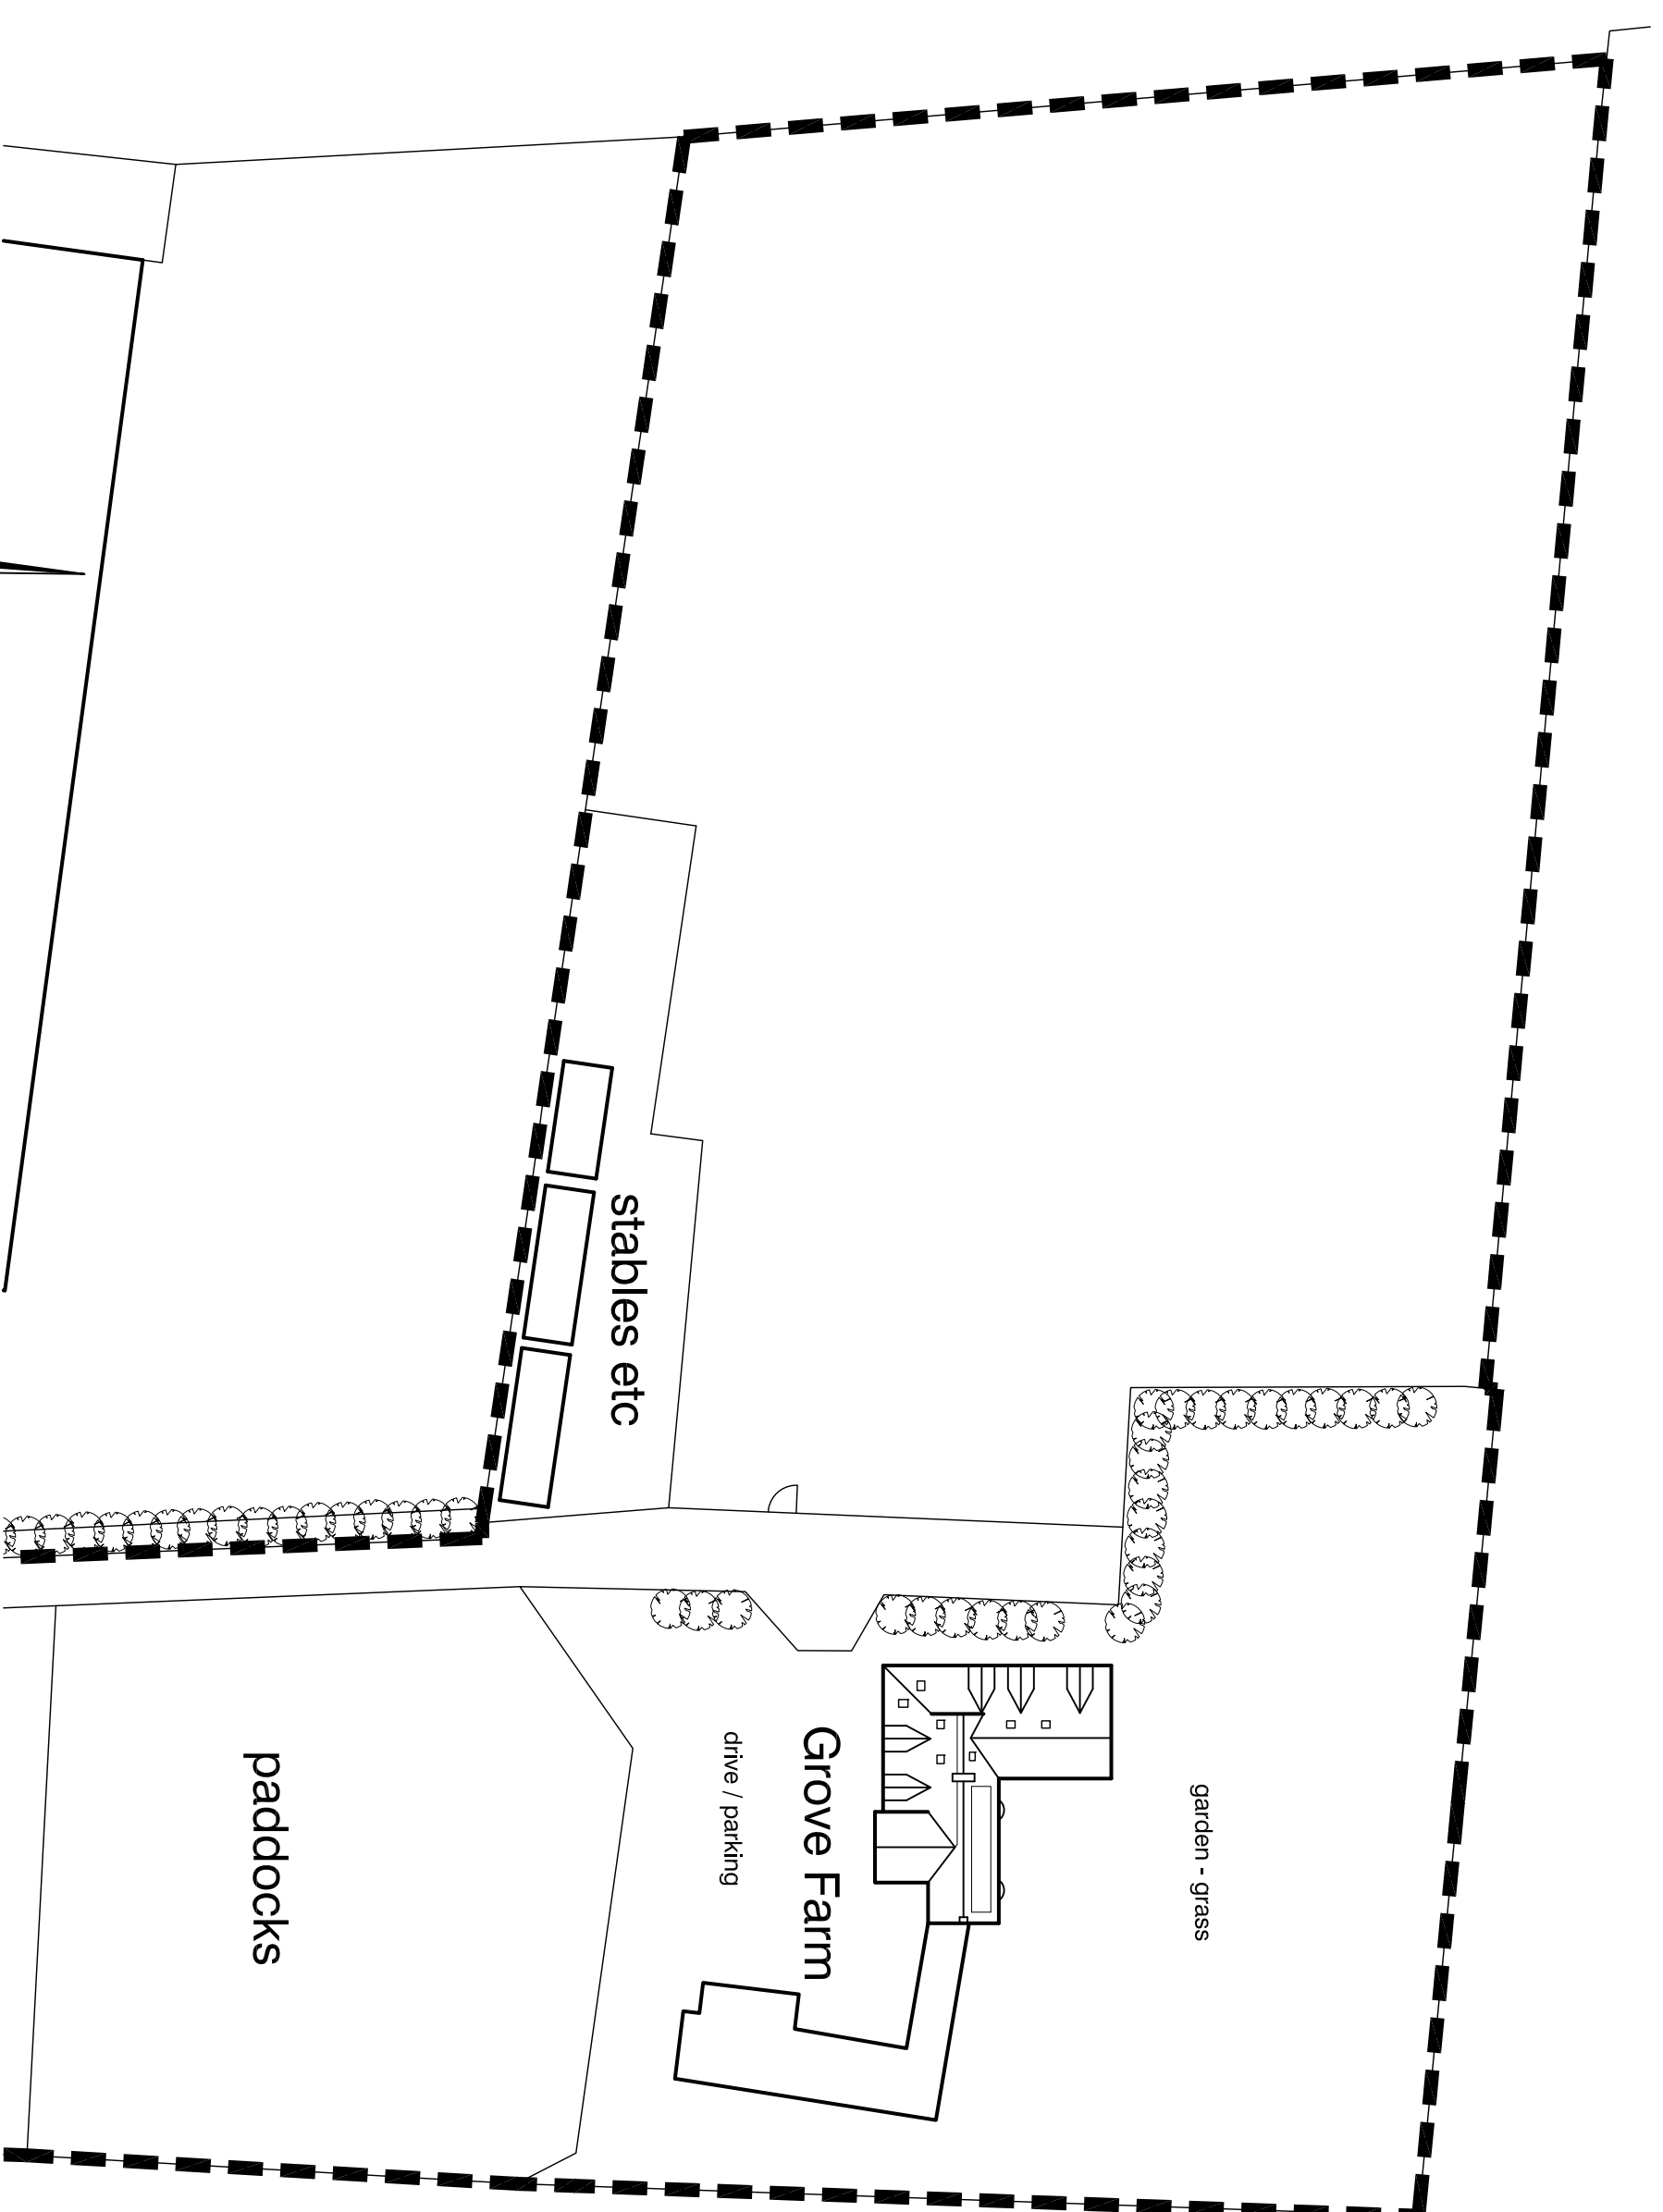


Site Plan - 1:500

- Materials Schedule:-
- Walls - red brickwork, similar to existing
 - Walls - render painted white, to match existing
 - Roof - pantiles, to match existing
 - Windows and Doors- upvc, white to match existing
 - Rooflights - proprietary product
 - Suntubes - proprietary product
 - Rainwater Goods - upvc, black to match existing
 - Dormer Gables - upvc cladding, white
 - Dormer Cheeks - lead work
 - PV Panels - specialist product - exact numbers / positions to specialist details

Note - Planning approved dimensions shown as approximate, due to slight existing discrepancy.

Note - for all / any specific critical dimensions undertake further site / area specific measurements.

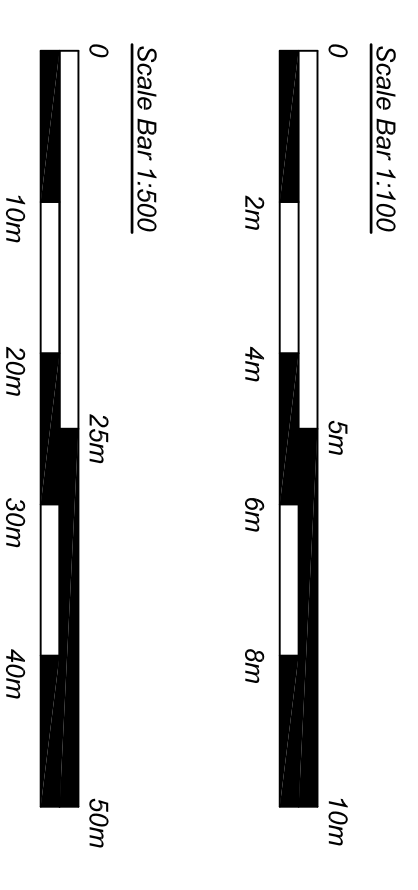

Planning

Proposed Extension and Alterations to Grove Farm, Newark Road, Norton Disney for Ms R Burkit

Site Plan & Typical Sections - proposed		drawing no.
1:100, 500 @ A1	scale	January 2023
423 - B - 4a		date

Evolution design

architecture • design • planning
 The Studio, Woodmans Cottage, Swinney Road,
 Norton Disney, Lincoln, LN6 9QH
 t : 01522 869488 m : 07596 155945
 e : evolutiondesign@btinternet.com w : evolutiondesign.co.uk