


PRIOR TO THE COMMENCEMENT OF ANY WORKS, THE BUILDER IS TO CHECK AND/OR DETERMINE ALL CONSTRUCTION DETAILS, INCLUDING CHECKING EXISTING SITE LEVELS AND DIMENSIONS. THE DRAWING IS TO BE READ IN CONJUNCTION WITH ALL OTHER PROJECT DRAWINGS, CONSTRUCTION NOTES AND/OR PROJECT SPECIFICATION. ALL DISCREPANCIES SHOULD BE REPORTED IMMEDIATELY.

Rev.	Date	Details	Drawn
-	-	-	-




Front Elevation  
(1:100 Scale)

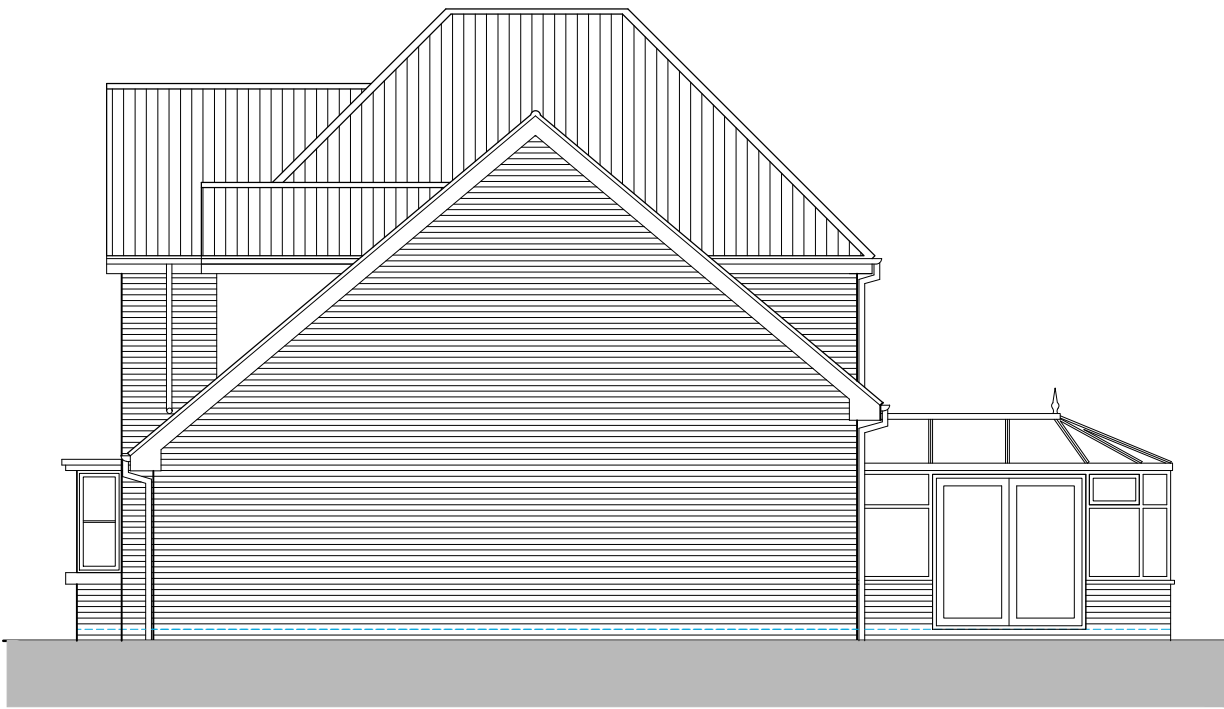

Side Elevation




Rear Elevation

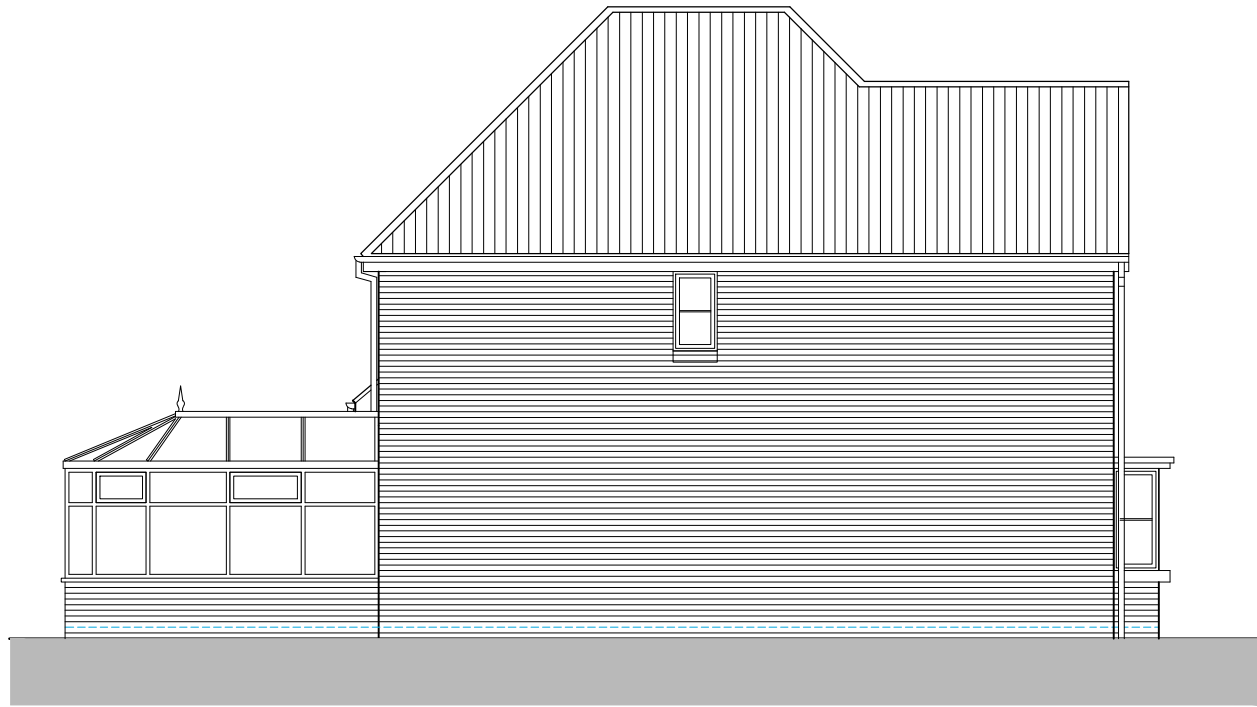

Side Elevation

Scale 1:100

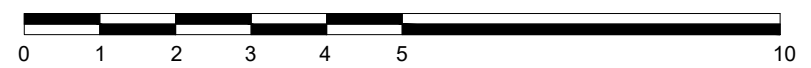

Client: <b>Mr &amp; Mrs Patel</b>	
Site Address: 40 Turbarry Road Elvetham Heath Fleet GU51 1GJ	Description: Existing Elevations
Drawing Number: 22-017-P-004	
Status: <b>PLANNING</b>	
Scale: 1:100 @ A3	 <b>BlueSky CAD</b> Architectural Consultants FERNEBERGA HOUSE ALEXANDRA ROAD FARNBOROUGH HAMPSHIRE, GU14 6DQ t: 01252 757285 w: www.blueskycad.co.uk
Date: April 2022	
Drawn: JPS	
Checked: xxx	
<small>THIS DRAWING IS THE COPYRIGHT OF BLUE SKY CAD LTD AND MUST NOT BE USED IN CONJUNCTION WITH ANY OTHER PROJECT WITHOUT WRITTEN CONSENT</small>	