

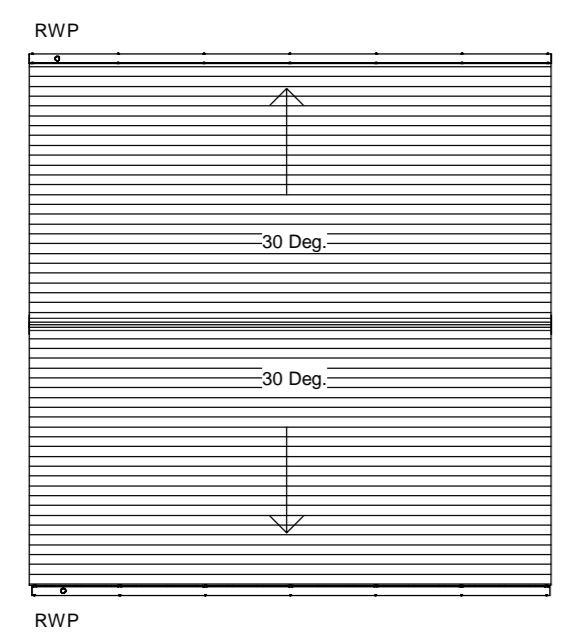



PROPOSED GARAGE GROUND FLOOR PLAN - SCALE 1:100

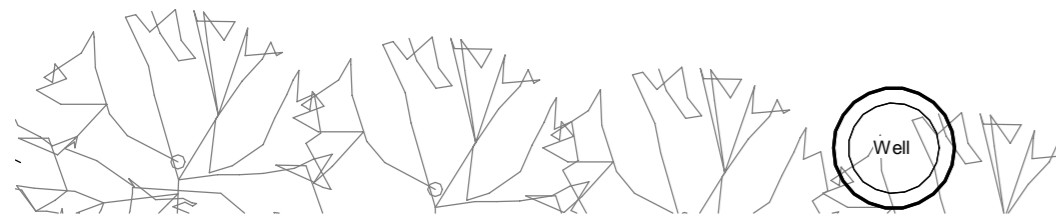


PROPOSED GARAGE ROOF PLAN - SCALE 1:100

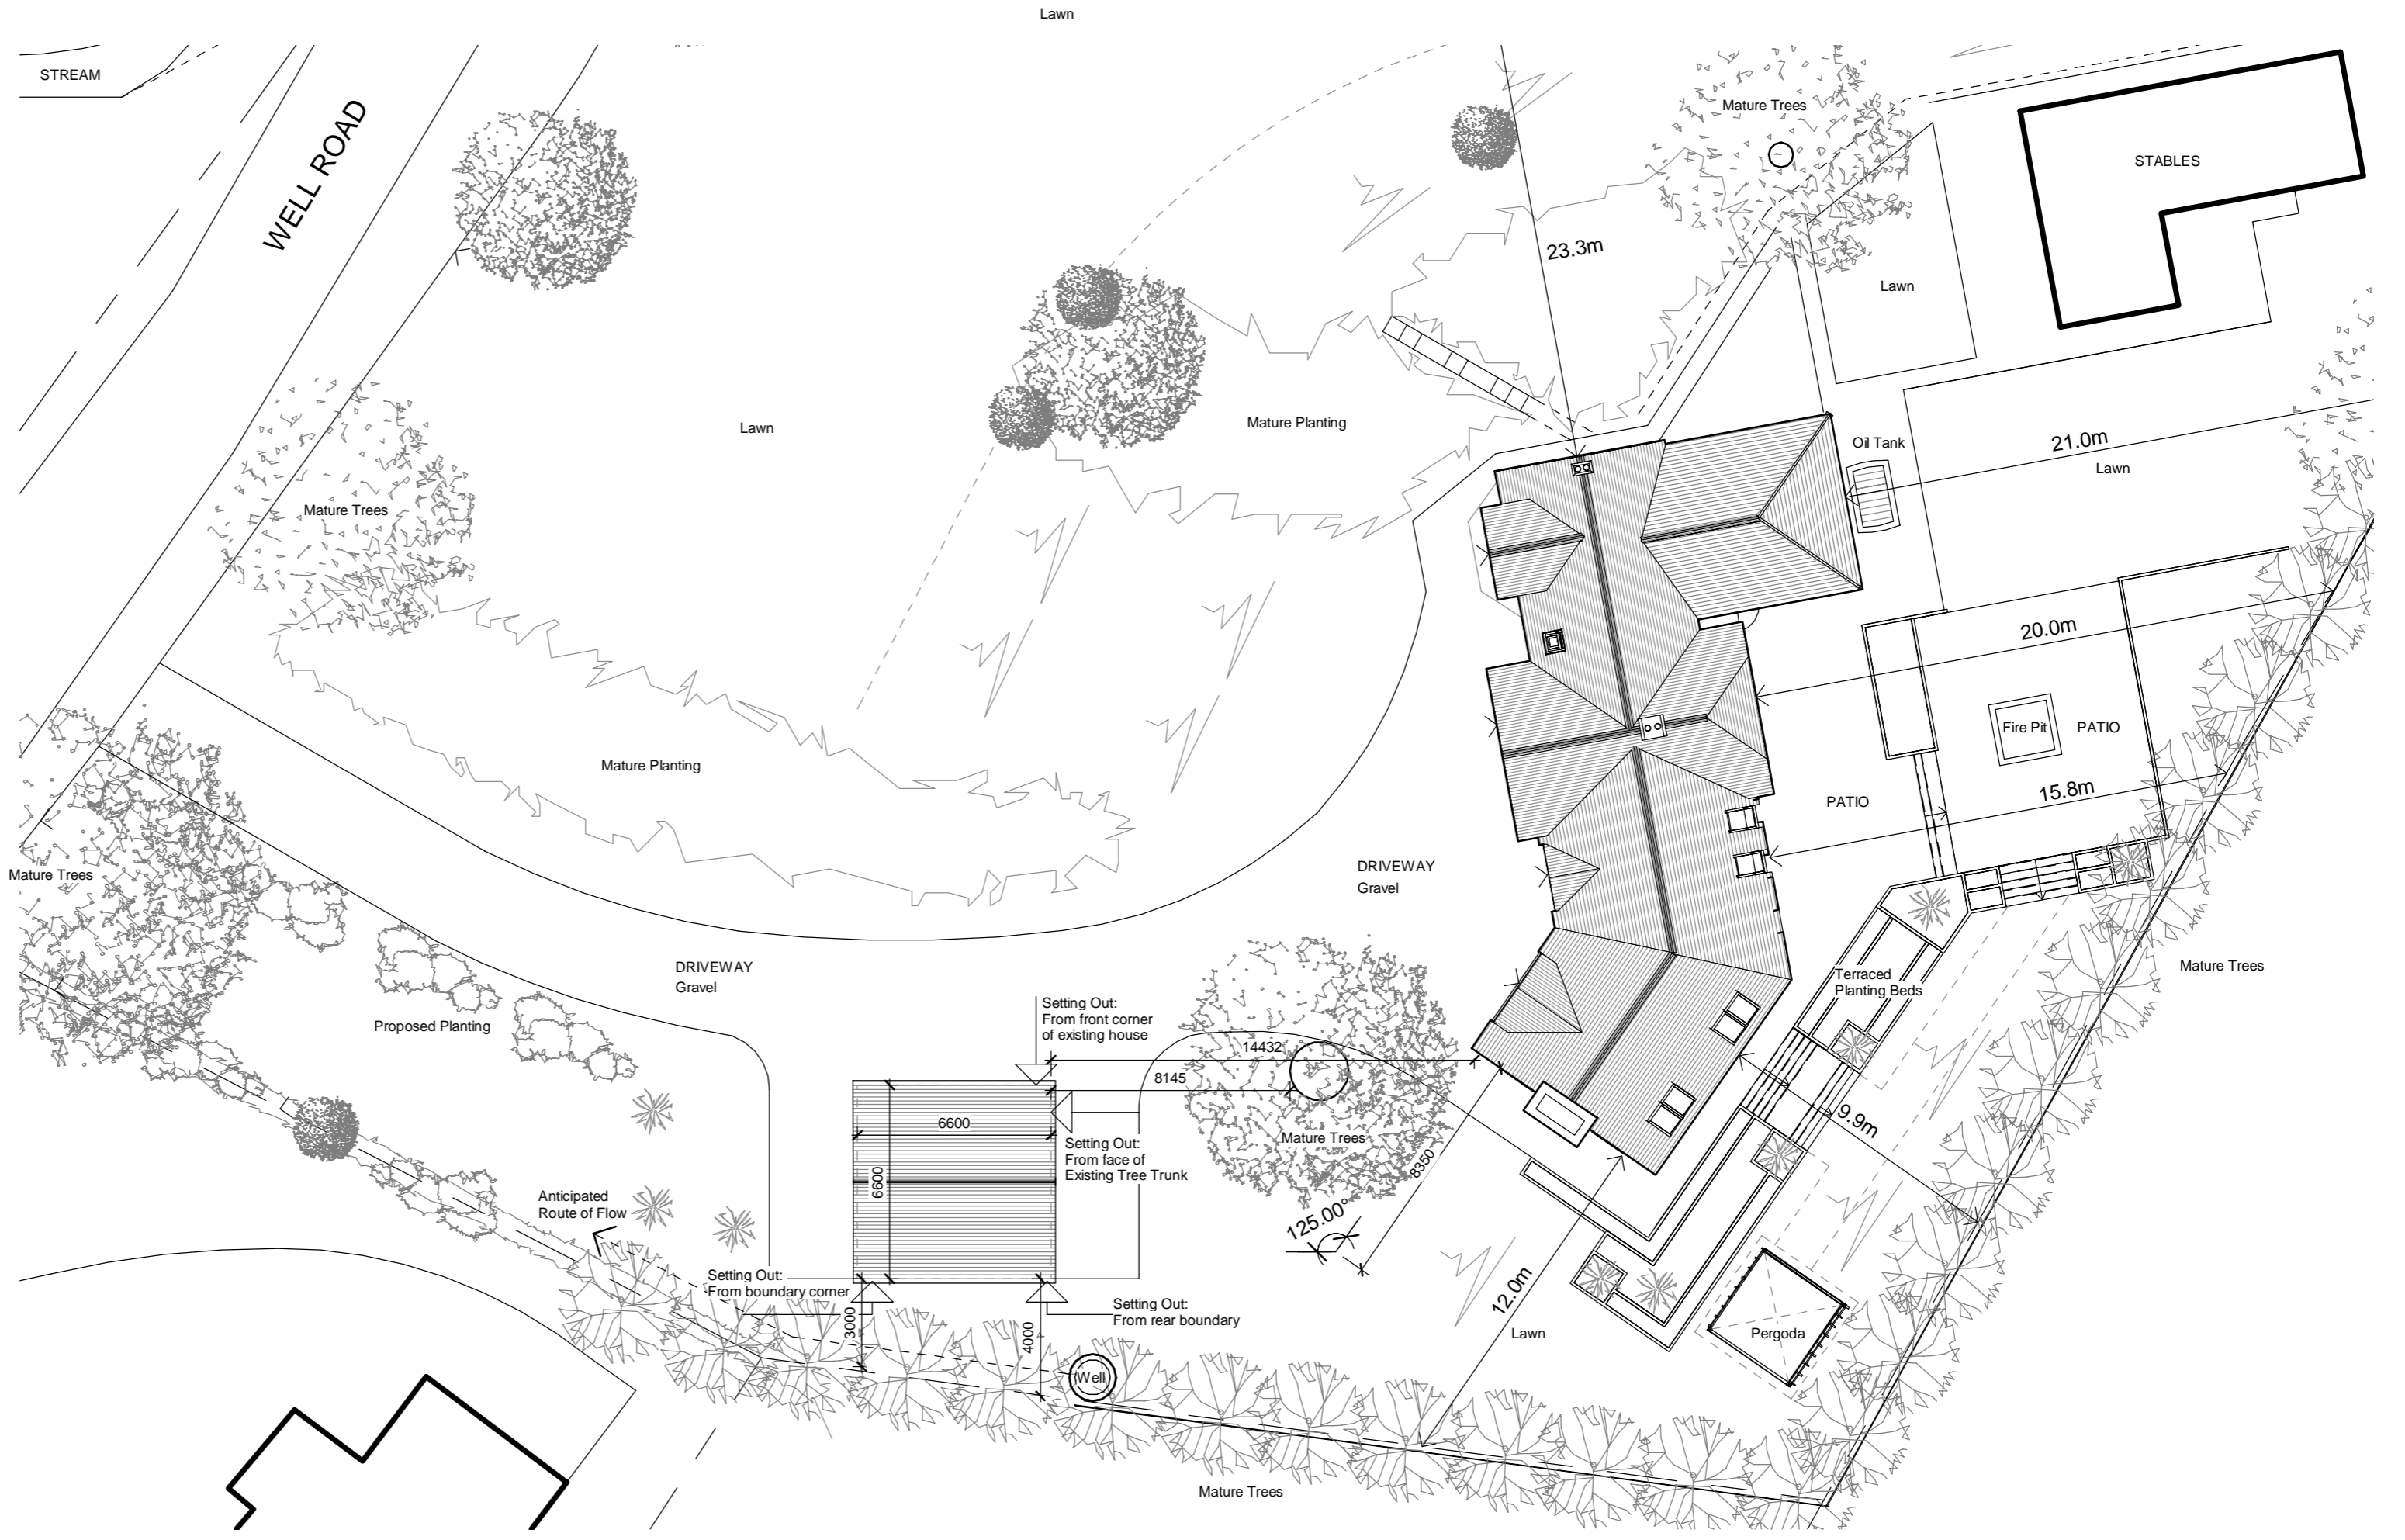


PROPOSED SITE PLAN - SCALE 1:200

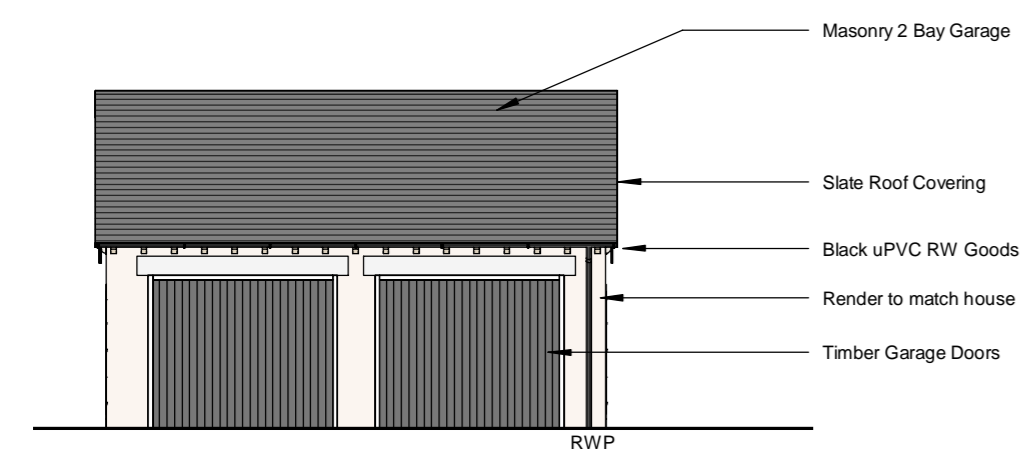


PROPOSED FRONT (NORTH) ELEVATION - SCALE 1:100

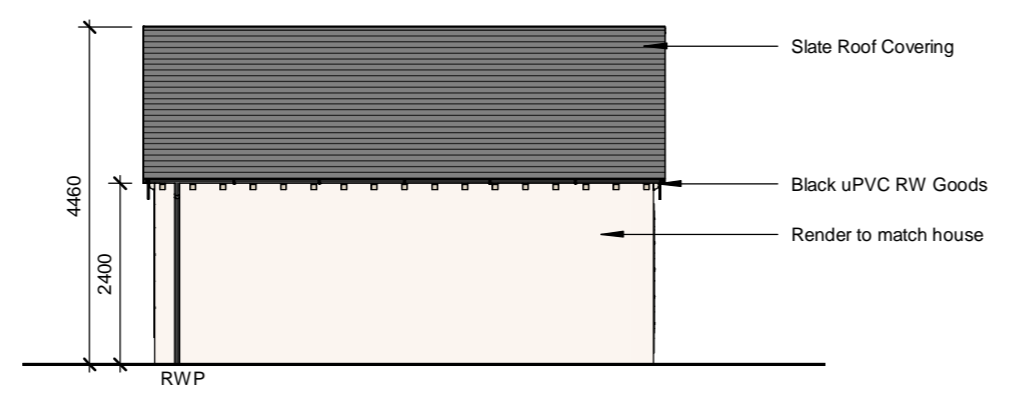

PROPOSED REAR (SOUTH) ELEVATION - SCALE 1:100

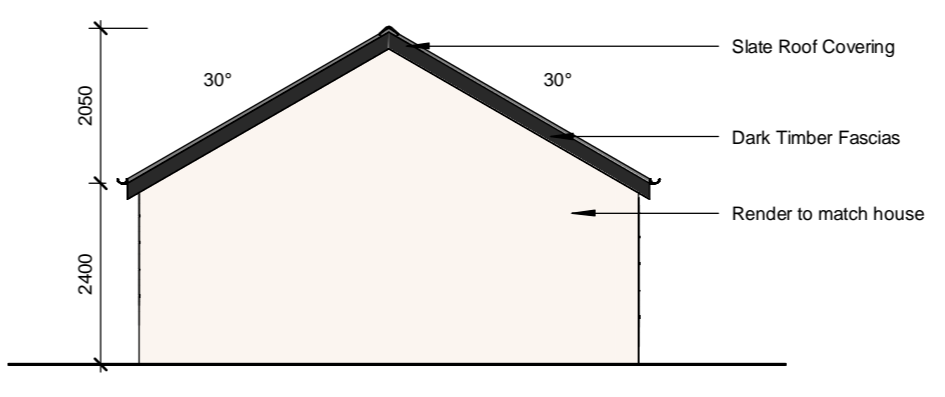



PROPOSED EAST (SIDE) ELEVATION - SCALE 1:100

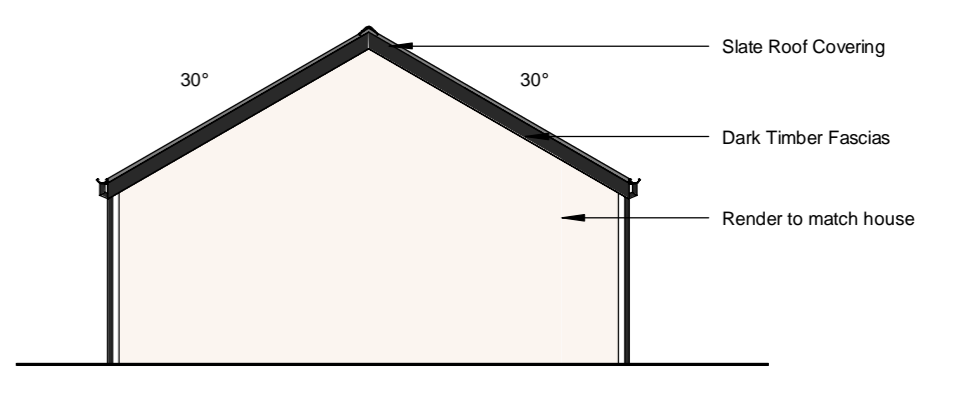

PROPOSED WEST (SIDE) ELEVATION - SCALE 1:100

PROPOSED SITE PLAN AND GARAGE ELEVATIONS

SCALE VARIES

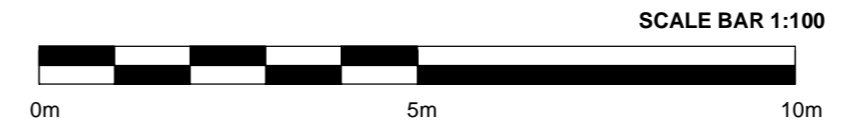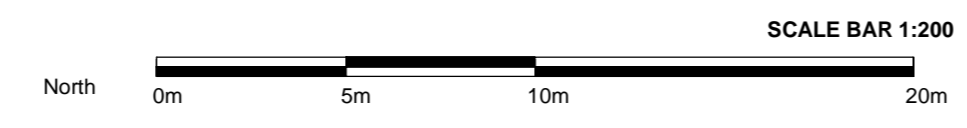

MWE
Maughan Weightman & Elphick
Architects

Heriot House
12 Summerhill Terrace
Newcastle Upon Tyne
NE4 6EB

Telephone: (0191) 260 2299
Fax: (0191) 260 3340
Email: enquiries@mwearchitects.co.uk

Rev.	By	Date	Description	Job No.	Draw No.
B	NC	12.01.23	Drawings amended to show Scale Bar	20040	P-19
A	NC	06.12.22	Drawings amended for Planning and Committee Re-Submission		
Client			Miss Leanne Billiet	Scale	As indicated
Job Title			Well Close, 4 Well Road, Stocksfield, NE43 7QW.	Date	DEC'22
Description			Proposed Site Plan and Garage	Drawn By	NC
				Paper size	A2
					Date