




Do not scale from this drawing unless for planning purposes.  
 Written dimensions only shall be taken from this drawing  
 All dimensions are approximate and must be checked on site by the Contractor prior to the commencement of any fabrication or building work on site. All dimensions are to be read in conjunction with any specialist consultants drawings. Any disparity between the drawings is to be brought to the attention of the client prior to the commencement of any fabrication or building work.  
 All legal boundaries are to be confirmed by the client prior to commencement of any work.  
 The plans are to be read in conjunction with the building specification  
 If any variations are made to the drawings or specification without Dachaigh Building Design Ltd's knowledge, Dachaigh Building Design Ltd will not be held accountable for non compliance of planning or building regulations.  
 The drawings and specification are the property of Dachaigh Building Design Ltd and shall not be copied whole or in part without written permission from Dachaigh Building Design Ltd

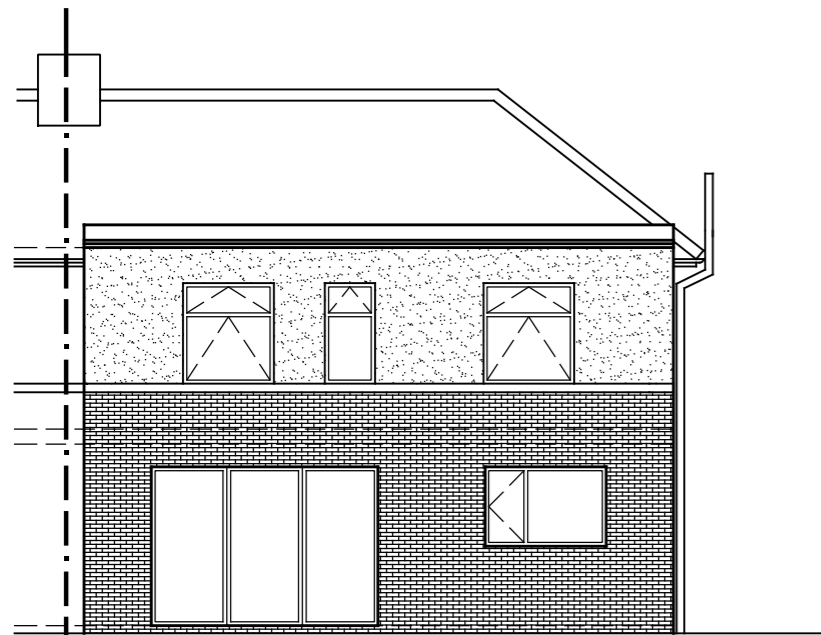

PROPOSED REAR ELEVATION

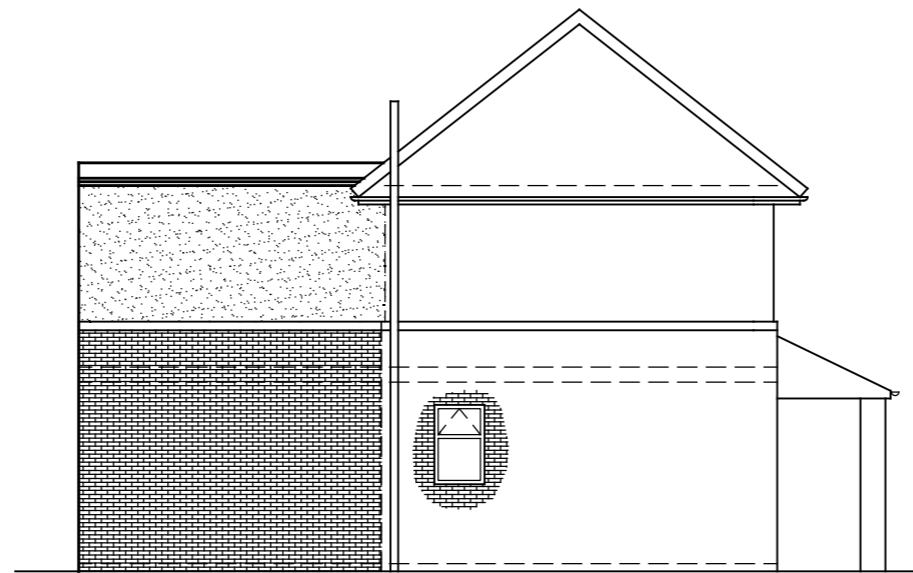

PROPOSED SIDE ELEVATION

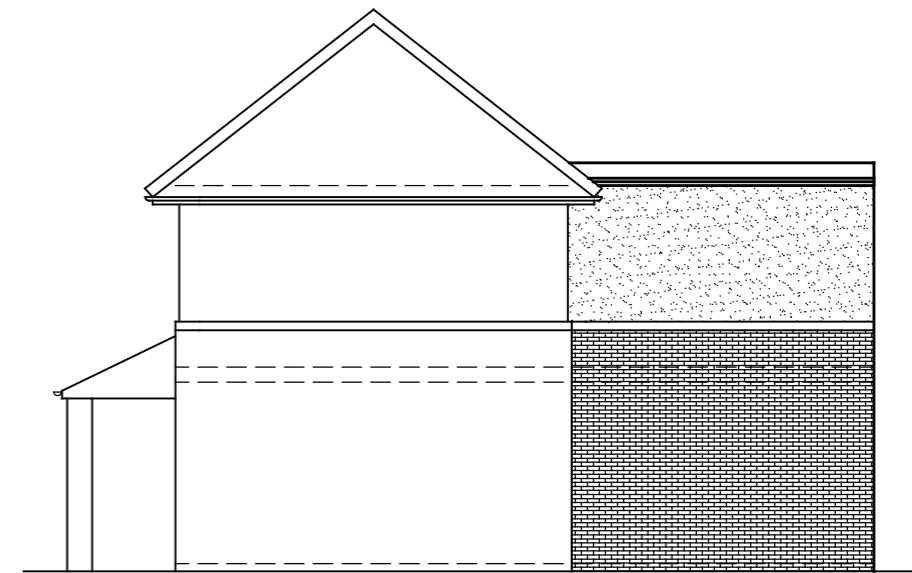

PROPOSED SIDE ELEVATION

ROOF: FLAT ROOF WITH WATERPROOF FINISH

WALLS: RENDER FINISH AND FACING BRICK FINISH TO MATCH EXISTING

WINDOWS: WHITE UPVC TO MATCH EXISTING, OBSCURE GLASS TO BATHROOMS AND WC'S

BIFOLD DOORS: POWDER COATED ALUMINIUM TO CLIENT'S SPEC.

Revision	Description	Date
<b>DACHAIGH</b> <span style="float: right;">tel: 07710529758</span> <b>BUILDING DESIGN LTD</b> email: dachaighltd@gmail.com		
Address	10 Knott End, Langold, S81 9SN	
Project	TWO STOREY REAR EXTENSION TO TWO STOREY DWELLING	
Drawing title	PROPOSED ELEVATIONS	
	Drawing No. 03	Scale: 1:100@A3