




GROUND FLOOR PLAN

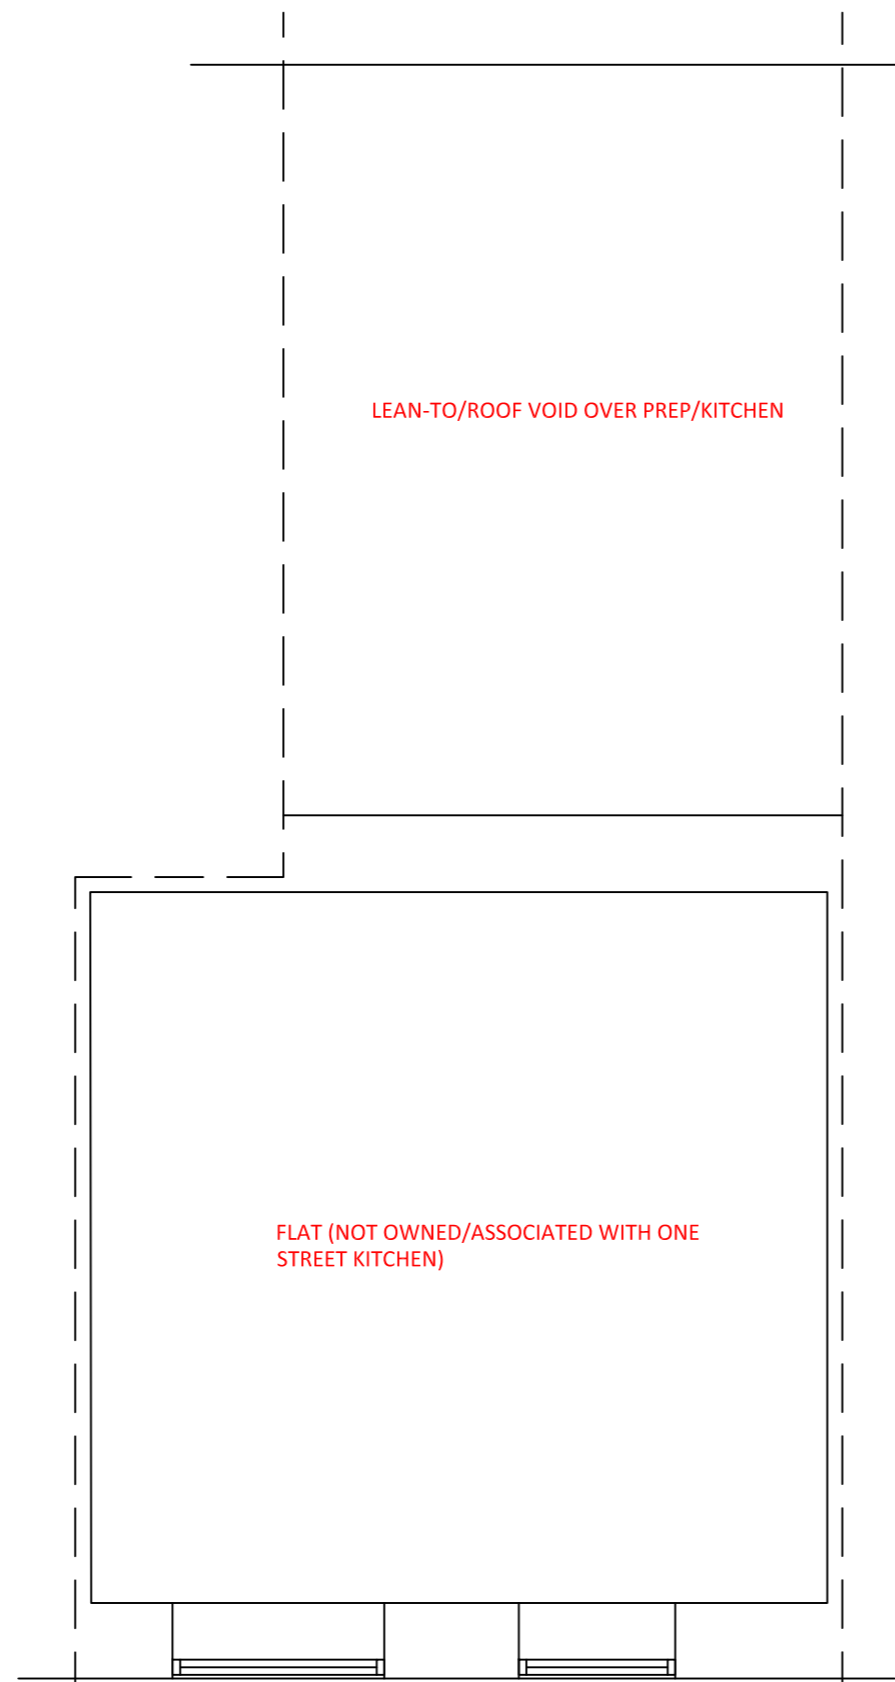


FIRST FLOOR PLAN

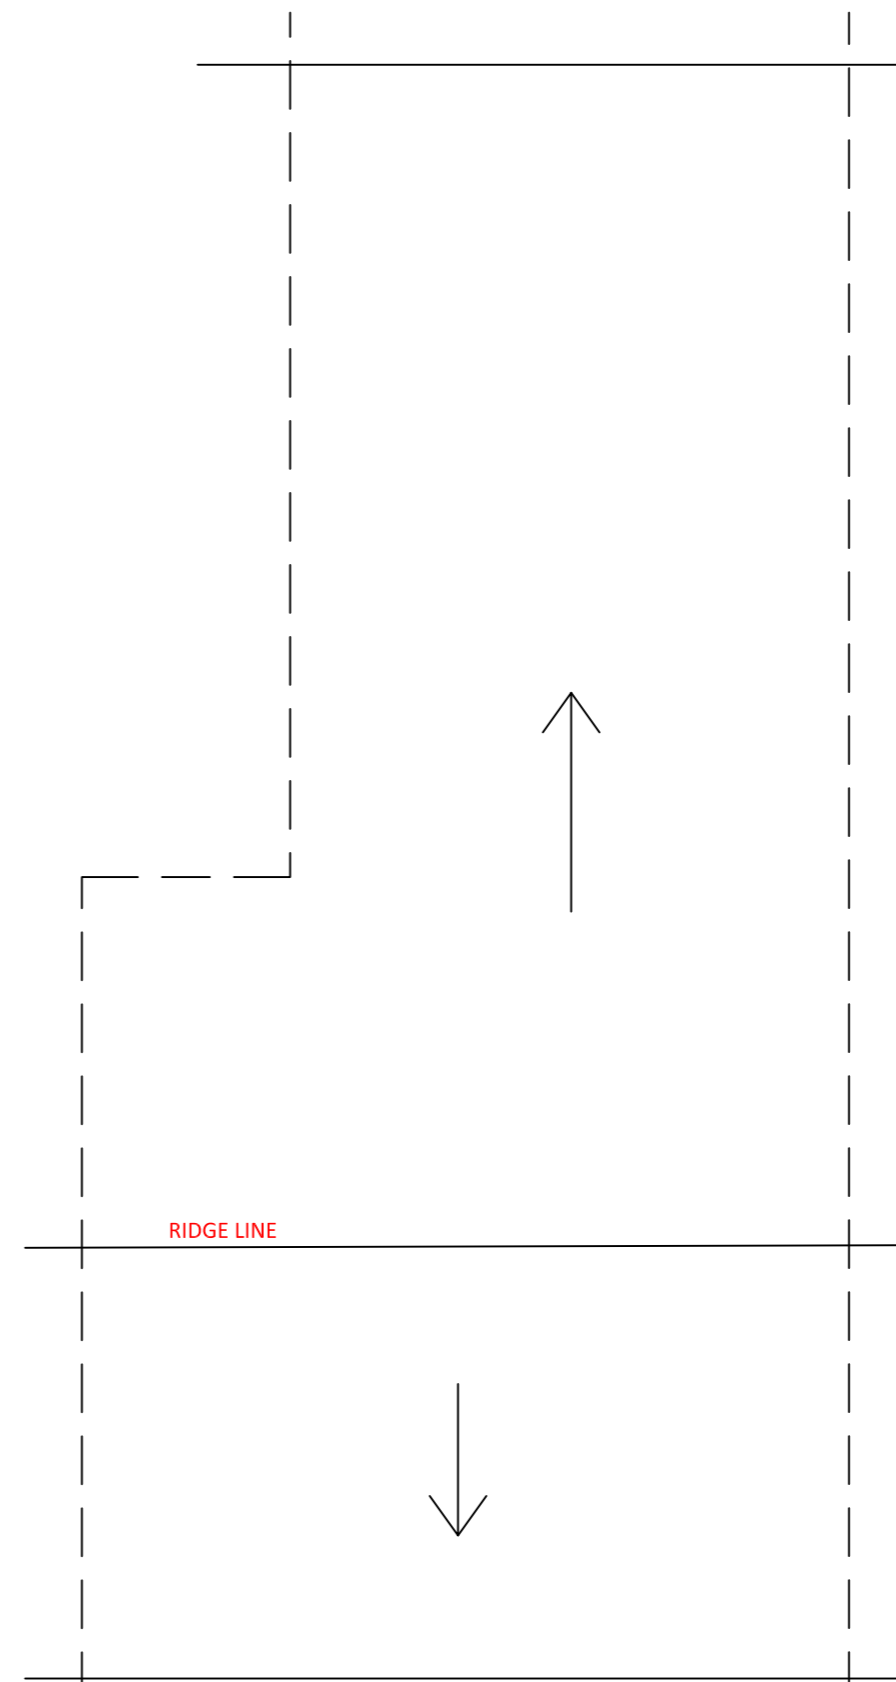


ROOF PLAN

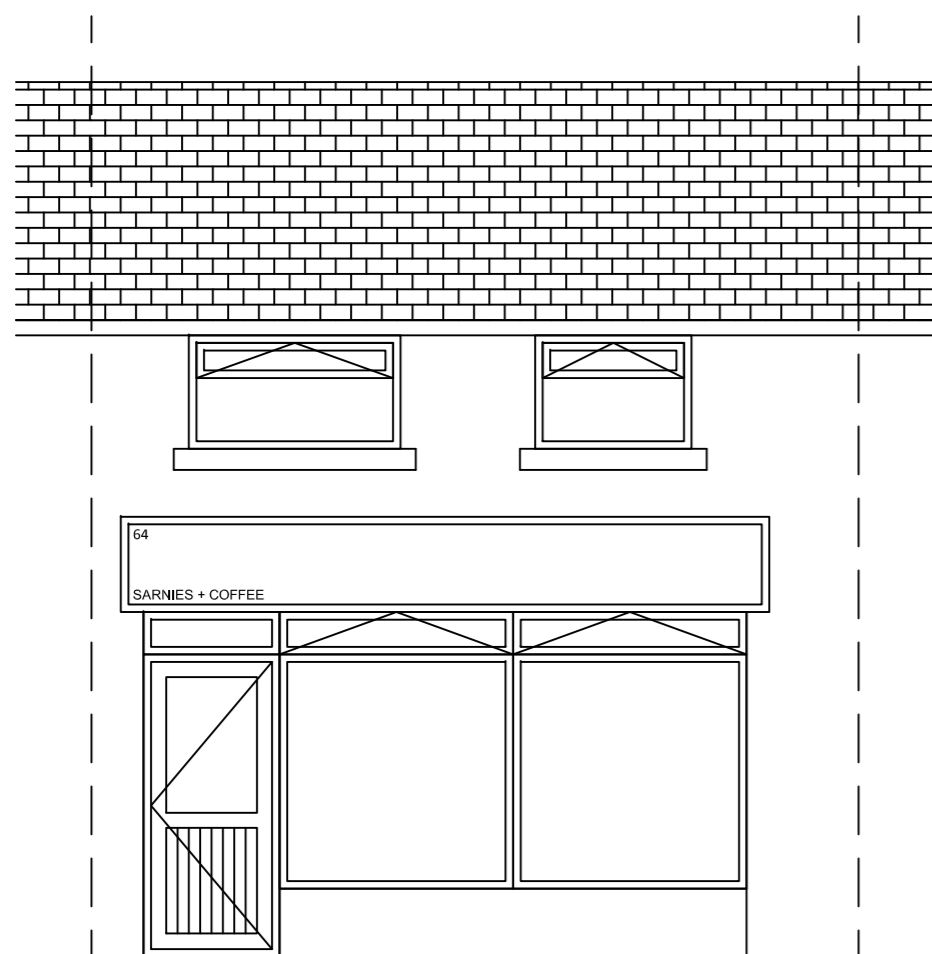

FRONT ELEVATION

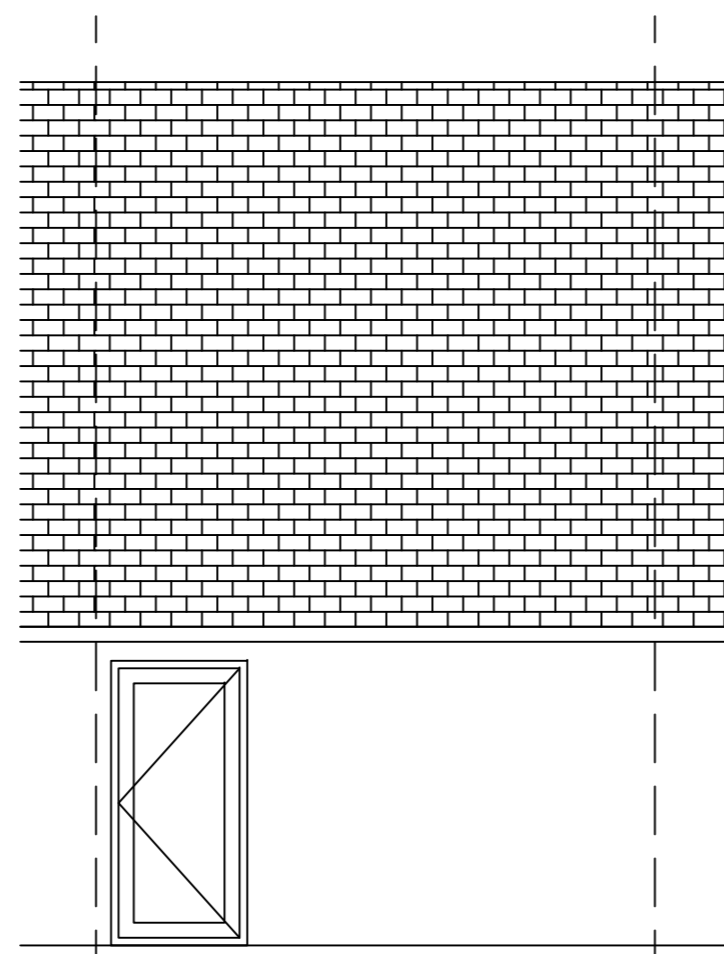

REAR ELEVATION

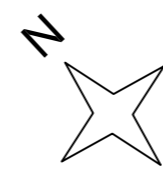

REV.1 - First Issue - October 2022
<b>DWG. TITLE-</b> Existing
<b>DWG. No.-</b> 001
<b>CLIENT-</b> ONE Street Kitchen
<b>SCALE-</b> 1:50 @ A2
<b>PROJECT-</b> Proposed change of use to hot food takeaway, 64 Front Street, Bedlington, NE22 5AB
<b>DATE-</b> October 2022
<b>LILLIE</b> <b>DESIGN CONSULTANTS LTD.</b> 07734995569 LILLIE.DC@OUTLOOK.COM
© LILLIE DESIGN CONSULTANTS LTD.