





1 **Unit 1 - Front Elevation**  
Scale: 1:100

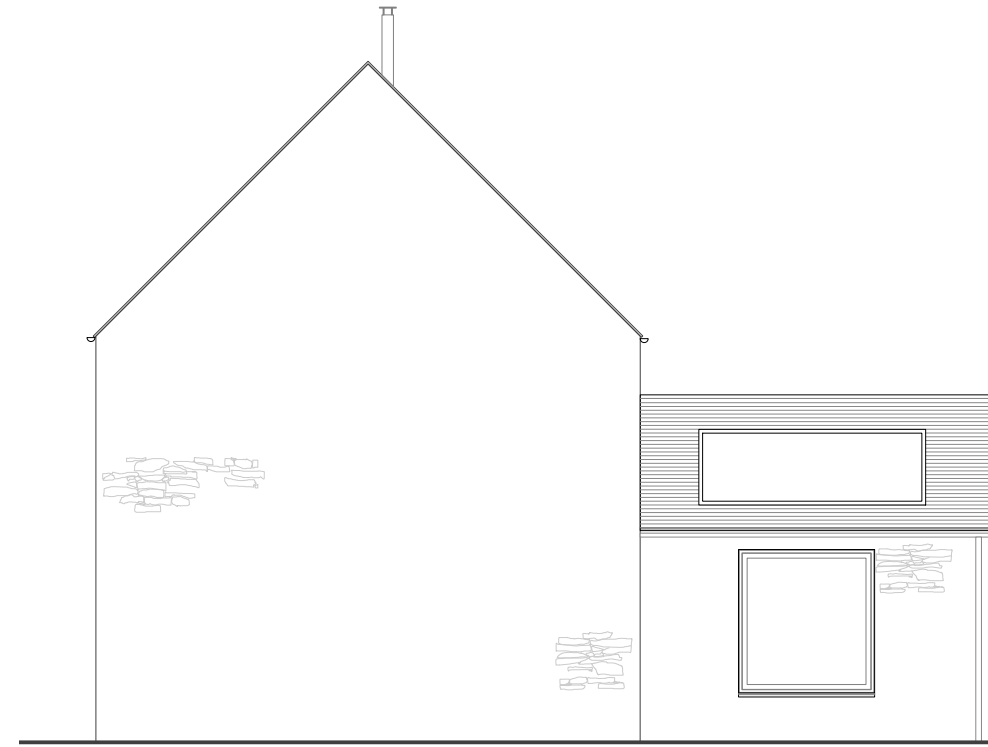


2 **Unit 1 - Side Elevation A**  
Scale: 1:100



3 **Unit 1 - Rear Elevation**  
Scale: 1:100

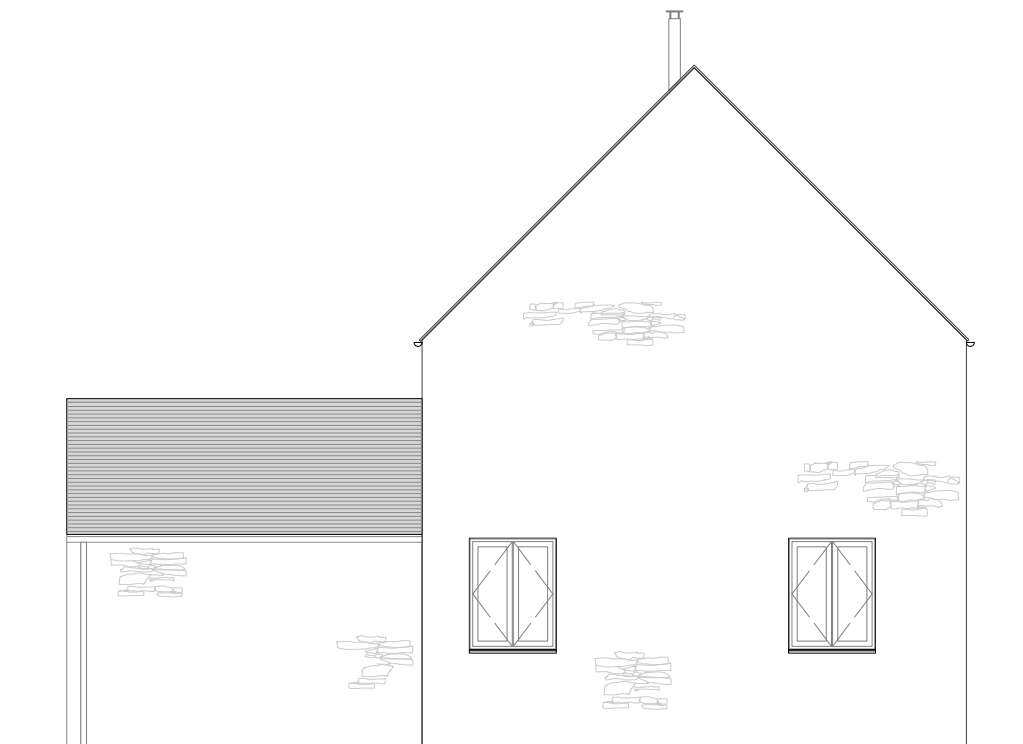

4 **Unit 1 - Side Elevation B**  
Scale: 1:100

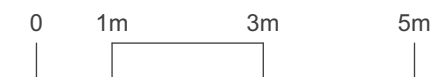

- NOTES
- survey information based on scaled drawings provided by client for initial ideas only
  - elliott architects ltd are not responsible for the accuracy of survey information
  - do not scale this drawing / do not scale off dimensions
  - all dimensions in mm unless stated otherwise
  - all variations and supplementary drawings to be approved by the architect
  - all dimension and conditions are to be checked on site
  - contractor to report any dimensional discrepancies or errors without delay

**IMPORTANT: All work is to be carried out in accordance with CDM Regulations 2015.**  
All work to be compliant with current buildings regulations.  
To be read in conjunction with structural engineer's drawings.

Date	No.	Revision Notes
20/07/2022	D	Revised following comments
04/11/2022	E	Amended Window Positions and external Levels
06/02/2023	F	Water tables omitted from stone gables + Sliding Door replaced with window on front elevation

**Project Title**  
Splitty Lane  
Rogers Development Group  
Splitty Lane  
Catton  
Northumberland

**Sheet Title**  
Proposed Elevations- Unit 1

**Sheet Scale**  
1:100 @ A3  
**Drawn By**  
DF

**Sheet No.**  
Project ID Number  
381 2001