



1 **Unit 2 - Front Elevation**
Scale: 1:100




2 **Unit 2 - Side Elevation A**
Scale: 1:100

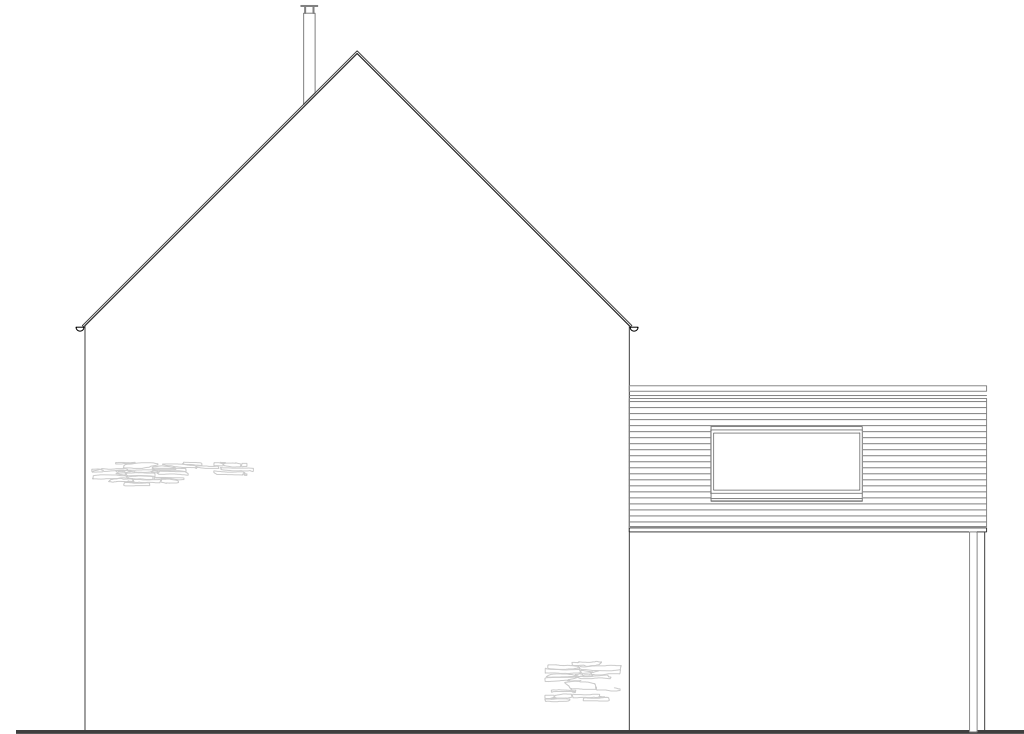

3 **Unit 2 - Rear Elevation**
Scale: 1:100

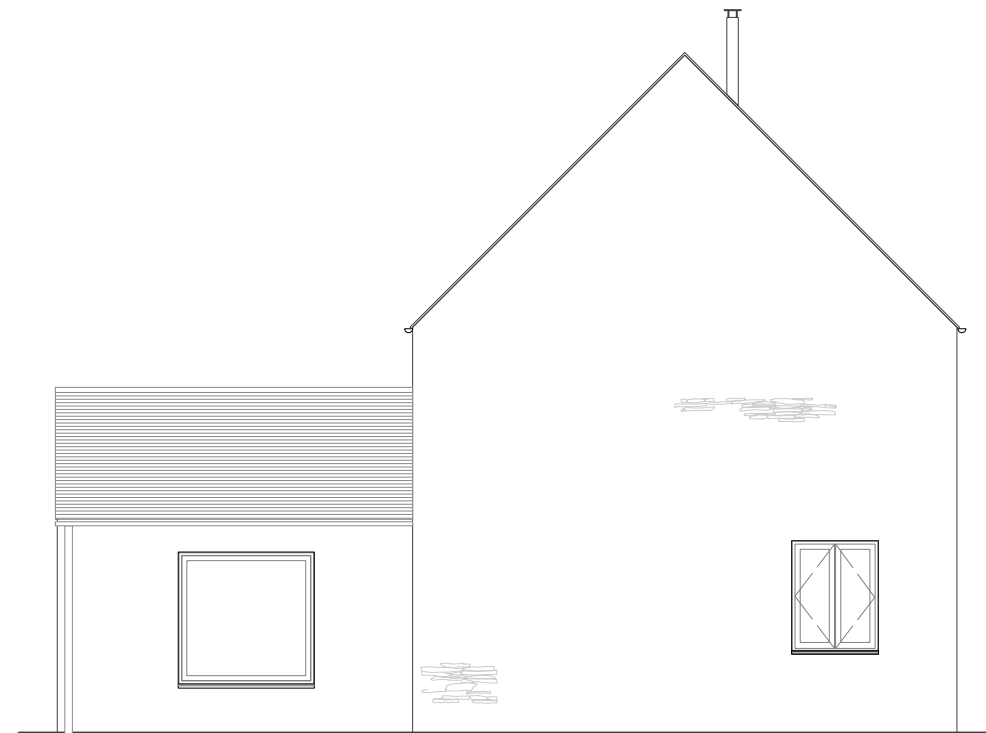

4 **Unit 2 - Side Elevation B**
Scale: 1:100

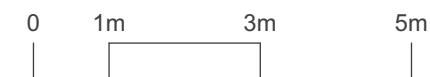

elliottarchitects Ltd

t 01434 633 007
e info@elliottarchitects.co.uk
w www.elliottarchitects.co.uk
a 6 shawwell, stagshaw road, corbridge
northumberland ne45 5PE

- NOTES
- survey information based on scaled drawings provided by client for initial ideas only
 - elliott architects ltd are not responsible for the accuracy of survey information
 - do not scale this drawing / do not scale off dimensions
 - all dimensions in mm unless stated otherwise
 - all variations and supplementary drawings to be approved by the architect
 - all dimension and conditions are to be checked on site
 - contractor to report any dimensional discrepancies or errors without delay

IMPORTANT: All work is to be carried out in accordance with CDM Regulations 2015.
All work to be compliant with current buildings regulations.
To be read in conjunction with structural engineer's drawings.

Date	No.	Revision Notes
25/07/2022	D	FF window omit
04/11/2022	E	Amended Window Positions and External Levels
06/02/2023	F	Water tables omitted from stone gables.

Date	No.	Issue Notes
------	-----	-------------

Project Title
Splitty Lane
Rogers Development Group
Splitty Lane
Cotton
Northumberland

Sheet Title
Proposed Elevations- Unit 2

Sheet Scale
1:100 @ A3
Drawn By
DF

Sheet No.
Project ID Number
381 2002