




**Front Elevation (Brick)**  
Scale 1:100




**Side Elevation (Brick)**  
Scale 1:100




**Rear Elevation (Brick)**  
Scale 1:100

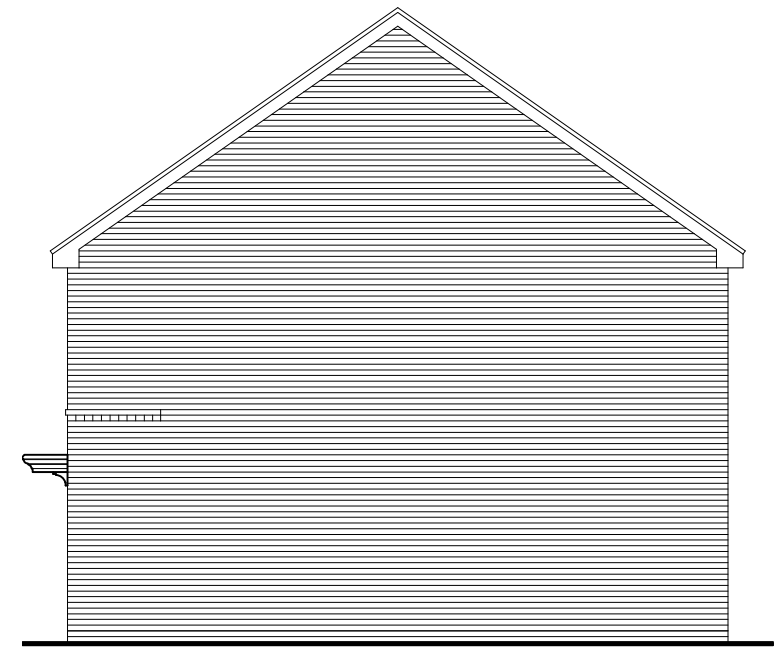

**Side Elevation (Brick)**  
Scale 1:100

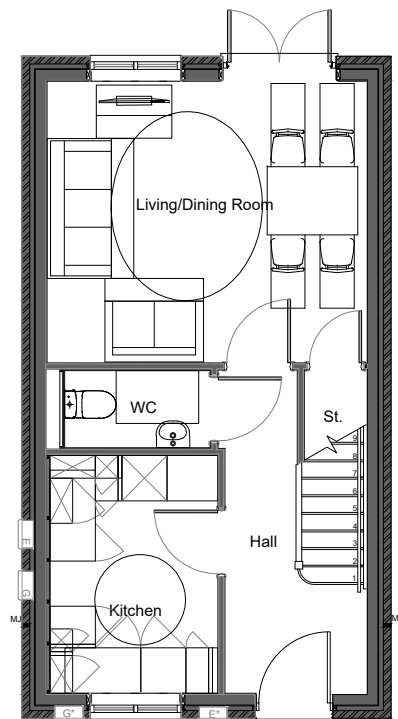

**Ground Floor Plan**  
Scale 1:100

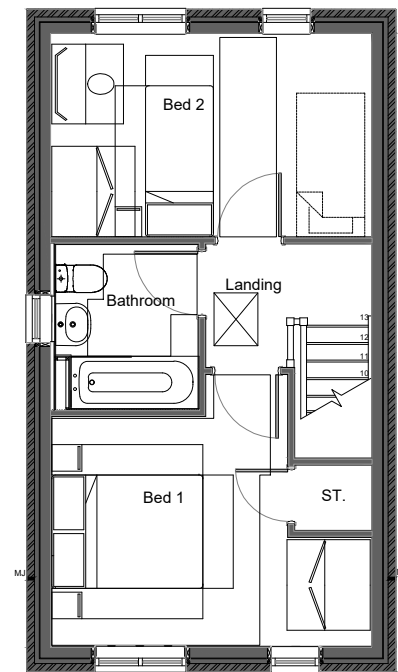

**First Floor Plan**  
Scale 1:100



1:100  
0 2.5m

PARCEL 2A, WITHAM ST HUGHS, LINCOLNSHIRE  
**IBSTOCK HOUSE TYPE**

**ABA PROJECT NUMBER:** P22-2456  
**ABA DRAWING NUMBER:** WSH-981-015  
**DRAWING STATUS:** PLANNING

**CLIENT:** COUNTRYSIDE CPPLC  
**SCALE:** 1:100@A3  
**DATE:** 13-10-2022

**REVISION:** A  
**DRAWN BY:** ABA  
**CHECKED BY:** ABA

REV	DATE	DESCRIPTION	REVISED BY	CHECKED BY
A	11.11.22	DIMENSIONS AND ROOF PITCH INDICATIONS REMOVED	CR	CR

**ARMSTRONGBURTONARCHITECTS**  
PART OF PEGASUS GROUP  
MILFORD HOUSE, 260 LICHFIELD ROAD, BIRMINGHAM, B74 2UH  
T:0121 323 2332 E:INFO@ARMSTRONGBURTON.CO.UK W:ARMSTRONGBURTON.COM