



**PROPOSED GROUND FLOOR PLAN**

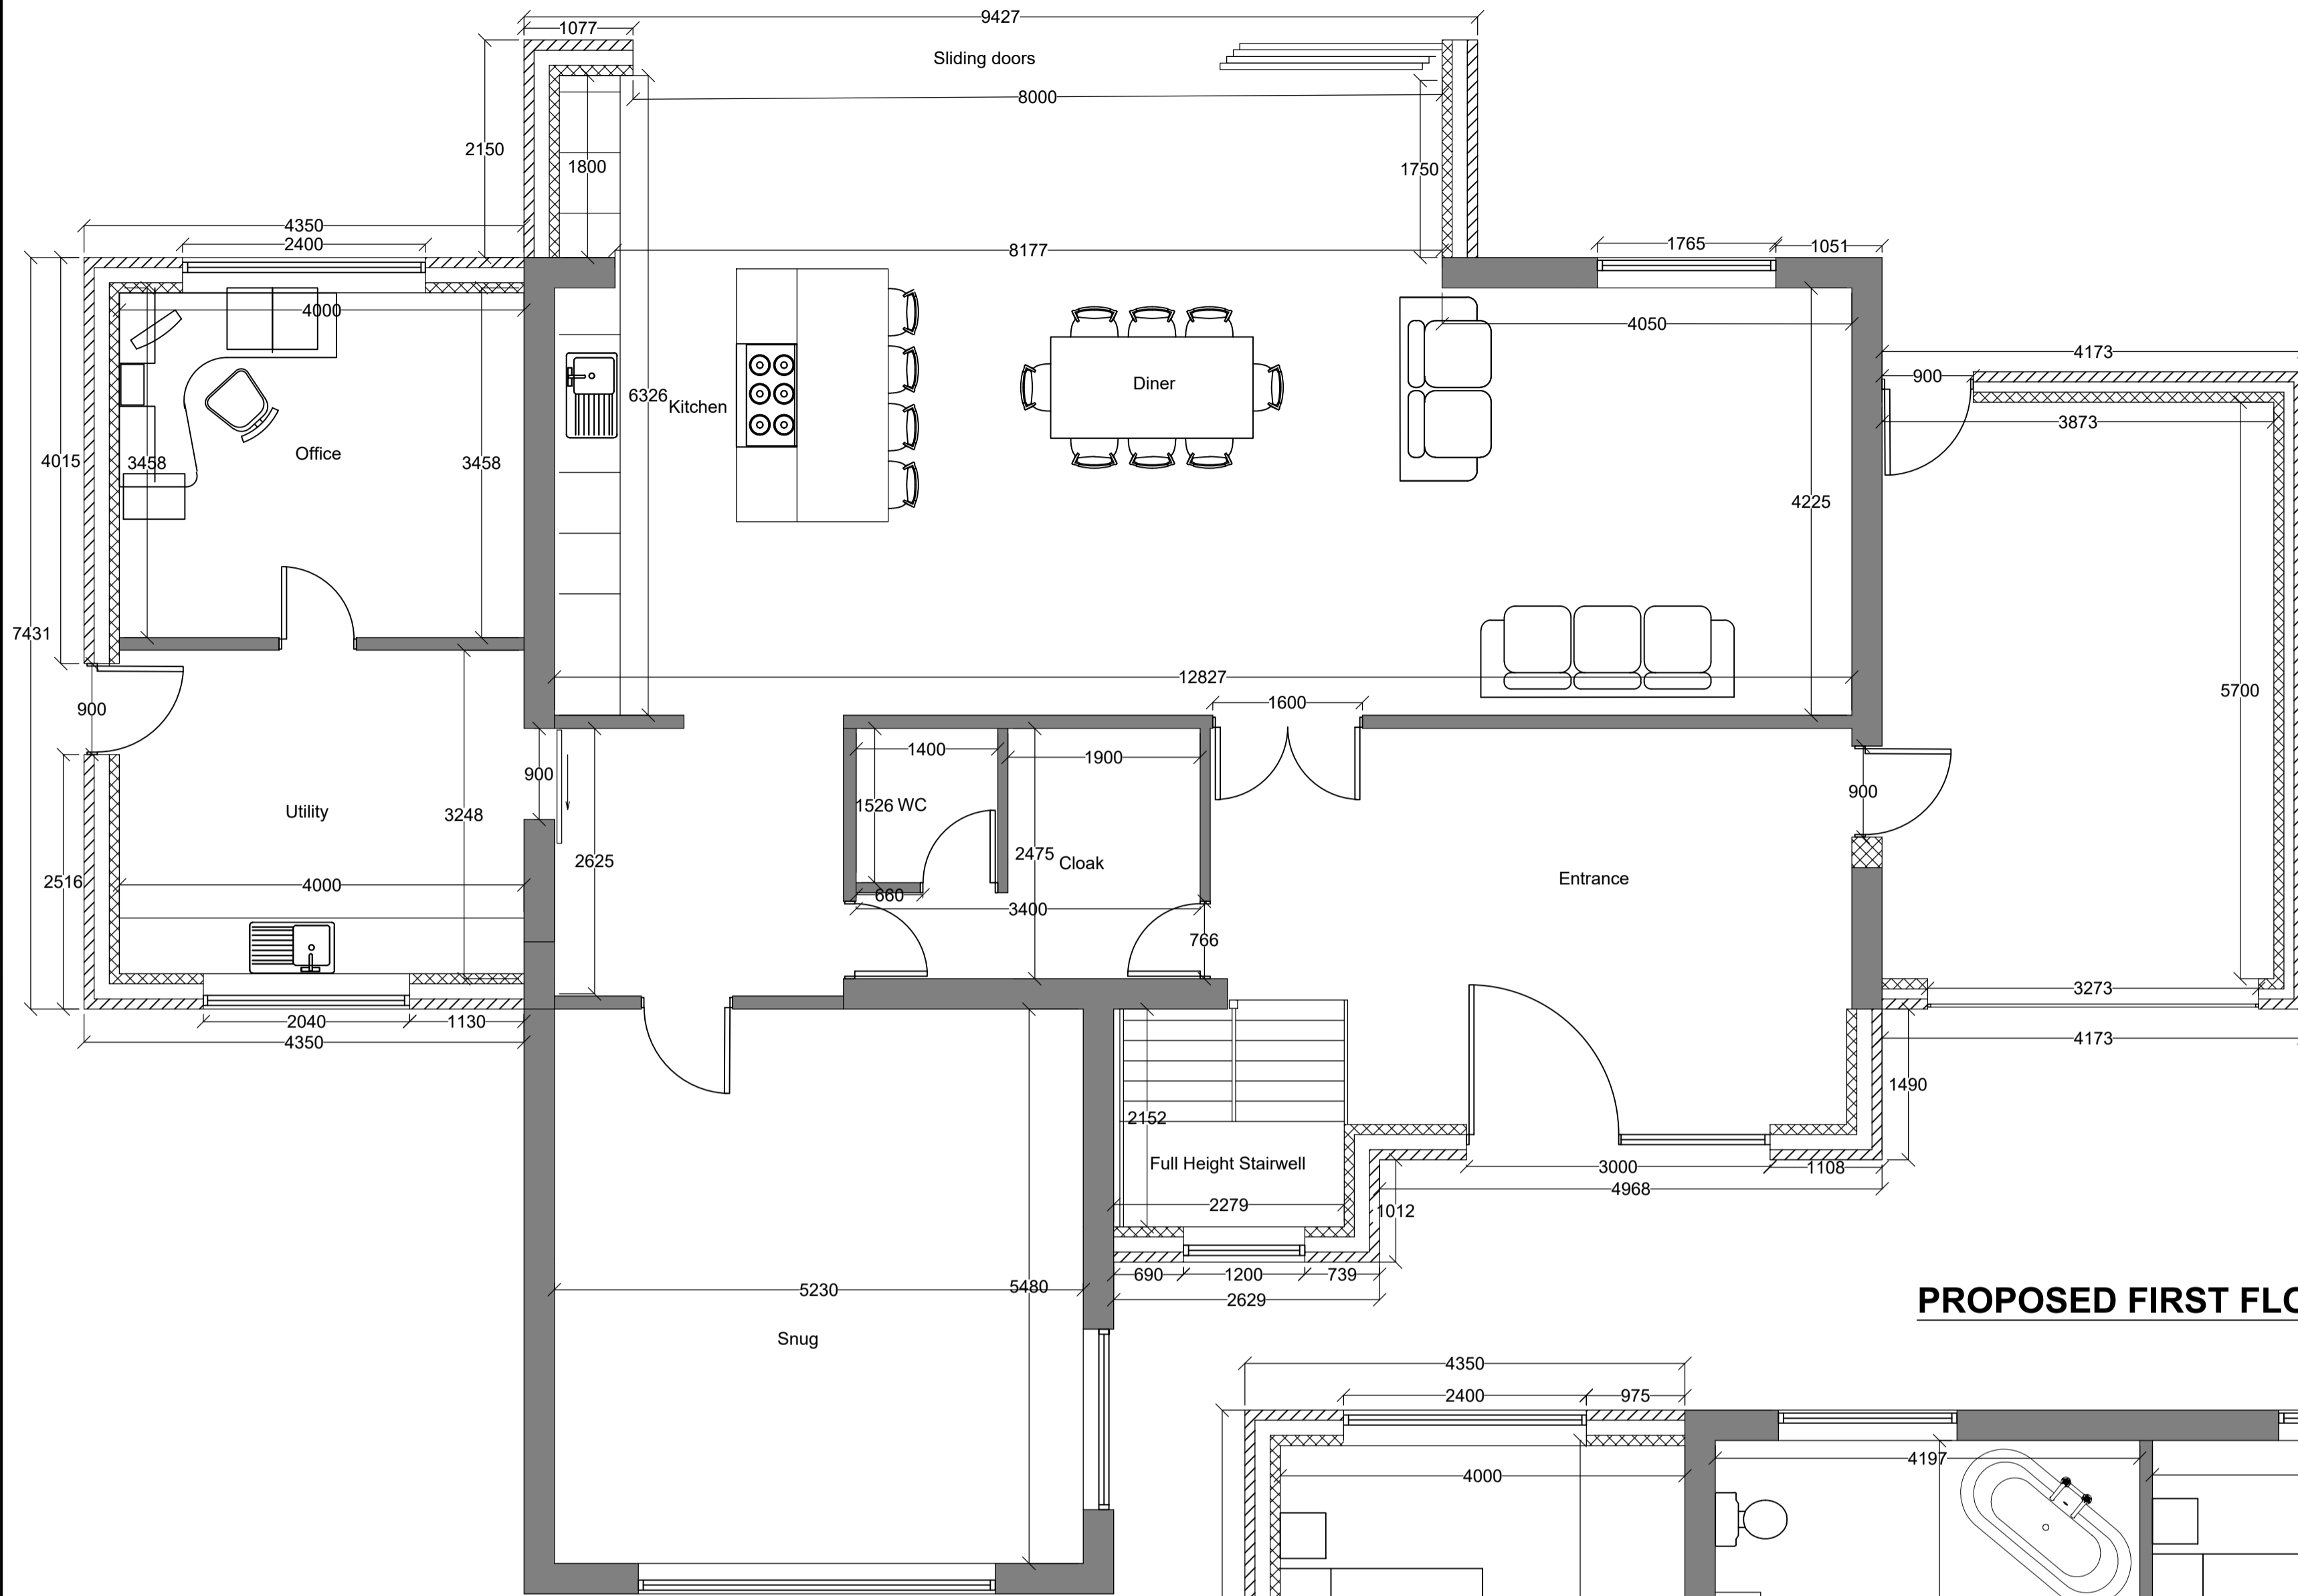

**PROPOSED FIRST FLOOR PLAN**

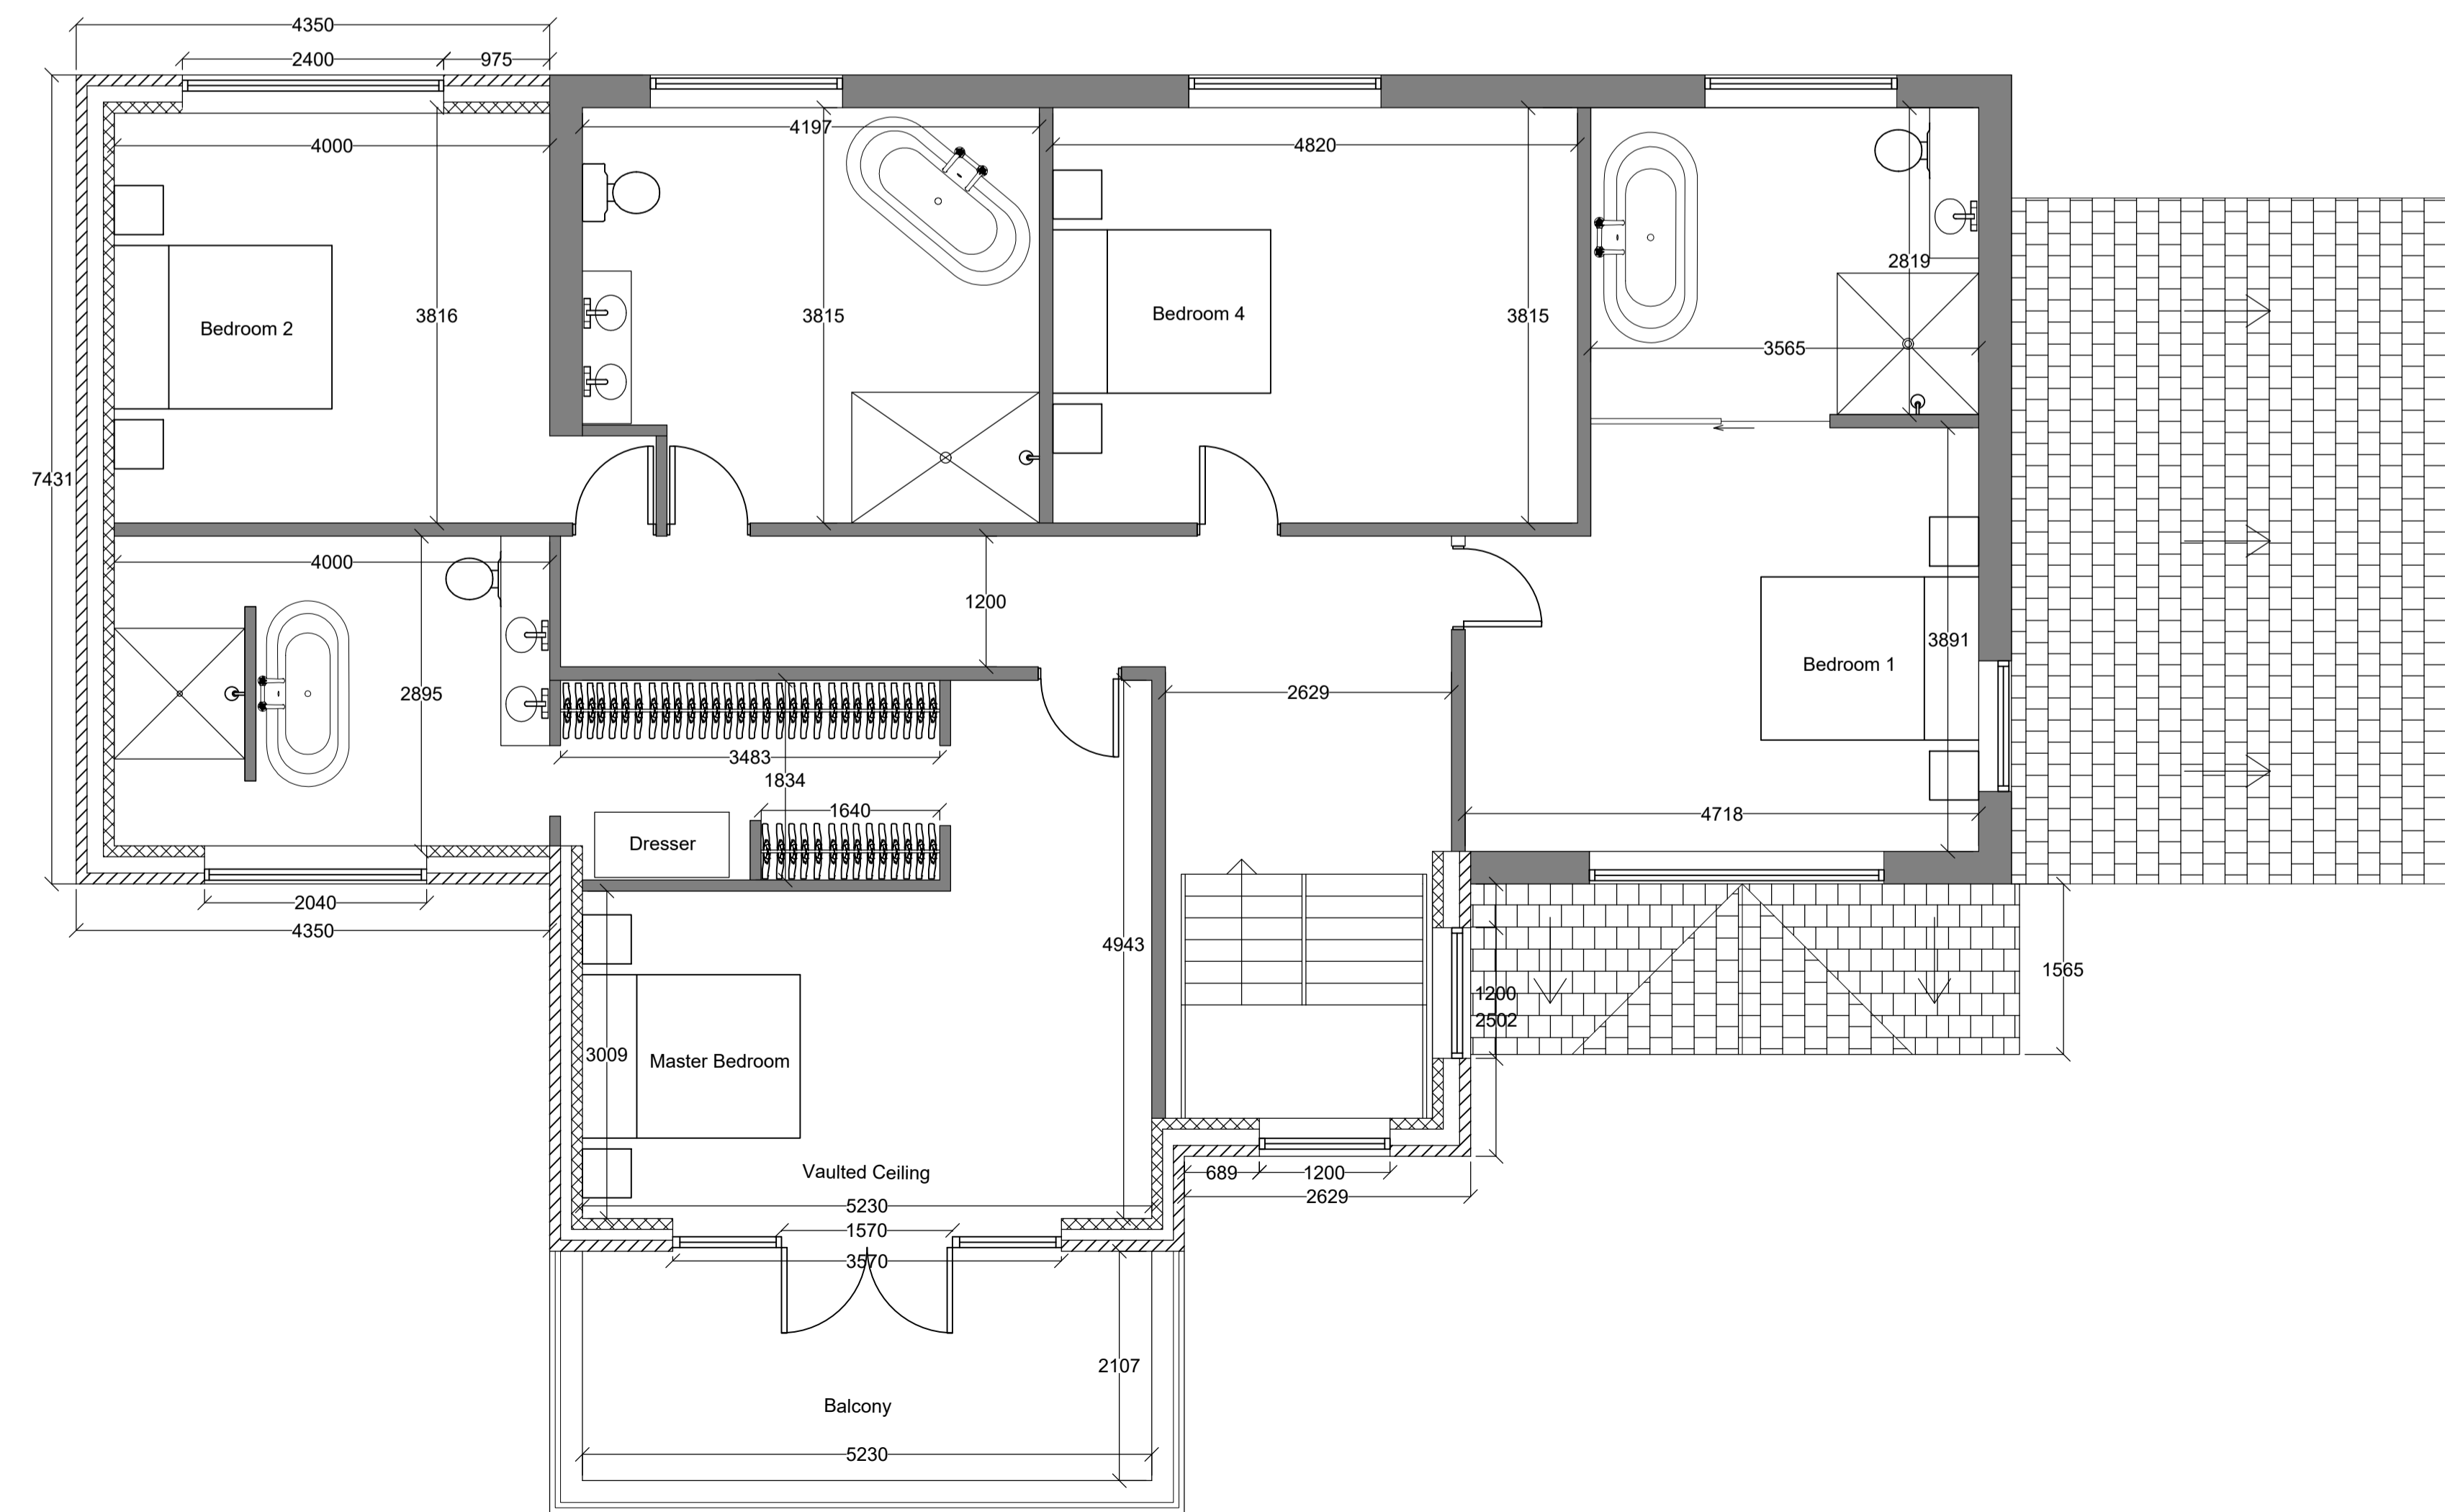

Note:  
Contractor is to verify all dimensions and levels on site prior to site works commencement. Under no circumstances are any dimensions or levels to be scaled from this drawing number for the purpose of manufacturing components. Contractor to report any discrepancies to the Designer.

REVISION	DESCRIPTION	DATE
F	AMENDED GARAGE POSITION	11.11.22

SCALE	SIGNATURE	DATE
1:50	BC	NOV 2022

ORIGINAL SIZE	CHECKED	APPROVED	DATE
A1	BC	BC	NOV 2022

This drawing is copyright and may not be reproduced or made use of unless expressly agreed by BRC Architectural

CLIENT: Mistral, Little Top Lane, Lound, Retford

PROJECT: Double Storey Side & Front Extension with Single Storey Extension to Rear

BRC Architectural Services  
Tel: 07932 401 585  
Email: brcarchitectural@gmail.com

TITLE: PROPOSED FLOOR PLANS

JOB NUMBER: MISTRAL

DRAWING NUMBER: MISTRAL\_PL004