



AS EXISTING GROUND FLOOR PLAN

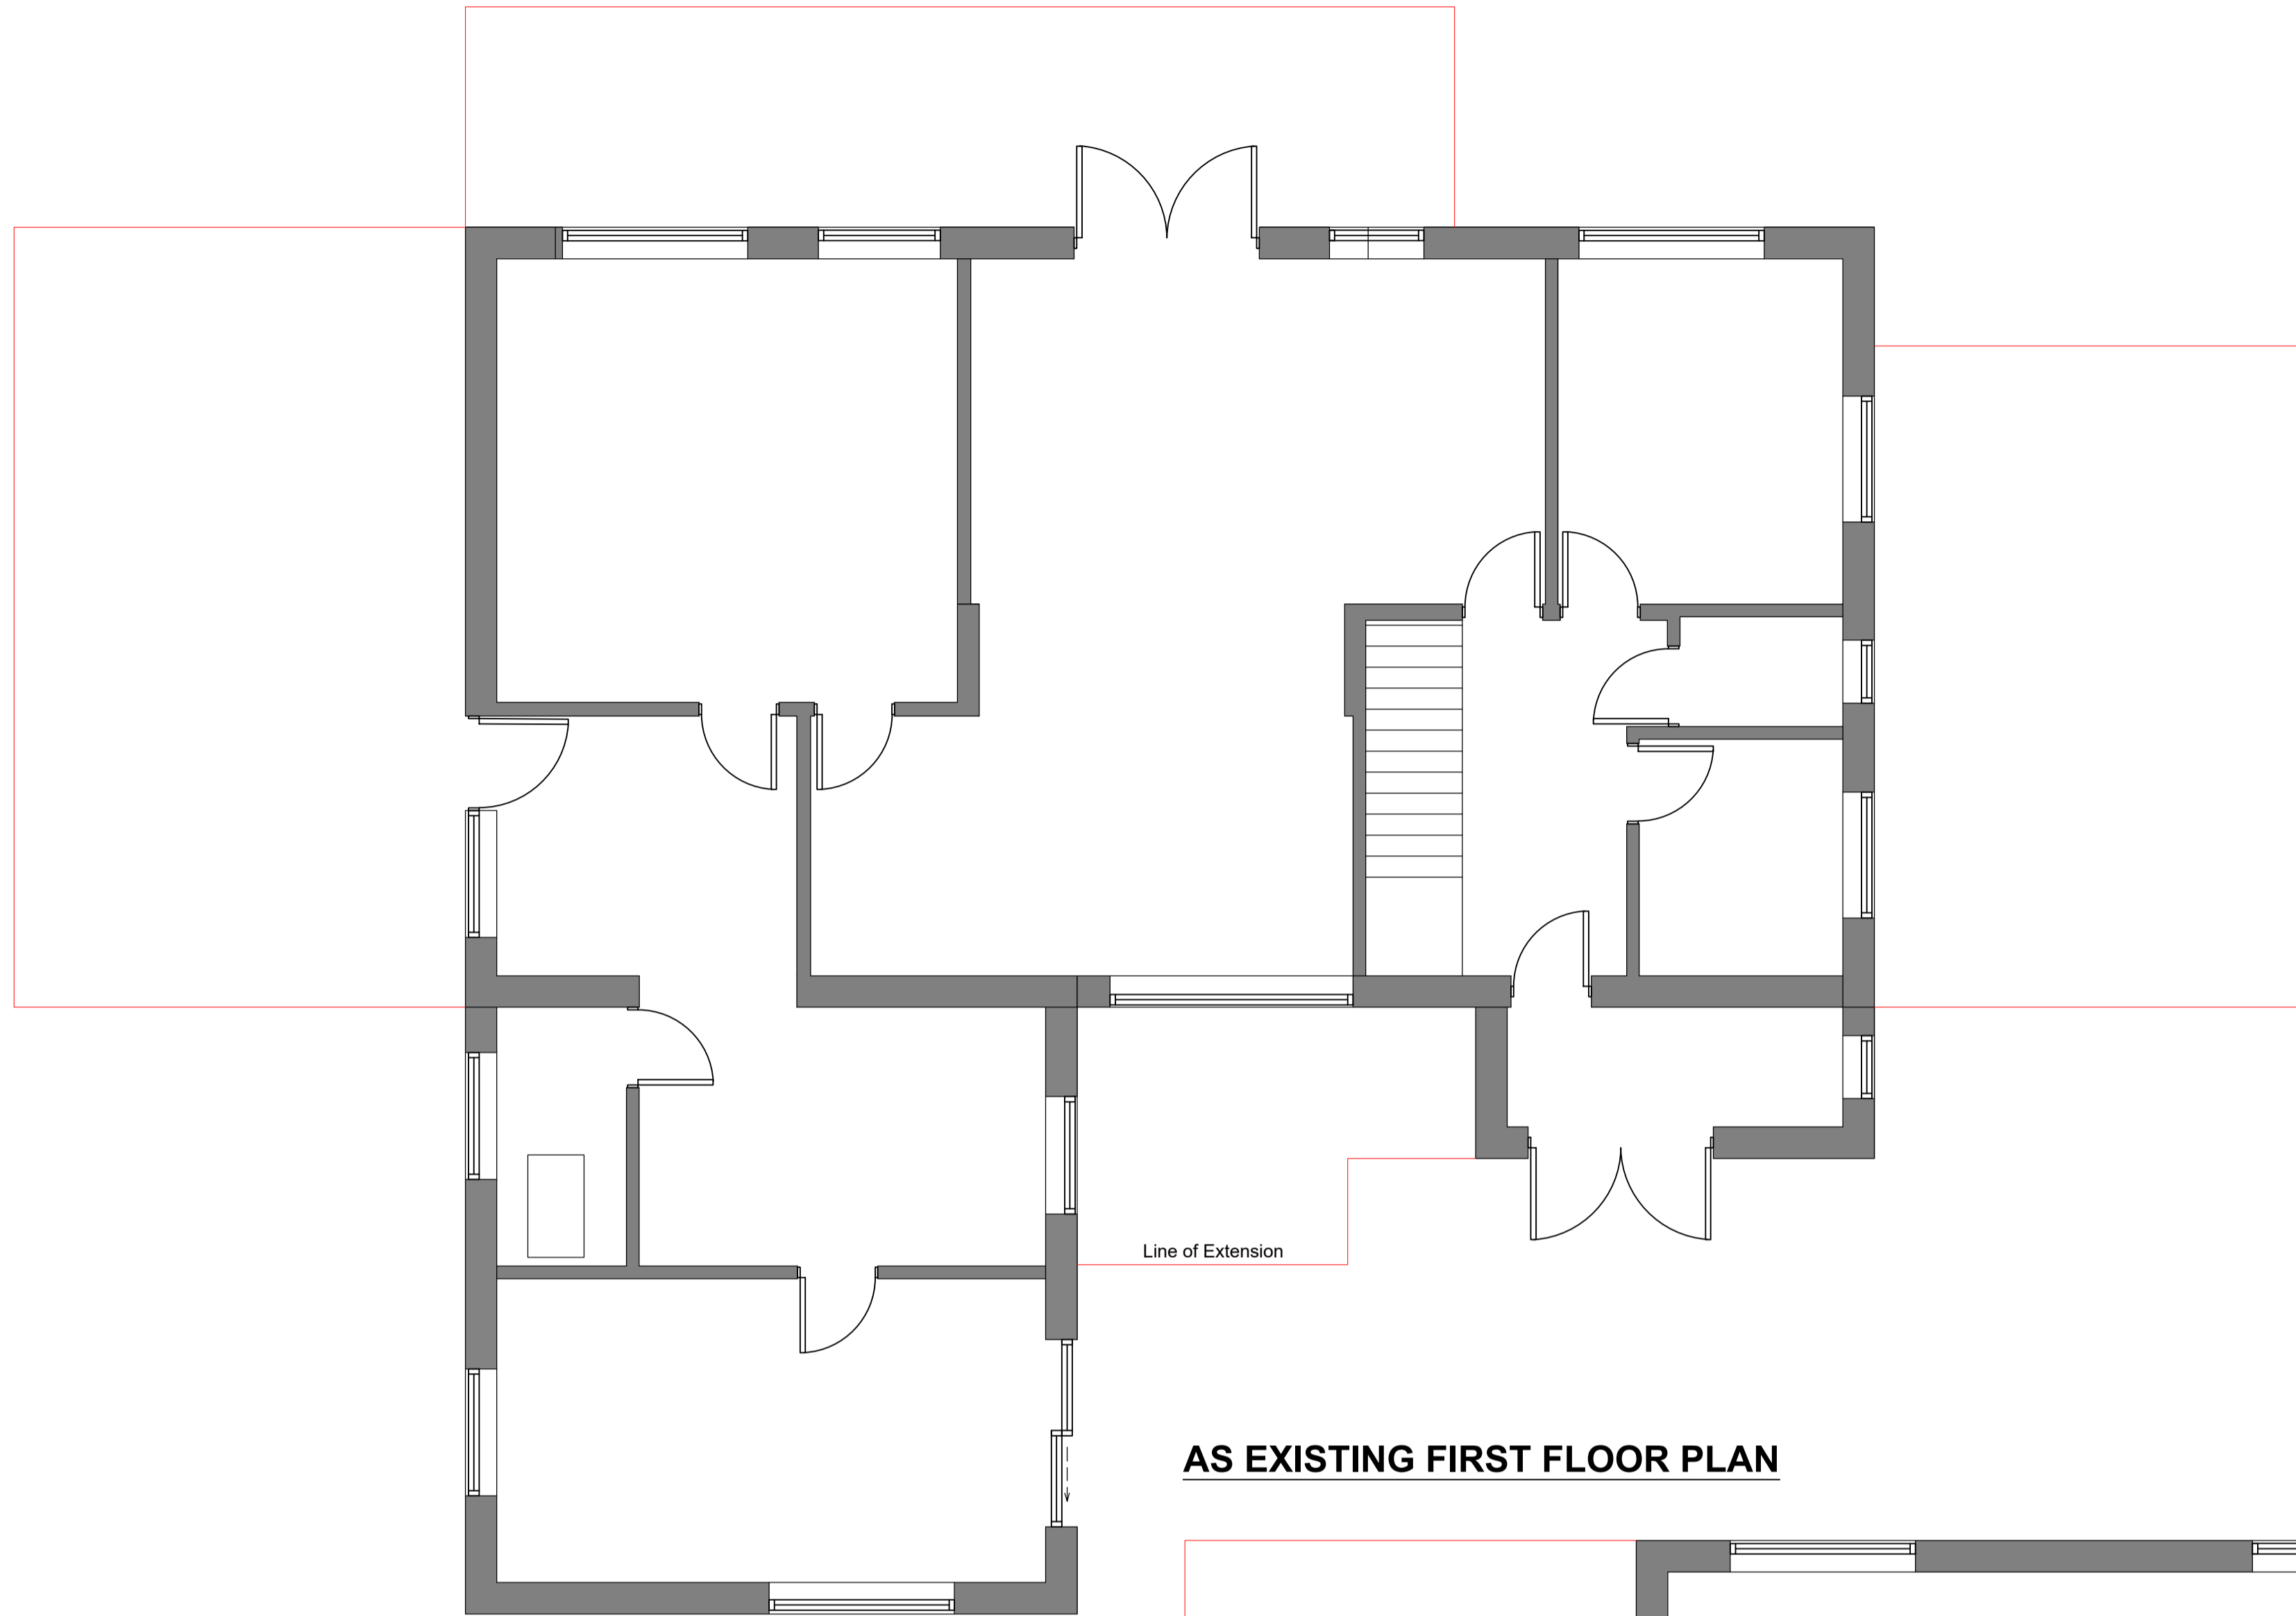

AS EXISTING FIRST FLOOR PLAN

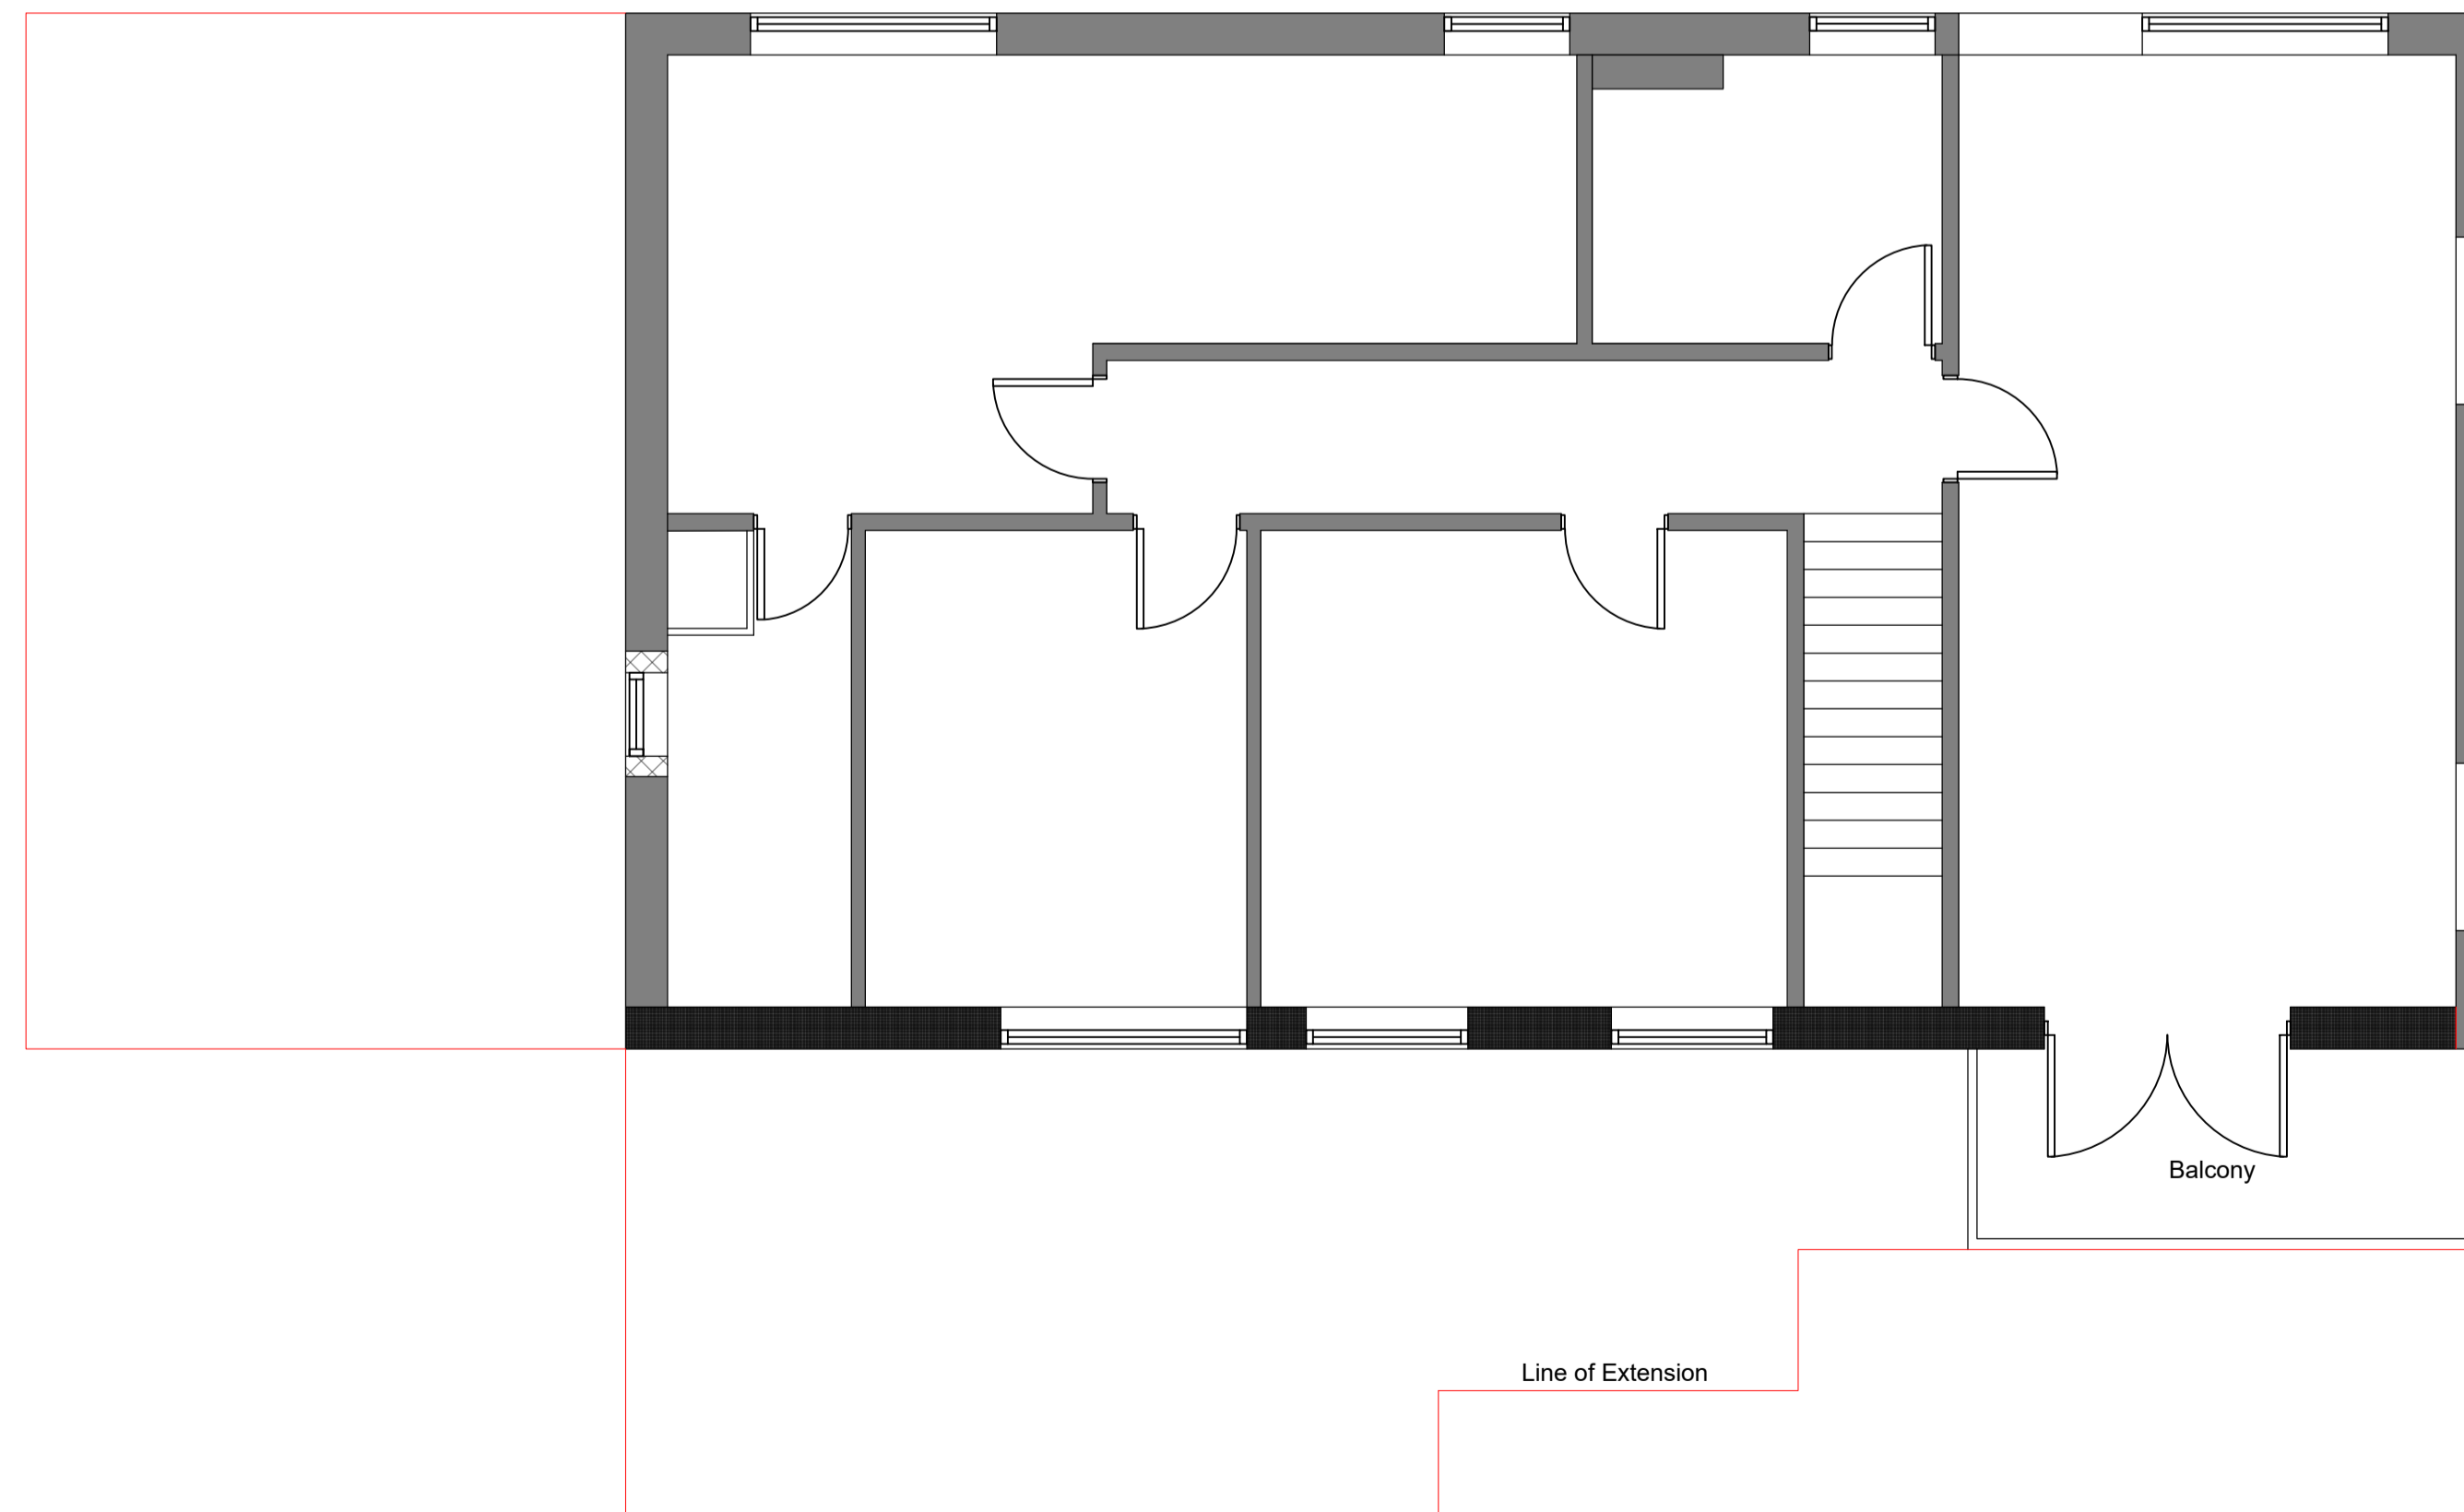

Note:
Contractor is to verify all dimensions and levels on site prior to site works commencement. Under no circumstances are any dimensions or levels to be scaled from this drawing number for the purpose of manufacturing components. Contractor to report any discrepancies to the Designer.

| REVISION | DESCRIPTION | DATE |
|----------|-------------------------|----------|
| F | AMENDED GARAGE POSITION | 11.11.22 |

| SCALE | ORIGINAL SIZE | DRAWN | CHECKED | APPROVED | SIGNATURE | DATE |
|-------|---------------|-------|---------|----------|-----------|----------|
| 1:50 | A1 | BC | BC | BC | BC | FEB 2022 |

This drawing is copyright and may not be reproduced or made use of unless expressly agreed by BRC Architectural

CLIENT
Mistral
Little Top Lane
Lound
Retford

PROJECT
Double Storey Side & Front Extension with Single Storey Extension to Rear

BRC Architectural Services
Tel: 07932 401 585
Email: brcarchitectural@gmail.com

TITLE
EXISTING FLOOR PLANS

JOB NUMBER
MISTRAL

DRAWING NUMBER
MISTRAL_PL002