




Notes  
 All dimensions and details to be checked on site by builder prior to commencement of works.  
 This plan must not be acted upon until it has been approved by the Local Authority.  
 Client to conform to party wall act of 1996 if required.

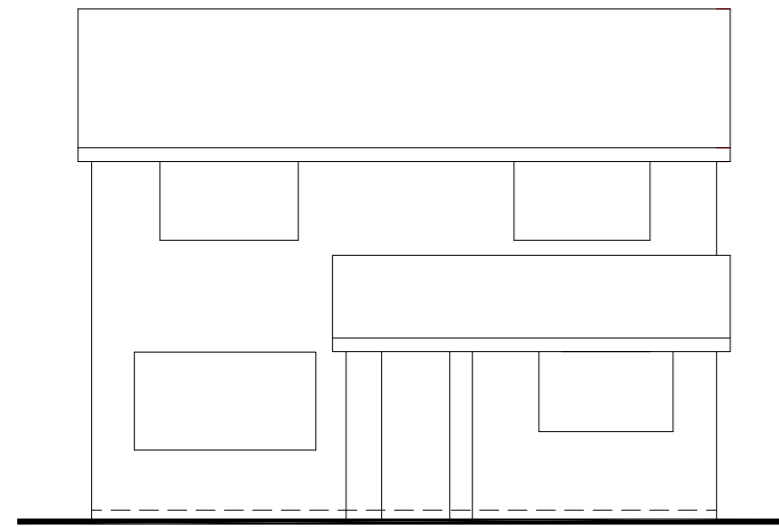


Front View  
 Scale 1:100

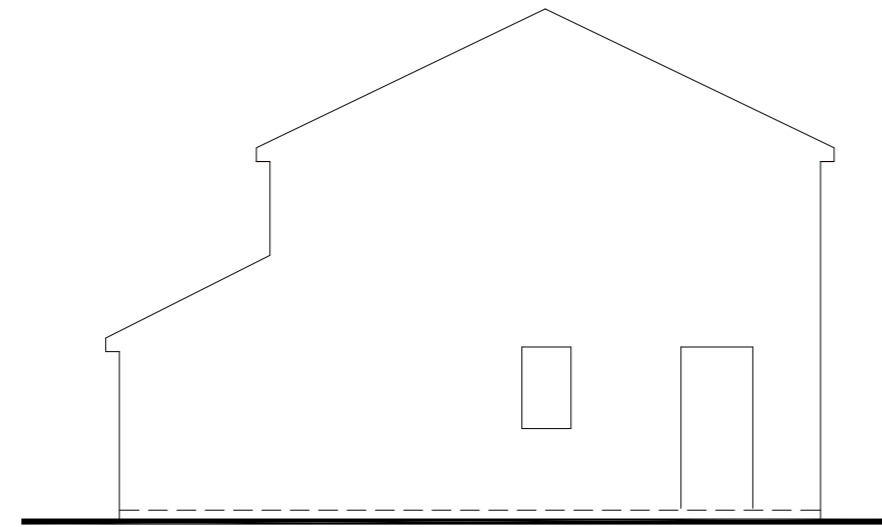



Side View  
 Scale 1:100

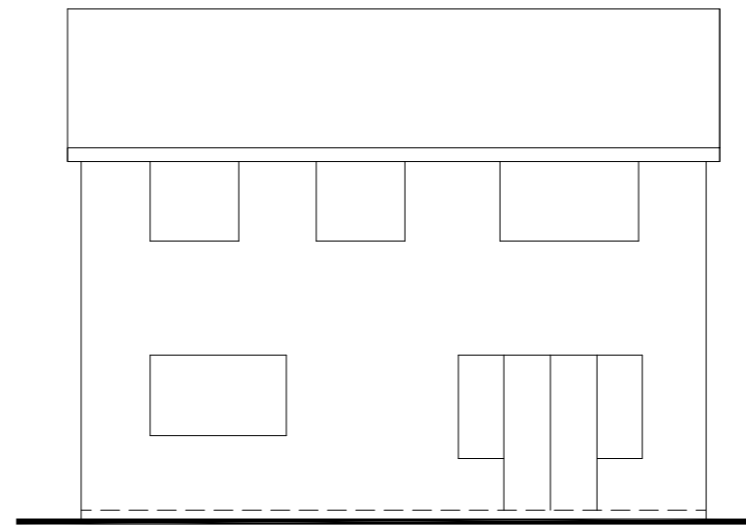


Rear View  
 Scale 1:100

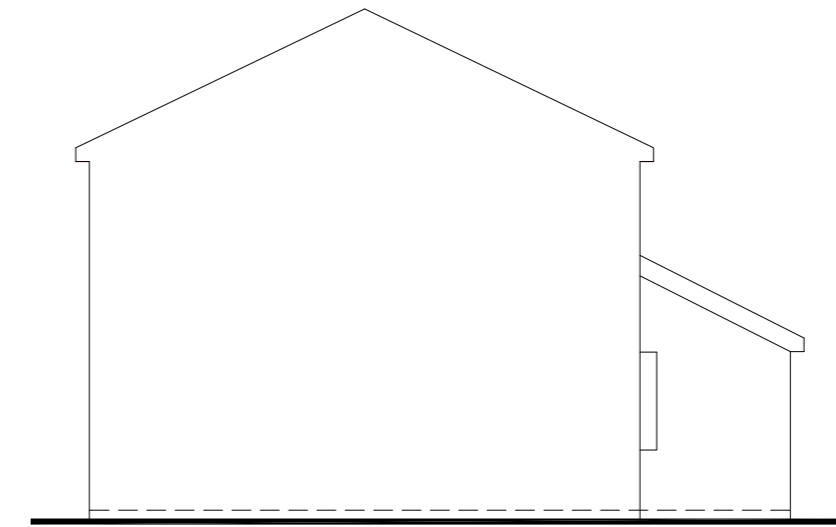


Side View  
 Scale 1:100

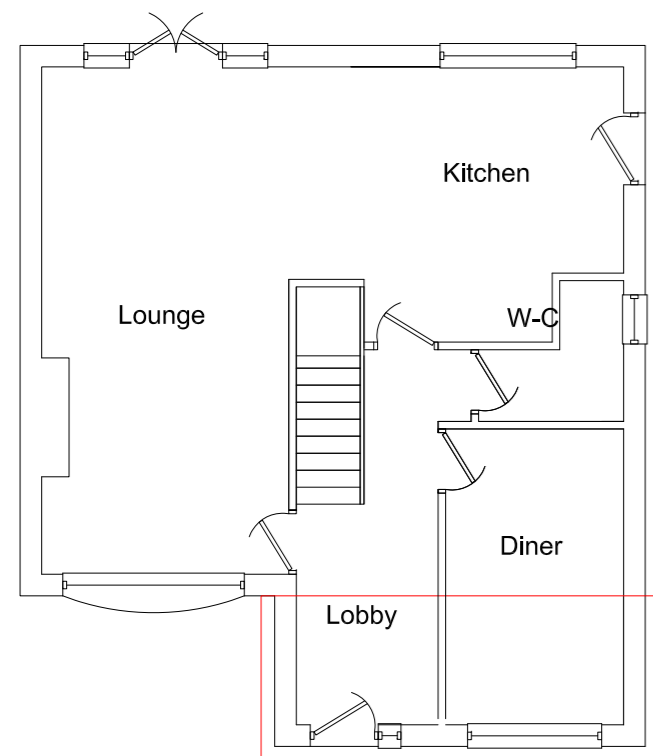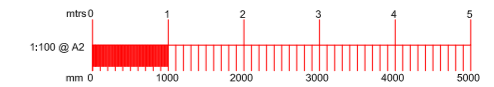

Ground Floor Plan  
 Scale 1:100

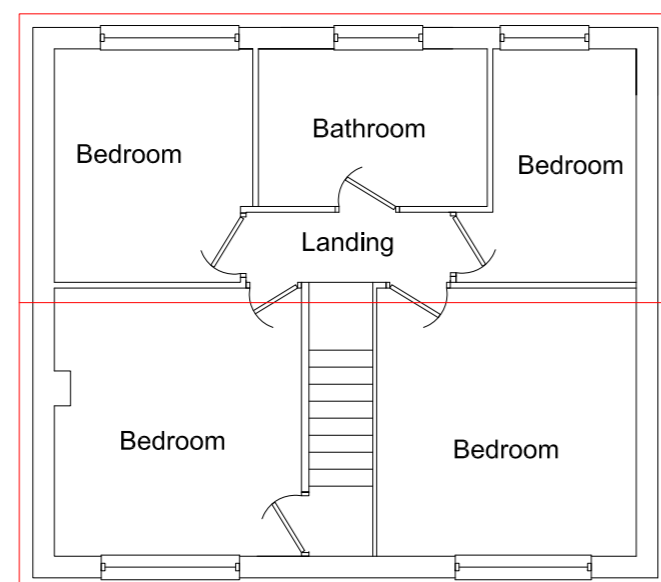

First Floor Plan  
 Scale 1:100

 

Roof Plan  
 Scale 1:100

B		
A		
	Date	Revisions
Drawing Title: Existing		
SITE ADDRESS 23 Partridge Road Dibden Purlieu Southampton SO45 4LL		CLIENT ADDRESS
Scale.	as noted	PAPER SIZE A2
Date.	January 2023	Drawn by: <i>R.N.S.</i>
<b>Sanders Design Services Ltd</b> 95 Cedar Road Hythe Southampton SO45 3PX <a href="http://www.sandersdesignservices.co.uk">www.sandersdesignservices.co.uk</a> <a href="mailto:info@sandersdesignservices.co.uk">info@sandersdesignservices.co.uk</a> 023 8020 7195		
Drawing No	km sht 1	Revision x

