

FRONT ELEVATION

FLANK

REAR

RETURN FLANK


DOOR REMOVED & REPLACED WITH WINDOW TO MATCH EXISTING IN FORM & STYLE/MATERIALS.

NEW WINDOW OBSCURE GLAZED.
BRICKWORK TO MATCH EXISTING PAINTED WHITE TO MATCH EXISTING.


DARK GREY SLATES & CONSERVATION STYLE ROOFLIGHTS

PLENTERS REMOVED & APERTURES INFILLED WITH BRICK TO MATCH EXISTING.


EXISTING ROLLER DOOR REMOVED. EXISTING APERTURE INFILLED WITH NEW DOOR & WINDOW & WALL OF BRICKWORK IN DRS, DRAVEI BOND & PAINTED WHITE TO MATCH THE EXISTING. NB:- WALL SET BACK TO RETAIN DEFINITION OF EXISTING APERTURE.

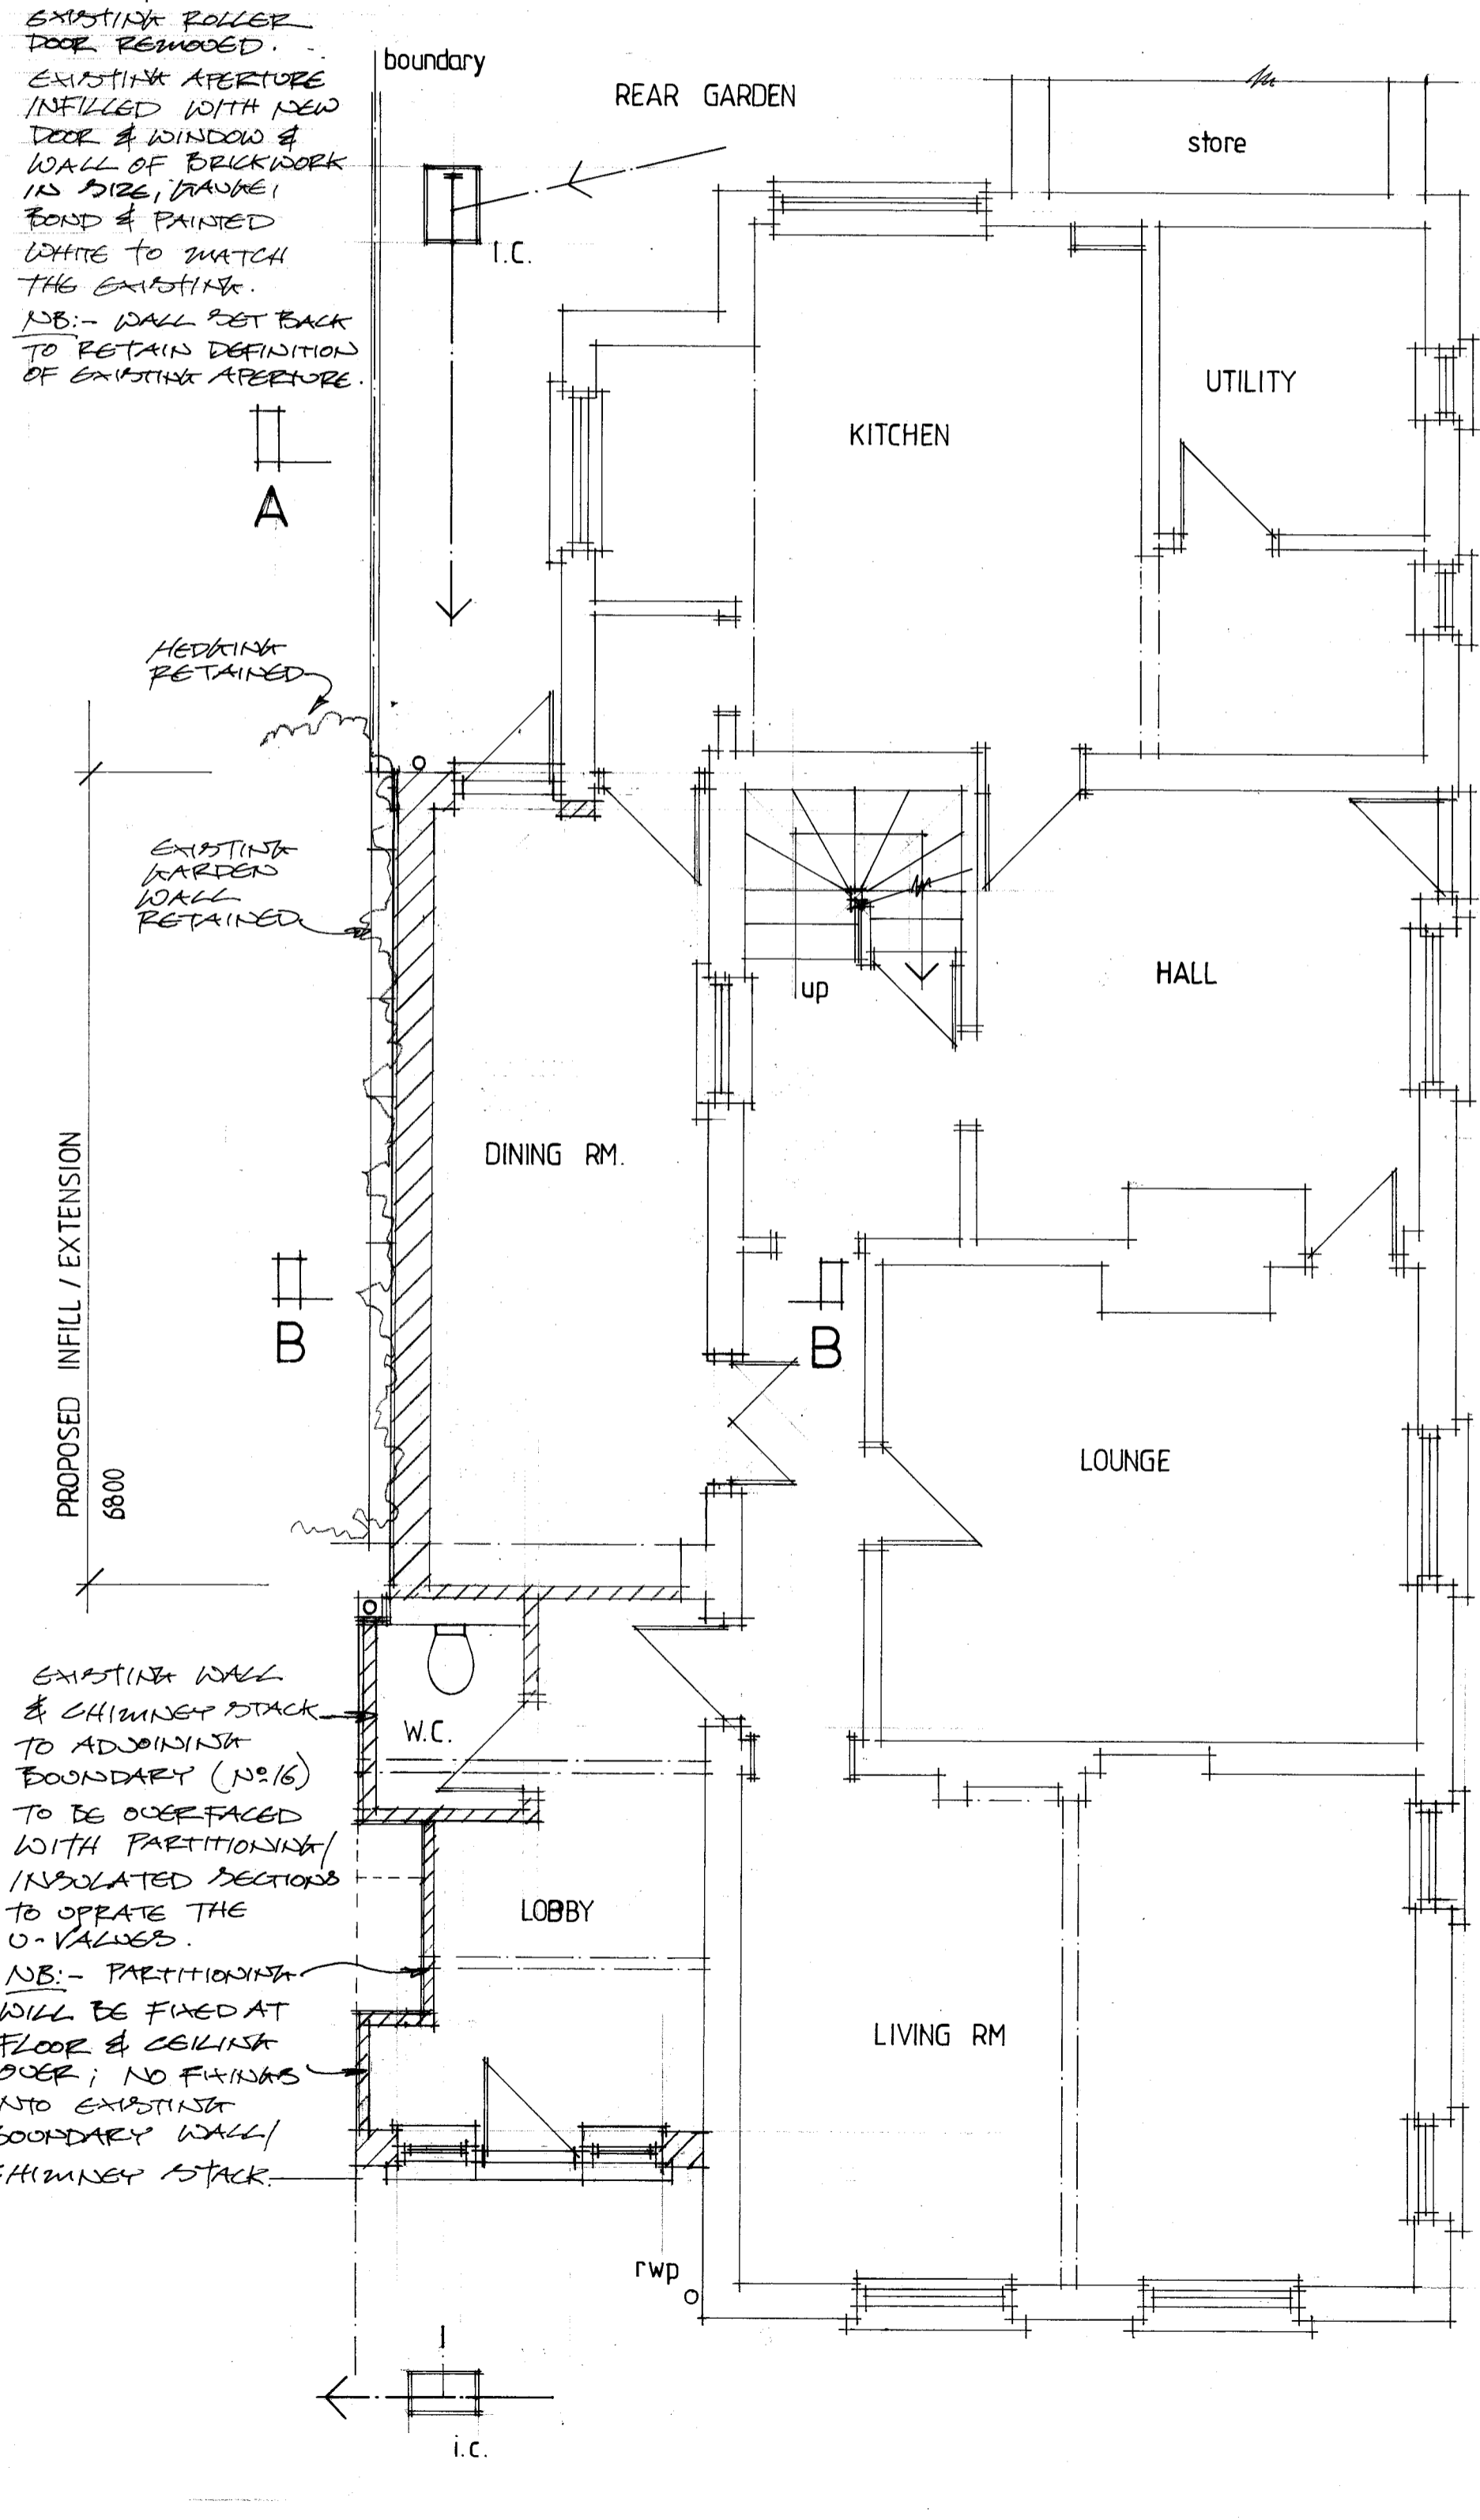


GROUND FLOOR PLAN

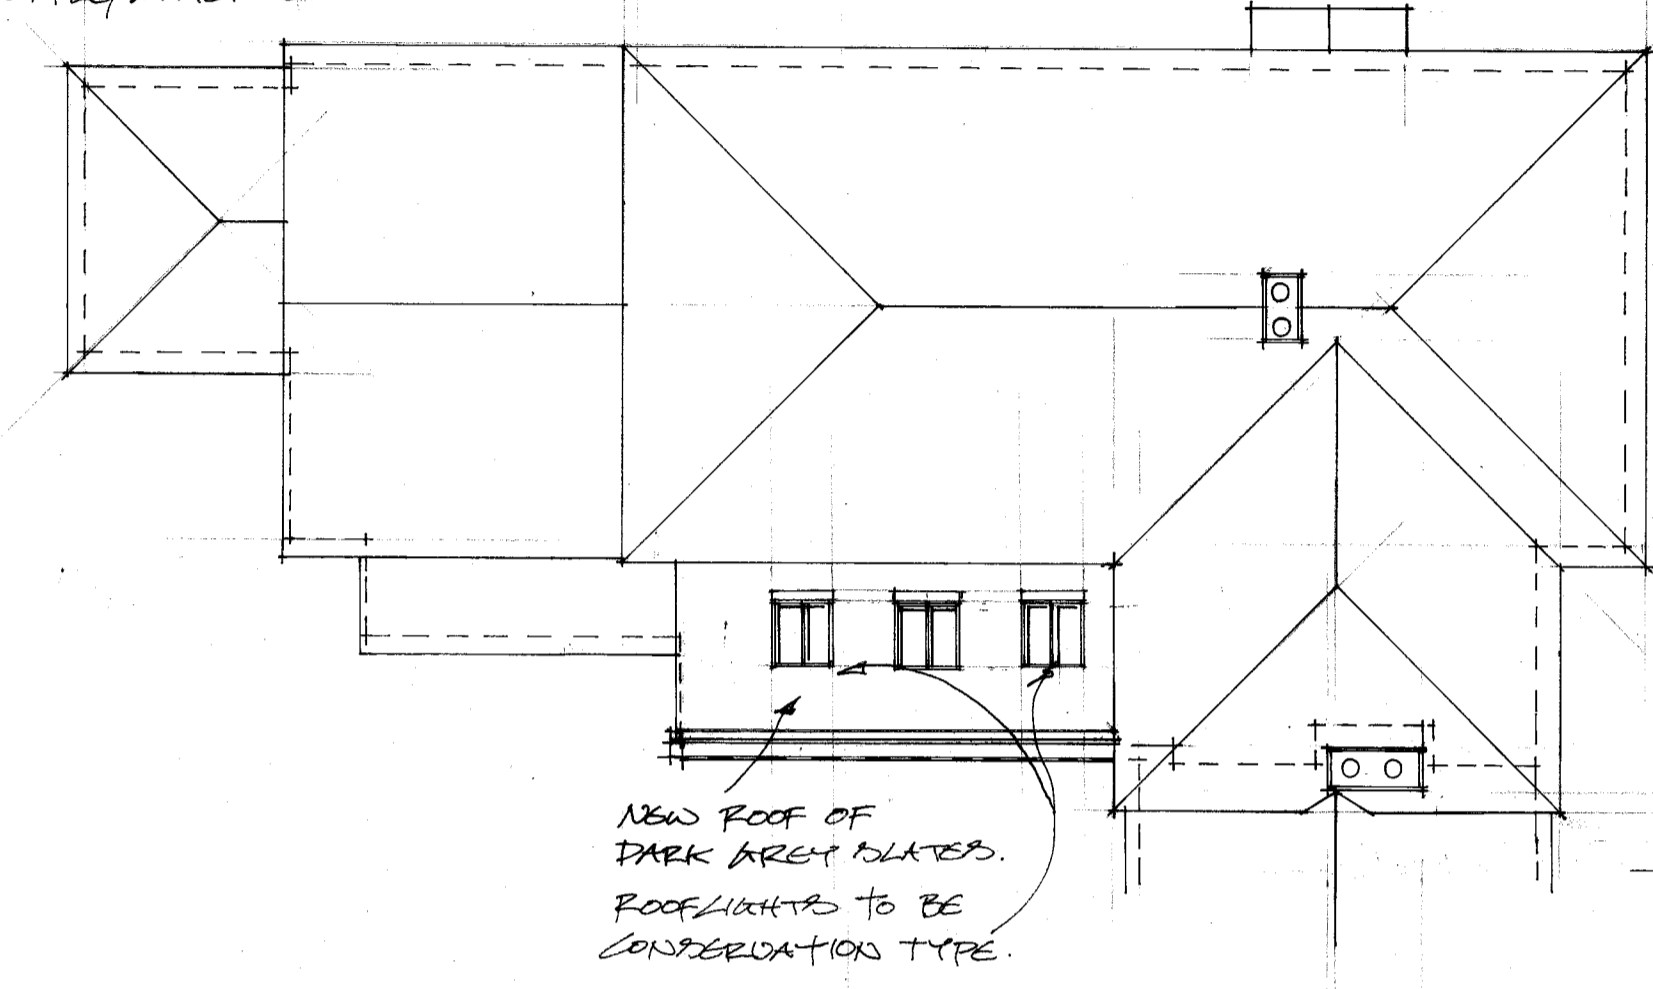


ROOF PLAN

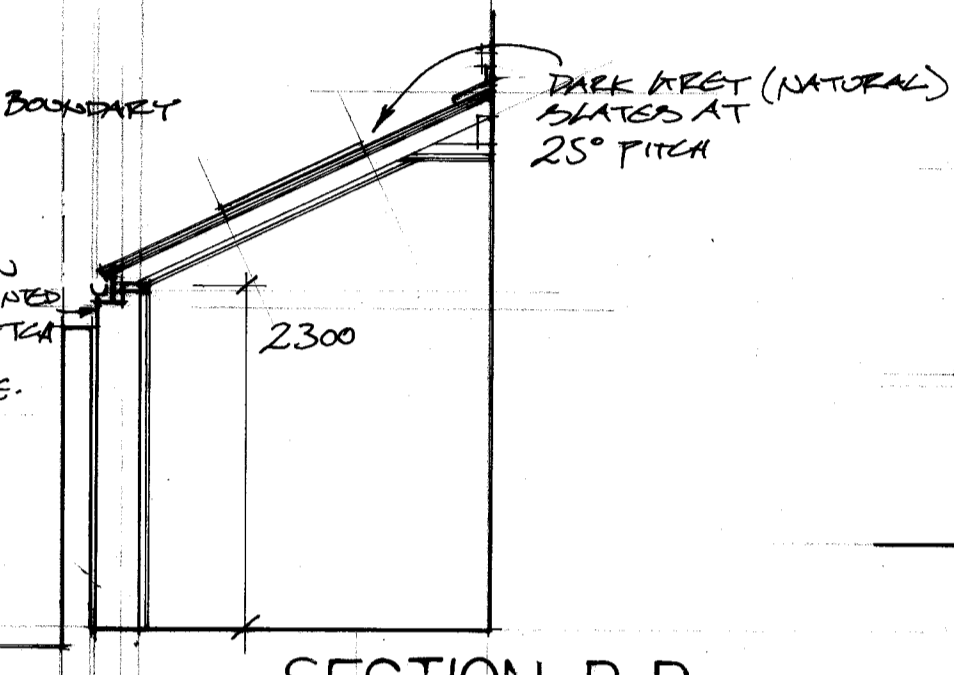


SECTION B-B

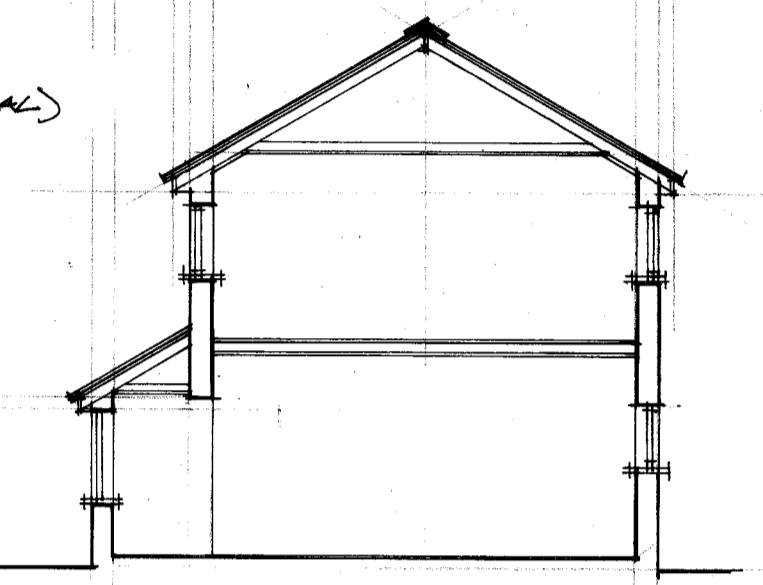


SECTION A-A

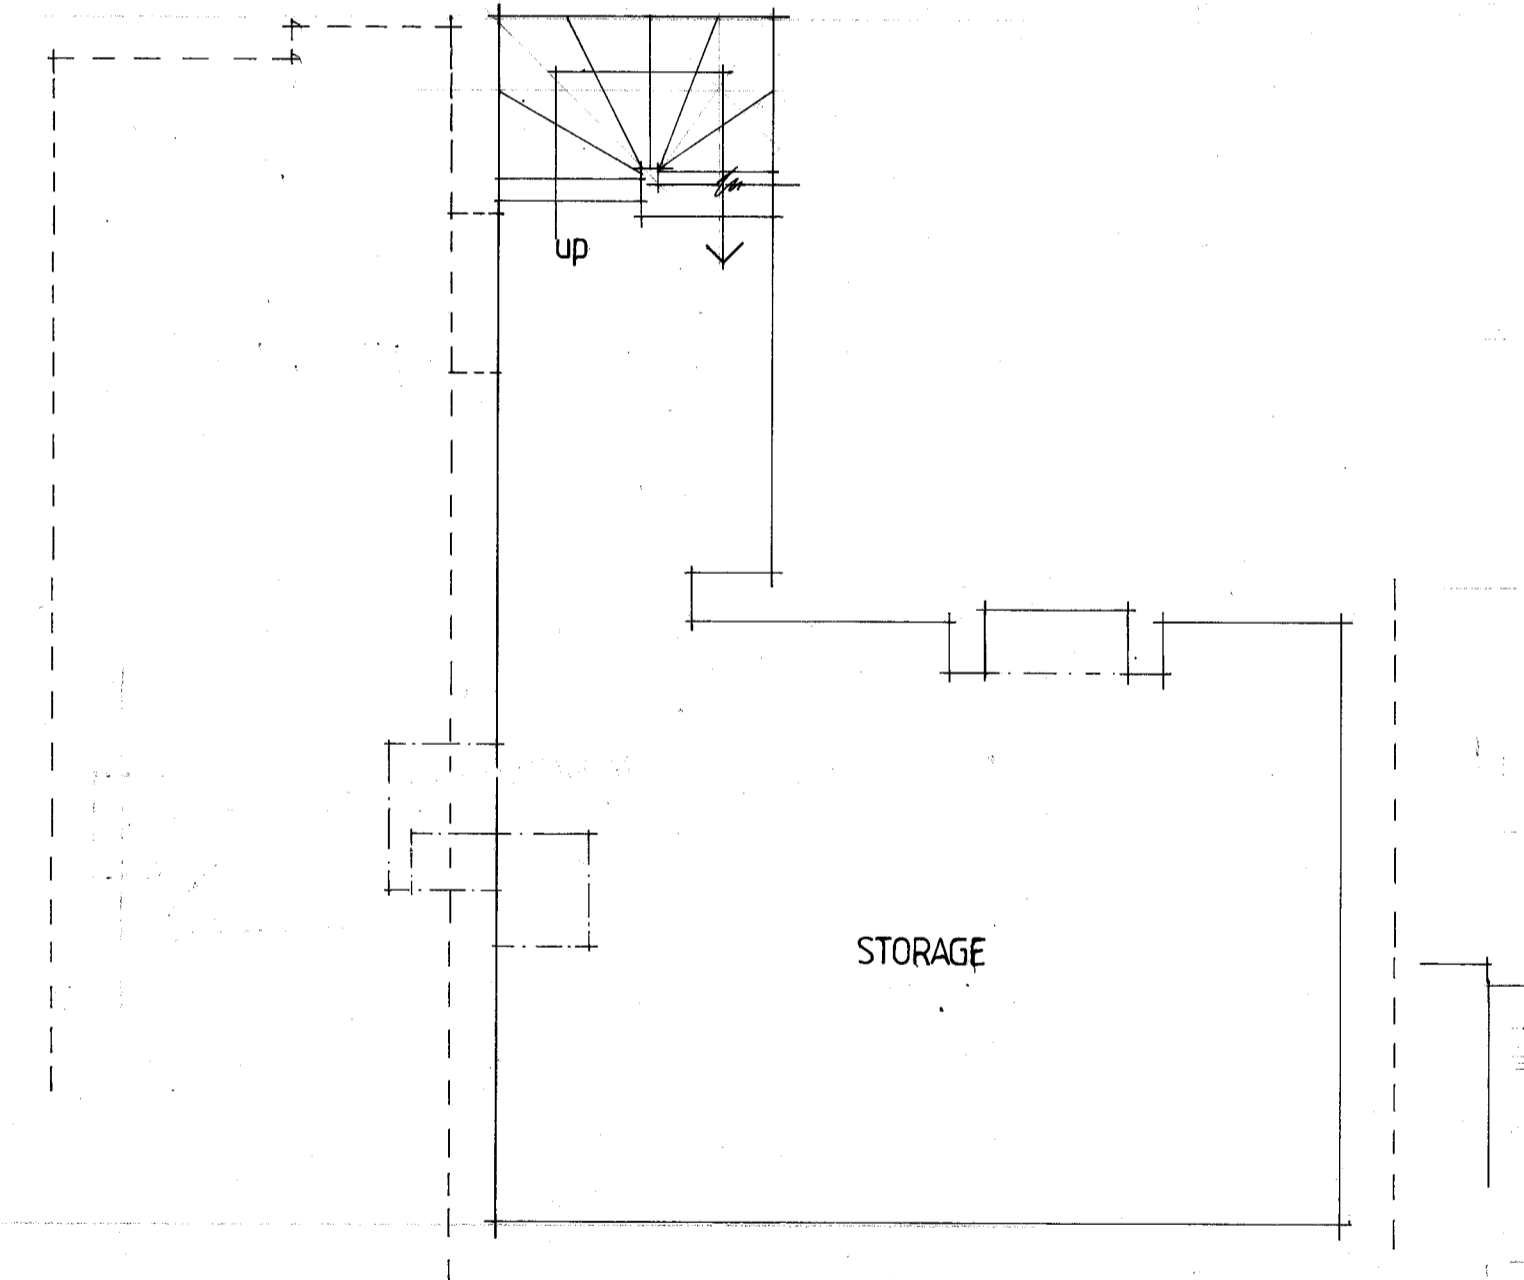

CELLAR PLAN

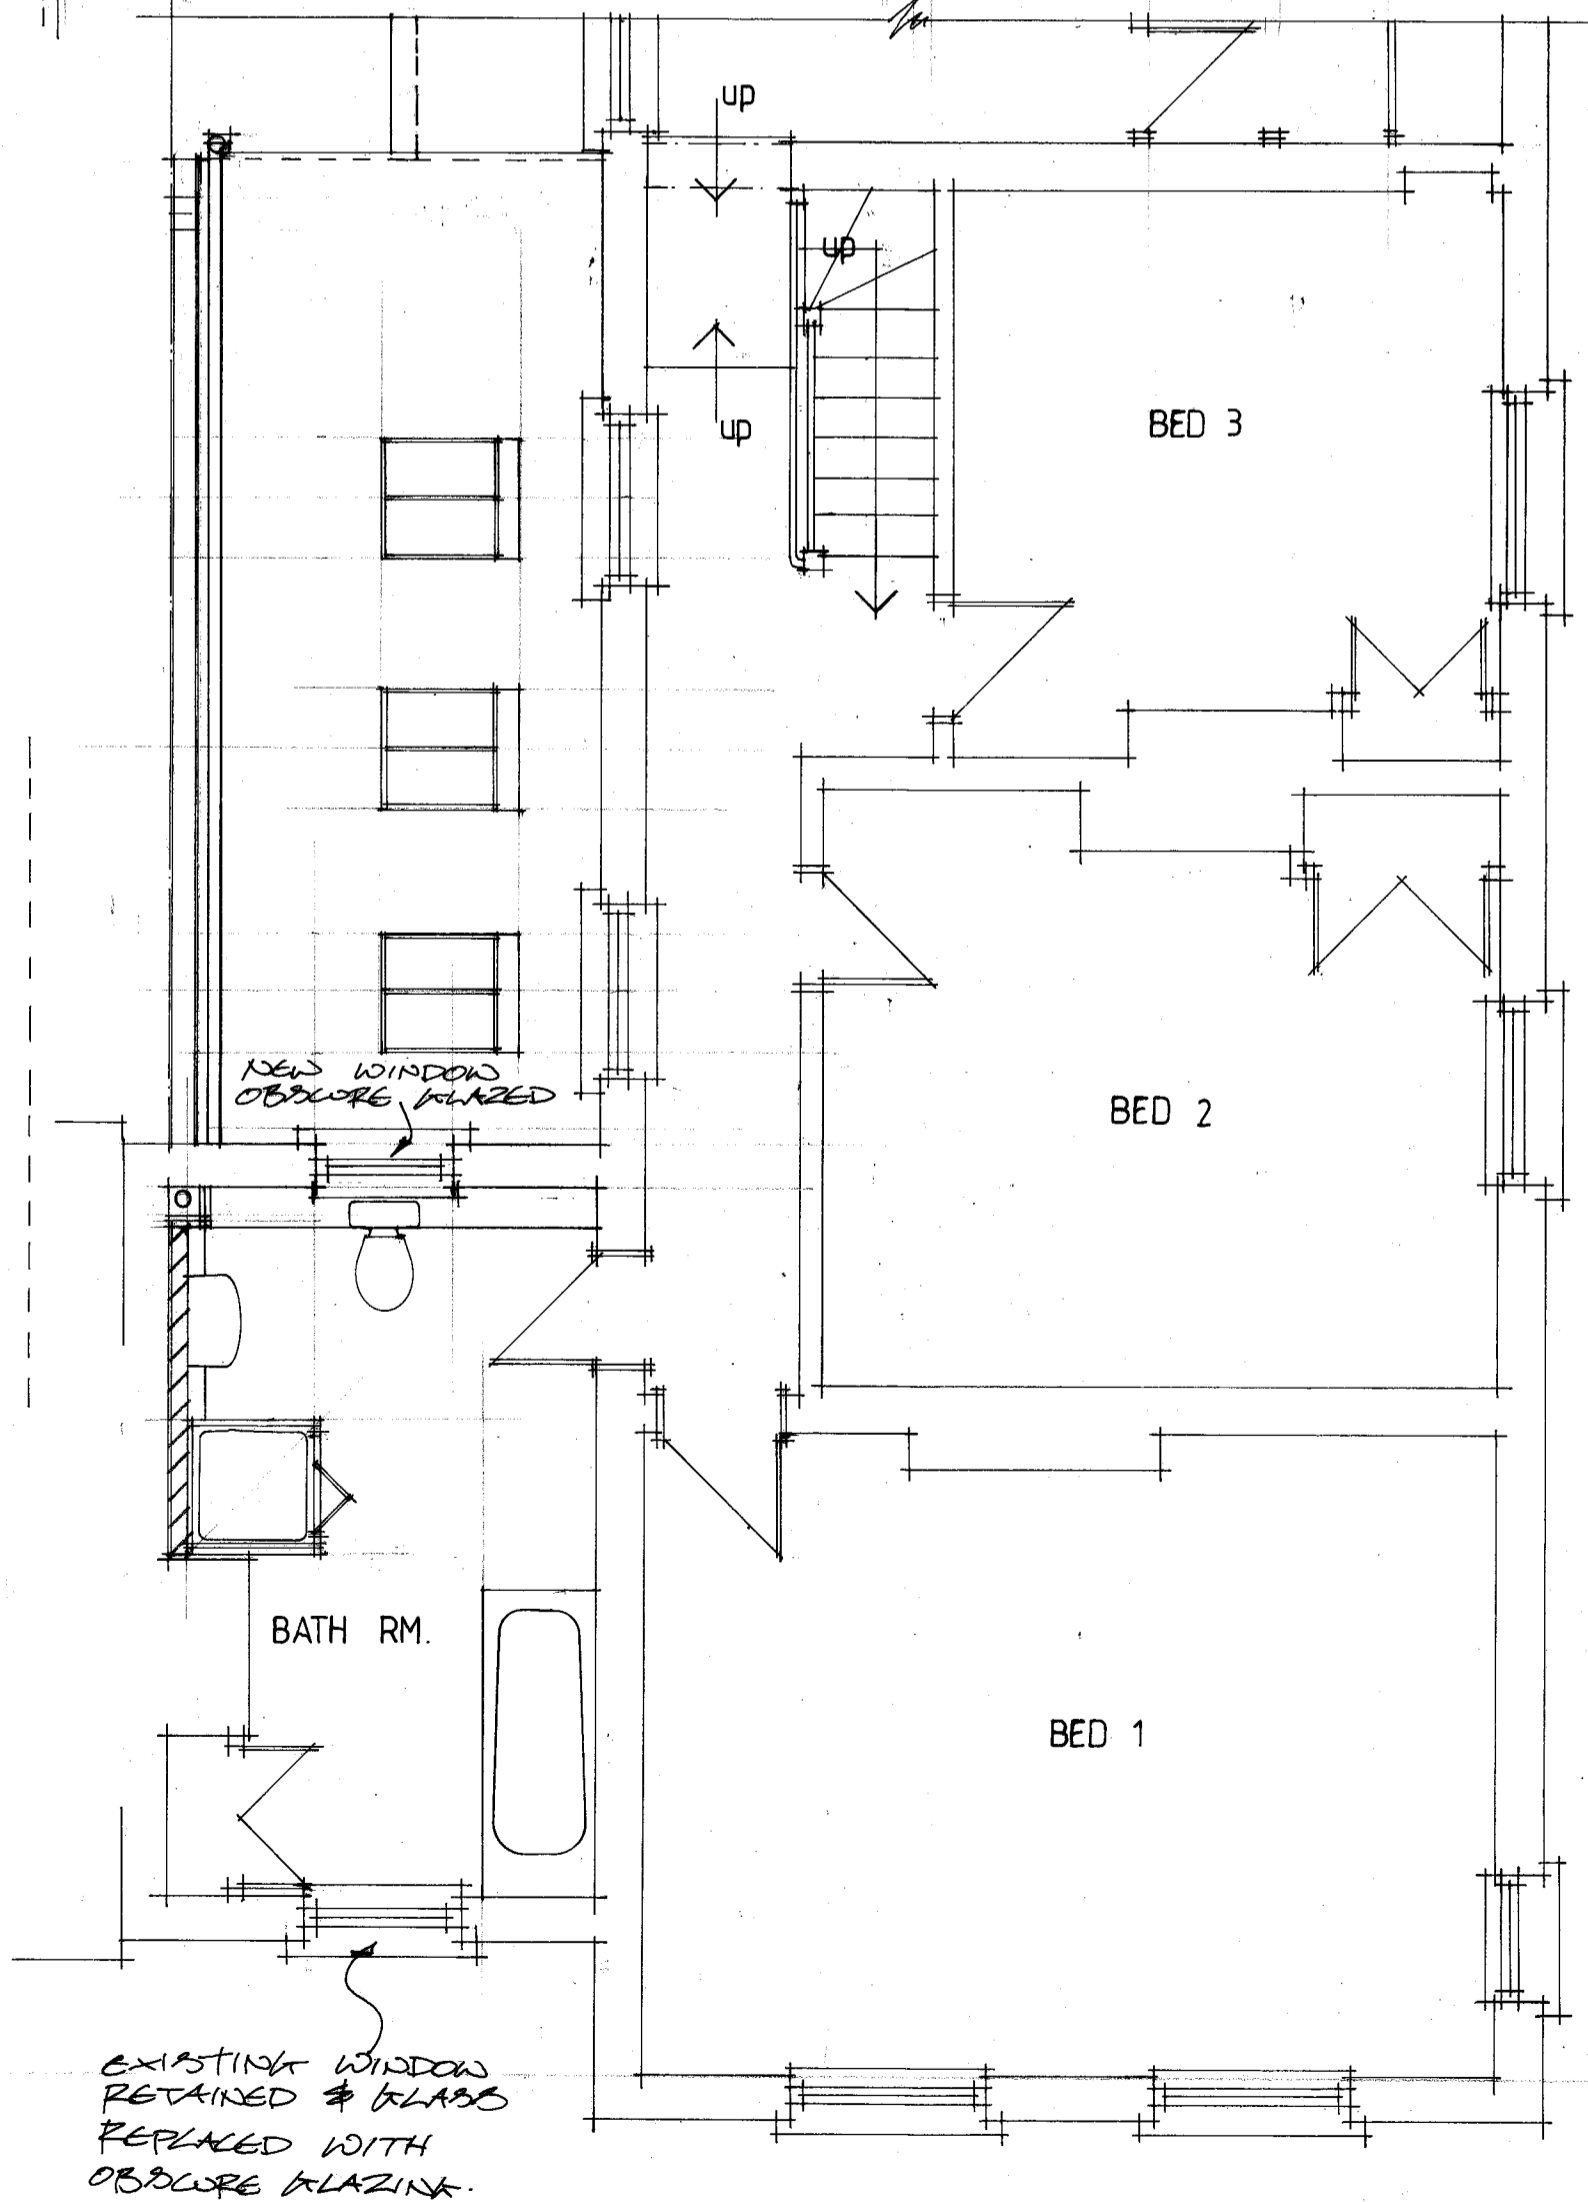

FIRST FLOOR PLAN

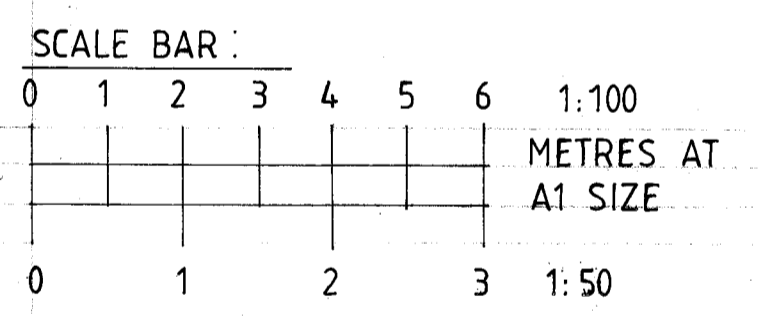

DATE () REVISION	
CLIENT MR. & MRS. BOLSTER	
PROJECT 14 TROOPER RD. ALDBURY, HERTS.	
DRAWING PLANS / ELEVATIONS AS PROPOSED	
SCALE 1:50 1:100	DATE DRAWN JAN. 23 J.M.
DRAWING NUMBER 2222 / 02	
MINSHULL SIGN	
65 EGERTON ROAD, BERKHAMSTED, HERTS. HP4 1DU TEL: 01442 866982. E-MAIL: john.minshull2@ntlworld.com	