




NB: Ground Levels to remain unaltered and as existing

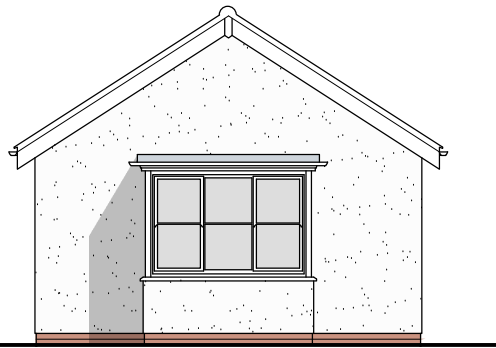


East Elevation (1:100)

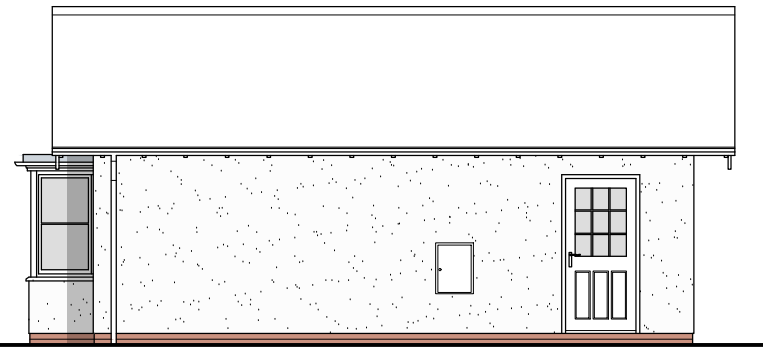


North Elevation (1:100)

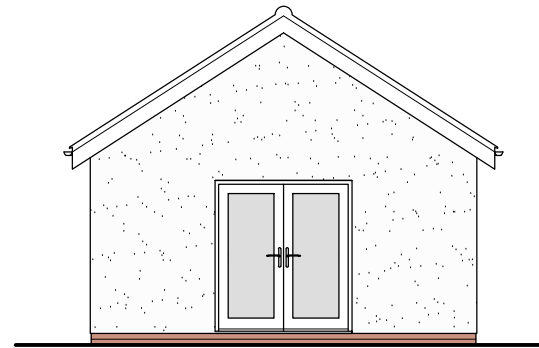


West Elevation (1:100)

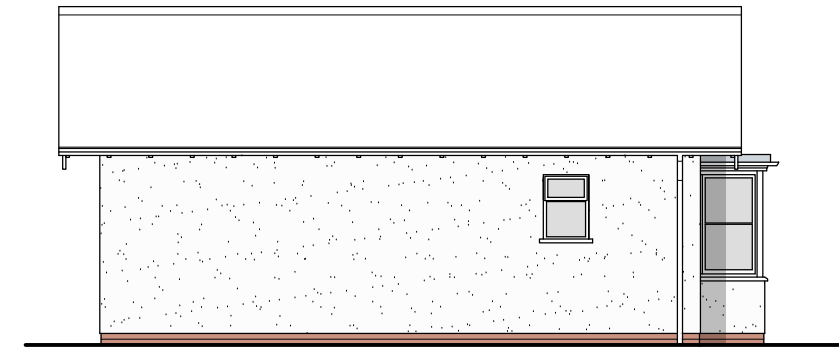

South Elevation (1:100)

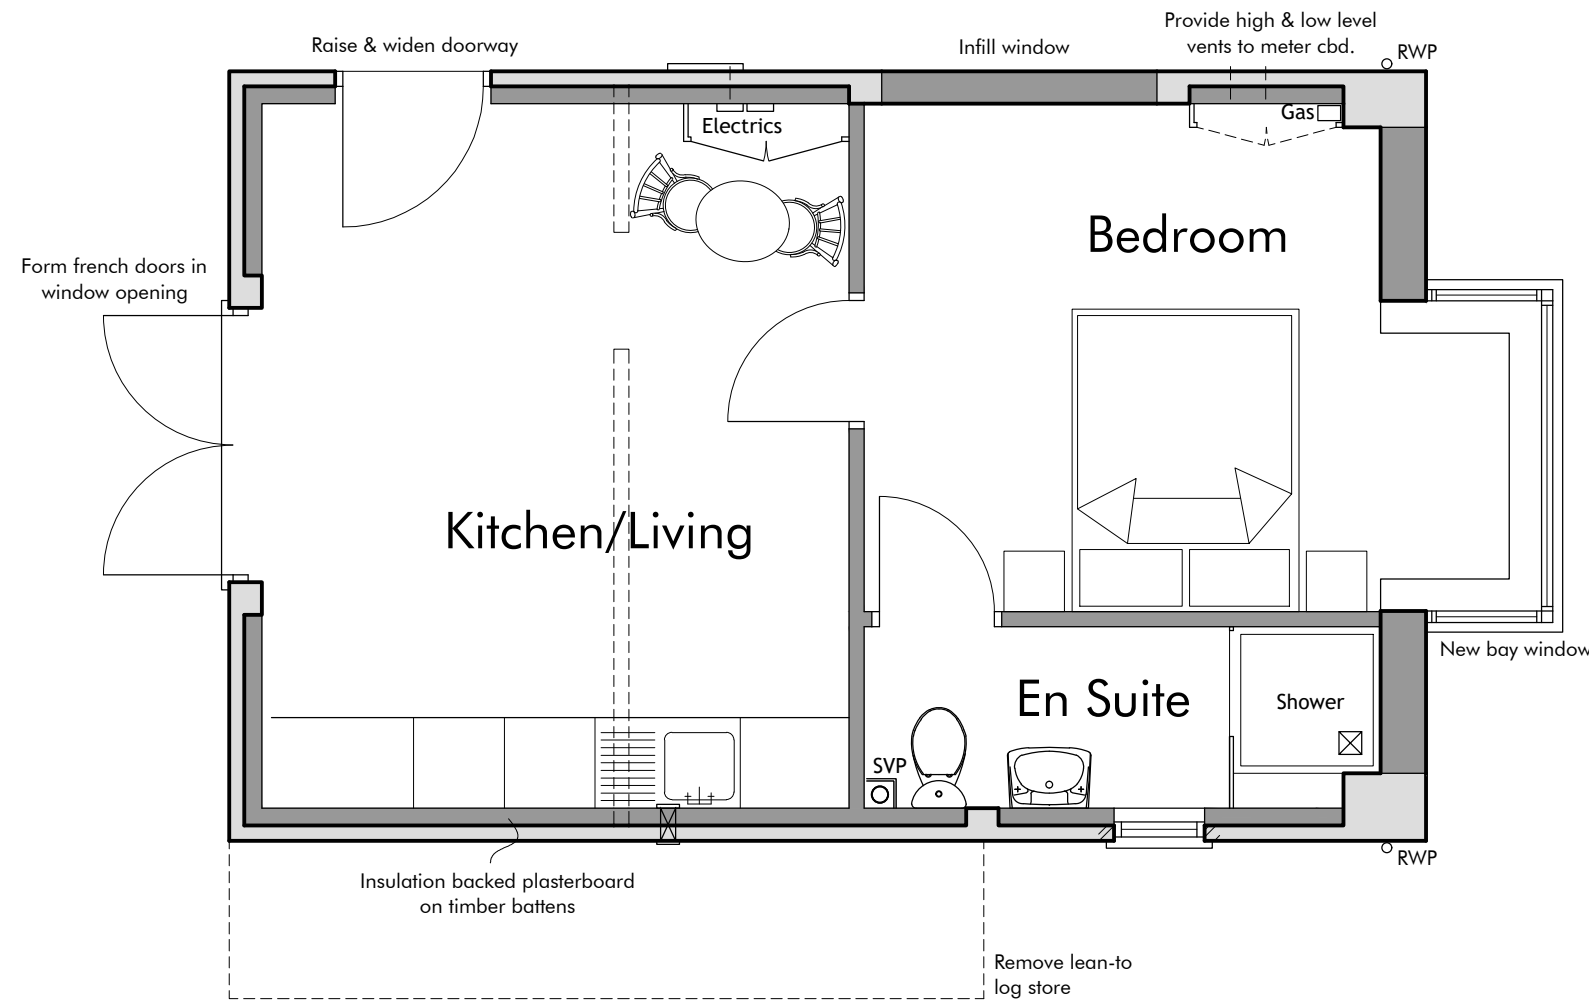

Floor Plan (1:50)

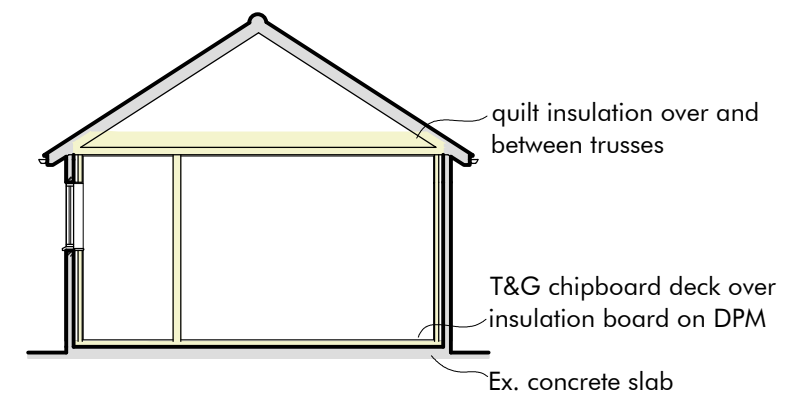

Typical Section (1:100)

WAITE & Wallage
 ARCHITECTS LTD.
 incorporating RICHARD C F WAITE ARCHITECTS

This drawing is subject to amplification from further construction information. Any discrepancy found on drawing to be notified to Architect immediately. All foundations to be modified to suit ground conditions & structural requirements after site investigation by others. No dimensions or sizes to be scaled from this drawing. All sizes or dimensions to be checked before construction. This drawing is copyright & must not be copied without consent.

Existing Garage at 4 Commonsidge, West Winch, King's Lynn. Proposed Plans	Paper Size: A3	PLANNING
	Drawn: DJPW	3/430/5C
	Date: Nov. '22	
info@wwaltd.co.uk	(01553) 772656	www.wwaltd.co.uk

PRELIMINARY DRAWING
 Subject to Planning & Building Control Approval