

WINDOW TO SHOWER  
400x1200 @ H LEVEL

WINDOW TO BED 3,  
700x2100  
FLUE (S) - BLOCK  
NEW 51 STEEL INSULATED  
PROPRIETARY FLUE WITH  
CONV. FLUE ADDED TO GABLE  
WALL + TAKEN UP TO ROOF.

BALUSTRADE.  
PROPRIETARY STRUCTURAL  
GLASS WITH STAINLESS STEEL  
AND BRASS BALUSTRADE.

BAY  
GLASS TO GIBBS  
ASSEMBLY WITH  
FIXED SOLID  
PANEL TO NORTH  
+ GIBBS TO SOUTH


BALCONY.  
EXISTING ROOF TO BE  
INVESTIGATED + NEW  
SARNA S. PM ROOF WITH  
SLABS ADDED.

NEW ROOF  
OVER CORNER EXTENSION  
+ FORMER COURT - TO  
DRAIN TO EXISTING  
SYSTEM  
AREA OF ROOF BETWEEN  
THESE ALSO TO BE  
REPAIRED

FORMER PITCHED  
ROOF - TO BE REINFORCED  
AND FLUERS SET ASIDE  
FOR REUSE.

NEW EXTENSION  
FIRST FLOOR EXT TAKEN  
OFF EXIST WALLS TO  
PLUGS. DETAIL + SPEC.  
DROUWER TO BE FULLY  
INVESTIGATED +  
EXTENDED AS NECESSARY.


KIT. ROOF.  
NEW SARNA OR SIM  
FLAT ROOF SYSTEM  
WITH R.W CONNECTIONS  
TO EXIST. SW DRAINS.  
FLAT MODEL ROOF.  
LIGHT TO CLIENTS SPEC.

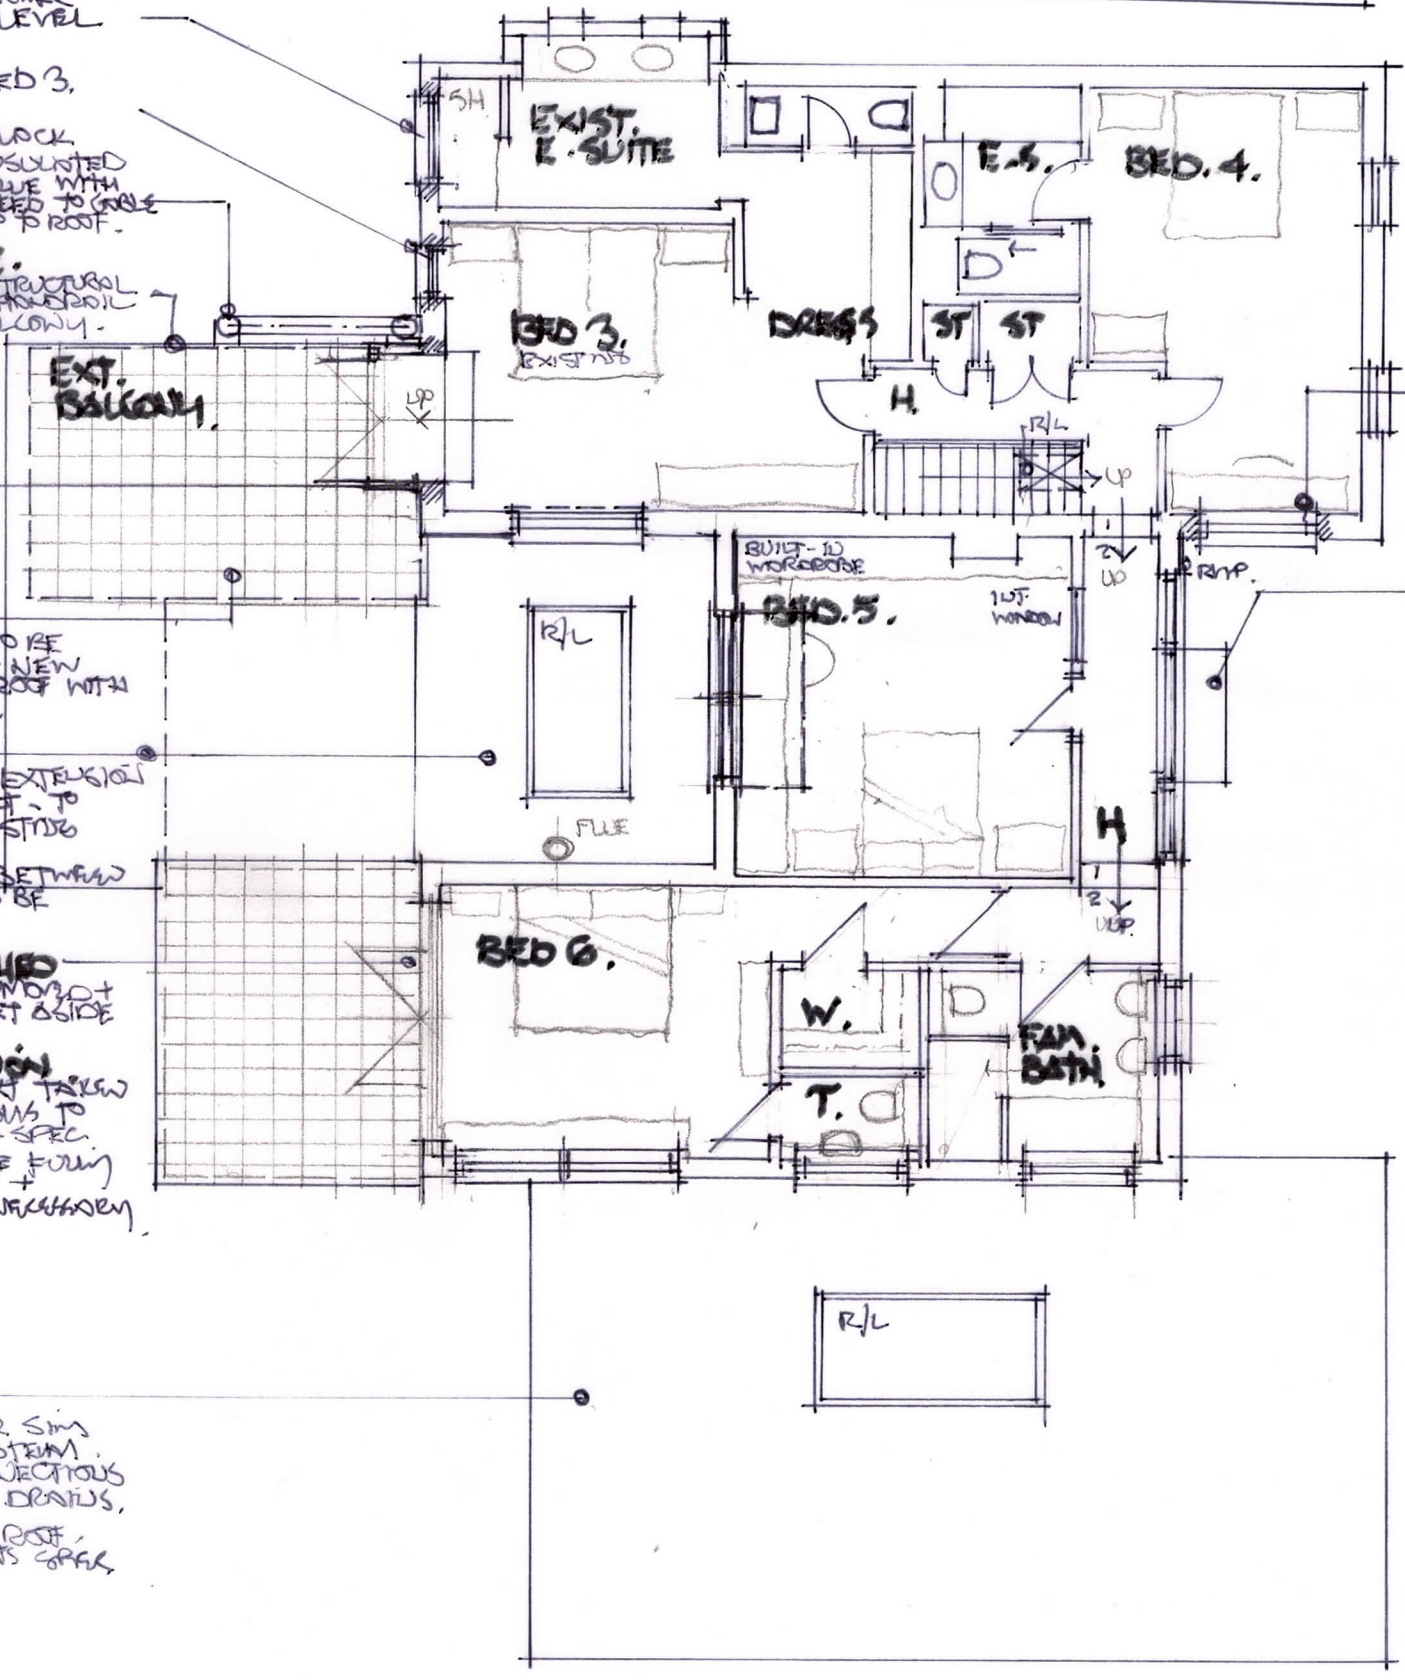

NEW WINDOWS  
WITHIN EXISTING HOUSE  
TO MATCH EXISTING  
COLOUR / FINISH S.A.T./B  
AGREED WITH CLIENT/  
PLUMBING S.A.T.

CANOPY.  
OVER EXIST. DOOR ONLY.  
PROPRIETARY FLAT ROOF  
UNIT.  
SUPPORT TO RIGGS  
DETAIL + SPEC.

F - NORTH POINT + SCALE BAR ADDED - FEB 23  
E - INCREASED WINDOW TO BED, 6 - OCT 22  
D - EXTENDED UPPER FLOOR - SEPT 22

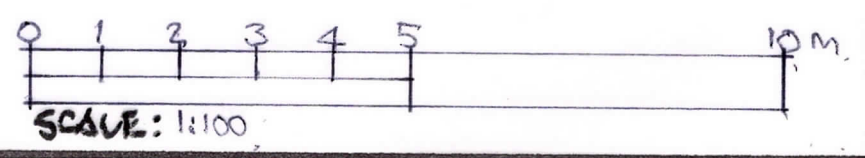

<p><b>PROJECT:</b> PROPOSED REPAIRS + EXTENSION TO STOCKWOOD 1. WELL ROAD, STOCKSFIELD, MR + MRS JUDGE.</p>	<p><b>TITLE:</b> UPPER FLOOR PLAN, AS PROPOSED.</p>	<p><b>DRG. NO.:</b> NDA-029 012,</p>	<p><b>SCALE:</b> 1:100@ A3</p>	<p><b>REV:</b> E, F,</p>	<p><b>DATE:</b> SEPT. 2022</p>	<p><b>NDA</b></p>
---	---	--	--	----------------------------------	--	-------------------