

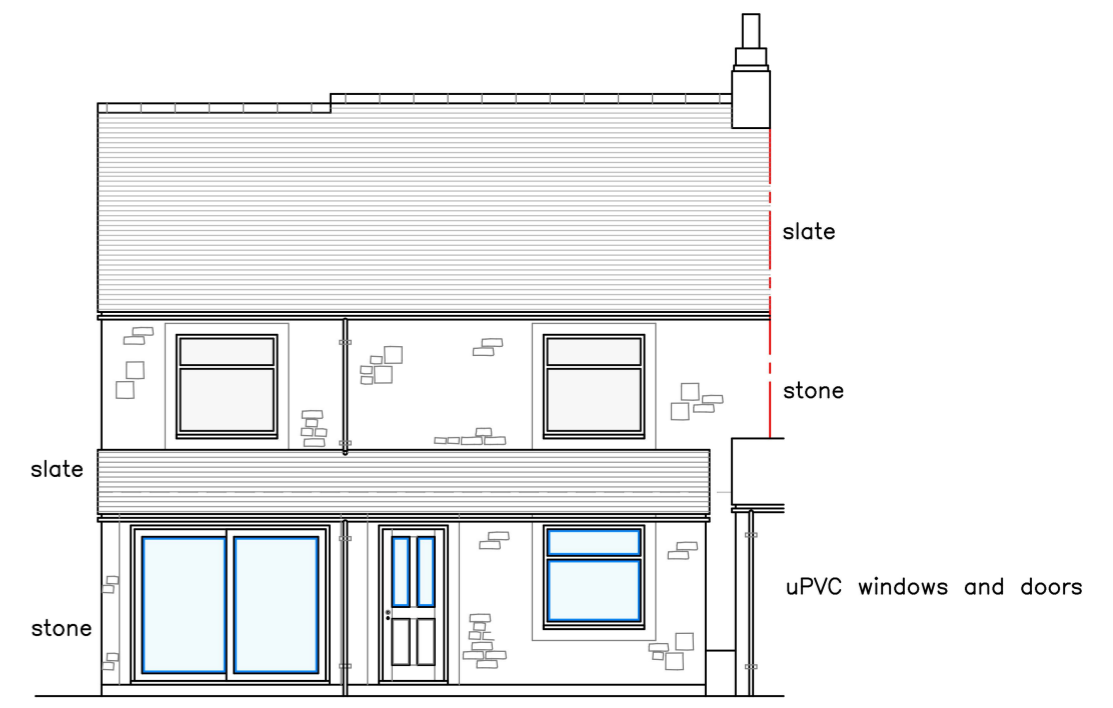


Ground Floor Plan

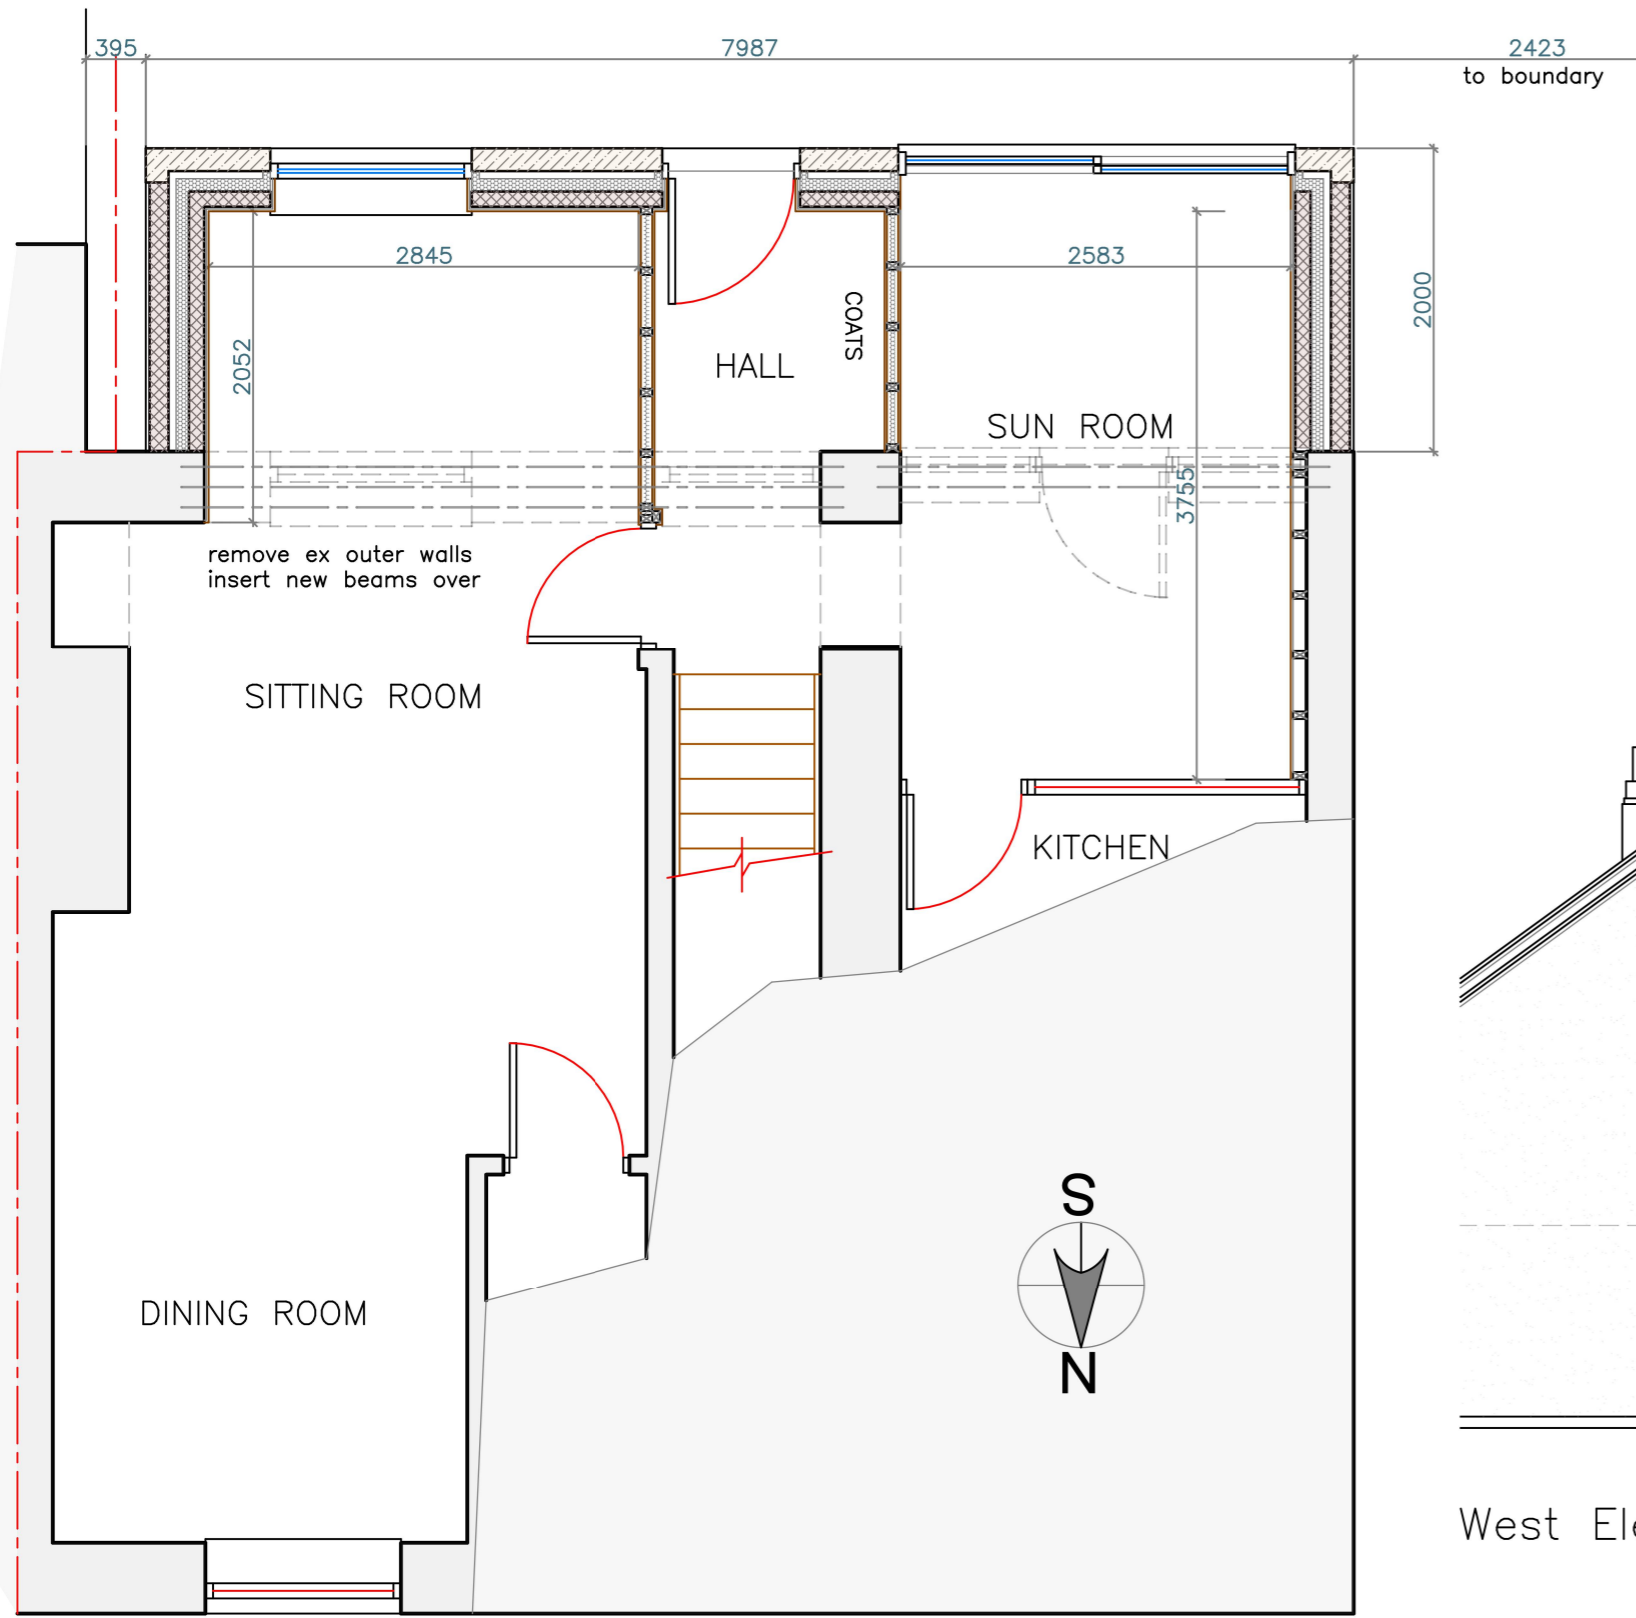

South (Principal) Elevation

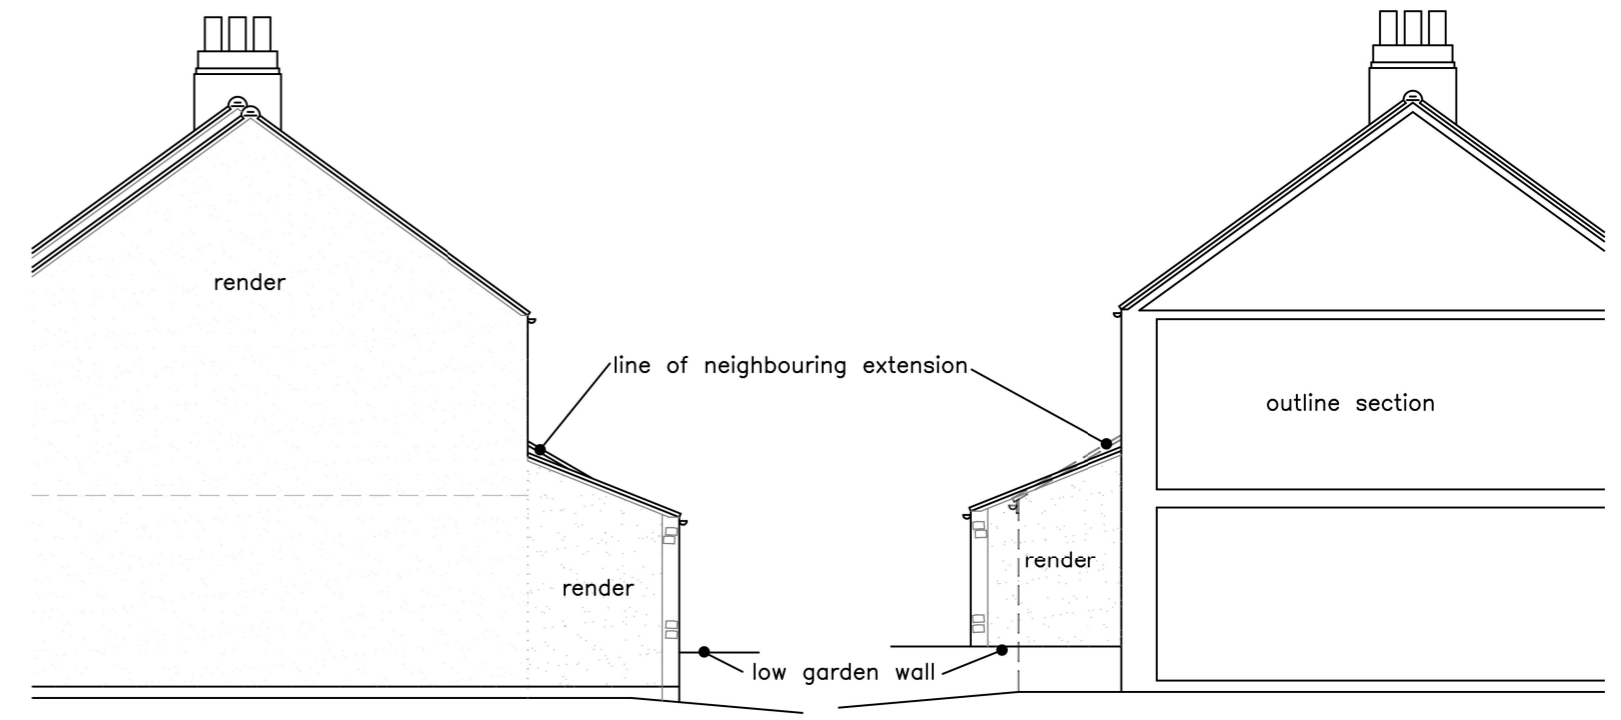


West Elevation

East Elevation

Rev.	Date	Description
-/-		

General Notes:
 The contractor must check and verify the dimensions of the whole site and building, including levels, drainage inverts and locations of all services prior to commencing works.
 All dimensions indicated in metric (mm), do not scale.
 This drawing is to be read with and checked against any specialist details, including structural engineers calculations prior to work commencement.
 This drawing and the work shown are the copyright of Darryl Bingham and cannot be copied without consent.

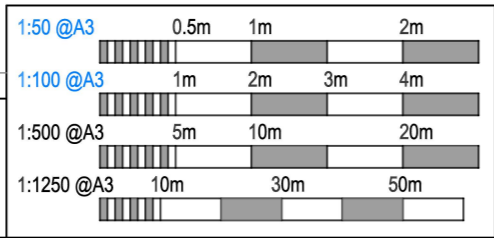

DB arc

Darryl Bingham Architectural Services

darryl@dbarc.co.uk

www.dbarc.co.uk

07833 934400

RICS

CIAT
 CHARTERED PRACTICE

Client	Mr & Mrs G Wall	Drawing Title	PROPOSED Plan and Elevations	
Address	21 Fair Hill Haltwhistle Northumberland, NE49 9ED	Scale	1:50/100 @ A3	Drawing No.
		Date	Feb. 23	23-10-02
				Revision