

- NOTES
- survey information based on scaled drawings provided by client for initial ideas only
 - elliott architects ltd are not responsible for the accuracy of survey information
 - do not scale this drawing / do not scale off dimensions
 - all dimensions in mm unless stated otherwise
 - all variations and supplementary drawings to be approved by the architect
 - all dimension and conditions are to be checked on site
 - contractor to report any dimensional discrepancies or errors without delay

IMPORTANT: All work is to be carried out in accordance with CDM Regulations 2015.
 All work to be compliant with current buildings regulations.
 To be read in conjunction with structural engineer's drawings.

Date	No.	Revision Notes
04/06/20	A	Amended to reflect planner comments
07/07/20	B	Amended to reflect planner comments
17/02/23	C	Variation of Condition application
17/02/23	D	Non-Material Amendment application


Date	No.	Issue Notes
------	-----	-------------

Project Title
 Ridley Mill House

Sheet Title
 Proposed North and South Elevations

Sheet Scale 1:100 @ A3
Drawn By DF


Sheet No.
 Project ID Number
 336 2001

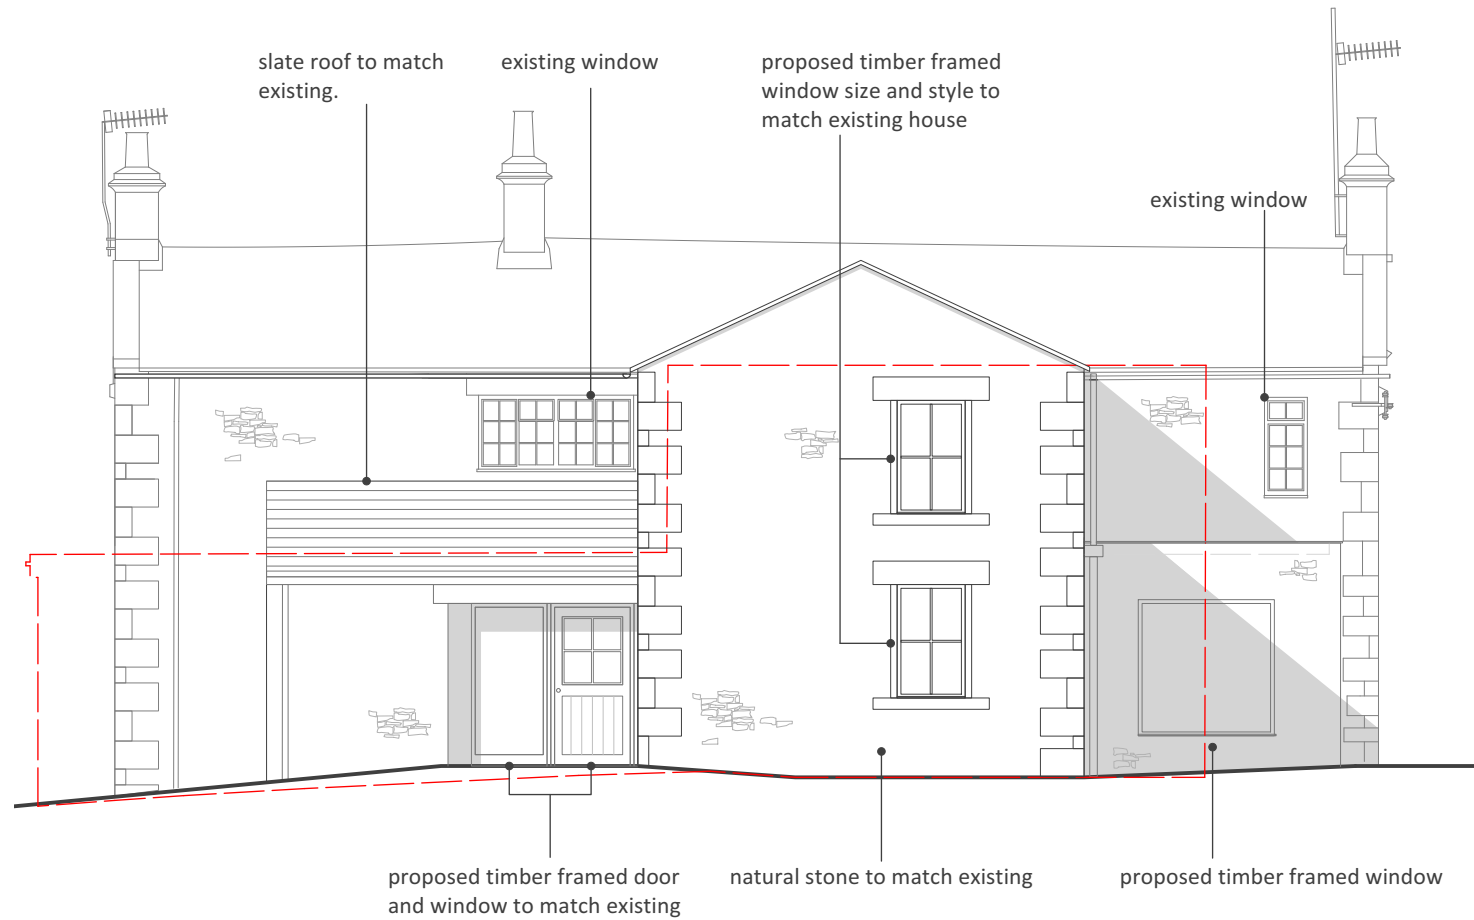

NORTH ELEVATION A-A



SOUTH ELEVATION D-D

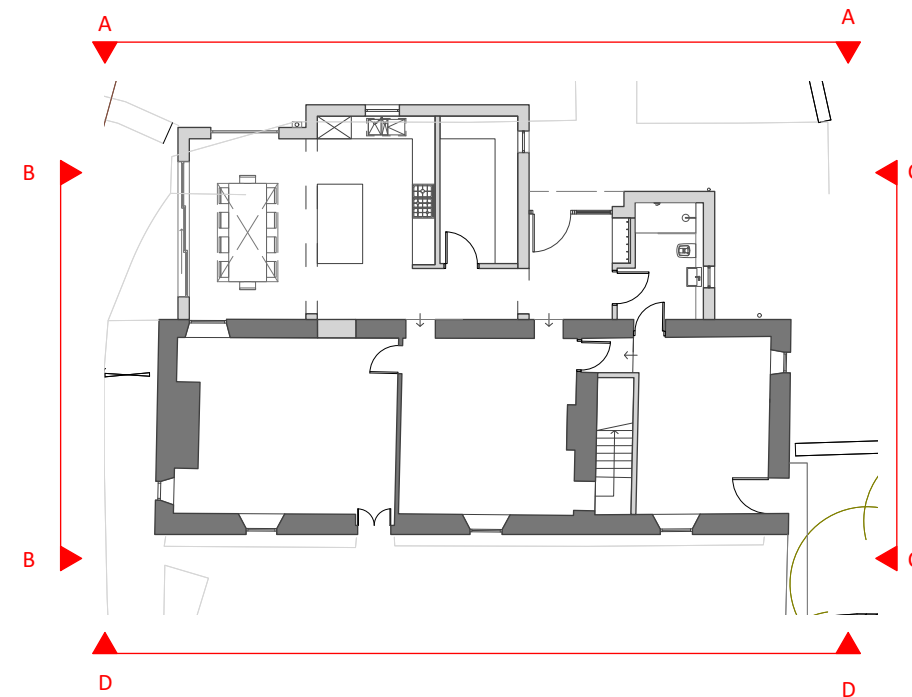

SITE PLAN 1:200