



Materials to match existing

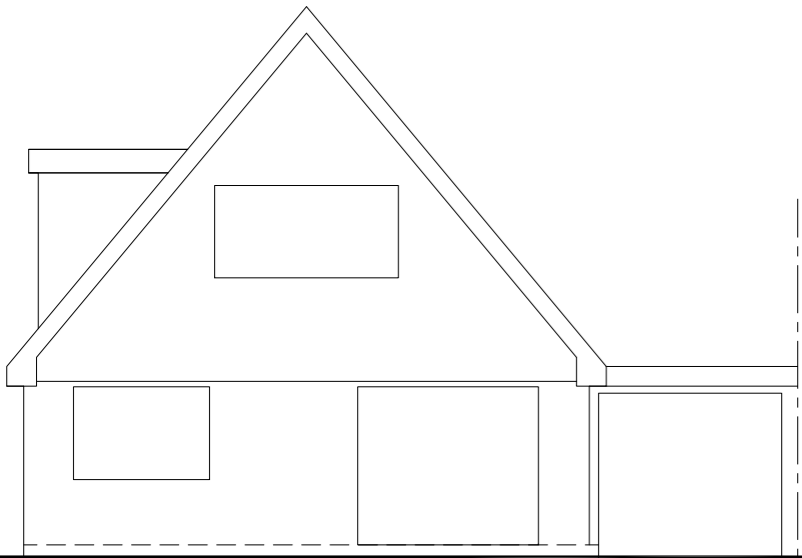


Front View
Scale 1:100

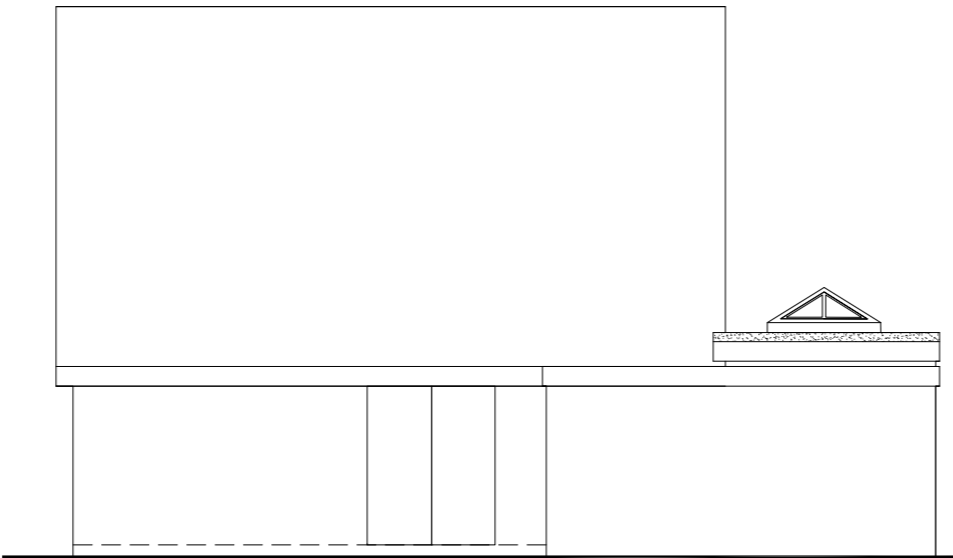

Side View
Scale 1:100





Rear View
Scale 1:100

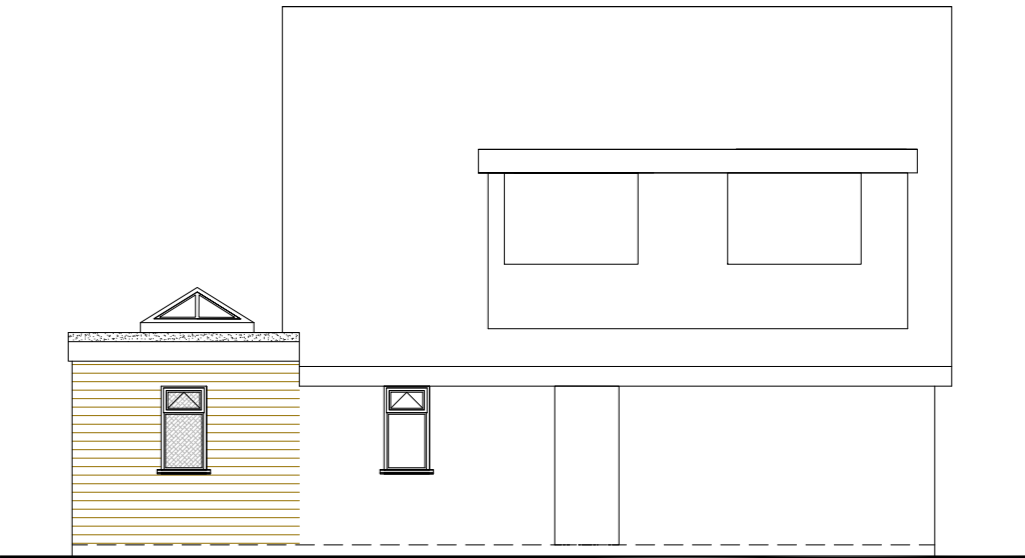


Side View
Scale 1:100

Notes
All dimensions and details to be checked on site by builder prior to commencement of works.
This plan must not be acted upon Until it has been approved by the Local Authority.
Client to conform to party wall act of 1996 if required.

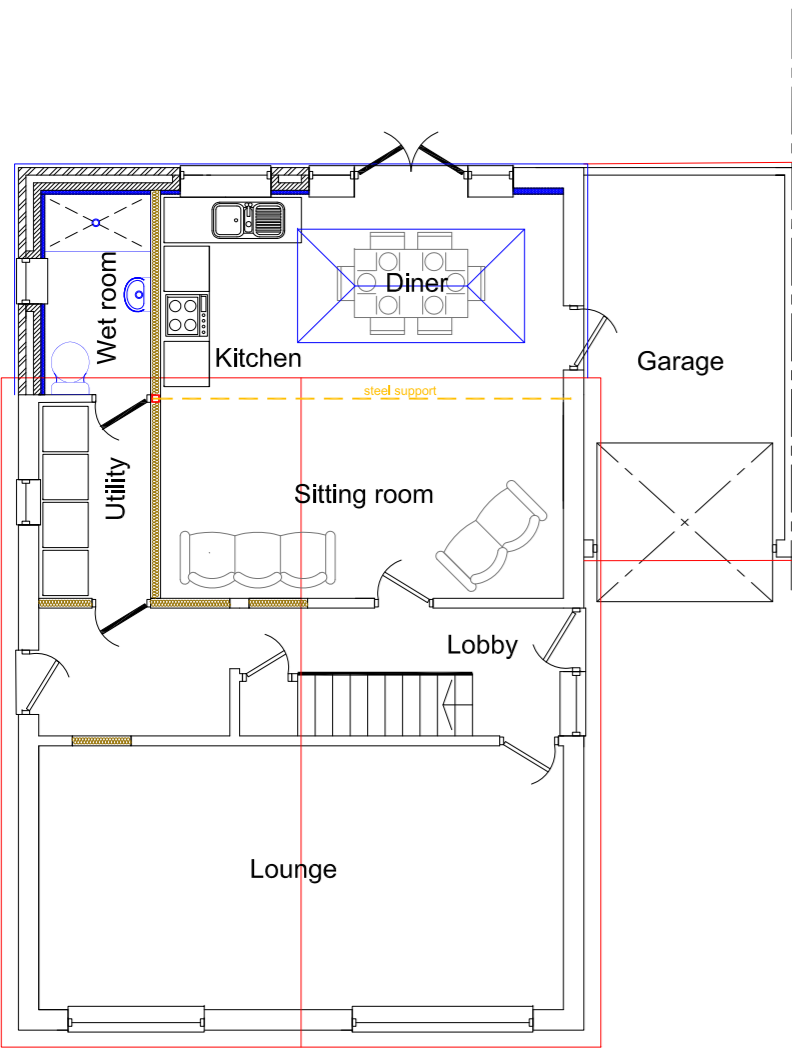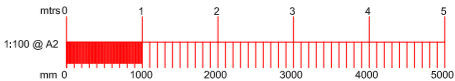

Ground Floor Plan
Scale 1:100

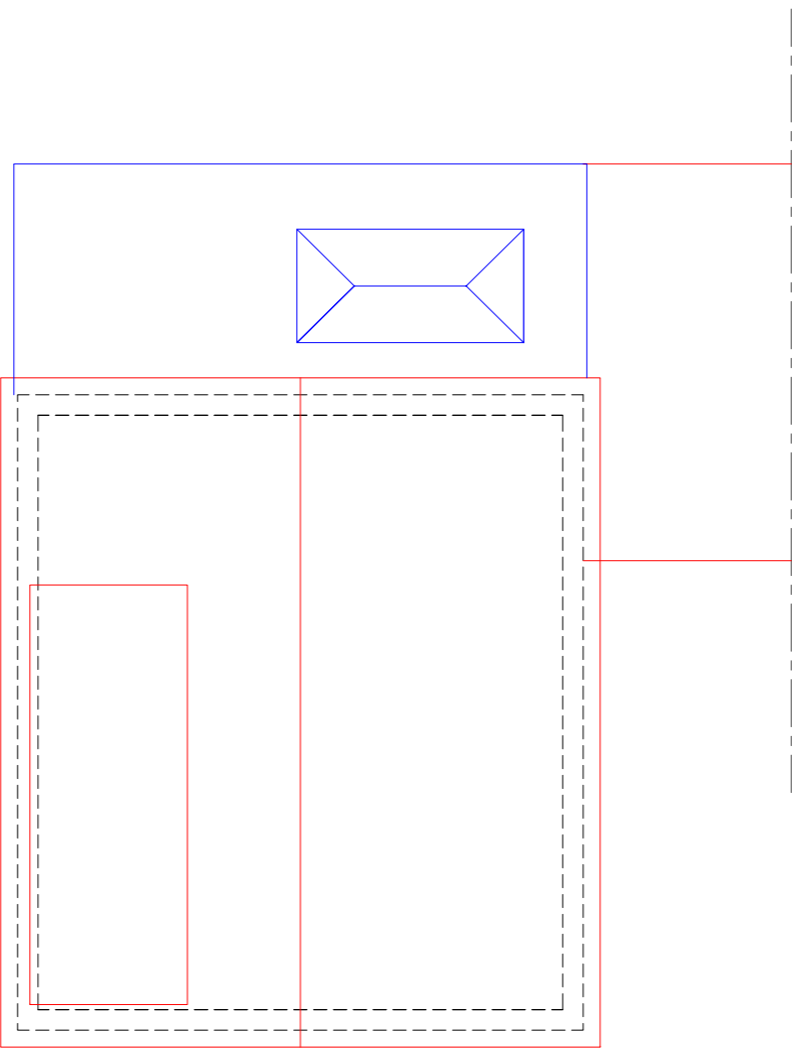

Roof Plan
Scale 1:100

B		
A		
	Date	Revisions
Drawing Title. Proposed		
SITE ADDRESS 15 Valleydene Dibden Purlieu Southampton SO45 4NG		CLIENT ADDRESS
as noted		PAPER SIZE A2
Scale.	February 2023	Drawn by. R.N.S.
Date.		
Sanders Design Services Ltd 95 Cedar Road Hythe Southampton SO45 3PX www.sandersdesignservices.co.uk info@sandersdesignservices.co.uk 023 8020 7195		
Drawing No twy sht 2		Revision x