





Front Elevation

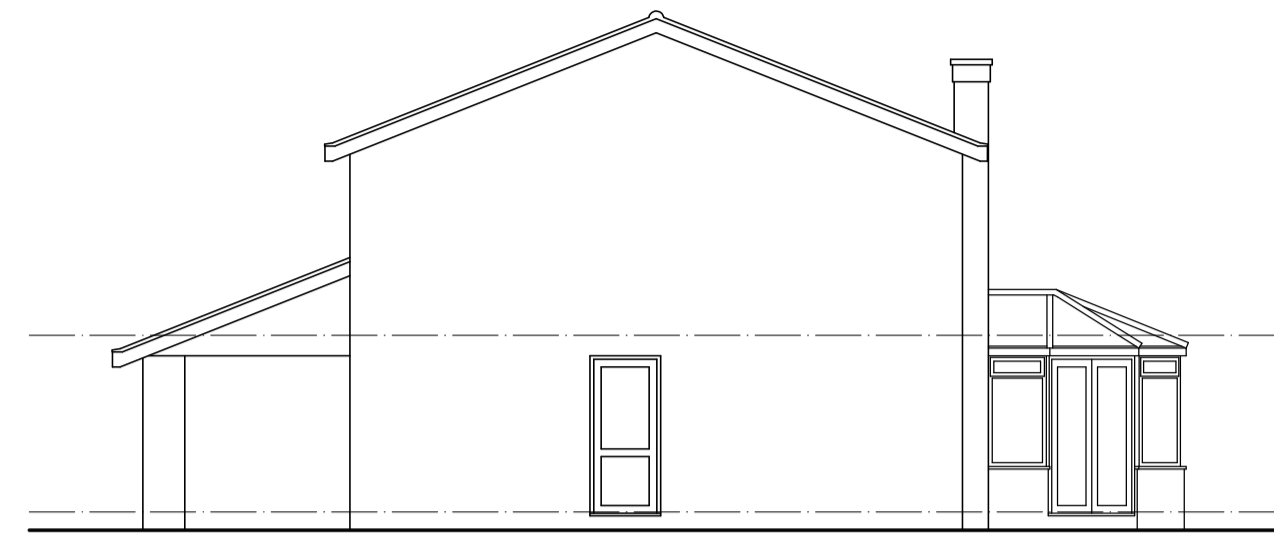

Side Elevation



Rear Elevation

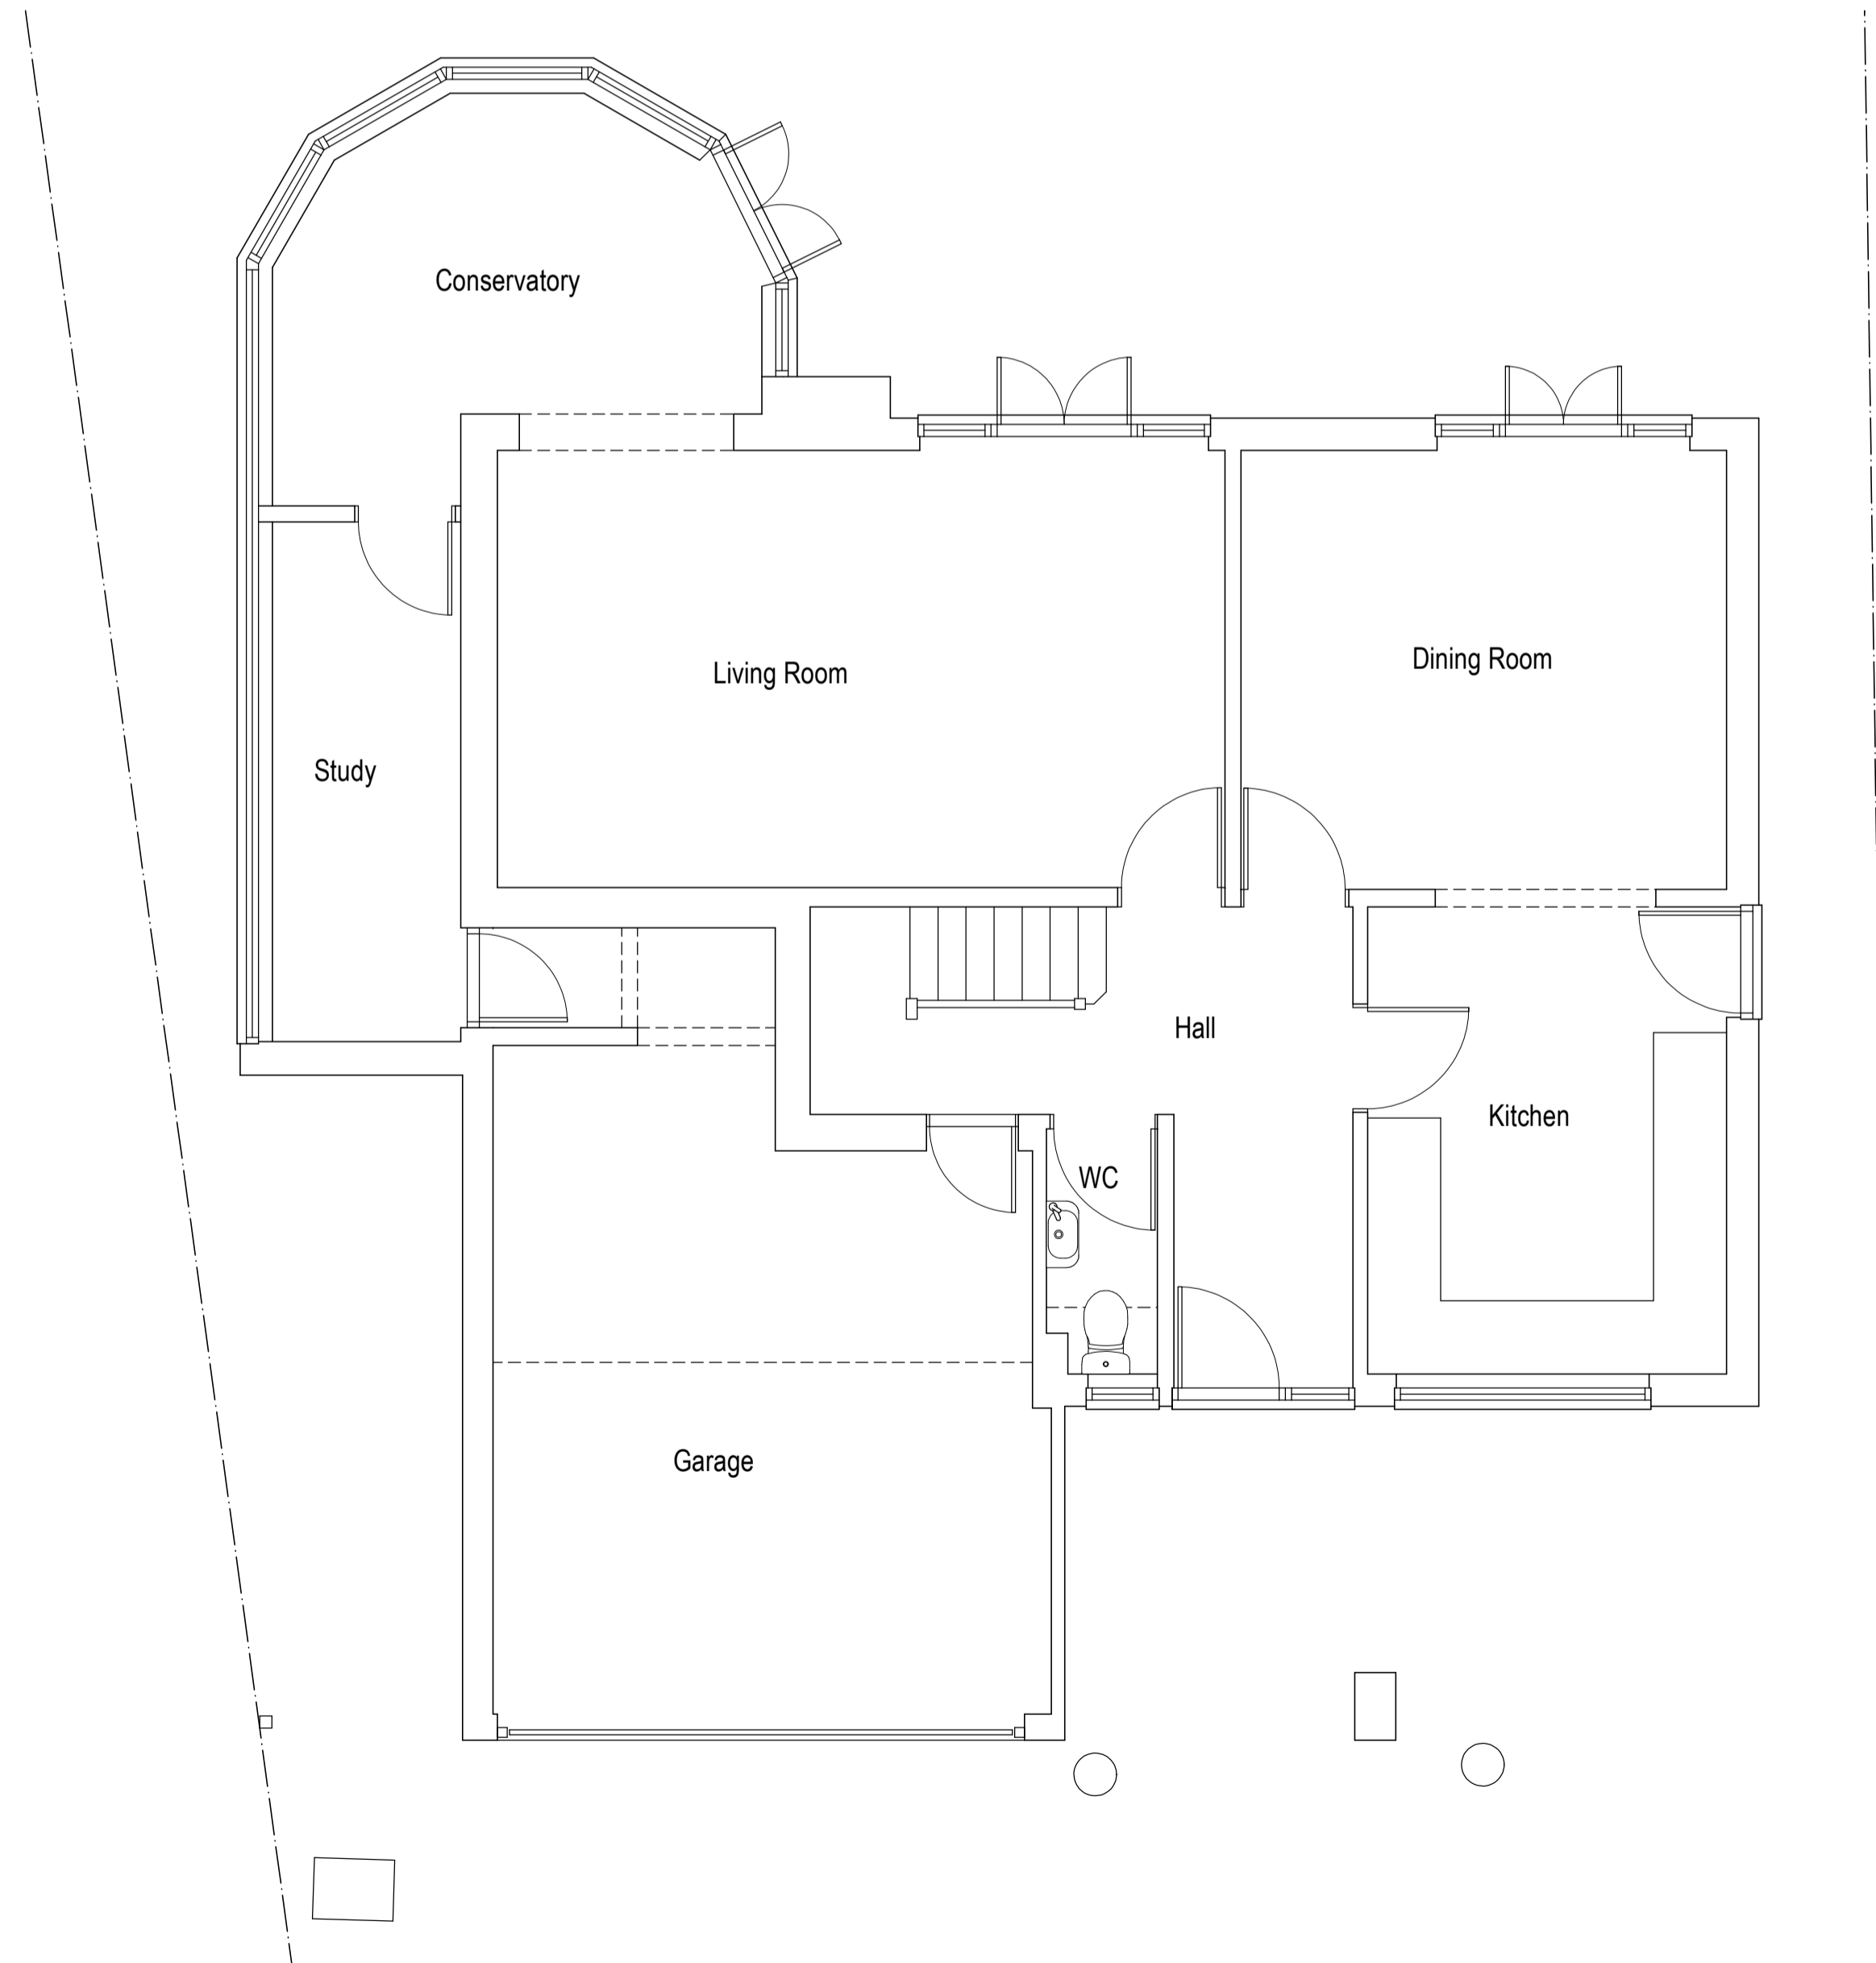

Ground Floor Plan

No.	Revision/Issue	Date
<p>All dimensions and setting out to be checked on site prior to commencement of works. Any discrepancies to be reported. Written dimensions to be used in preference over scaled dimensions. See structural engineers calculations for all steelwork details.</p>		
 <p>MWT Architecture Ltd</p>		<p>4 Ashford Close Aylesbury Bucks HP21 9TW</p>
<p>07753 827008 matt@mwtarchitecture.co.uk www.mwtarchitecture.co.uk</p>		
<p>Drawing Existing Plans and Elevations</p>		
<p>Project Name and Address 14 Hillside Cheddington Leighton Buzzard Bucks LU7 0SP</p>		
<p>Client Mr and Mrs B Cleland</p>		
Date	October 2022	Drawing number
Scale	1:50, 1:100 (A1)	22/0298/01
		Rev -