



EXISTING PLAN 1:500

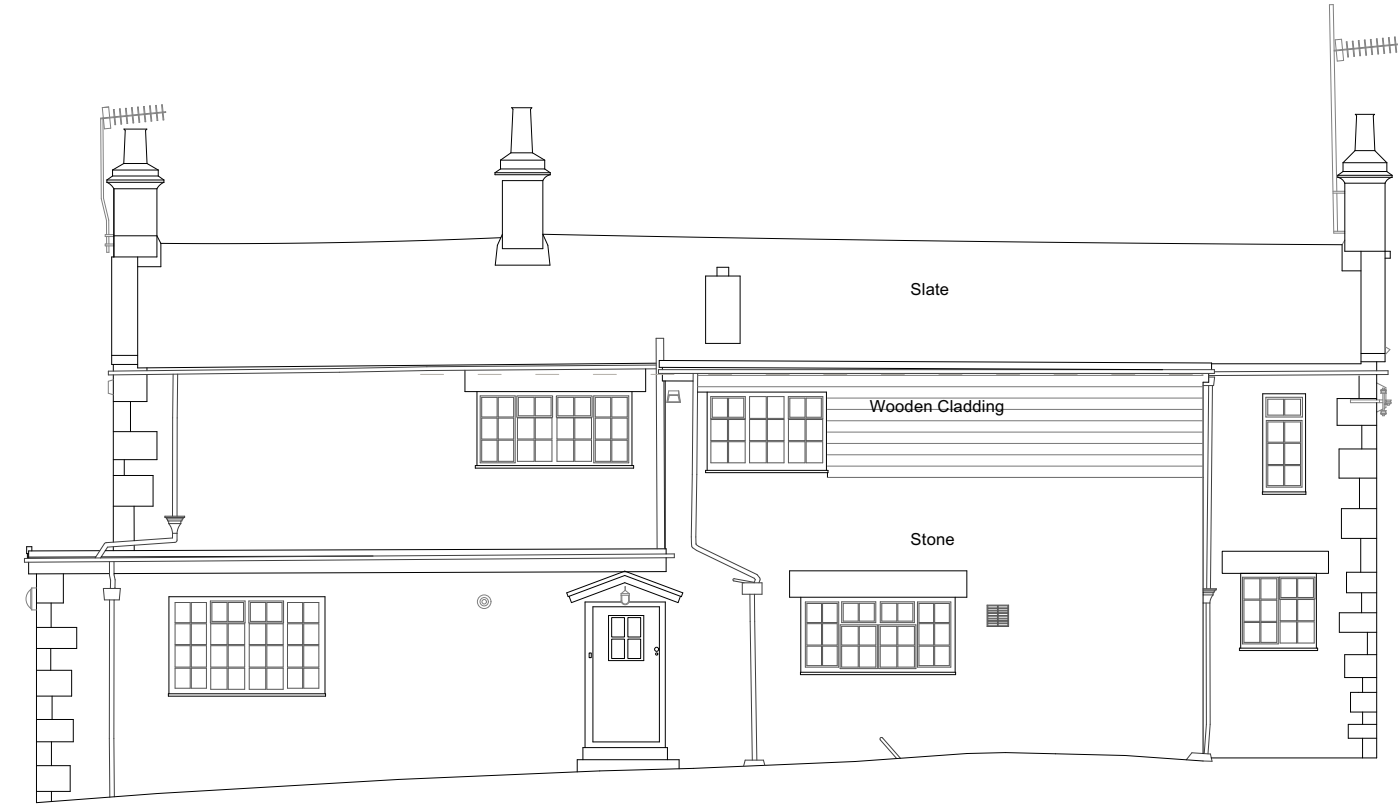

NORTH ELEVATION A-A

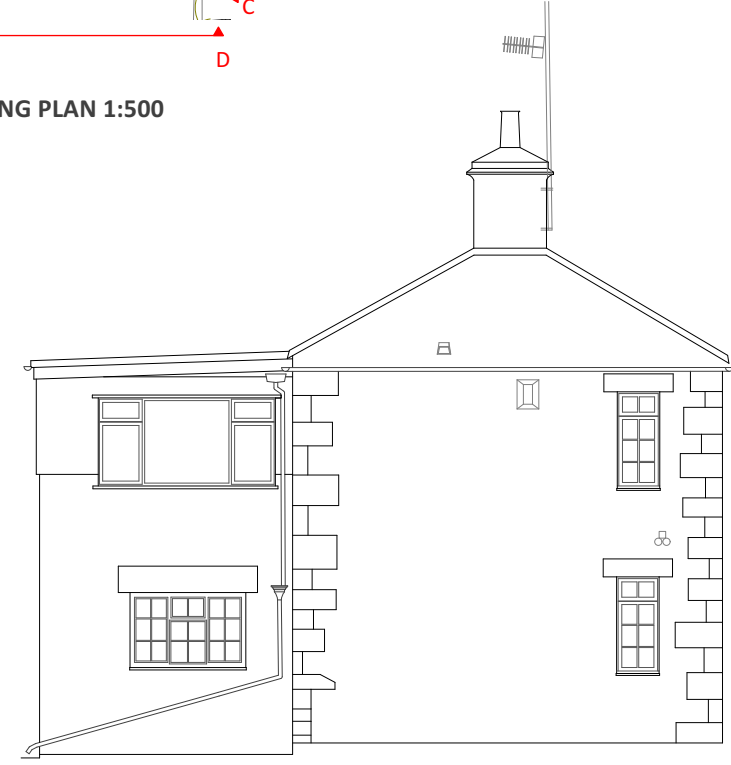

WEST ELEVATION B-B



SOUTH ELEVATION D-D



EAST ELEVATION C-C

elliottarchitects Ltd

t 01434 633 007
 e info@elliottarchitects.co.uk
 w www.elliottarchitects.co.uk
 a battle hill studio + workshop, 24 battle hill, hexham, northumberland, ne46 2eb

- NOTES
- survey information based on scaled drawings provided by client for initial ideas only
 - elliott architects ltd are not responsible for the accuracy of survey information
 - do not scale this drawing / do not scale off dimensions
 - all dimensions in mm unless stated otherwise
 - all variations and supplementary drawings to be approved by the architect
 - all dimension and conditions are to be checked on site
 - contractor to report any dimensional discrepancies or errors without delay

IMPORTANT: All work is to be carried out in accordance with CDM Regulations 2015.
 All work to be compliant with current buildings regulations.
 To be read in conjunction with structural engineer's drawings.

Date	No.	Revision Notes
04/06/20	A	Amended to reflect planner comments
07/07/20	B	Amended to reflect planner comments
17/02/23	C	Variation of Condition application

Date	No.	Issue Notes
------	-----	-------------

Project Title
 Ridley Mill House

Sheet Title
 Existing Elevations

Sheet Scale 1:100 @ A3
Drawn By DF

Sheet No.
 Project ID Number
 336 0006