


General Notes

01. Do not scale this drawing.
02. All dimensions must be checked on site and any discrepancies to be reported immediately to the Architect.
03. To be read in conjunction with all relevant Architects, Services and Structural Engineers drawings and specification.
04. This is not a construction drawing. It is unsuitable for the purpose of construction and must on no account be used as such.
05. This drawing is the copyright of Damian Howkins Architects and may not be copied, altered or reproduced in anyway or passed to a third party without written authority.

Drawing Notes

Revisions


SP1 - 230203 - Client Sketch Planning Issue For Comments
 P1 - 230208 - Client Planning Issue For Comments

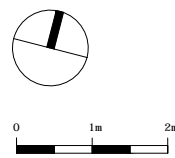	<p>Date 08.02.23</p> <p>Project 6 The Street Kingston CT4 6HZ Existing Plans 1:100 @ A3</p> <p>Client Mr & Mrs Weedon</p> <p>Drawn By TS</p> <p>Drawing No. 1091/103</p> <p>Revision P1. Planning Issue</p>
---	---


**DAMIAN
HOWKINS
ARCHITECTS**

Work. Life Living on House
 London EC2A 3JF
 Studio 9 The Printworks
 Maragte CT9 1PP

T +44 (0) 203 488 0613
 M +44 (0) 777 630 0774
 E info@damianhowkins.com
 W damianhowkins.com

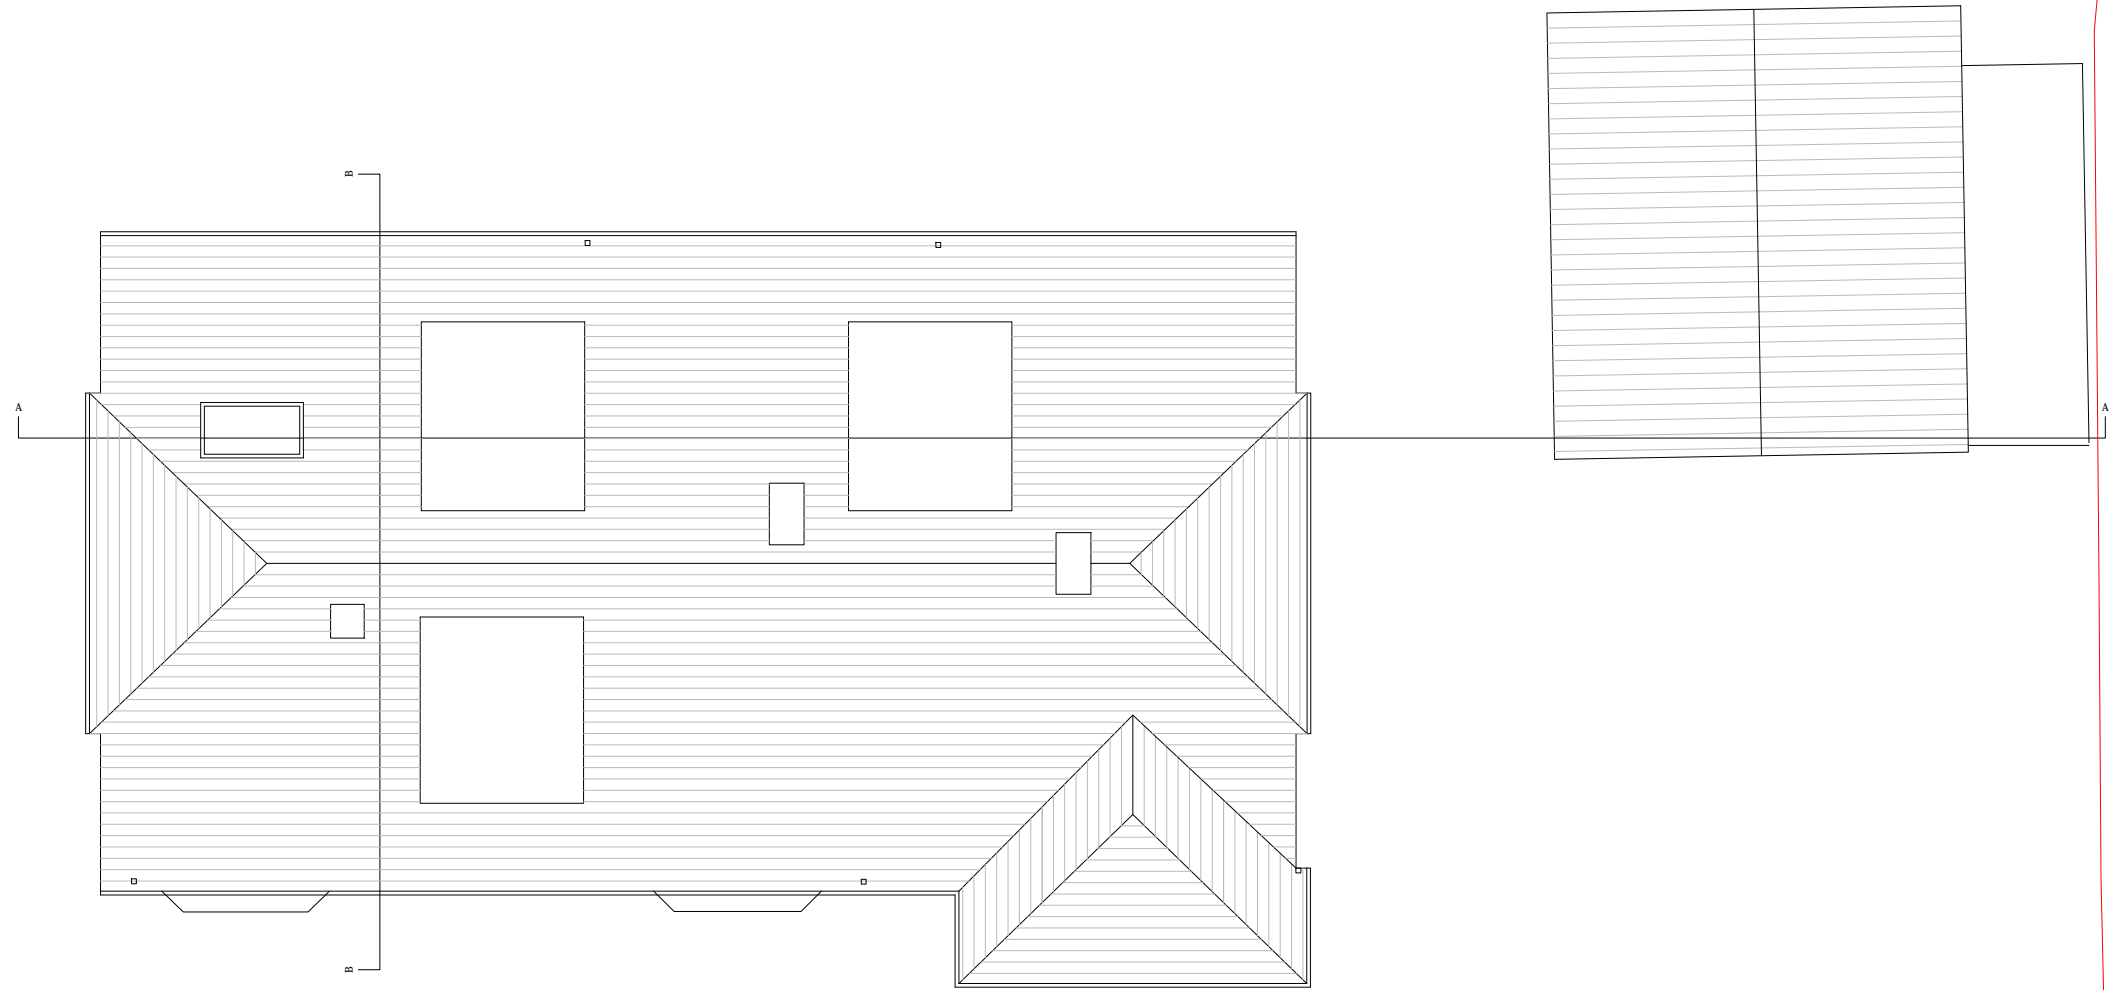

Existing Roof Plan

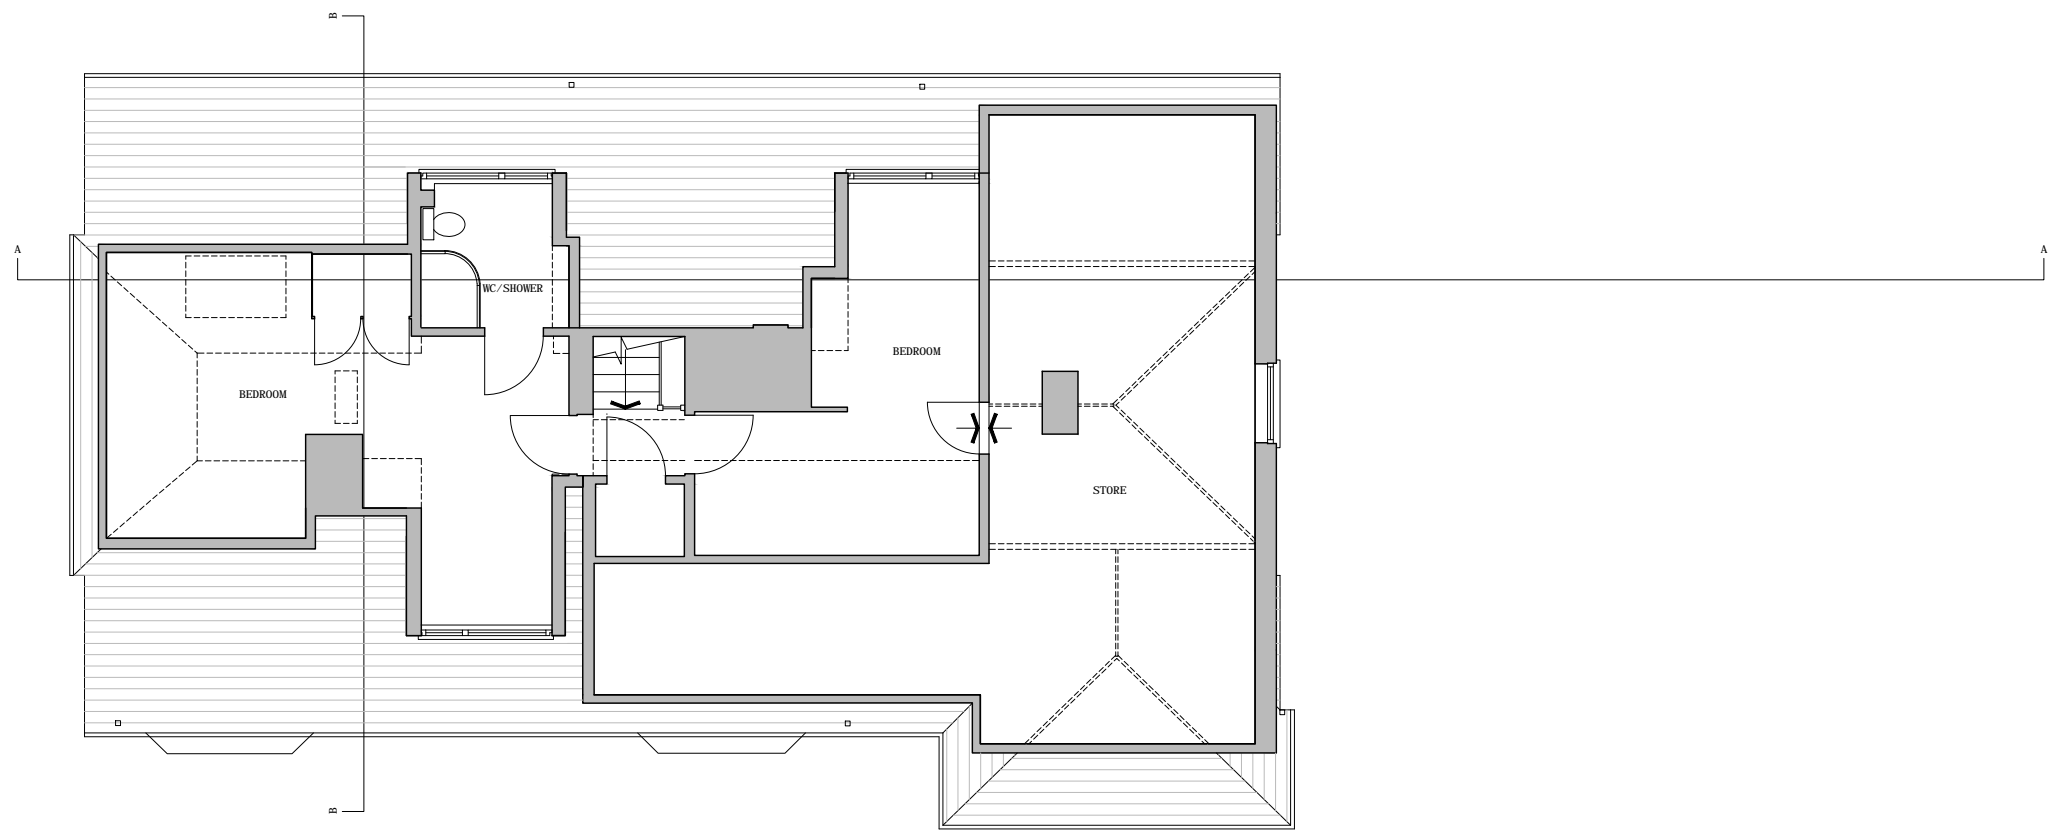

Existing First Floor Plan