


**Proposed South Elevation**


1:100

Dashed lines denote existing conservatory to be taken down and re-built as shown

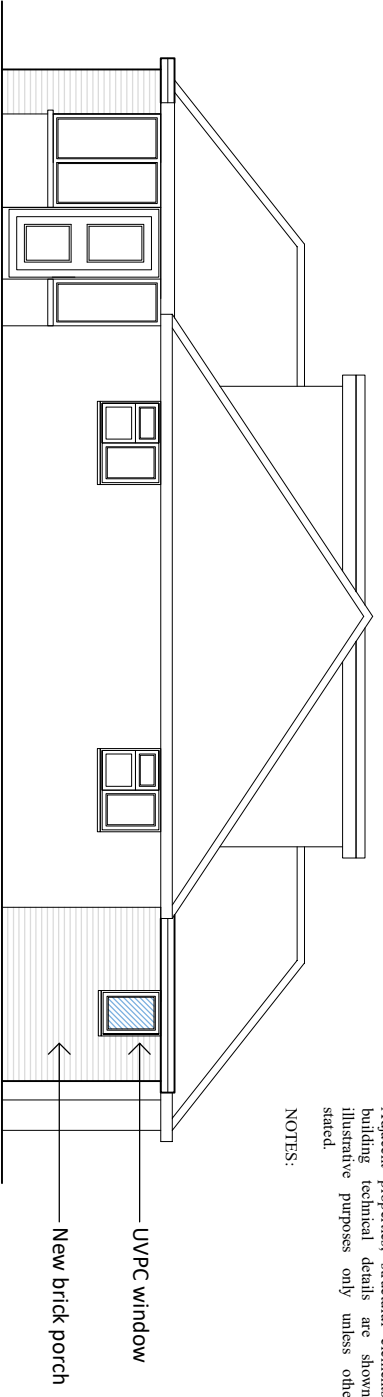

**Proposed West Elevation**

1:100

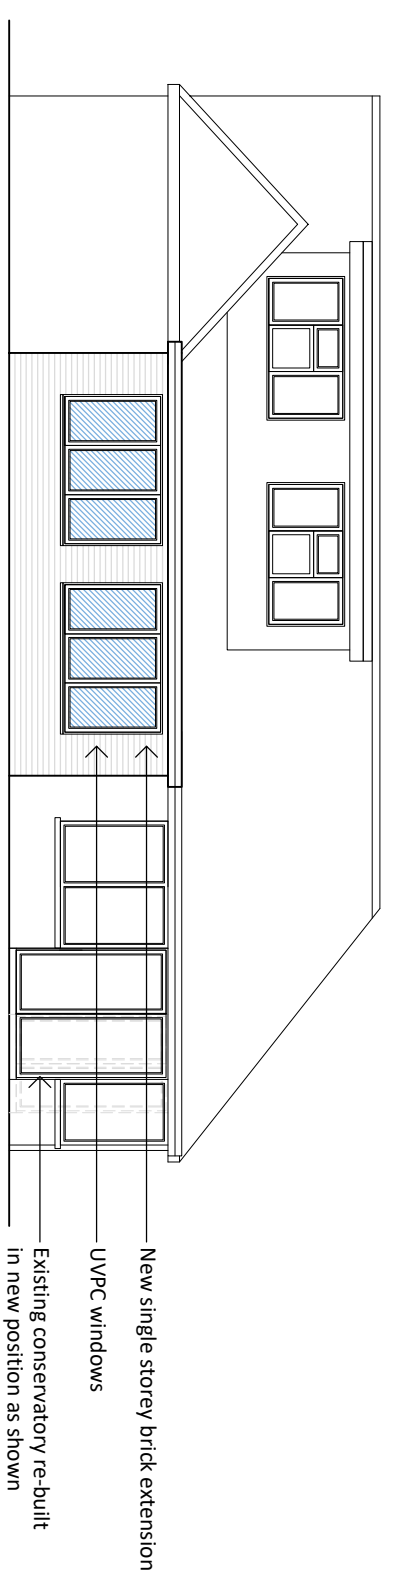


**Proposed North Elevation**

1:100




**Proposed Ground Floor Plan**

1:100

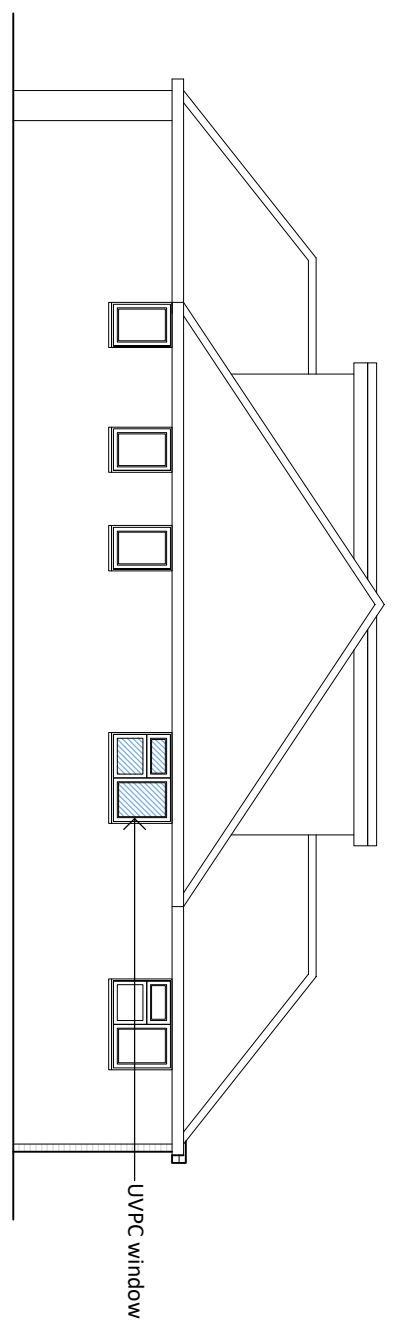

**Proposed East Elevation**

1:100

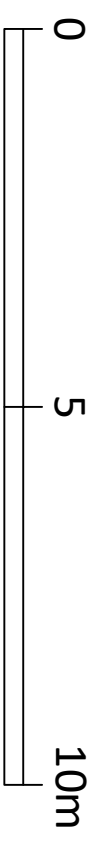

Do not scale except for planning purposes. Contractor to verify all dimensions on site and report errors and omissions to designers before commencing work. No deviation from this drawing is permitted without prior written consent. Adjacent properties, structural elements and building technical details are shown for illustrative purposes only unless otherwise stated.

NOTES:

REV/NO	REVISION	BY	DATE
1			

CLIENT/PROJECT:	Mr & Mrs Overden 4 Hellybank Close Hythe SO45 5GE
SHEET/TITLE:	Proposed Plan & Elevations
SCALE:	1:100 @ A3
DATE DRAWN:	01.2023
APPROVED BY:	AP
DRAWING NO.:	S-01-23-0042-03
SHEET NO.:	03 of 03
Rev. No.:	

**Seed.**  
Seed Architectural Design  
Acorns, Whitwhistle Road  
East Wellow  
Hampshire SO51 6BH  
075 5466 5768  
seeddesignstudio@outlook.com

CONFIDENTIAL.  
This drawing and the copyright herein are the property of the designperson and shall remain the property of the designperson. It is to be used only for the project and site specified herein. No reproduction or use in any form without prior written permission of the designperson. Seed Architectural Design Ltd is not responsible for any errors or omissions in this drawing or any consequences thereof.