




Existing South Elevation
1:100

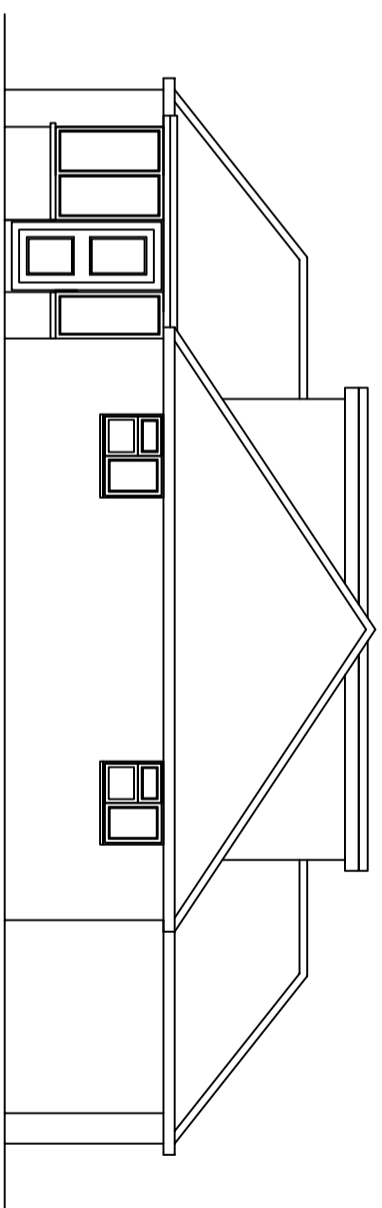


Existing West Elevation
1:100

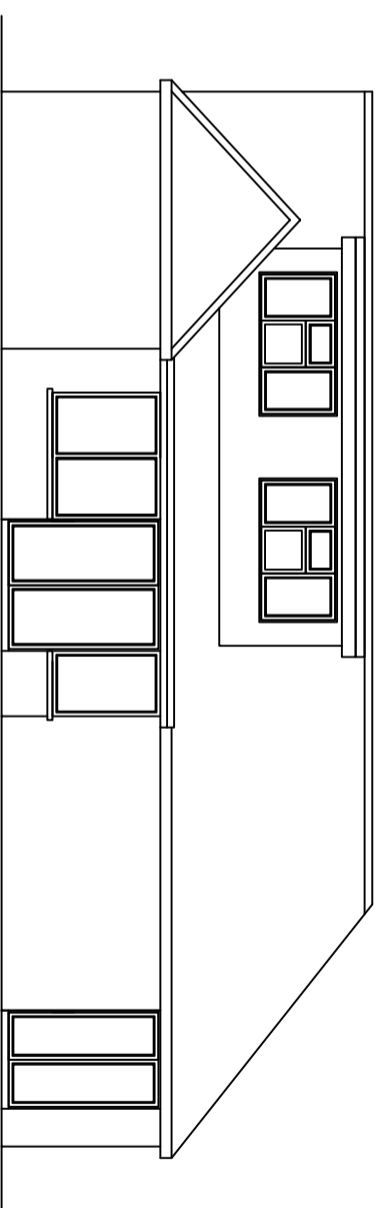


Existing North Elevation
1:100

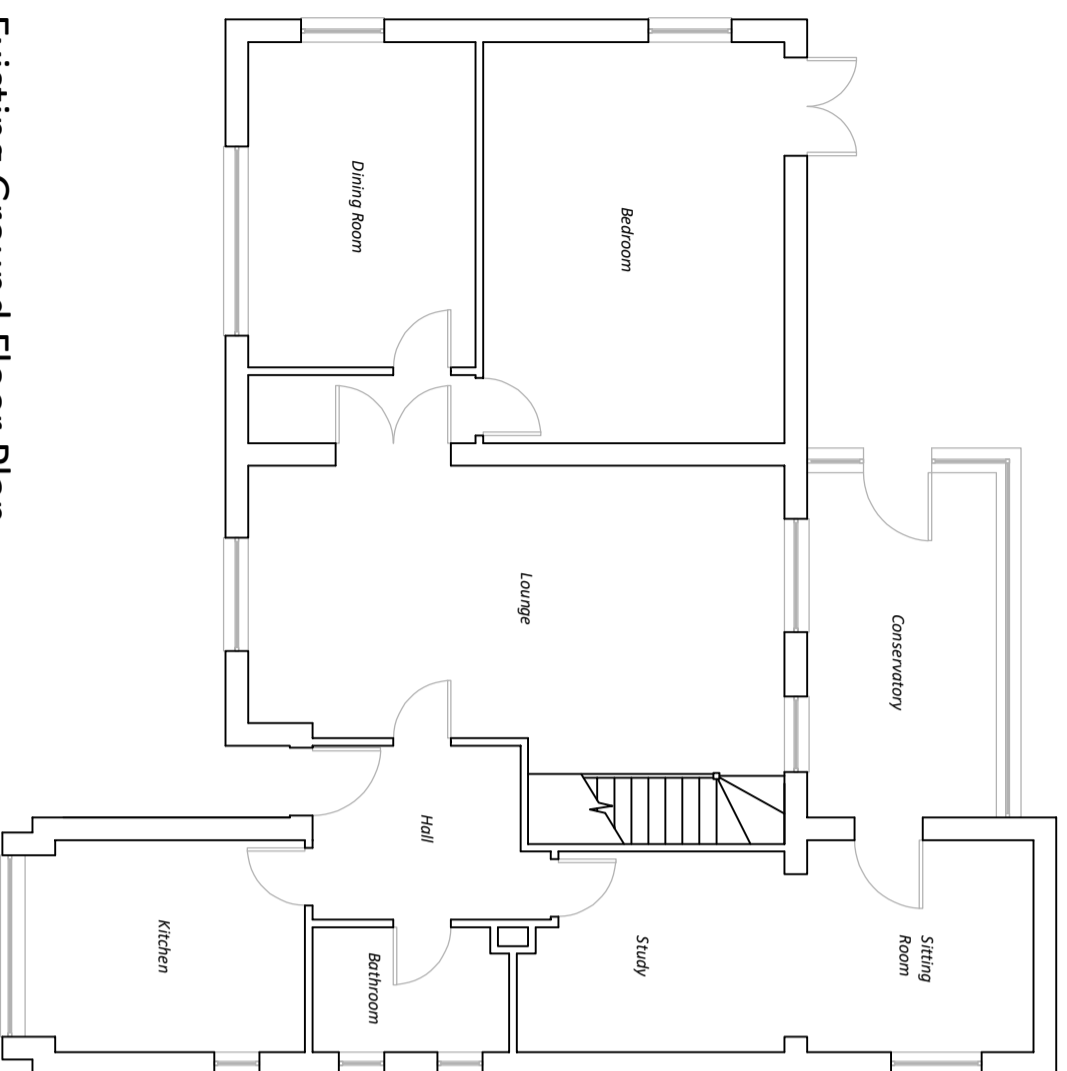

Existing Ground Floor Plan
1:100

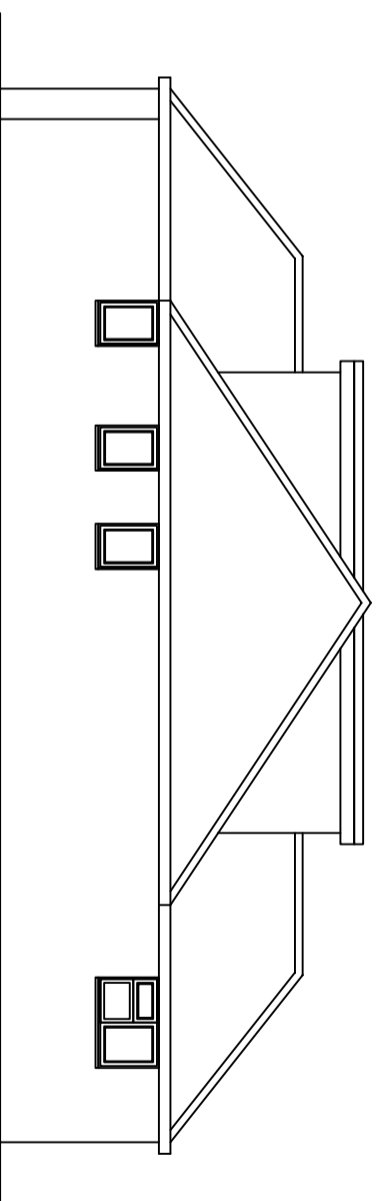

Existing East Elevation
1:100

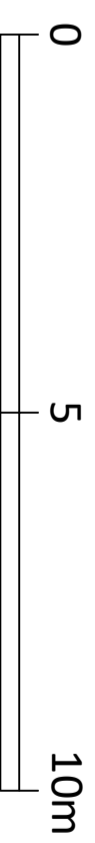

Do not scale except for planning purposes.
Contractor to verify all dimensions on site and report errors and omissions to designers before commencing work.
No deviation from this drawing is permitted without prior written consent.
Adjacent properties, structural elements and building technical details are shown for illustrative purposes only unless otherwise stated.

NOTES:

REV/NO	REVISION	BY	DATE
1
CLIENT/PROJECT: Mr & Mrs Overden 4 Hollybank Close Hythe SO45 5GE			
SHEET TITLE: Existing Plan & Elevations			
SCALE: 1:100 @ A3	APPROVED BY:		
DATE DRAWN: 01.01.2023	DRAWN BY: AP		
DRAWING NO: S-01-23-0042-02	SHEET NO: 02 of 03		
	Rev. No.:		

Seed.
Seed Architectural Design
Acorns, Whitwhistle Road
East Wellow
Hampshire SO51 6BH
075 5466 5768
seeddesignstudio@outlook.com

CONFIDENTIAL.
This drawing and the copyright herein are the property of the copyright owner and are not to be reproduced, stored in a retrieval system, or transmitted in any form or by any means, electronic, mechanical, photocopying, recording, or otherwise, without prior written permission of the drafter/designer. Any unauthorised use or reproduction of this drawing is prohibited by law.